




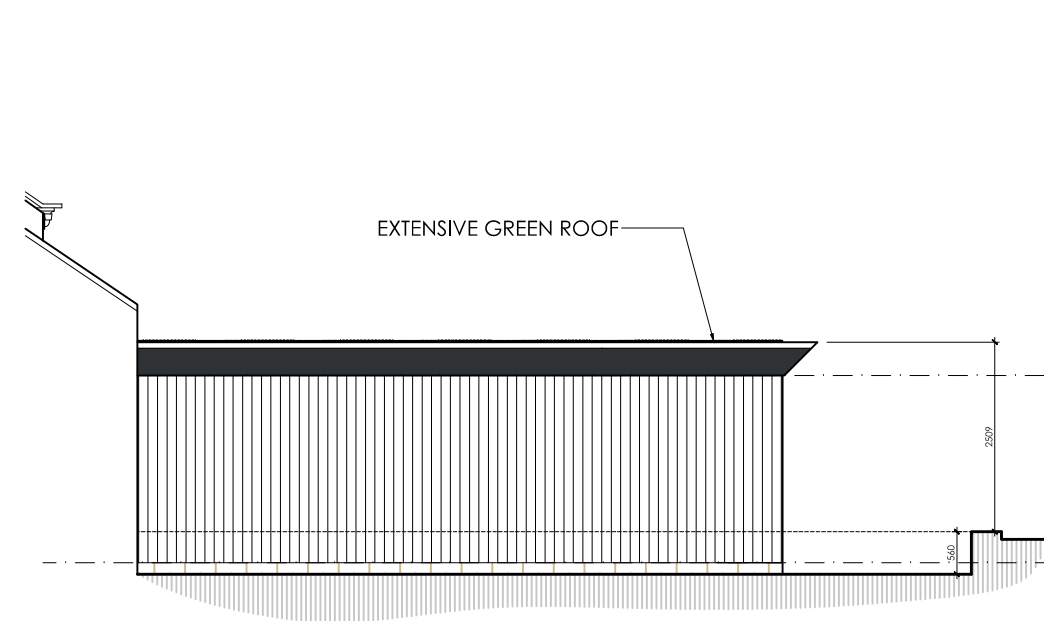

**PROPOSED
SIDE ELEVATION**
SCALE 1:100

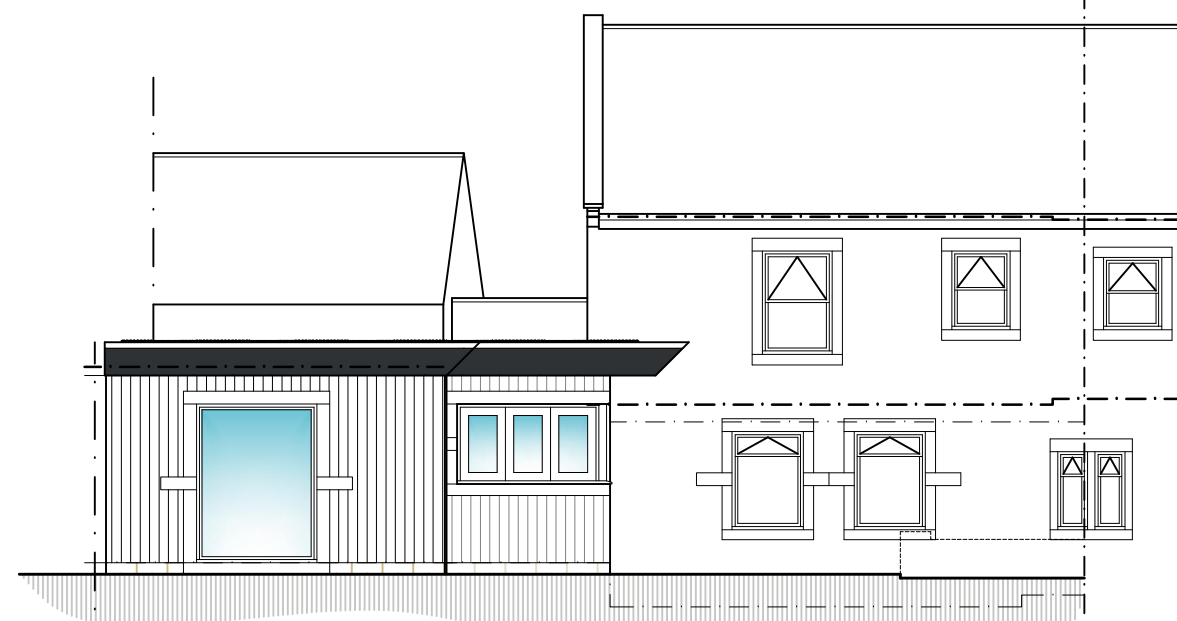


**PROPOSED
REAR ELEVATION**
SCALE 1:100

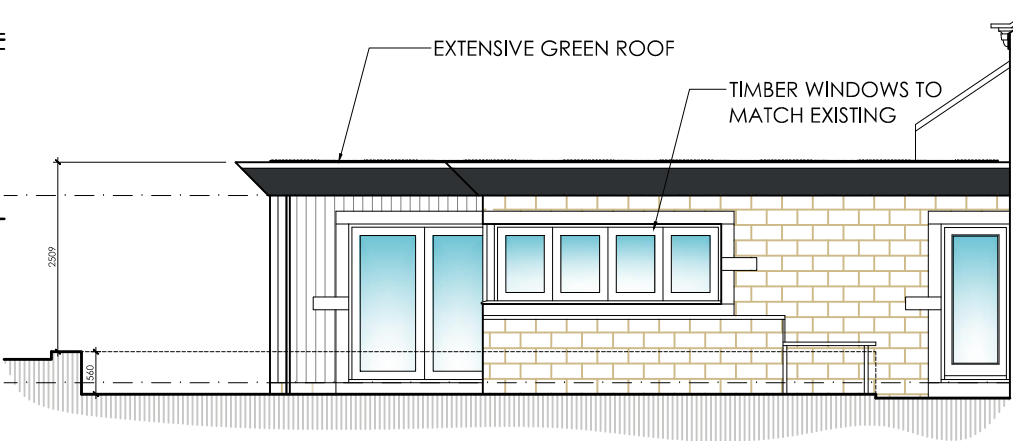


**PROPOSED
SIDE ELEVATION**
SCALE 1:100





**EXISTING
REAR ELEVATION**
SCALE 1:100

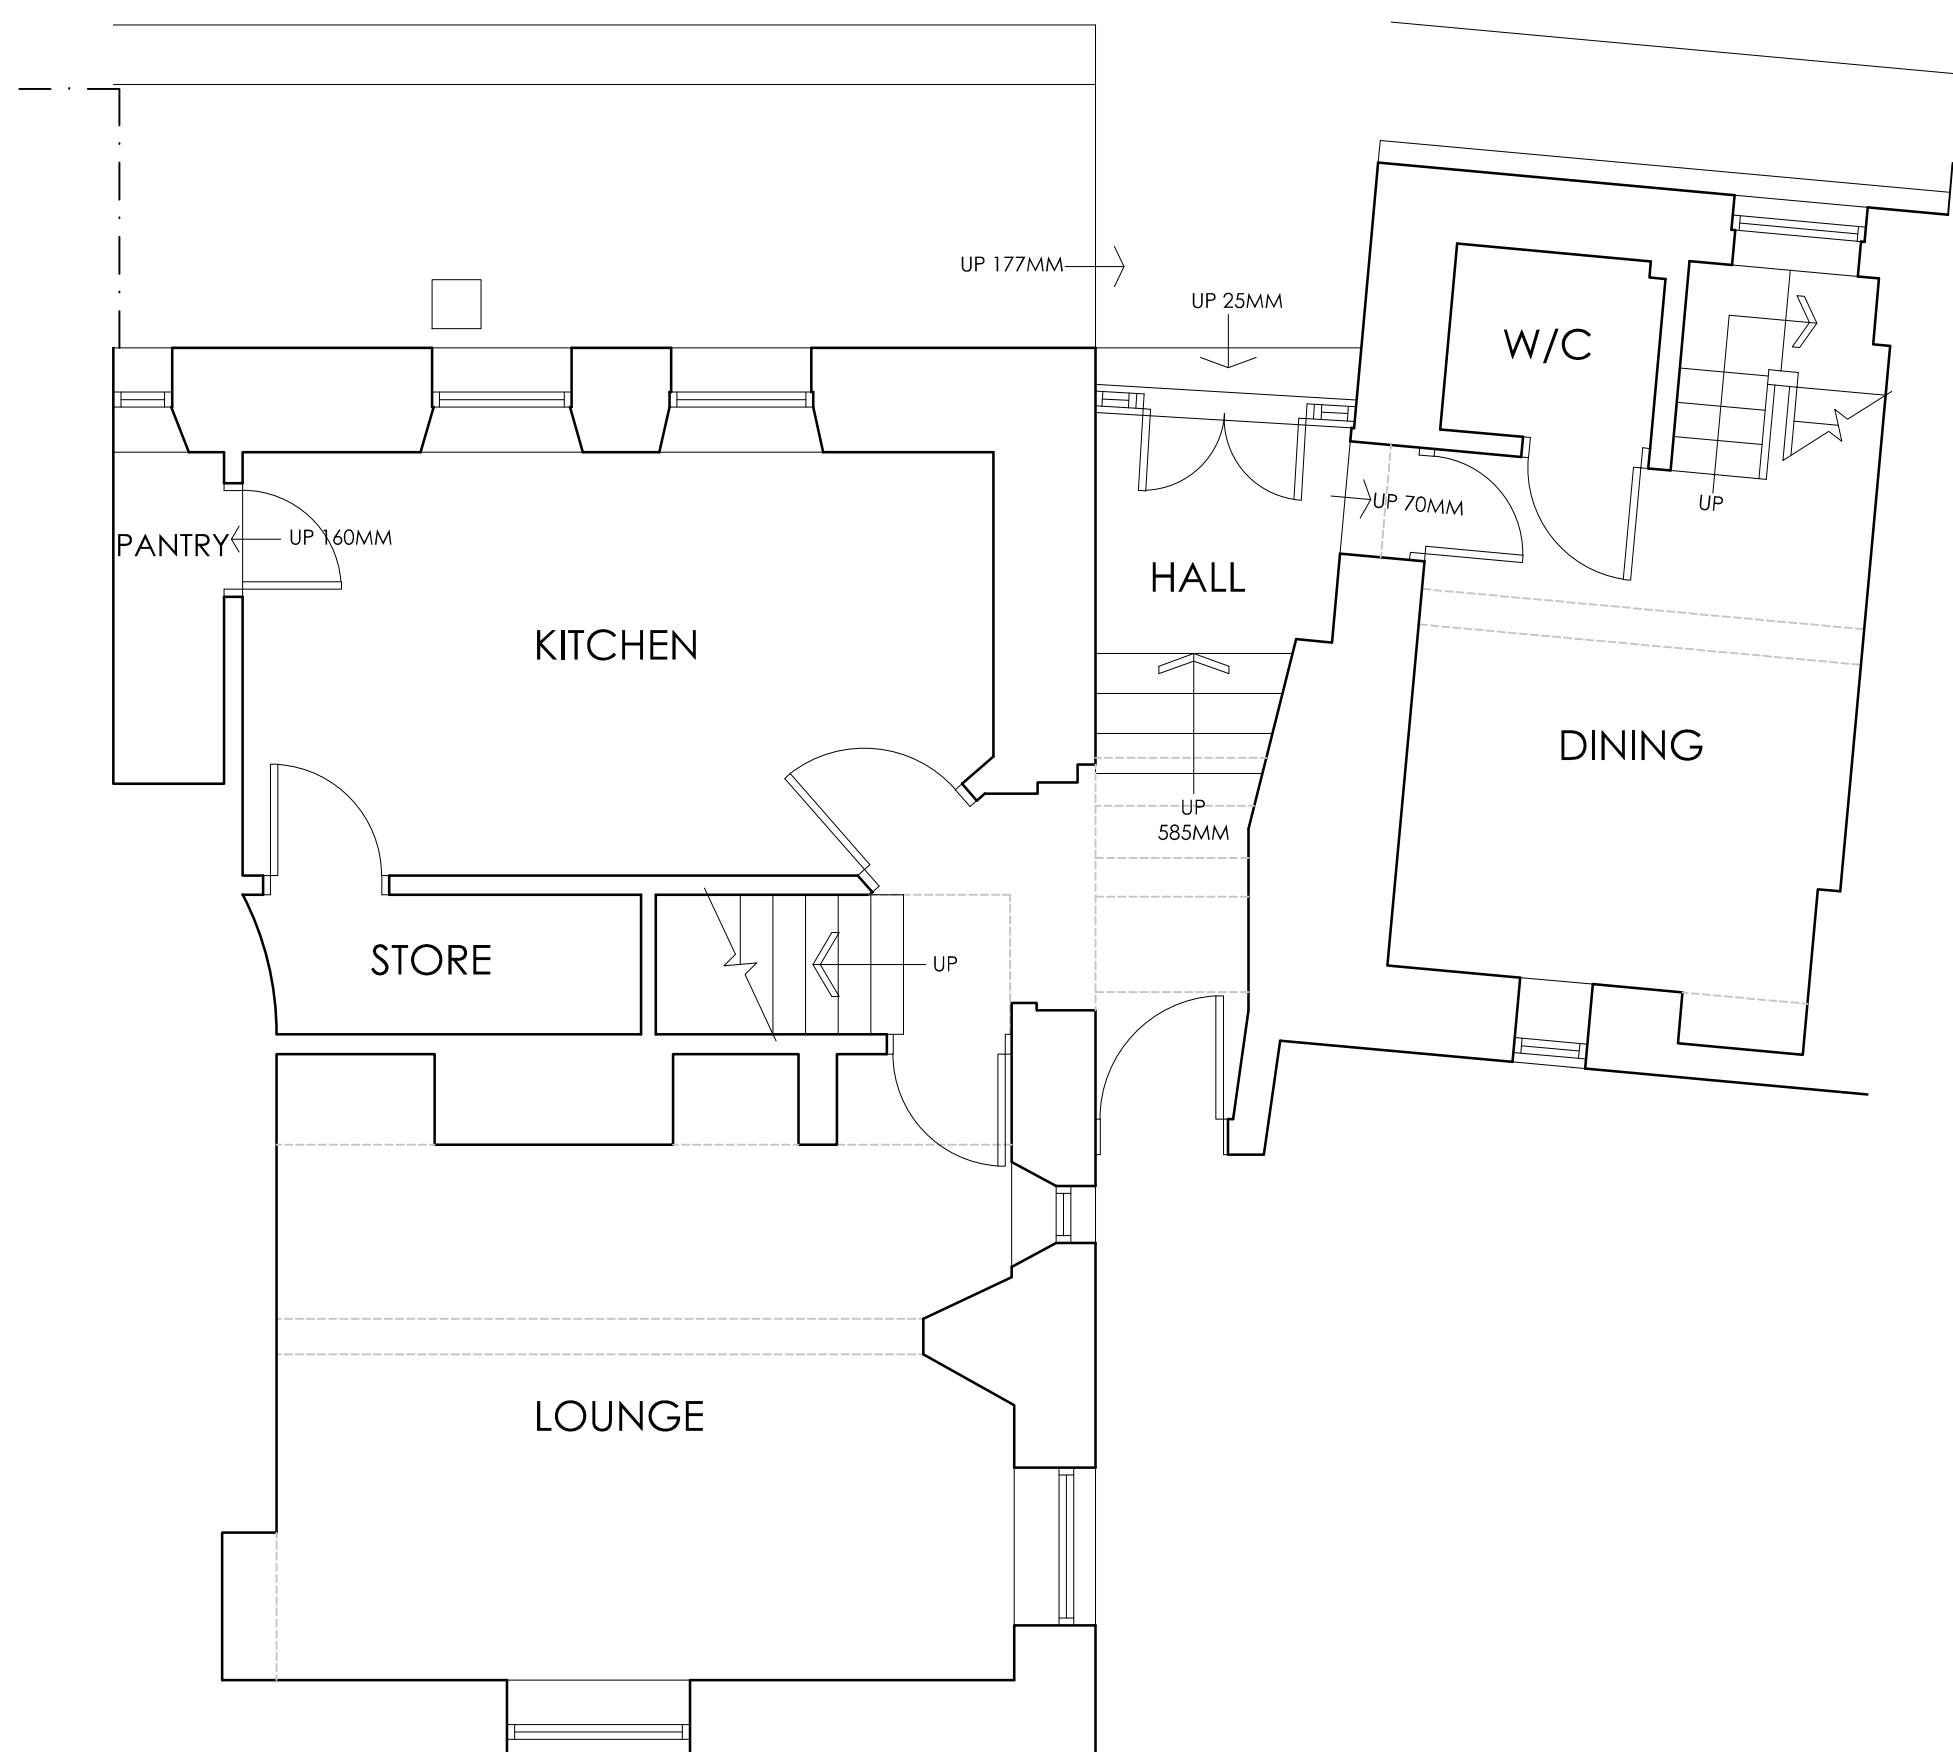


**EXISTING GROUND
FLOOR PLAN**
SCALE 1:50

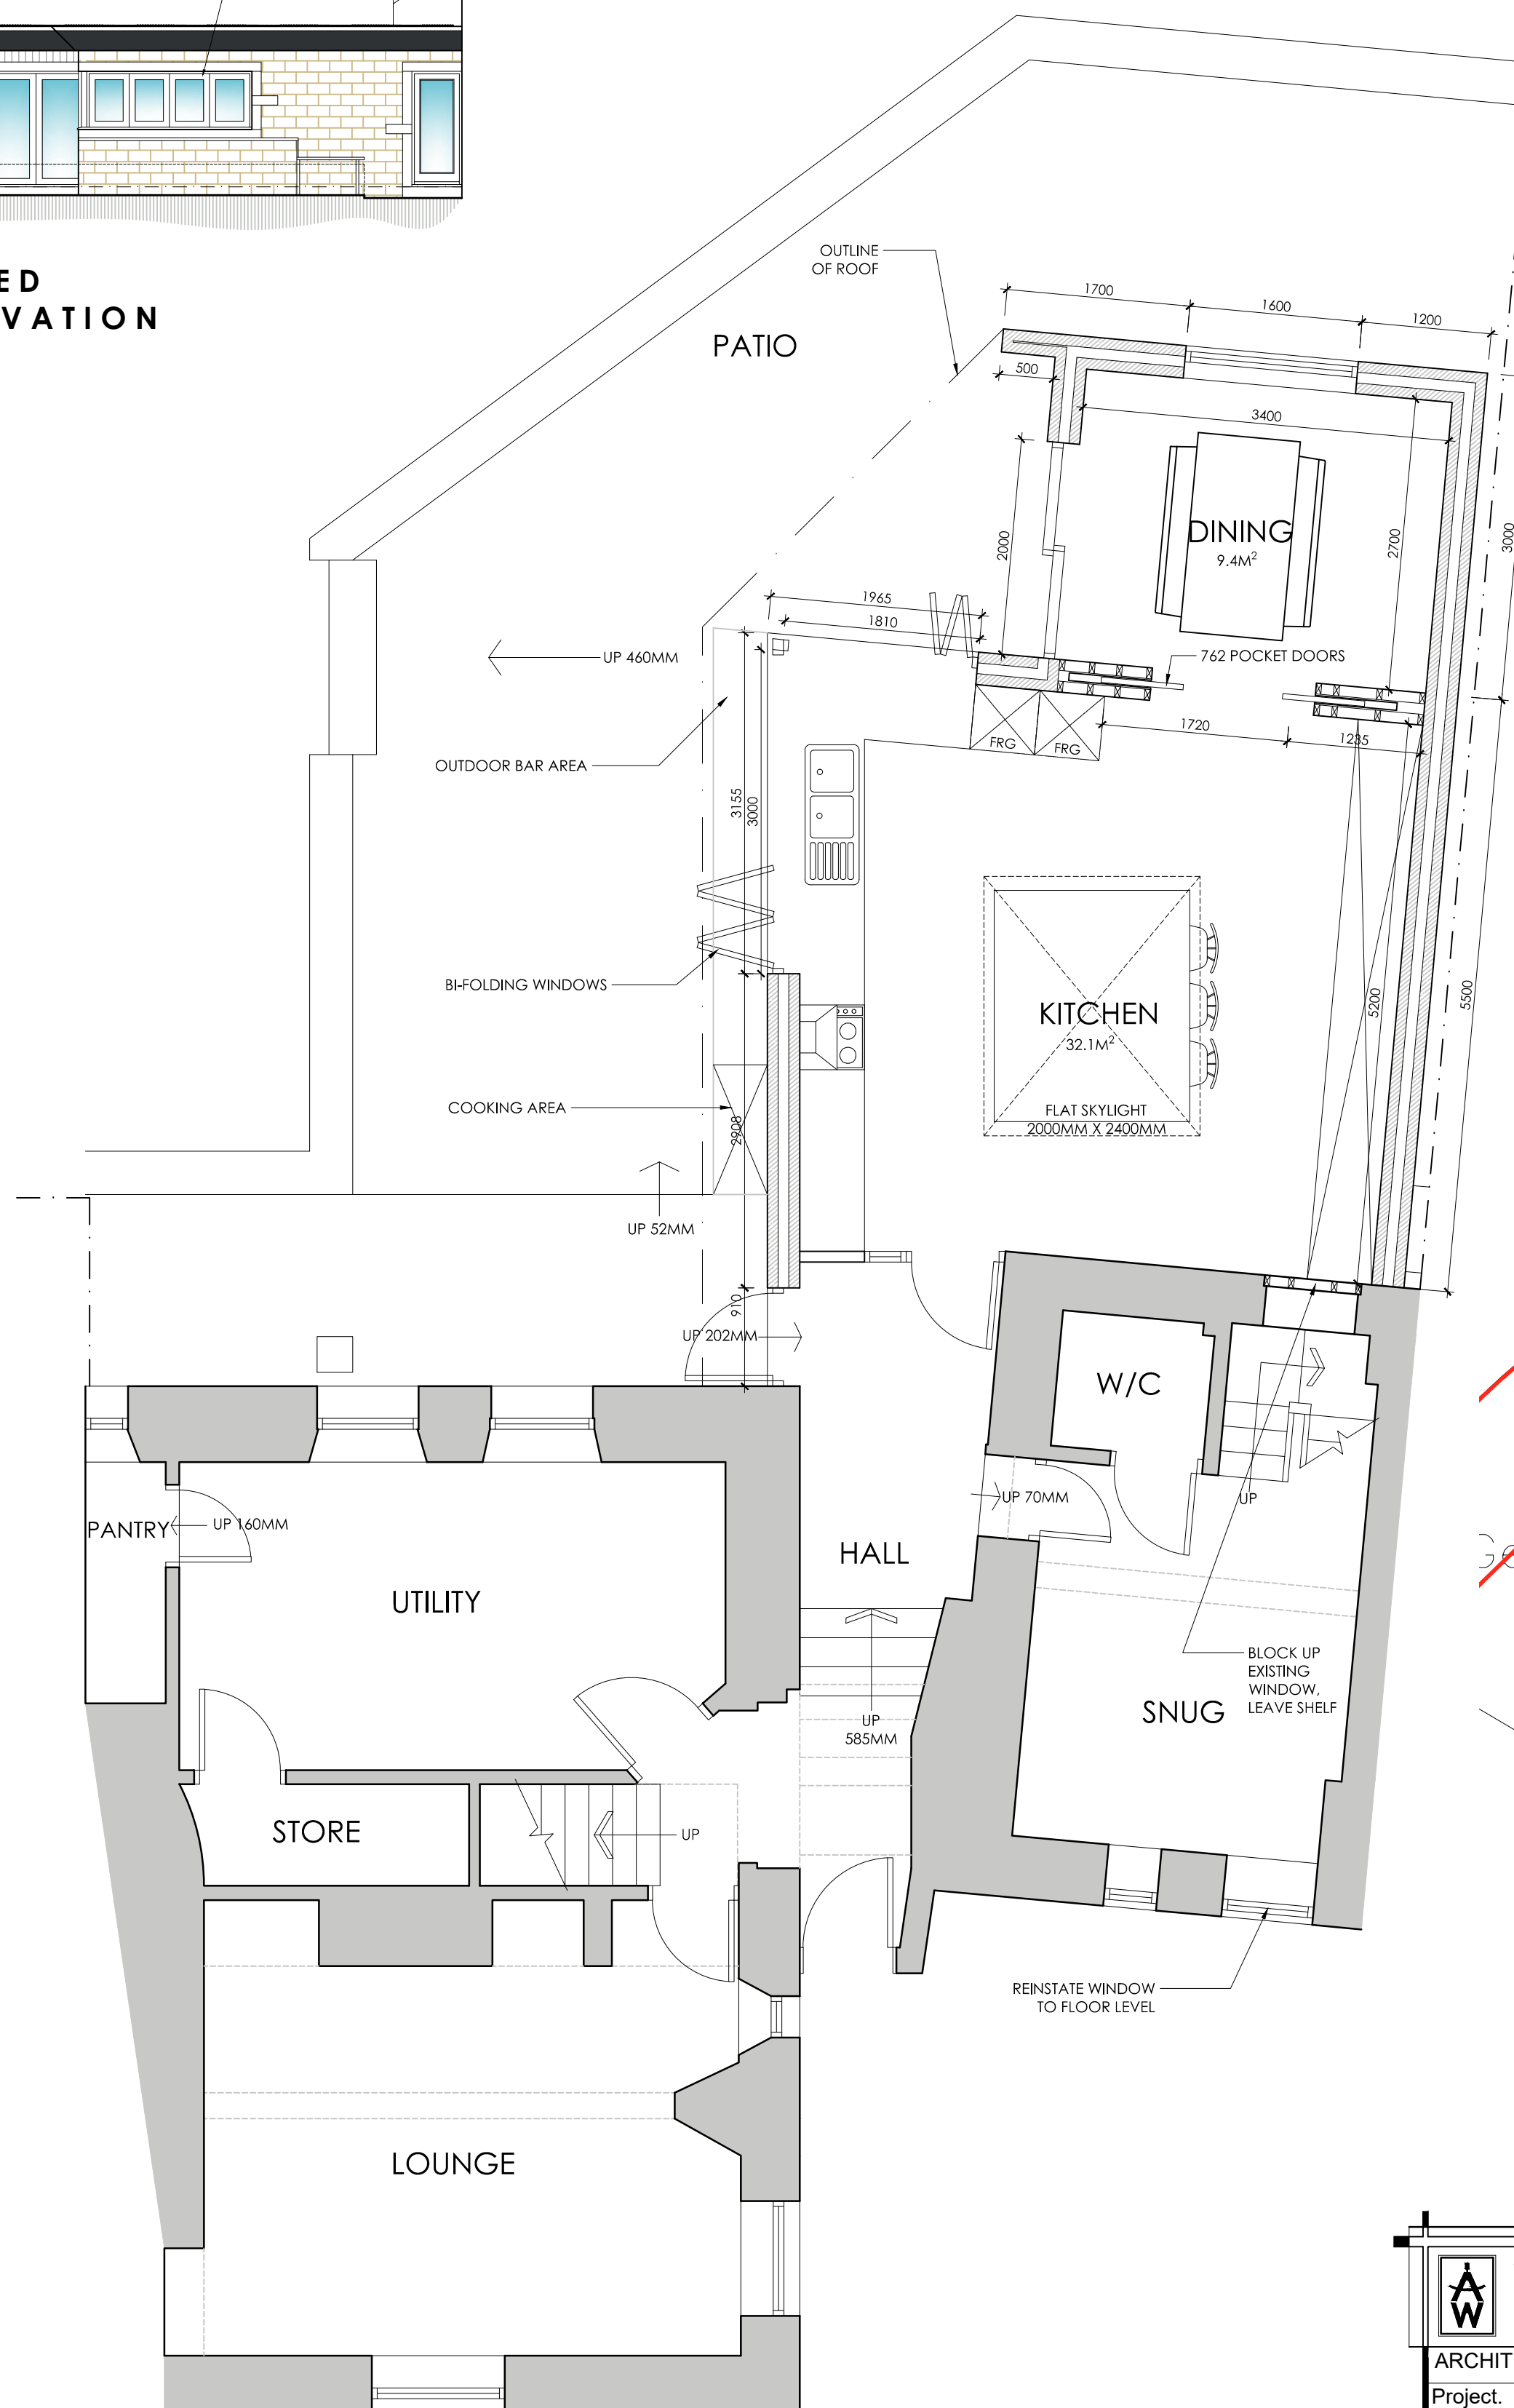

**PROPOSED GROUND
FLOOR PLAN**
SCALE 1:50

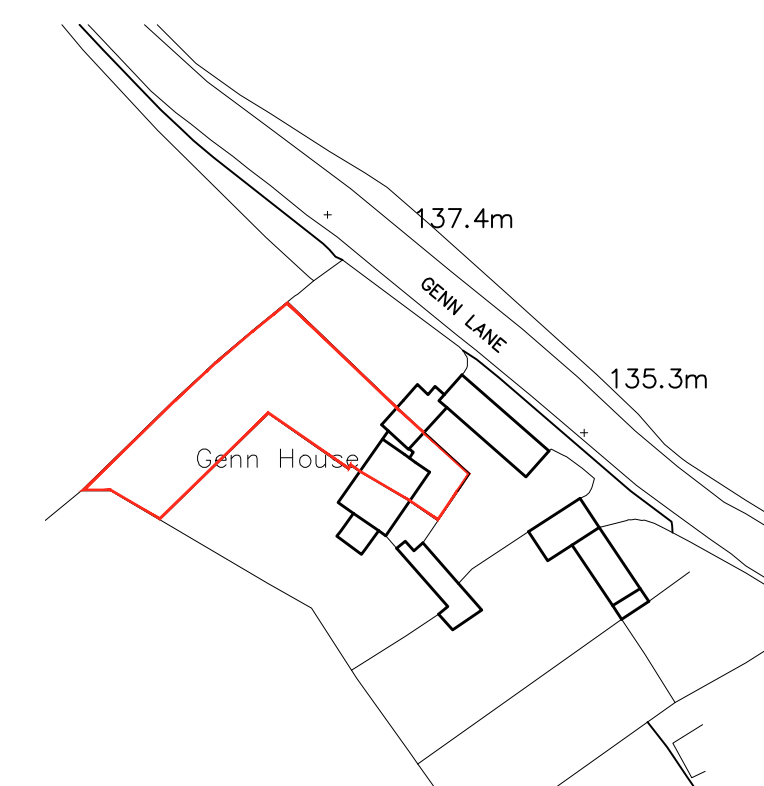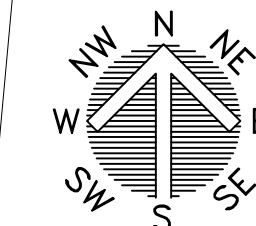

LOCATION PLAN
SCALE 1:1250

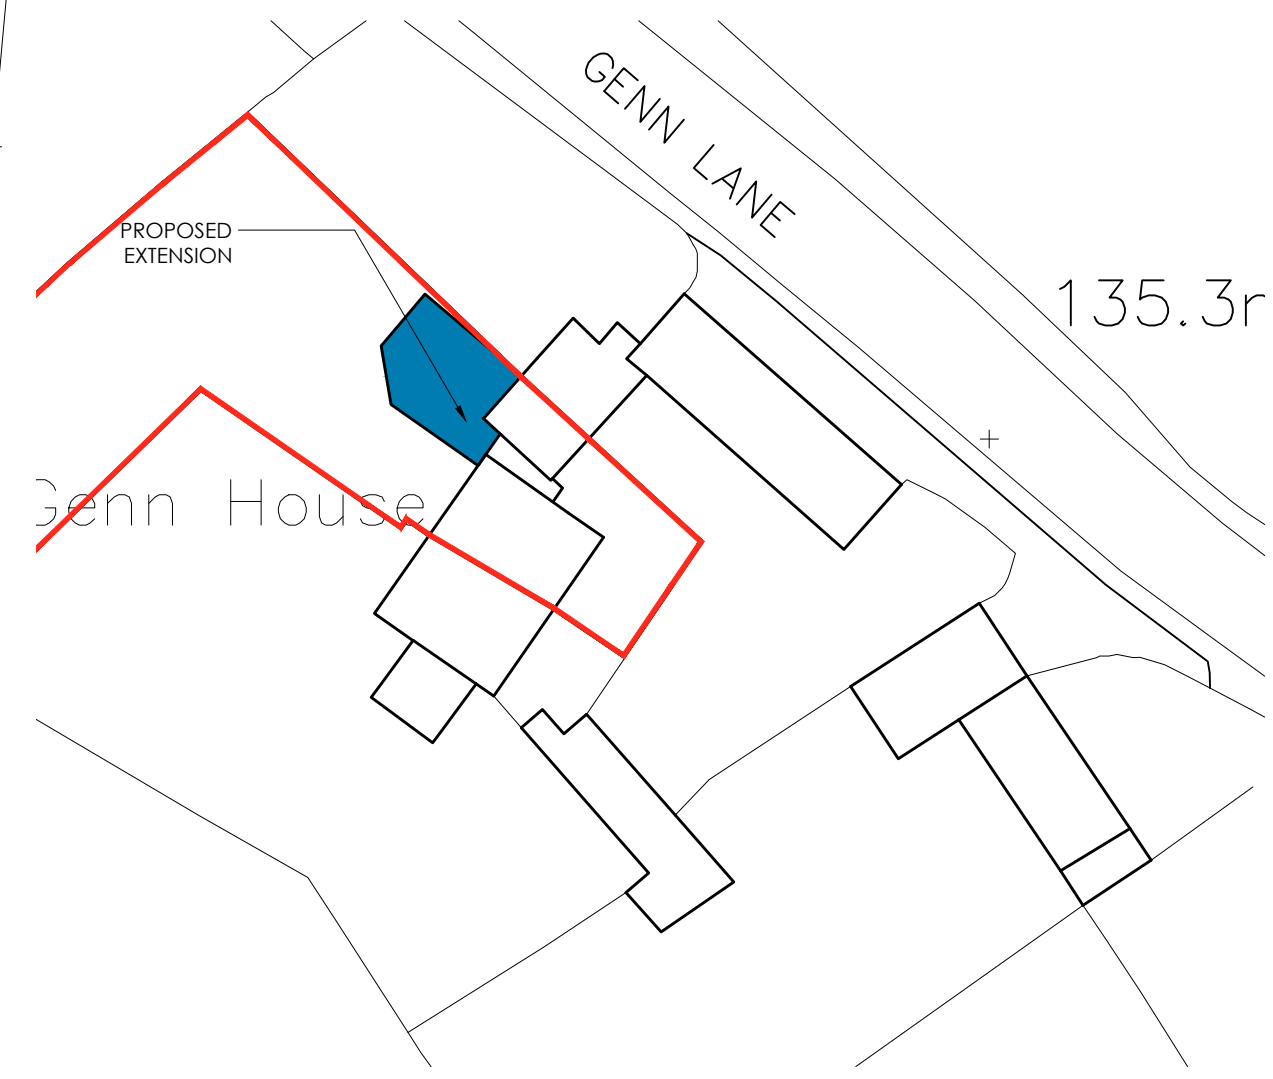

BLOCK PLAN
SCALE 1:500

 White Agus PARTNERSHIP			OFFICE ONE, 34 VICTORIA ROAD, BARNLEY, S70 2BU			Phone: 01226 208482		
ARCHITECTURAL SERVICES						Email: info@whiteaguspартnership.co.uk Web: www.whiteaguspартnership.co.uk		
Project. PROPOSED ALTERATIONS AT 130 GENN LANE BARNLEY, S70 6NW				Client. MRS V. DAND				
Drawing Title. PLANS AND ELEVATIONS				Date. FEBRUARY 2022		Scale. 1:50 & 1:100 @ A		
				Ref. 21-161		Dwg. No. 01	Rev. C	
Date	Suffix	Description		Date	Suffix	Description		
28/02/2022	A	REVISED TO CLIENTS REQUIREMENTS						
24/05/2022	B	REVISED TO CLIENTS REQUIREMENTS						
26/01/2022	C	REVISED FOR PLANNING						