



PROPOSED GROUND FLOOR PLAN 1:50

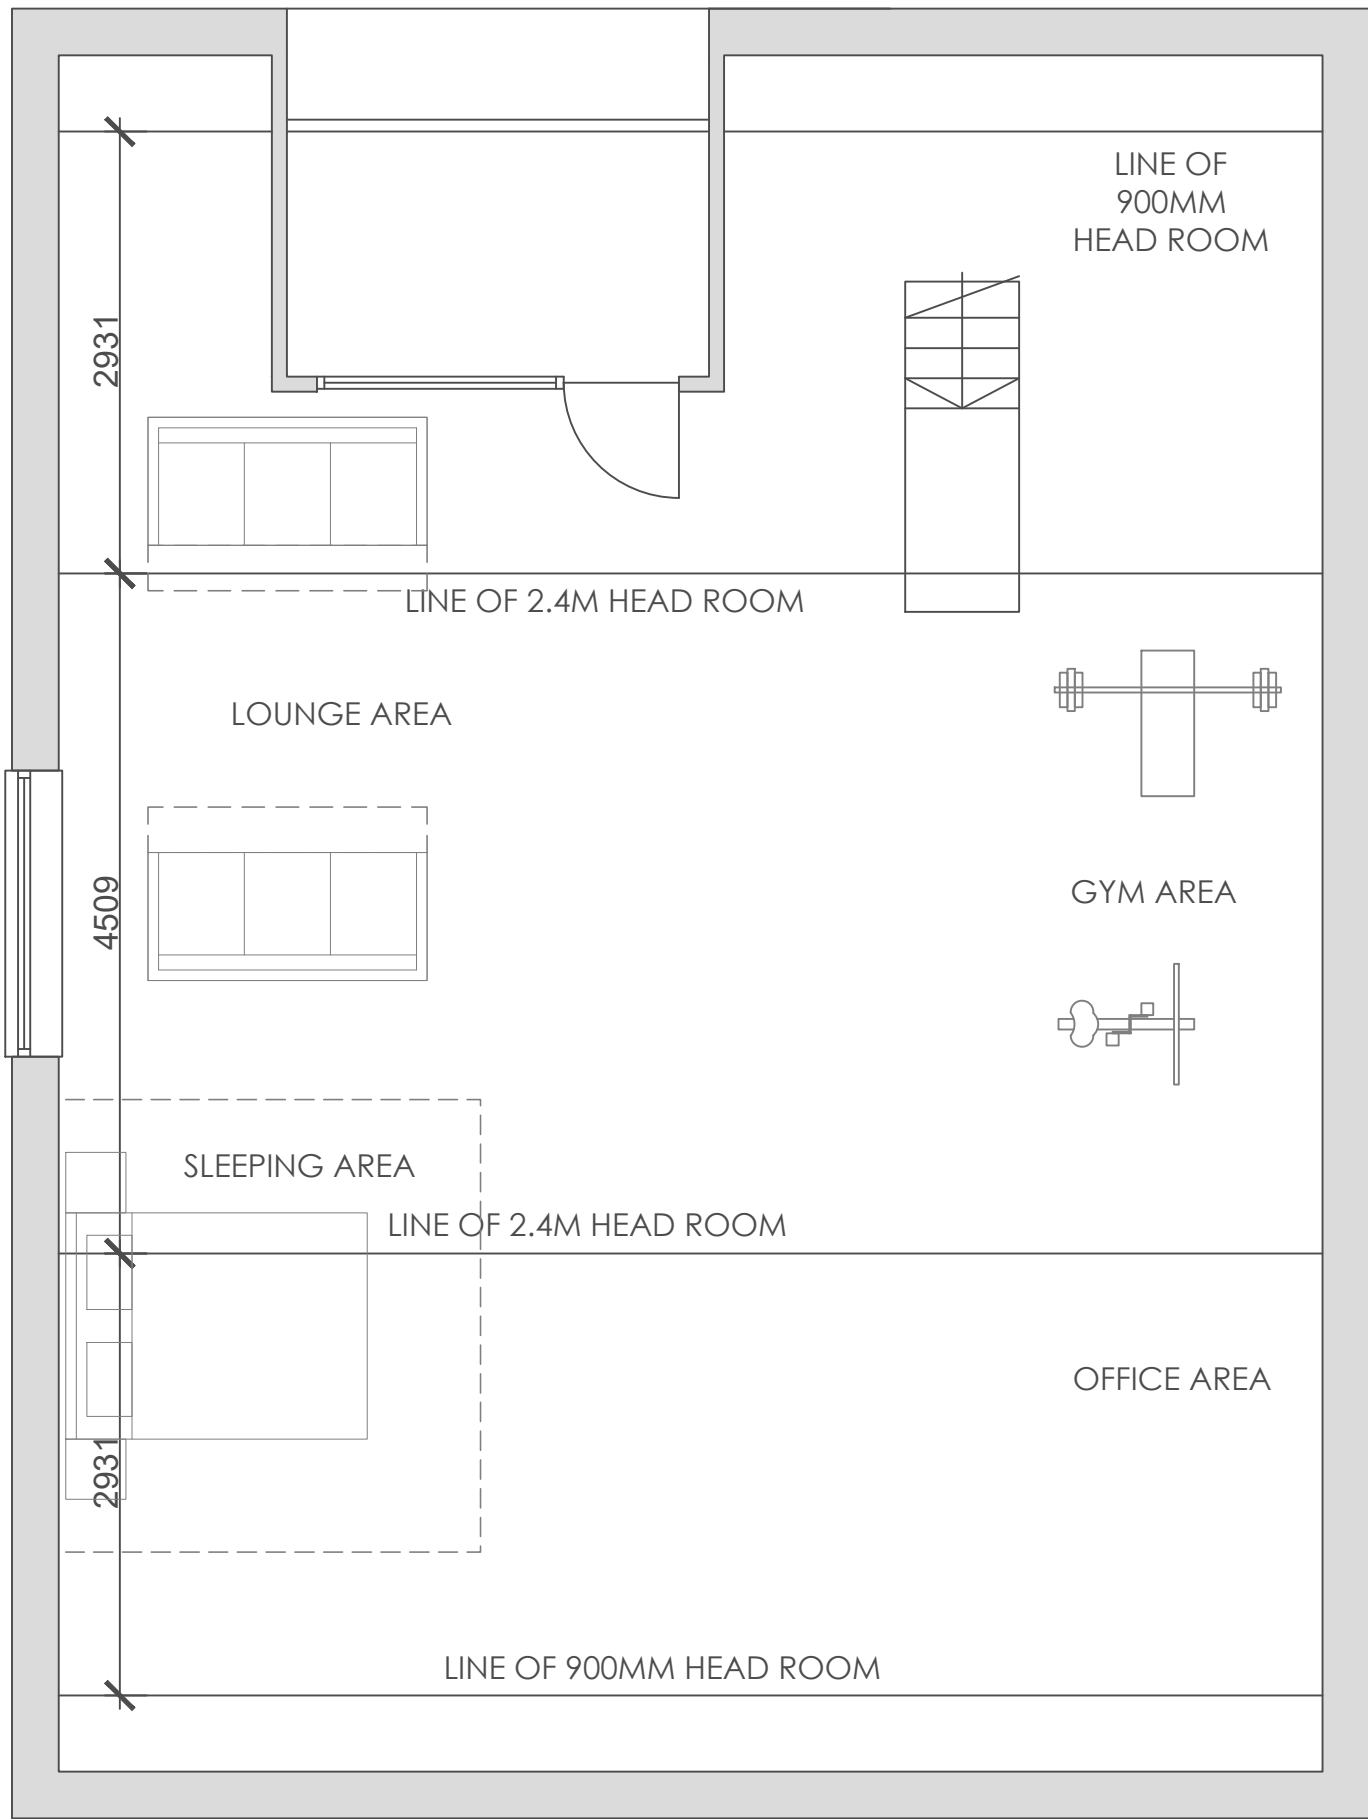

PROPOSED FIRST FLOOR PLAN 1:50

 

PROPOSED ROOF PLAN 1:50



MR CURLEY 117 SNAPE HILL ROAD DARFIELD S73 9LT	
ANCILLARY DWELLING	
PROPOSED: GA FLOOR PLANS	SCALE: 1:50
DATE: 03/2025	
DRAWING NO: 002	
PAPER SIZE A1	