



Plan 1:50

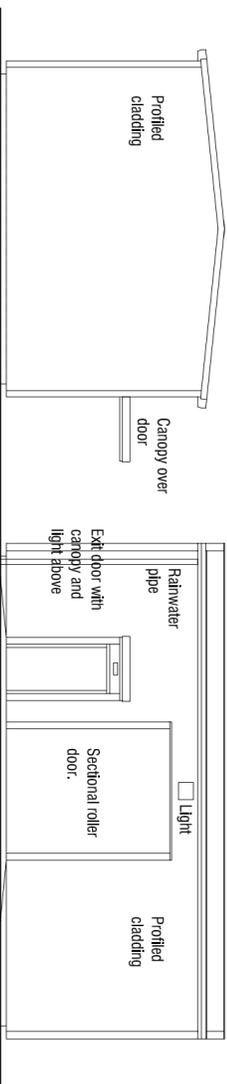


West Elevation 1:100

South Elevation 1:100

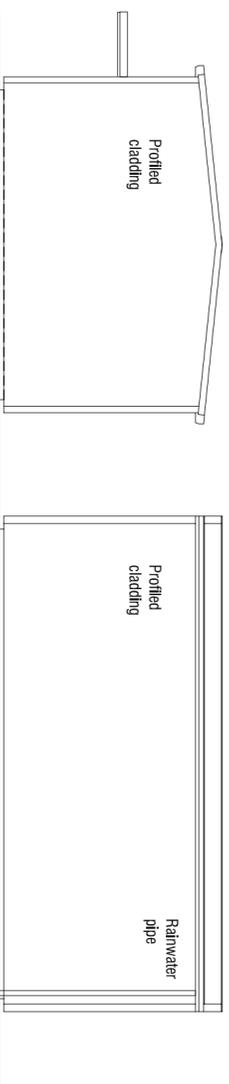

East Elevation 1:100

North Elevation 1:100

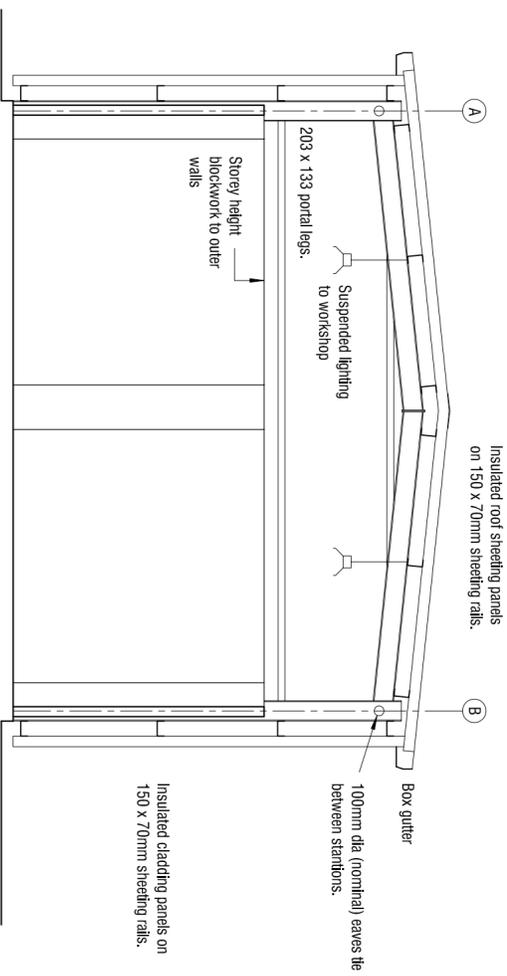

Section AA 1:50

WORKSHOP

SURVEY

LOW LAITHES VILLAGE
 OLD FARM LANE
 WOMBWELL
 BARNLSLEY



architectural design and building consultants

Fairfield House Barmesal Close
 Barnsley S75 2LU
 T. 01226 286256
 M. 07281 898300
 E. mboothdesign@btconnect.com

Scale 1:50 1:100 @ A1 Drawn MJB

Date June 2014 Ref. 14.02

Dwg No. S1 Rev.

0mm 20mm 40mm 60mm

Copyright mboothdesign. All dimensions in millimeters unless otherwise stated. Dimensions for printing and plotting buildings are to be checked and verified on site.