



Drawing No.	Rev No.
MND001 -004	

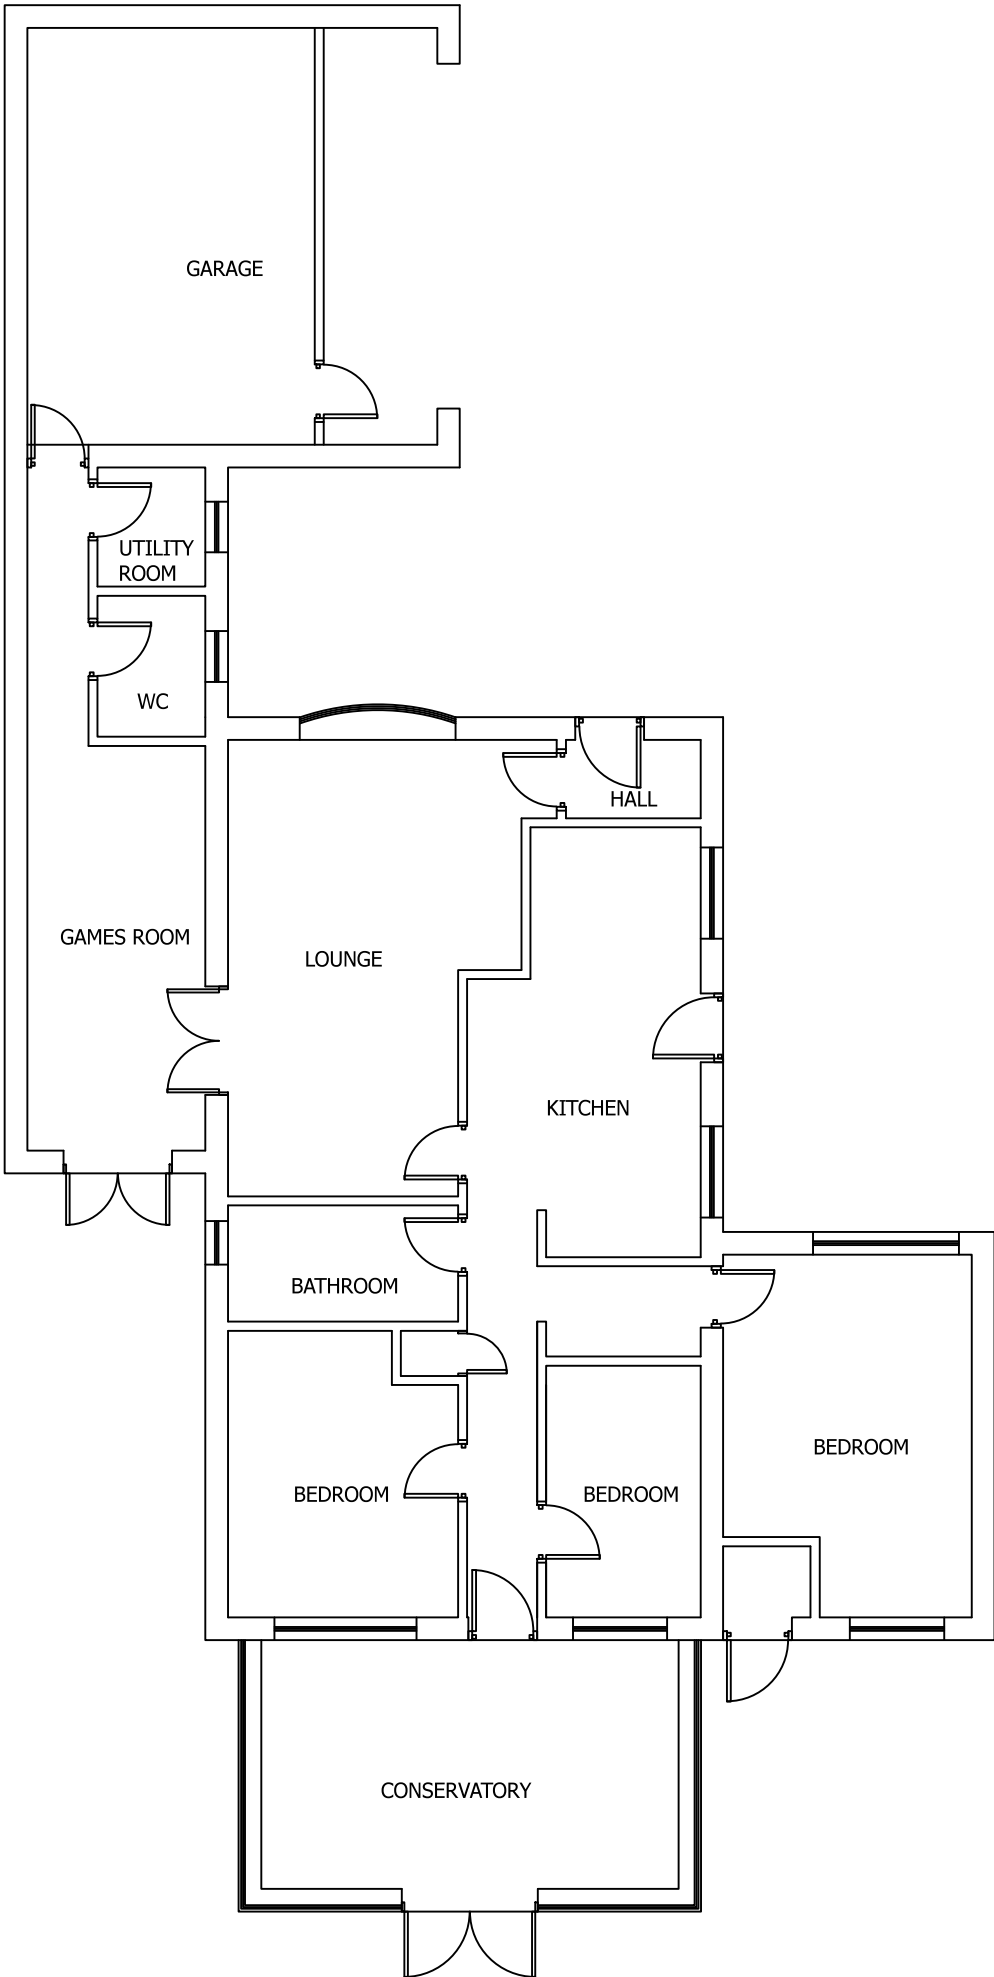

EXISTING GROUND FLOOR PLAN
SCALE 1:100 AT A3

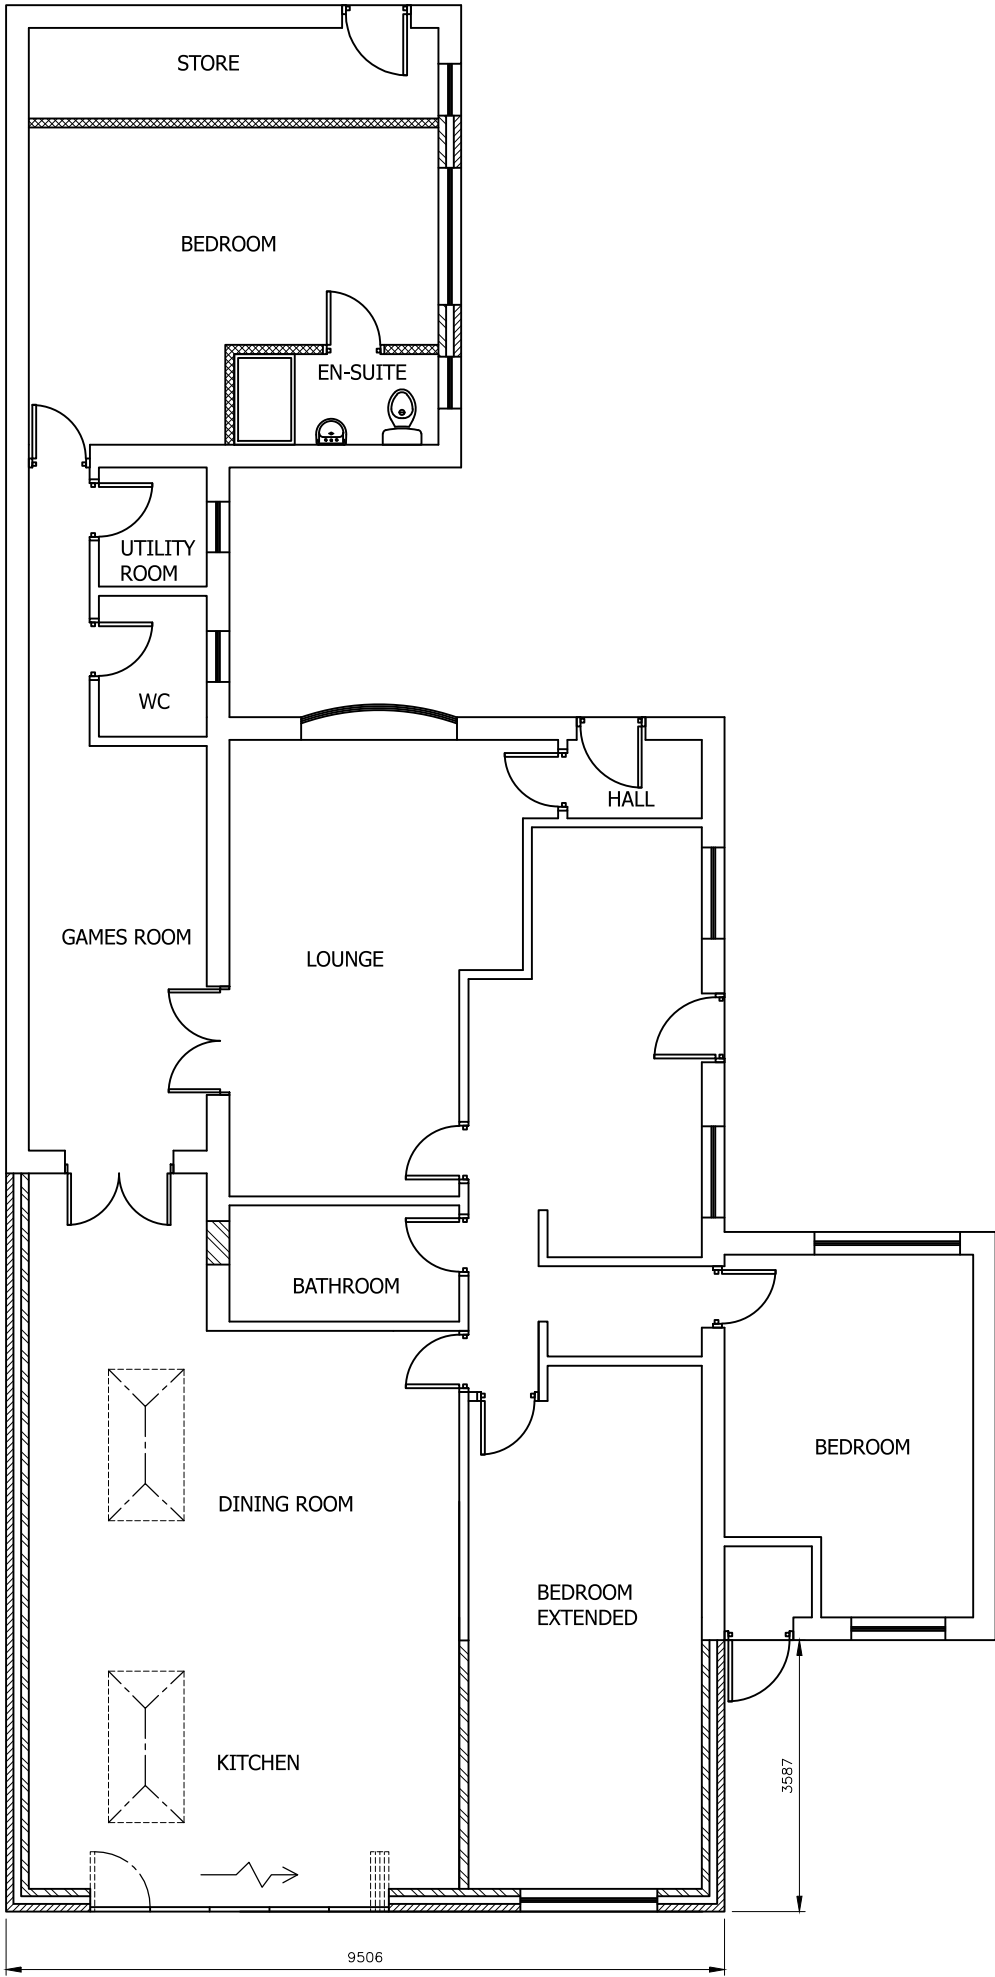

PROPOSED GROUND FLOOR PLAN
SCALE 1:100 AT A3

DO NOT SCALE: Contractor to check all dimensions and report any omissions or errors

NOTES

Rev	Description	By	Chk	App	Date
JRB DESIGNS Ltd 1 Saville Road Cudworth Barnsley S72 8LT Tel: 01226 383542 Fax: 01226 380078 Mob: 07970 541192 Email: john@jrbdesigns.co.uk This drawing is copyright. © jrbdesigns Ltd.					
Client		MR. N DUFFIELD			
Drawing Title		PROPOSED PLANS			
Address		33 STONEHILL RISE CUDWORTH BARNSELY S72 8JE			
Project Title:		PROPOSED SINGLE STOREY SIDE & REAR EXTENSION			
Purpose of Issue:		PLANNING			
Drawing Status		FIRST ISSUE			
Scale at A3 AS SHOWN	Drawn By JRB	Date 25/01/2022			
Checked By	Date 25/01/2022	Approved By	Date 25/01/2022	Revision	
Project No. MND001		Drawing No. 004		Revision -	
APPROVAL ☒	INFORMATION ☐	TENDER ☐	CONTRACT ☐	CONSTRUCTION ☐	