



GARDEN ELEVATION

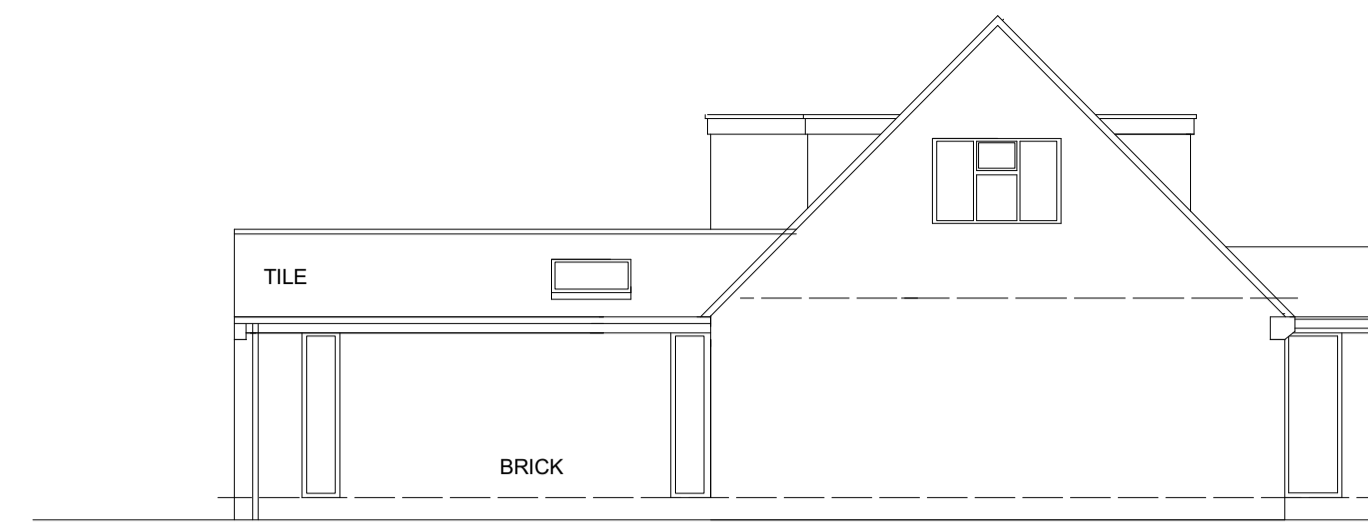


NORTH ELEVATION




GARDEN ELEVATION

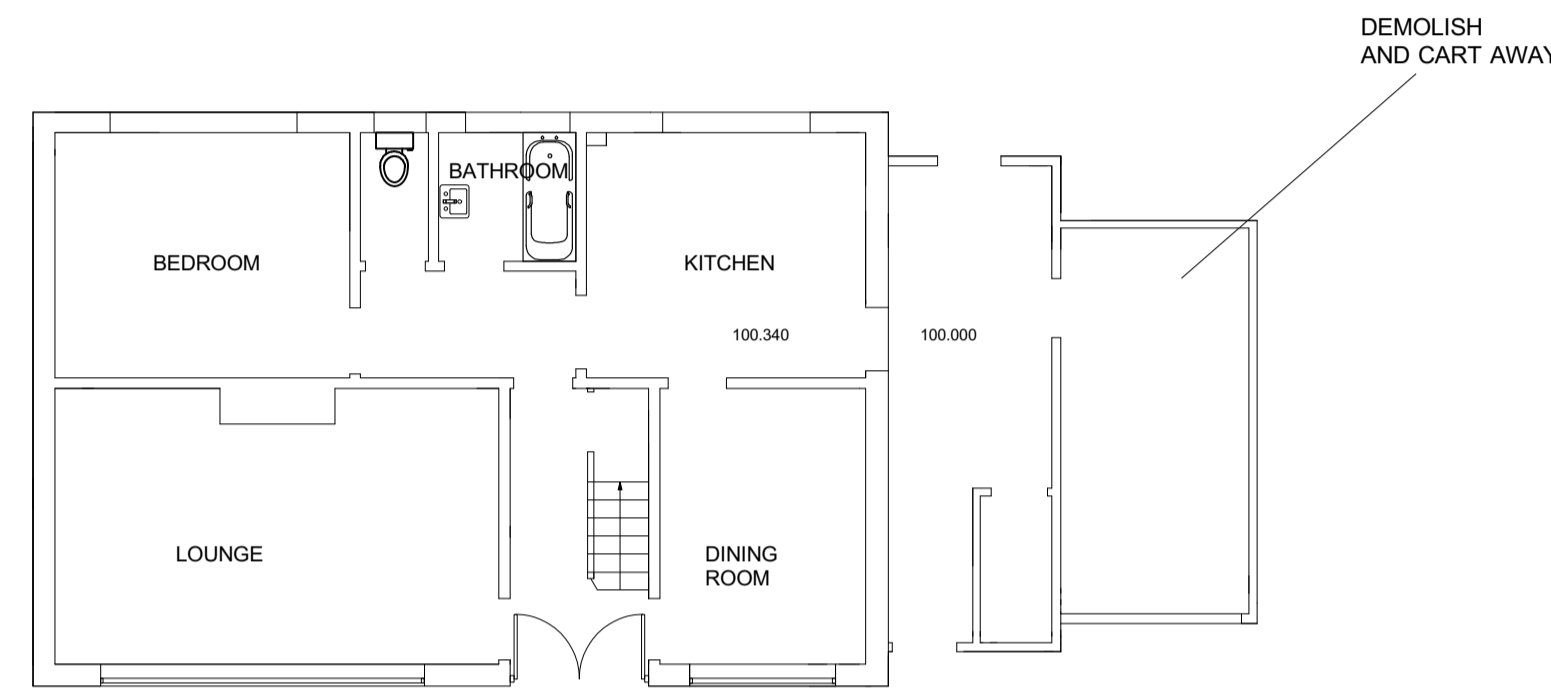


GROUND

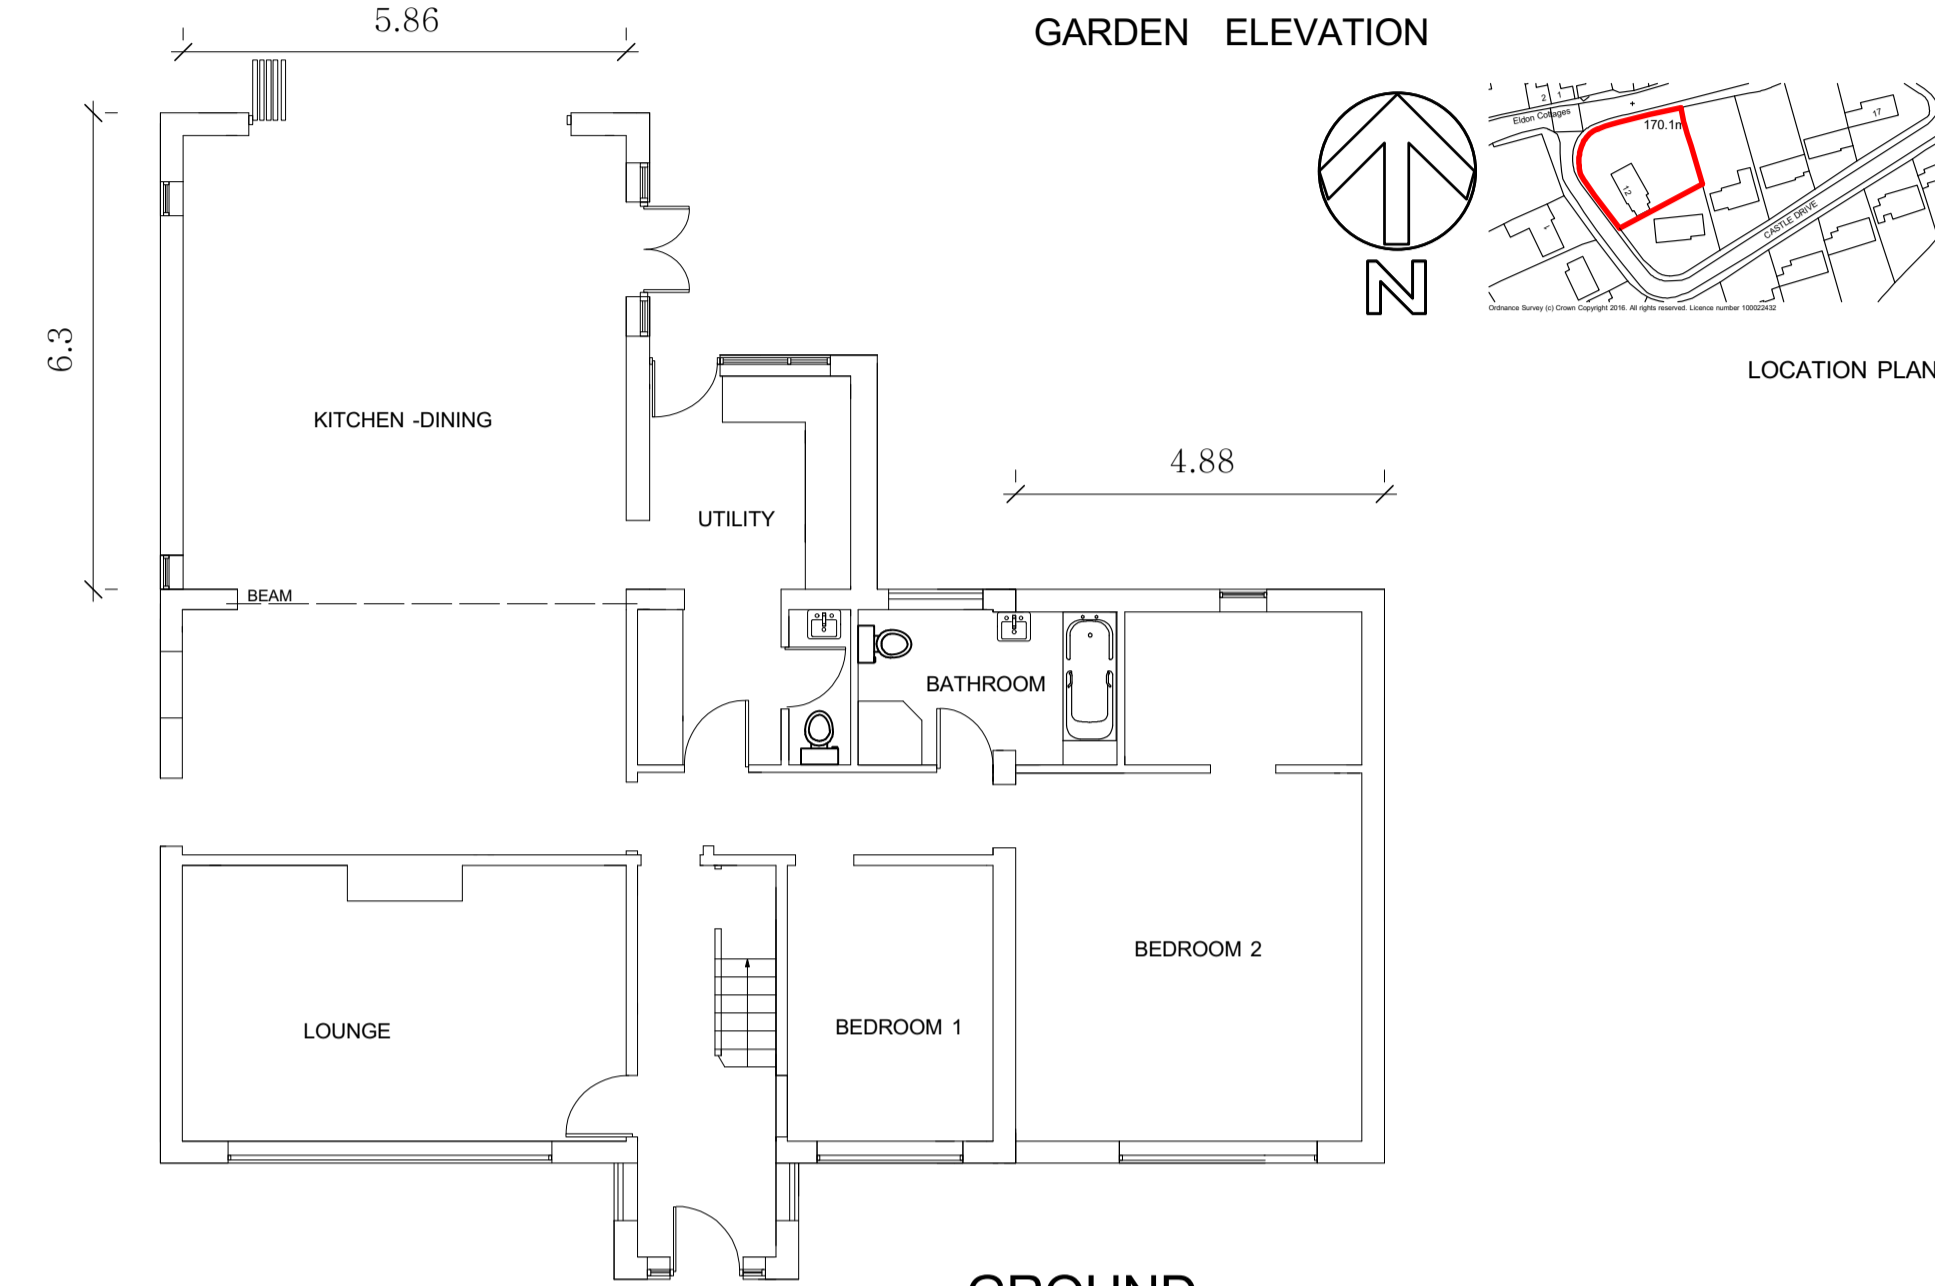


GROUND

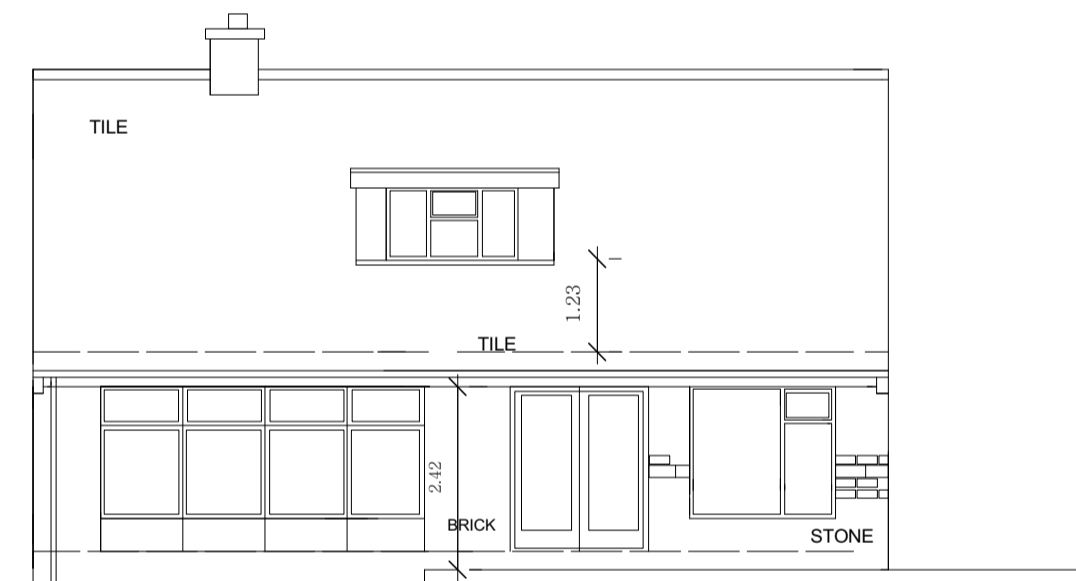


STREET ELEVATION

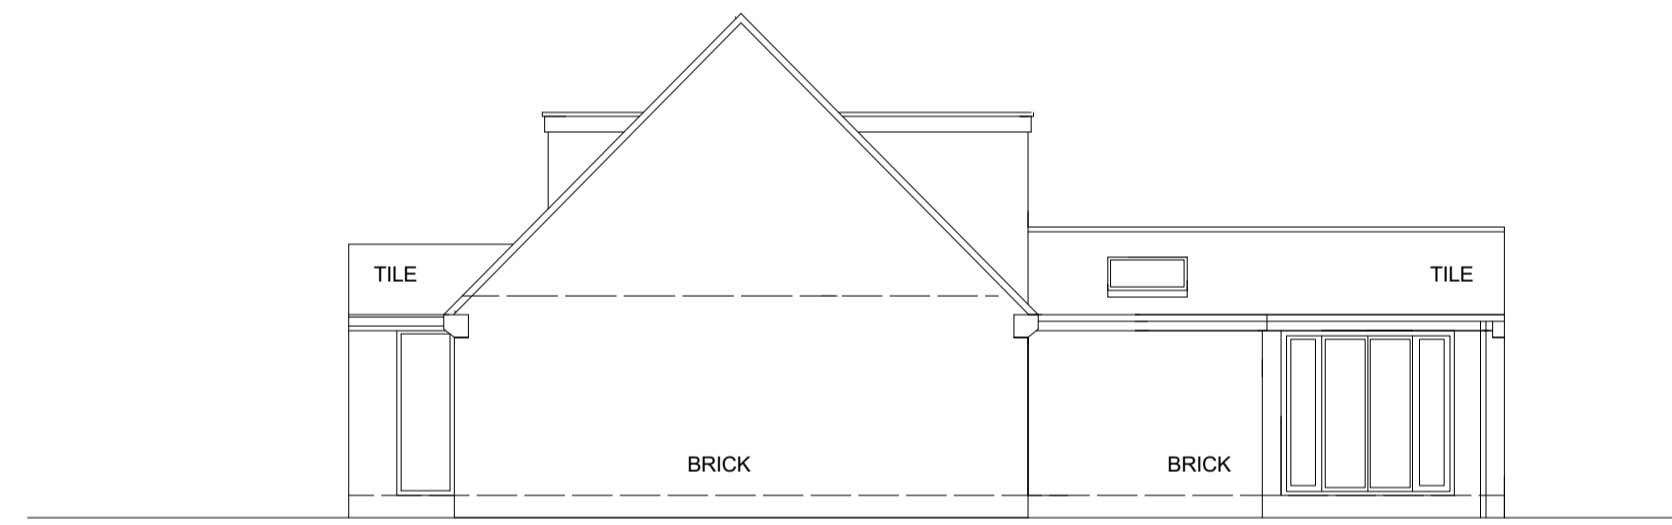


SOUTH ELEVATION

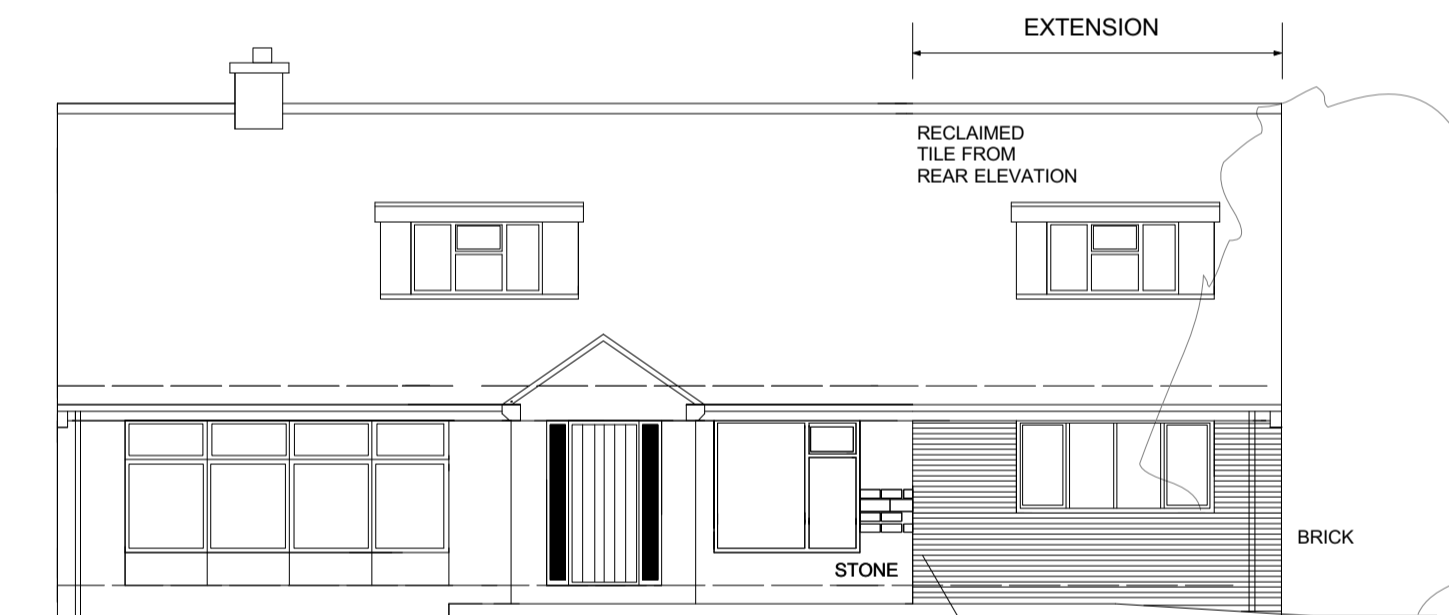

STREET ELEVATION

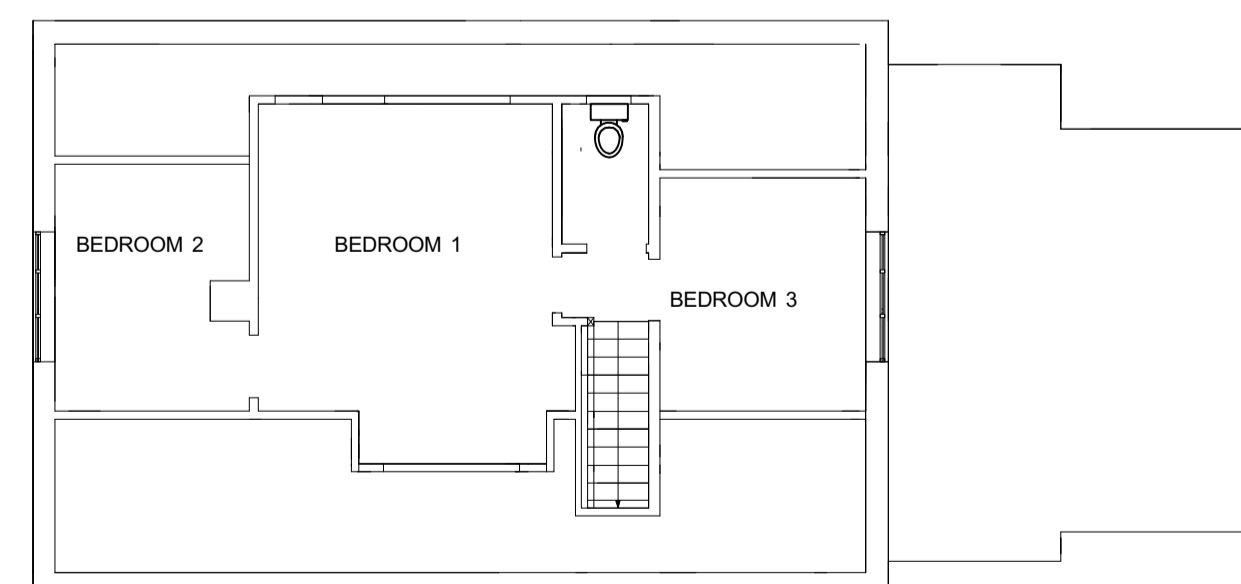

FIRST

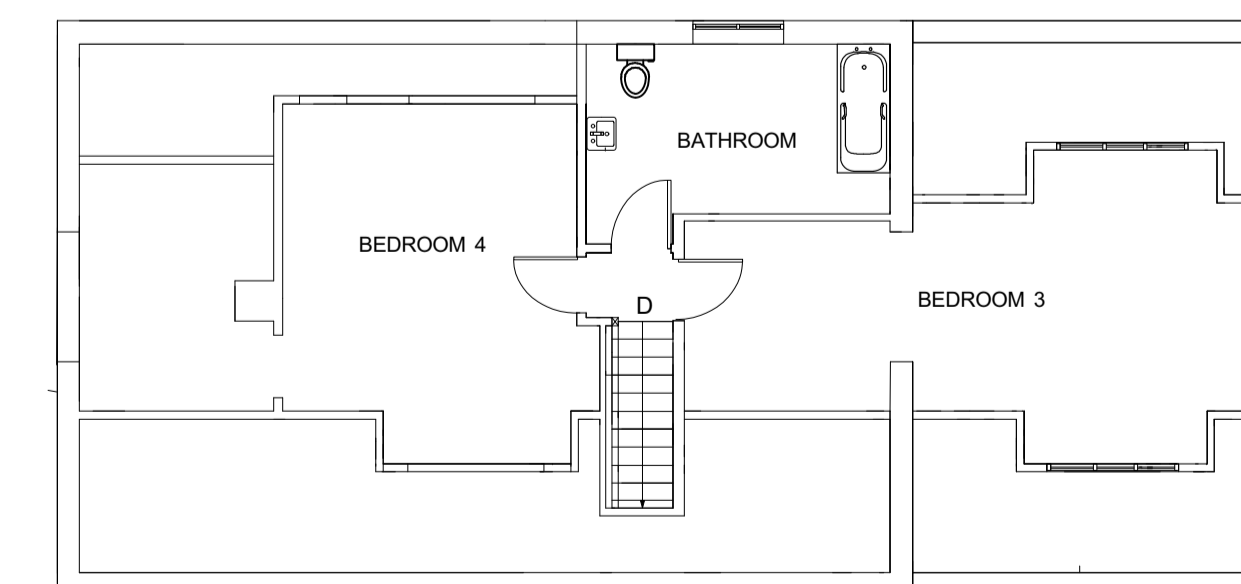

FIRST

DO NOT SCALE OFF THIS DRAWING.
REFER TO THE WRITTEN DIMENSIONS ONLY
COPYING OR FAXING WILL DISTORT THIS DRAWING

notes
No dimensions to be scaled from this drawing which is the property of the company. It is not to be used or disclosed in any way except as authorised by the company. The client is responsible for providing architect with correct site boundary/ownership definitions and any covenants or easements relating to the site. Architect will assume site boundaries as clearly defined, unless otherwise informed by client.
No work to be carried out without planning permission, until all pre start planning conditions have been discharged and until a building regulations application has been submitted.
Any work carried out before building regulations approval has been granted will be strictly at clients own risk.
Any building works within 6m of a neighbouring home's foundations may require you to notify the owner of that property of your intentions at least one month before you start work.
Work to an existing party wall requires you to give at least two months notice of your intentions. If consent to carry out work cannot be reached procedures dealing with an dispute should be followed (the party wall act 1996).

IT IS THE RESPONSIBILITY OF THE CONTRACTOR TO NOTIFY THE ARCHITECT OF ANY DISCREPANCIES ON THE DRAWING PRIOR TO CONSTRUCTION.
DO NOT SCALE FROM THIS DRAWING.
ALL DIMENSIONS TO BE CHECKED ON SITE IF IN DOUBT ASK!

revisions
A/B 21/12/16

workstage : PLANNING

title: PLANS and ELEVATIONS

project: 12 CASTLE DRIVE HOOD GREEN
S75 3EY

scale 1:100 at A1
drawing no PP01B

DO NOT SCALE OFF THIS DRAWING.
REFER TO THE WRITTEN DIMENSIONS ONLY
COPYING OR FAXING WILL DISTORT THIS DRAWING

Andrew Bailey Architects Ltd
RIBA CONSERVATION REGISTER ARCHITECT
Old Down House
85 Lenthall Road
Worwell
Barnsey, S75 3EY
T: 01274 702100
E: andrew.bailey@andbaa.co.uk
W: WWW.ABSAARCHITECTS.COM

