




HOUSE TYPE AA - Unit 2 & Units 3/4 Handed.

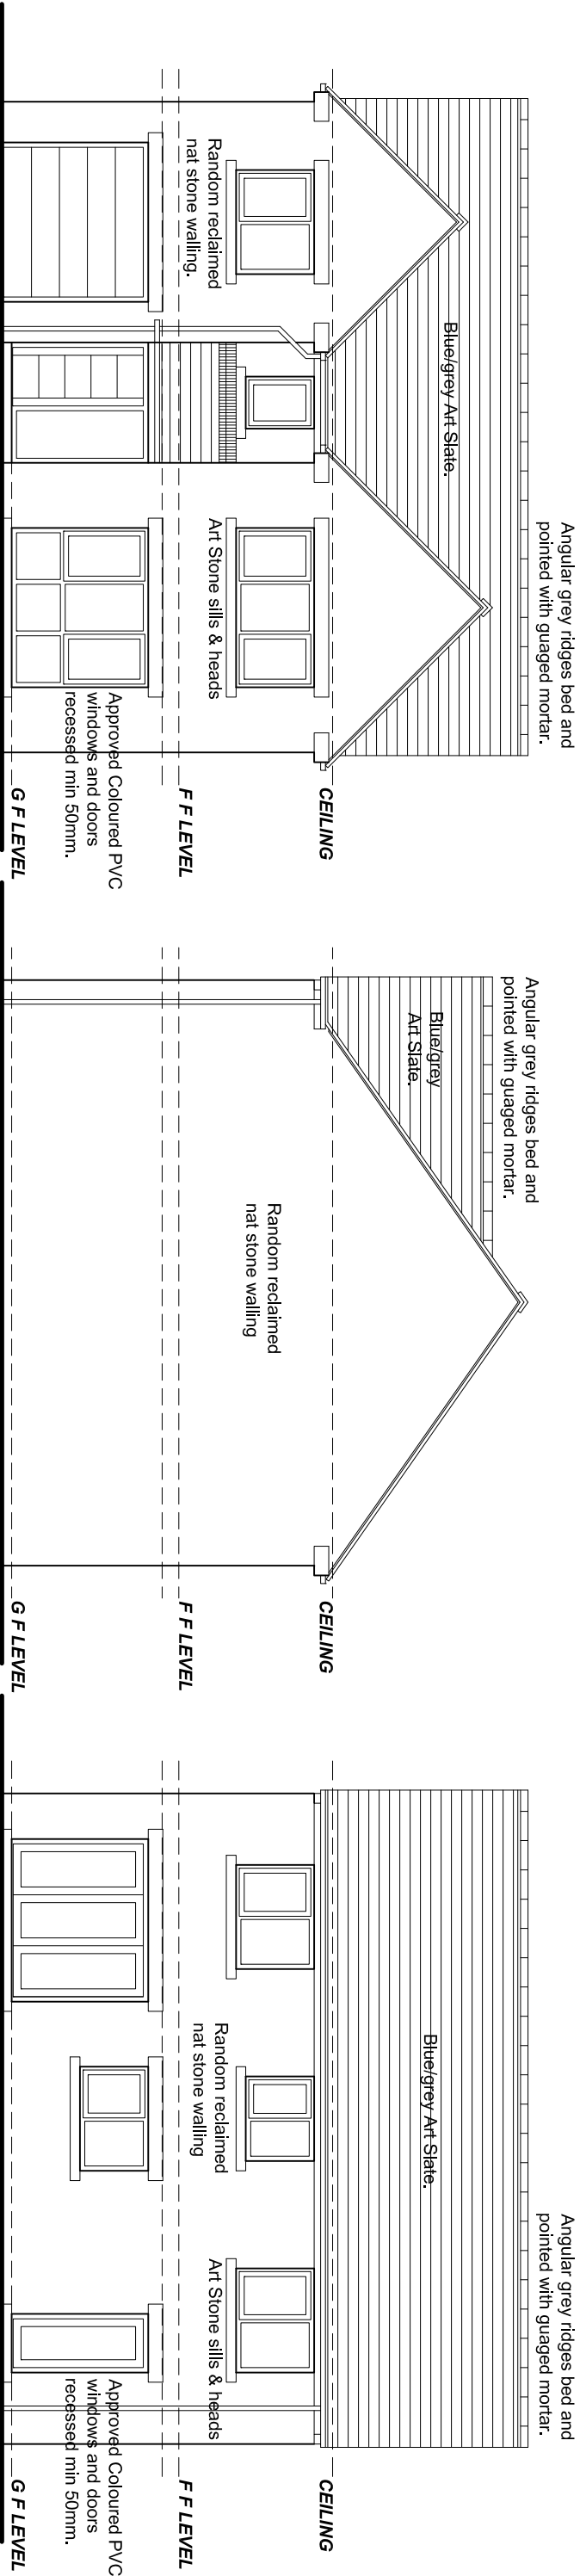


FRONT (NORTH) ELEVATION

SIDE (WEST) ELEVATION

REAR (SOUTH) ELEVATION

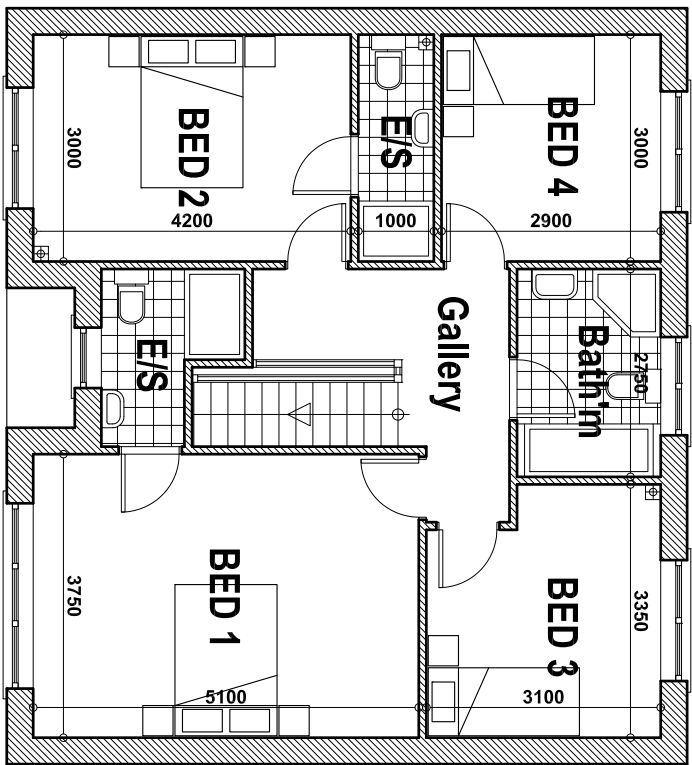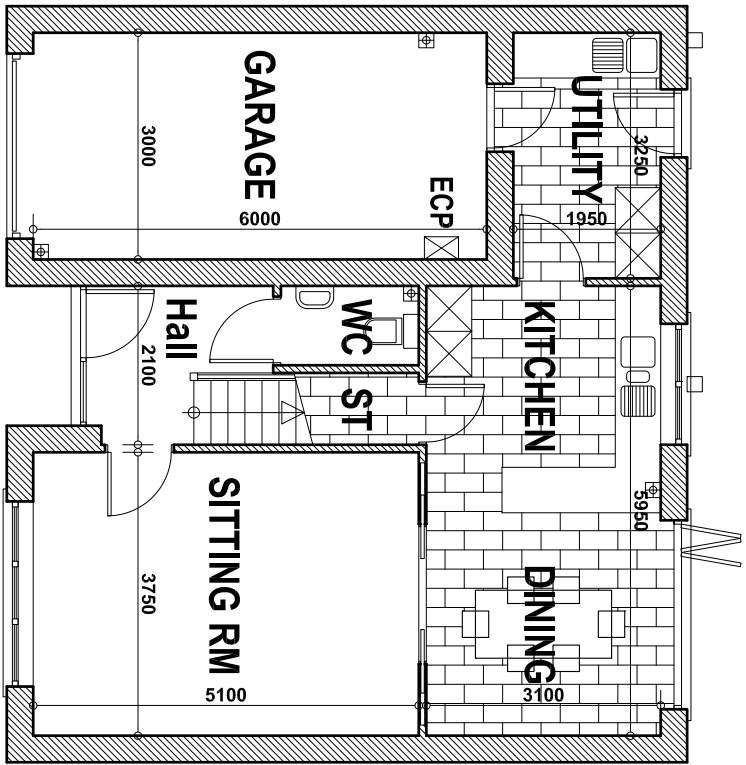

SIDE (EAST) ELEVATION

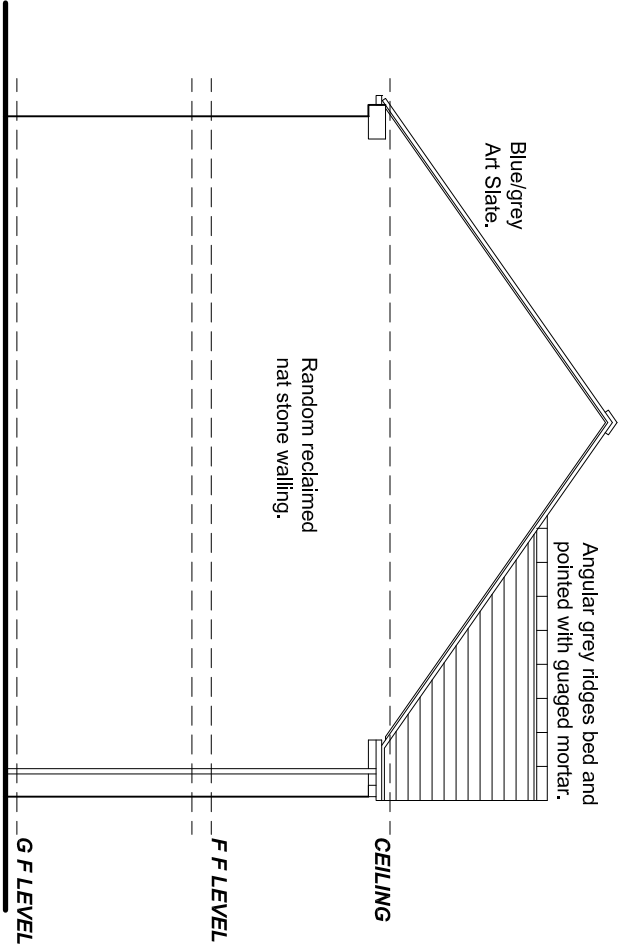

GROUND FLOOR PLAN

FL AREA (LIVING) - APPROX 54 SQ M
FL AREA (GARAGE) - 18 SQ M

FIRST FLOOR PLAN

FL AREA - APPROX 75 SQ M

			
Building Design Services			
JE Architecture Ltd			
23 Windmill Road, Wombwell,			
Barnsley, S73 8PW.			
Tel: 01226 754507			
Email: jea@jeaconnect.com			
This drawing and the copyright is the Architectural Company's property and may be used or reproduced only by agreement. All Dimensions in Millimetres Unless specified otherwise and subject to verification on site.			
Scale: 1:100@ A2	Date: NOV 2022		
Ref: 2022.12	Dwg No: 02		
10 mm	2 mm	4 mm	6 mm

--	--

Revision A 13/01/2023 FINAL SUBMISSION VERSION. PREPARED FOR SUBMISSION.

PROPOSED RESIDENTIAL DEVELOPMENT,
52 ROTHERHAM ROAD, MONK BRETTON,
BARN斯LEY, S71 5YQ.

DESIGN PROPOSALS 2
HOUSE TYPE AA.