

Notes:

PLANNING DRAWINGS - THIS DRAWING SHOULD NOT BE USED FOR ANY OTHER PURPOSES THAN THAT SPECIFIED HERE

COPYRIGHT - THIS DRAWING MAY NOT BE REPRODUCED OR MODIFIED IN WHOLE OR PART BY ANY PERSON OR ORGANISATION WITHOUT THE ARCHITECTS CONSENT. ISUING COPIES TO THIRD PARTIES MAY NOT BE DONE WITHOUT THE ARCHITECTS CONSENT

Revision: --

Revision List:




Project /Client: Bullhouse Mill House North Wing / Booth
Drawing Title: Elevations - EXISTING


Drawing Number: 2151/TP/116

Scale at A1: 1:100


Date: Jan 25

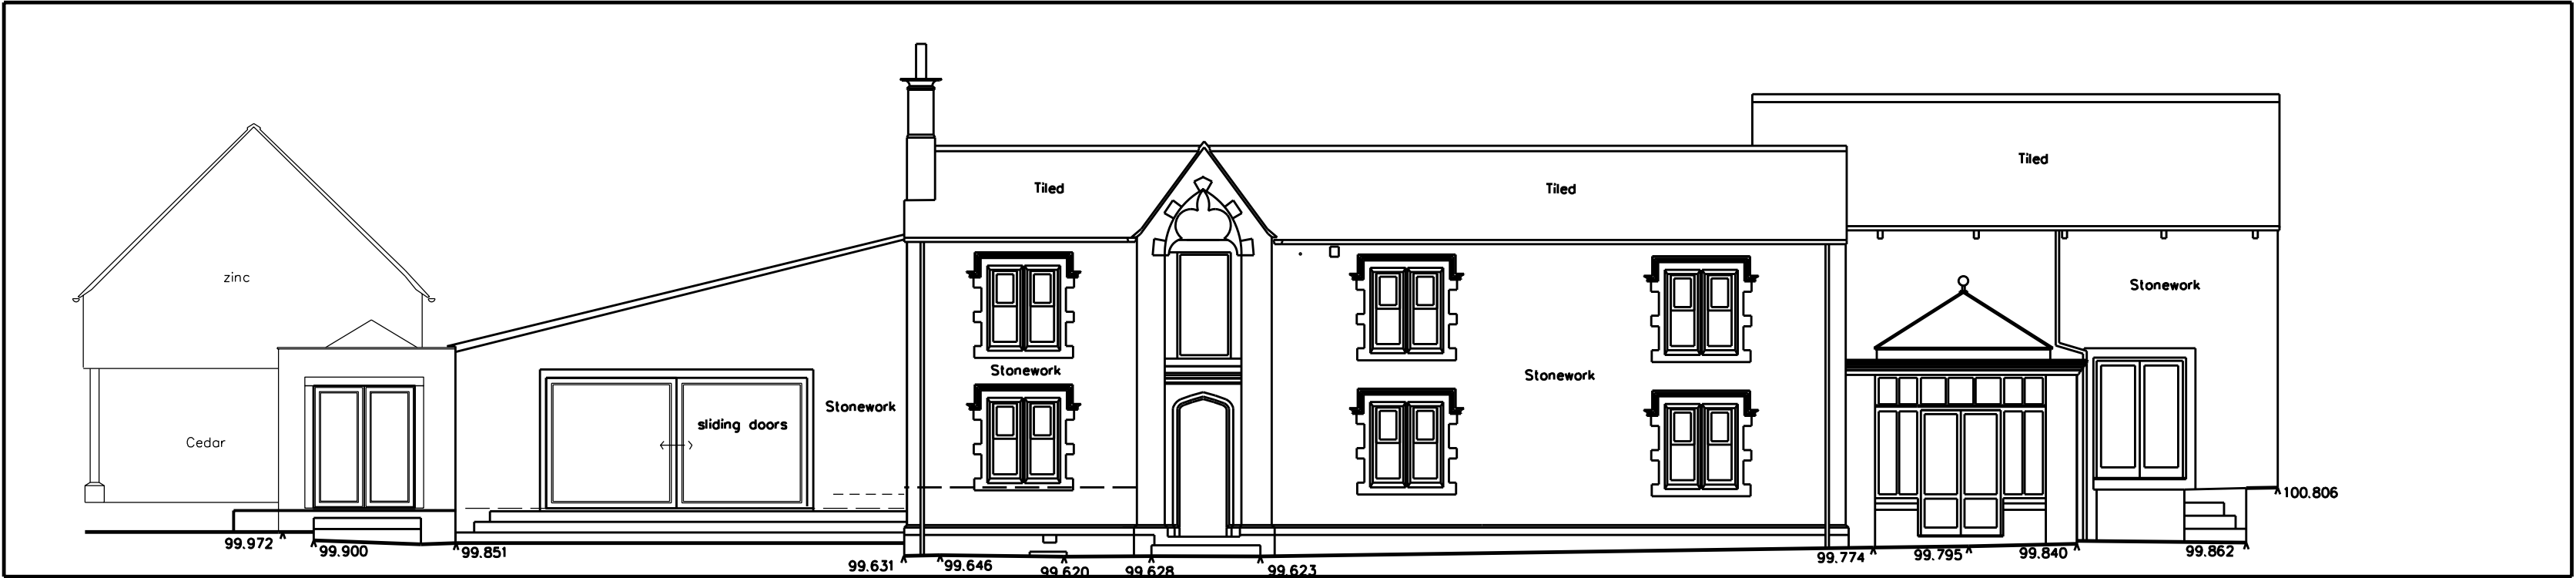


EAST ELEVATION

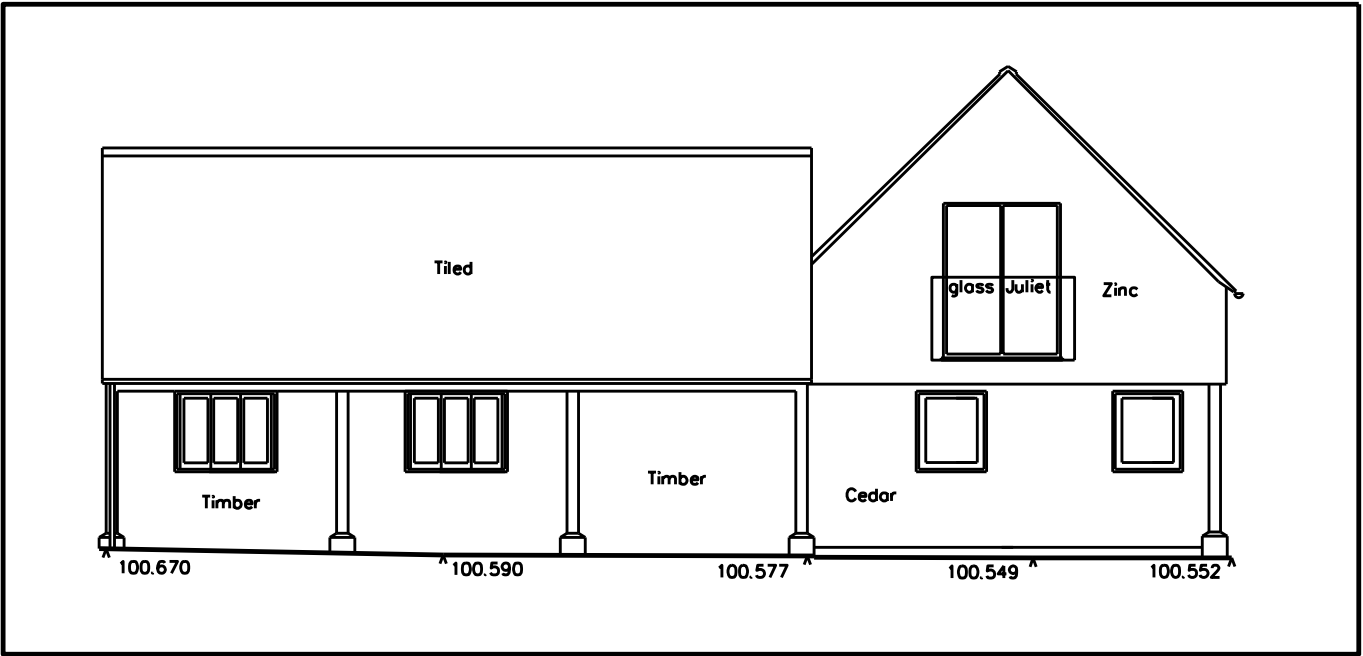


WEST ELEVATION, ENTRANCE & CAR PORT

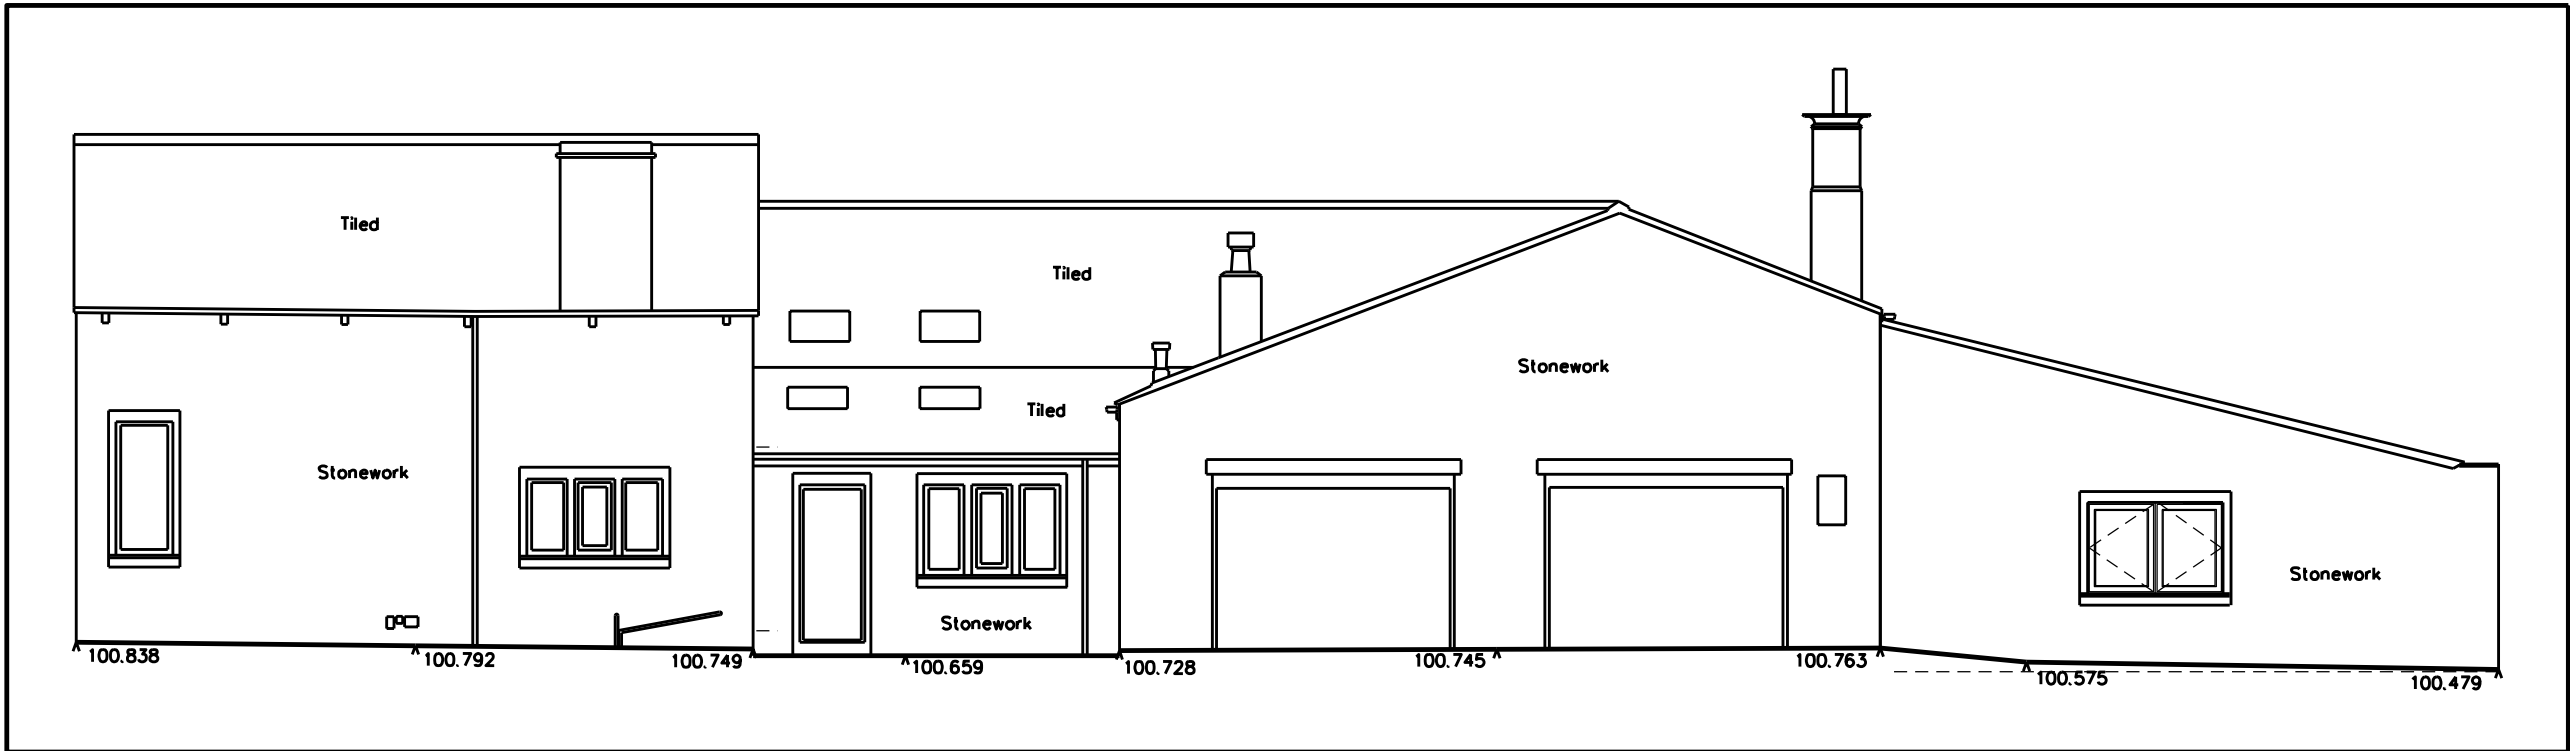


WEST ELEVATION

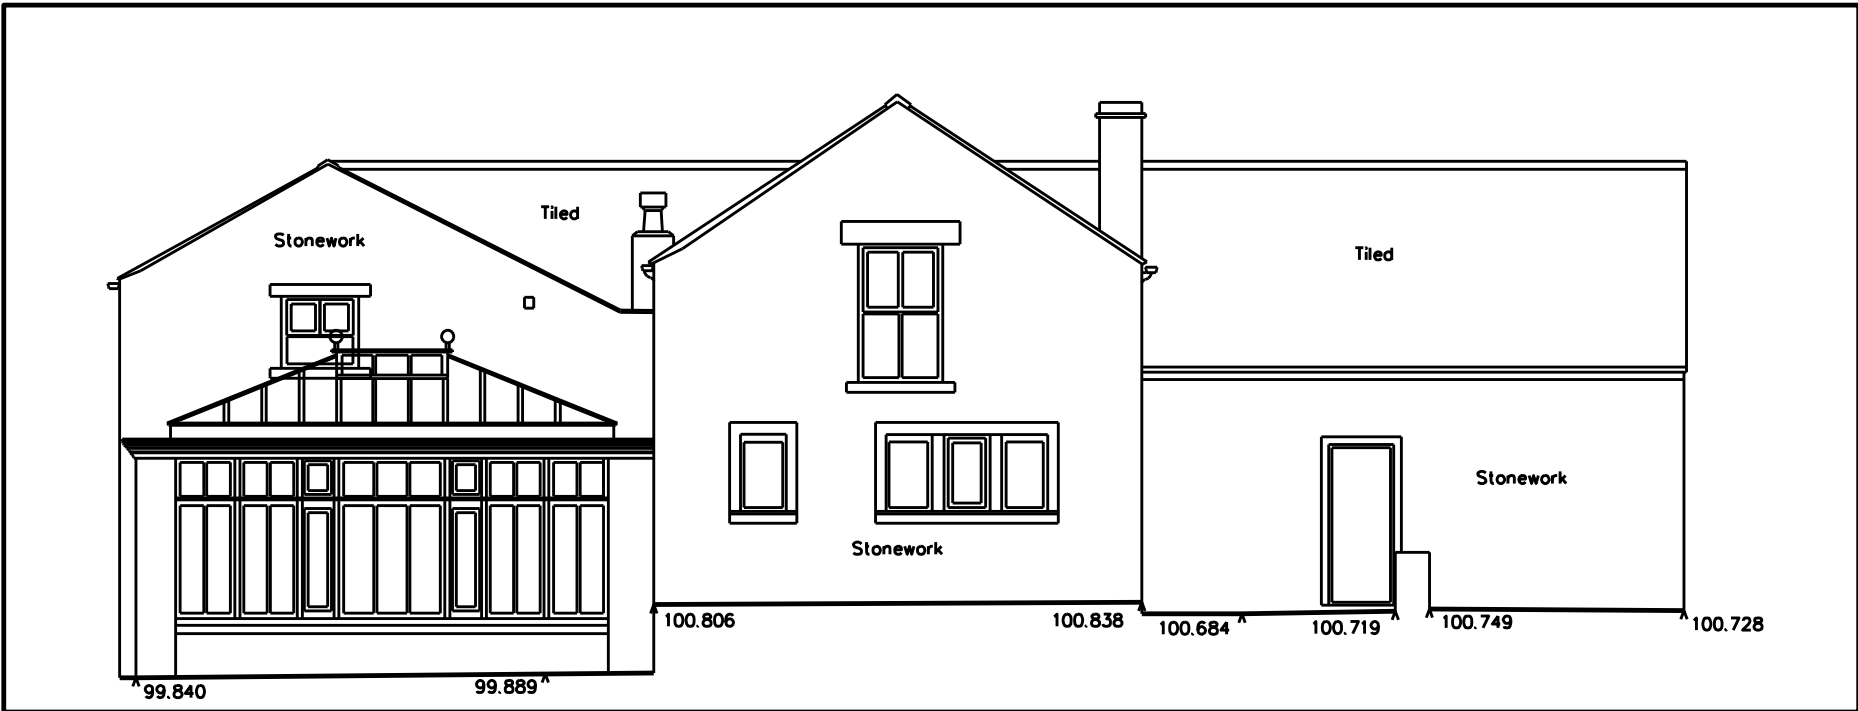


NORTH ELEVATION

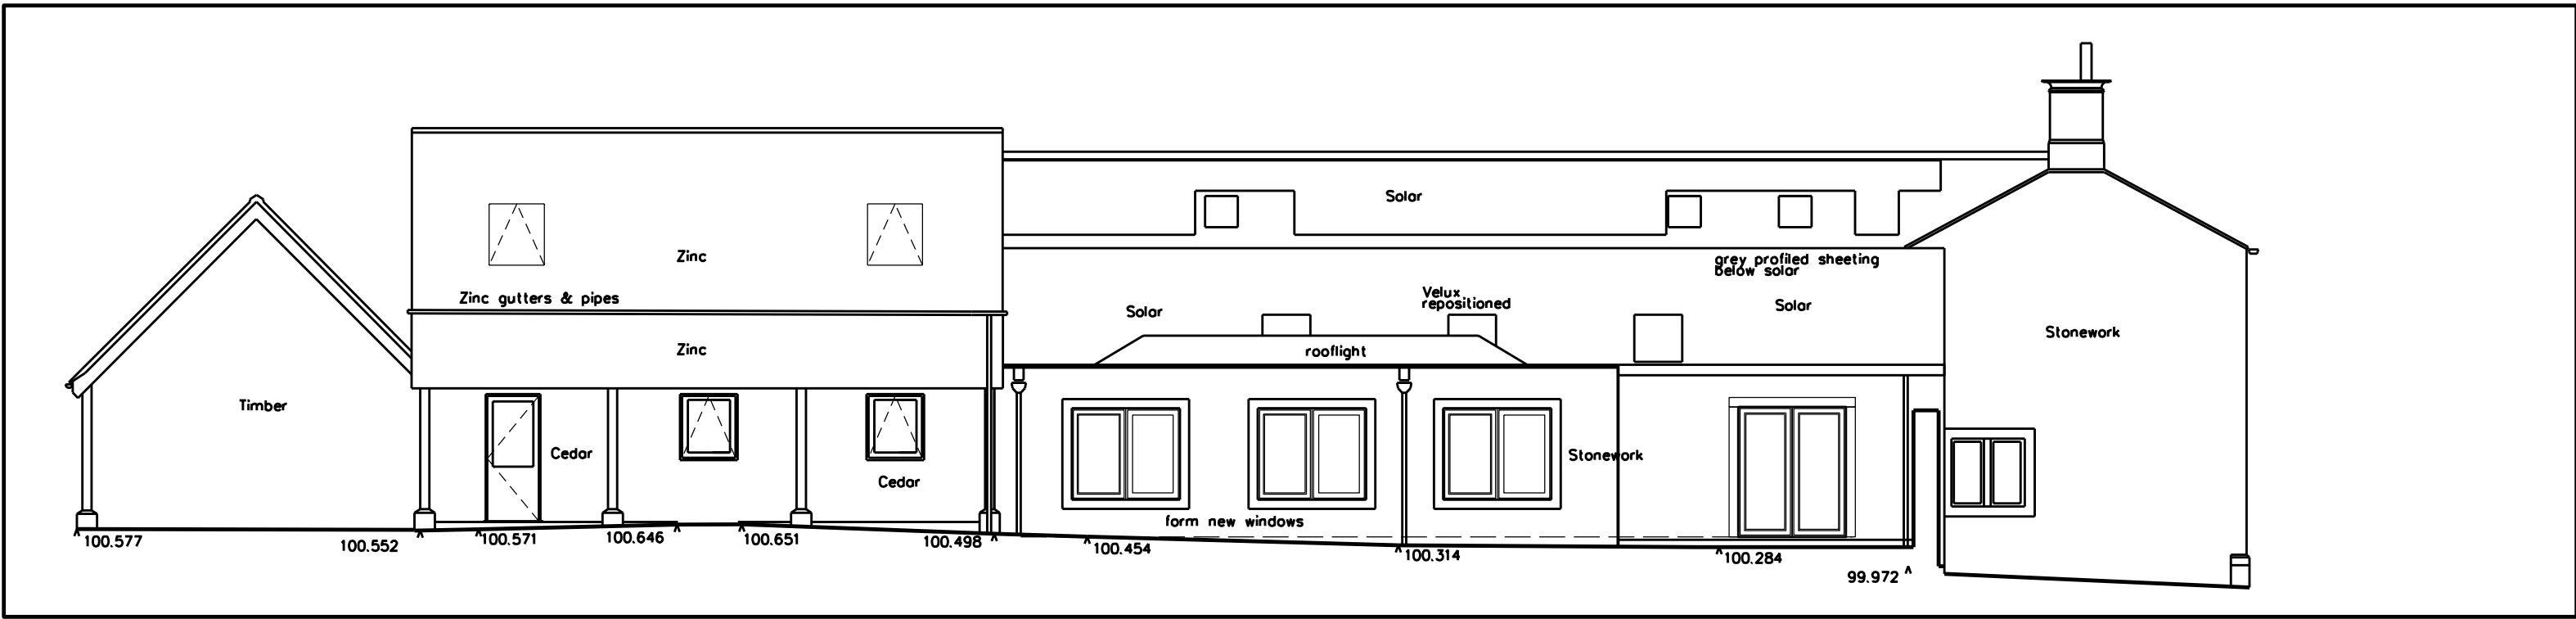


SOUTH ELEVATION

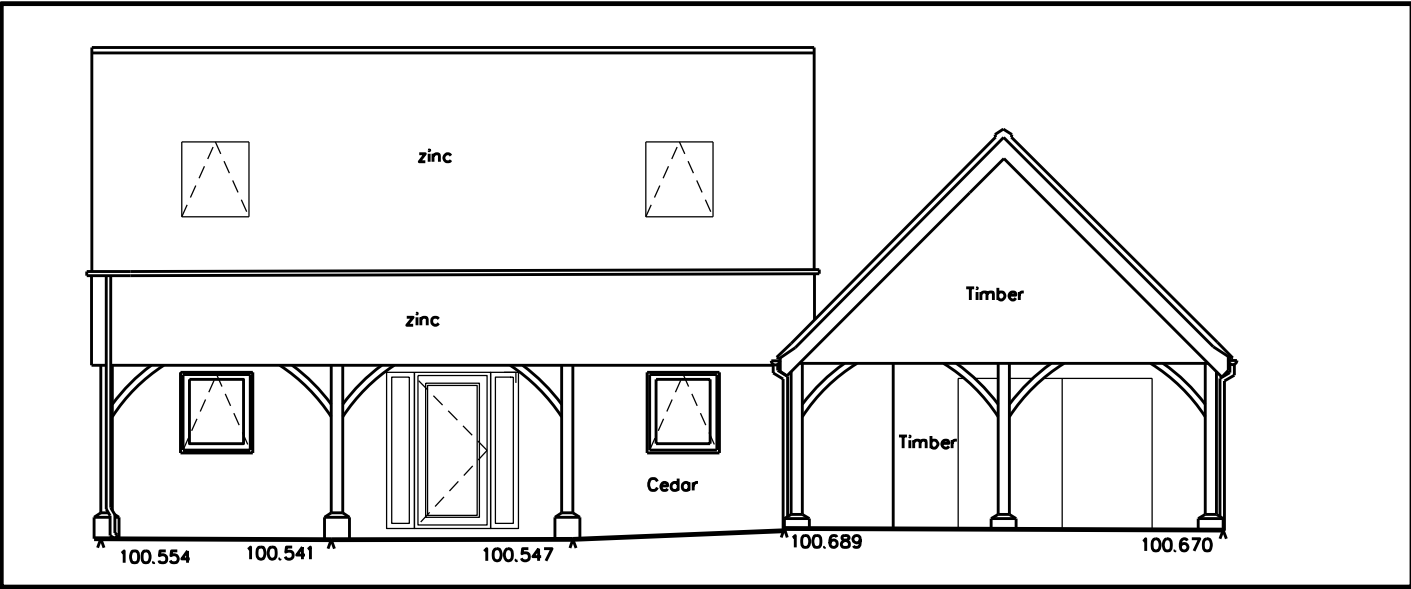

NORTH ELEVATION, ENTARNC & CAR PORT

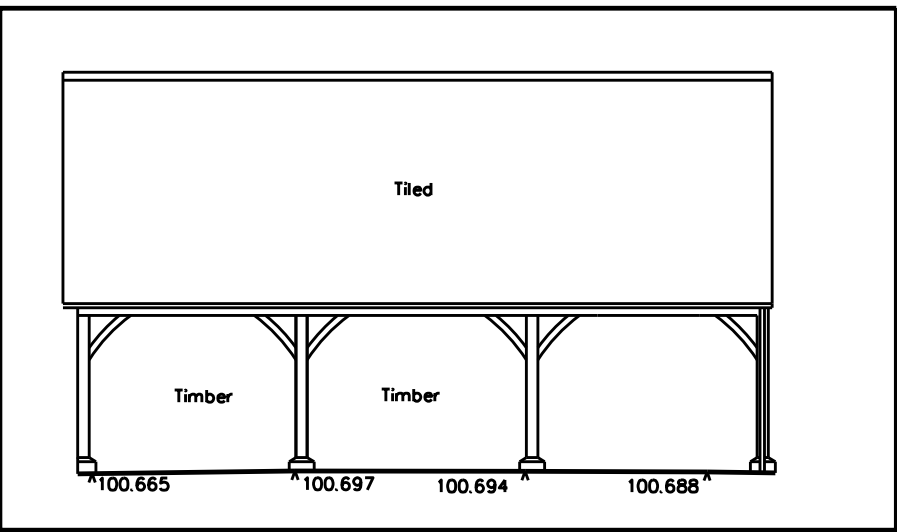

CAR PORT EAST ELEVATION

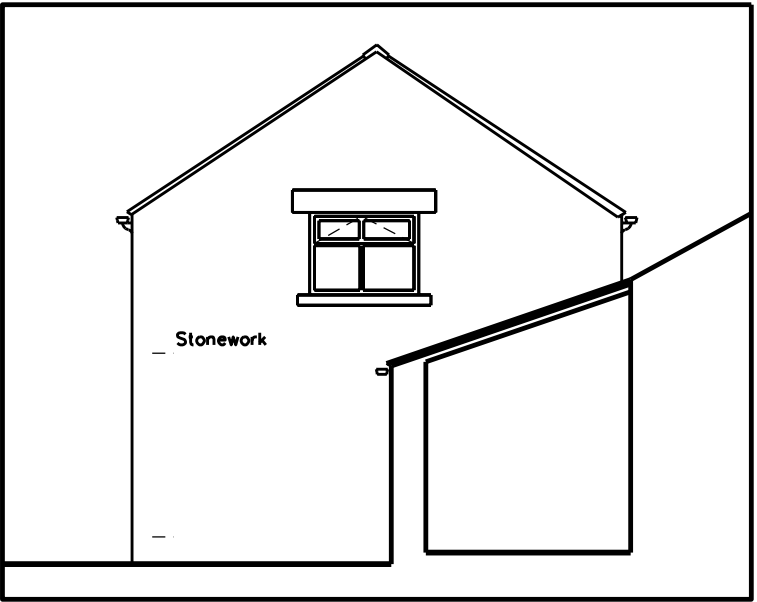

NORTH WING SOUTH ELEVATION