




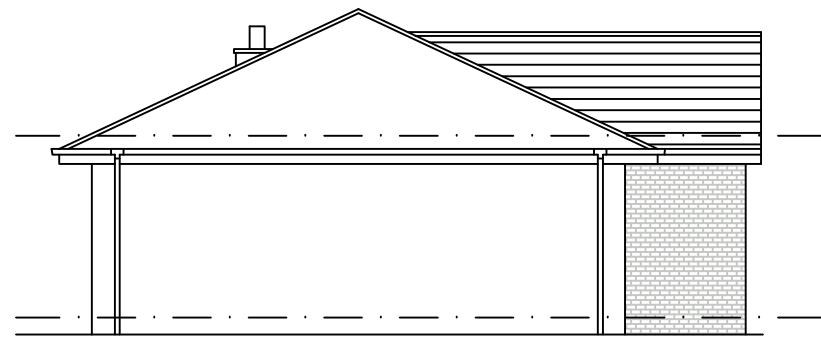


**PROPOSED
SIDE ELEVATION**
SCALE 1:100

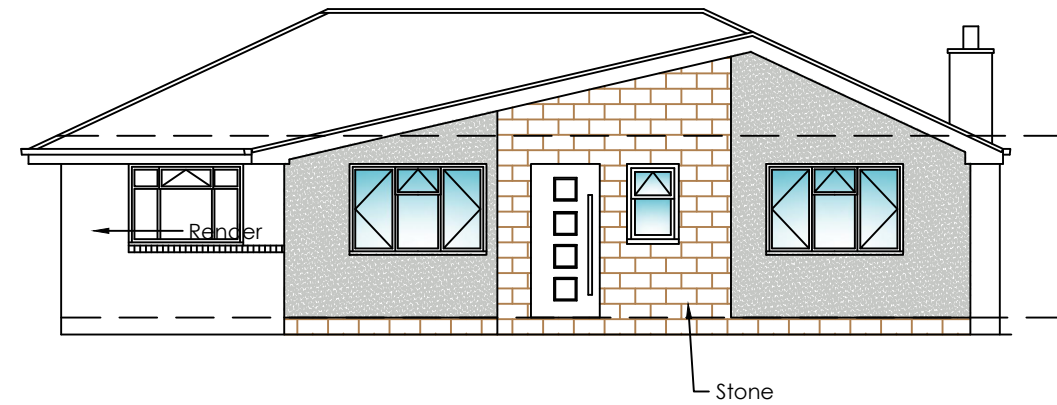


**PROPOSED
FRONT ELEVATION**
SCALE 1:100

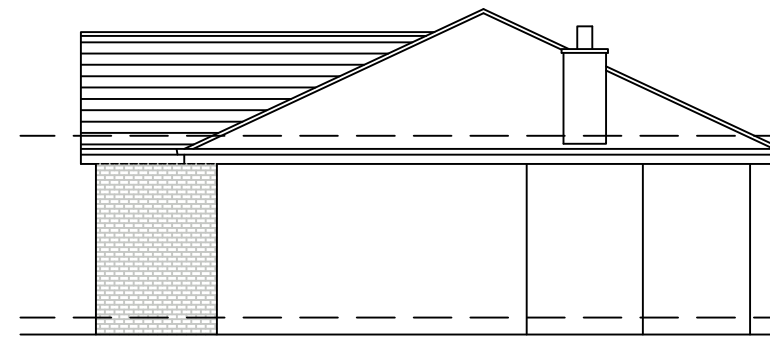


**PROPOSED
SIDE ELEVATION**
SCALE 1:100

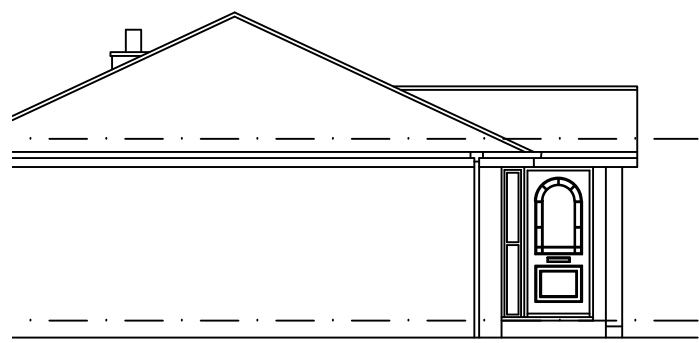



**EXISTING
SIDE ELEVATION**
SCALE 1:100

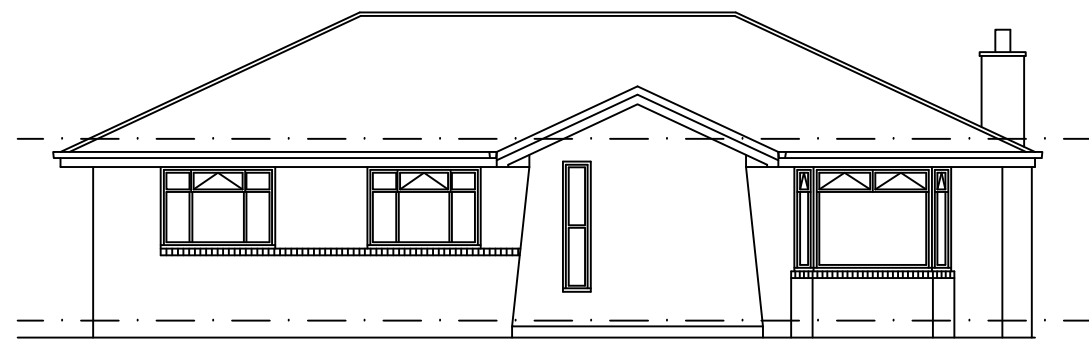


**EXISTING
FRONT ELEVATION**
SCALE 1:100

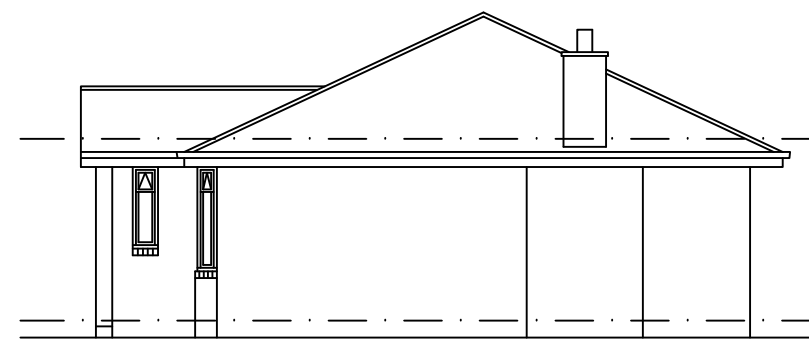

**EXISTING
SIDE ELEVATION**
SCALE 1:100

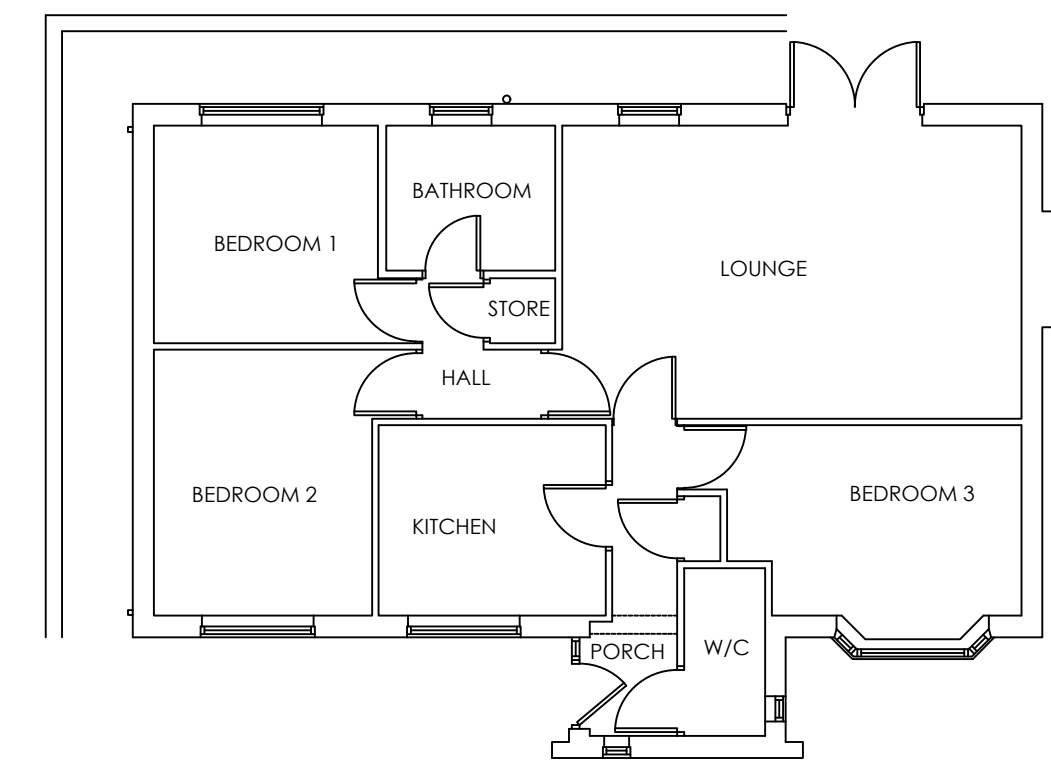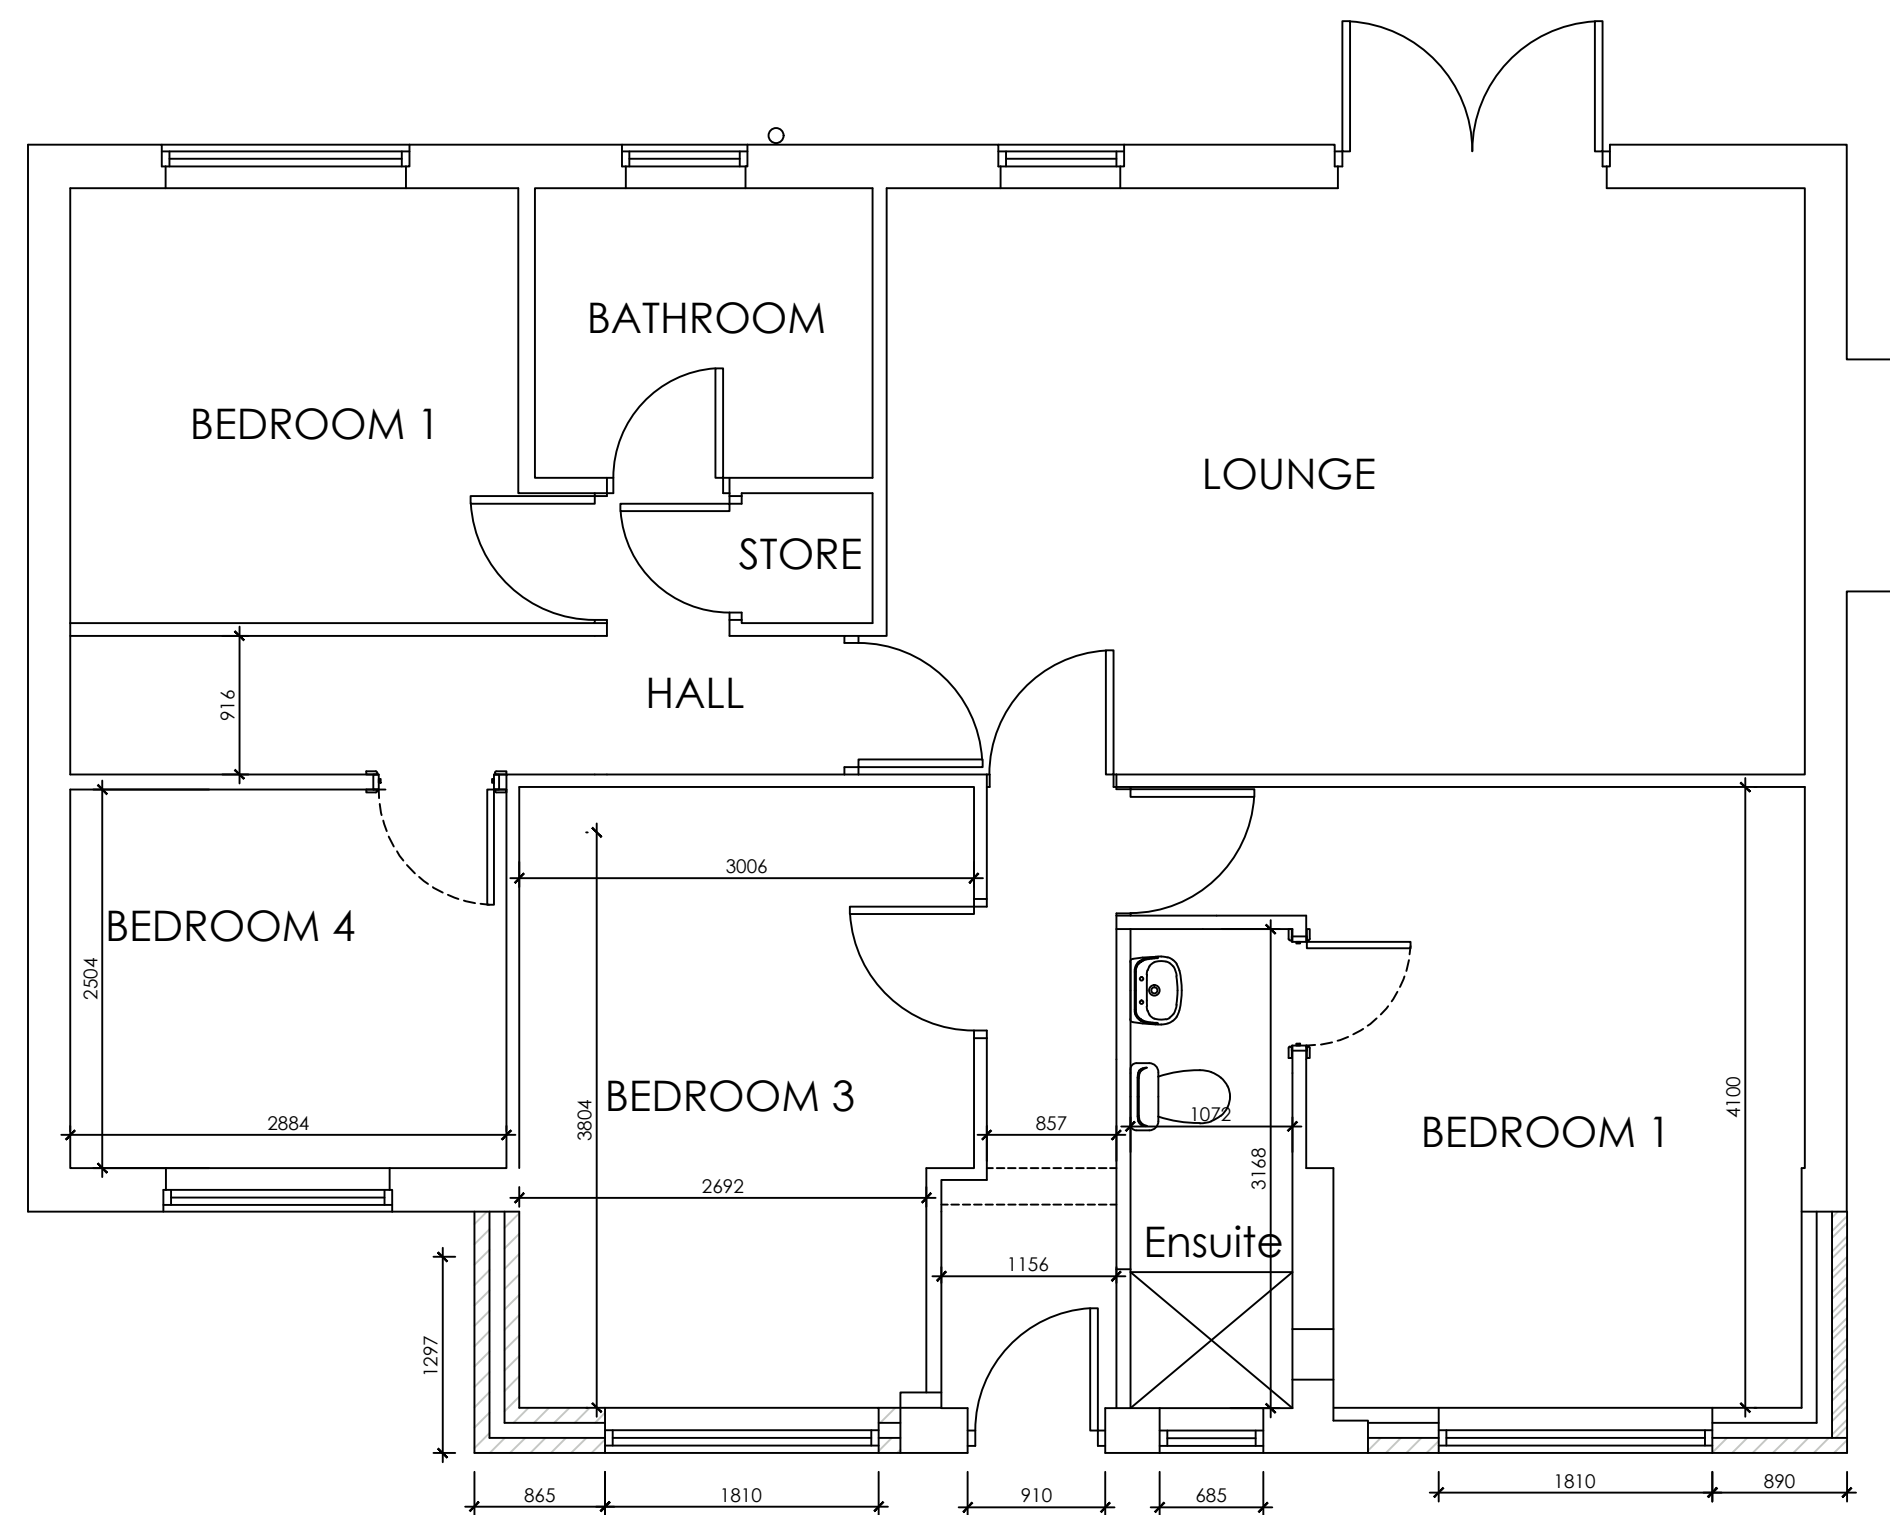

**EXISTING GROUND
FLOOR PLAN**
SCALE 1:100

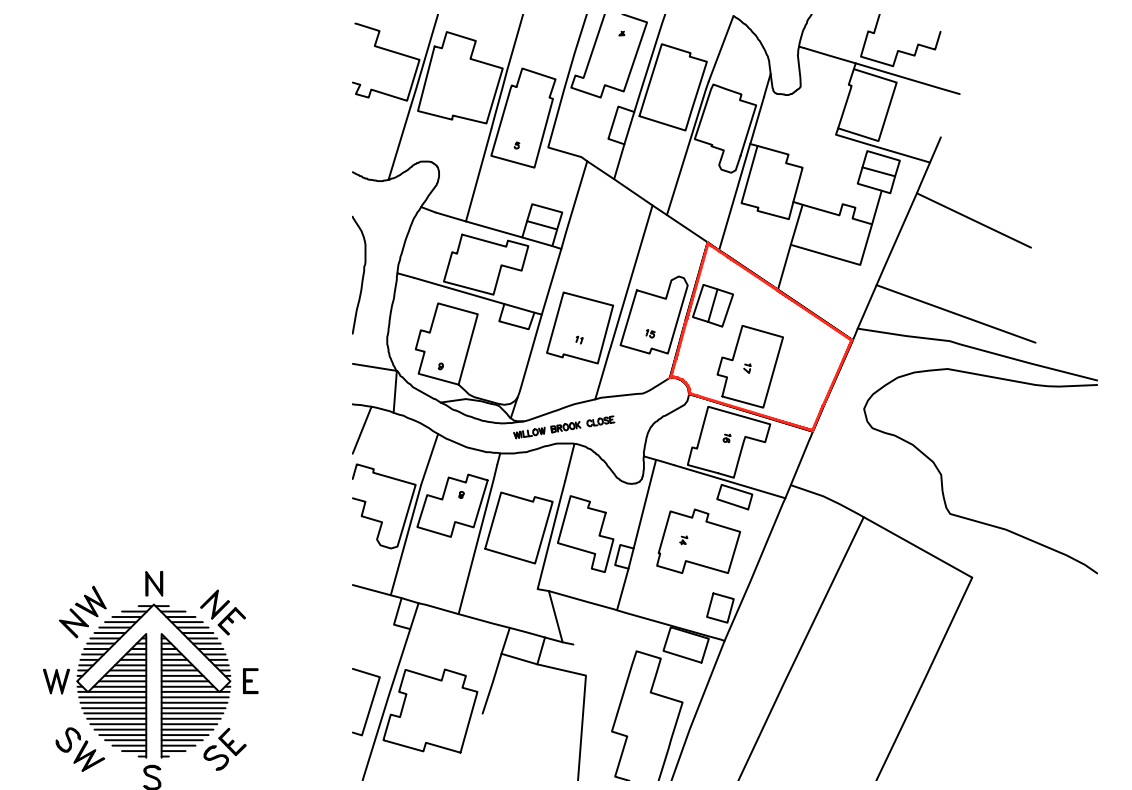

LOCATION PLAN
SCALE 1:1250



BLOCK PLAN
SCALE 1:500

 White Agus PARTNERSHIP			OFFICE ONE, 34 VICTORIA ROAD, BARNSELEY, S70 2BU			Phone: 01226 208482		
ARCHITECTURAL SERVICES						Email: info@whiteaguspartnership.co.uk Web: www.whiteaguspartnership.co.uk		
Project. PROPOSED ALTERATIONS AT 17 WILLOW BROOK CLOSE, DARTON BARNSELEY, S75 5PX					Client. MRS LAURA TEAL			
Drawing Title. PLANS AND ELEVATIONS					Date. APRIL 2023		Scale. 1:50 & 1:100 @ A1	
					Ref. 21-088		Dwg. No. 03	
							Rev. C	
Date					Suffix		Description	
19/04/2023					A		REVISED TO CLIENTS REQUIREMENTS	
17/05/2023					B		REVISED TO CLIENTS REQUIREMENTS	
04/09/2023					C		REVISED FOR PLANNING	