



Drawing No.	Rev No.
MKM001 -003	

DO NOT SCALE: Contractor to check all dimensions and report any omissions or errors

**NOTES**

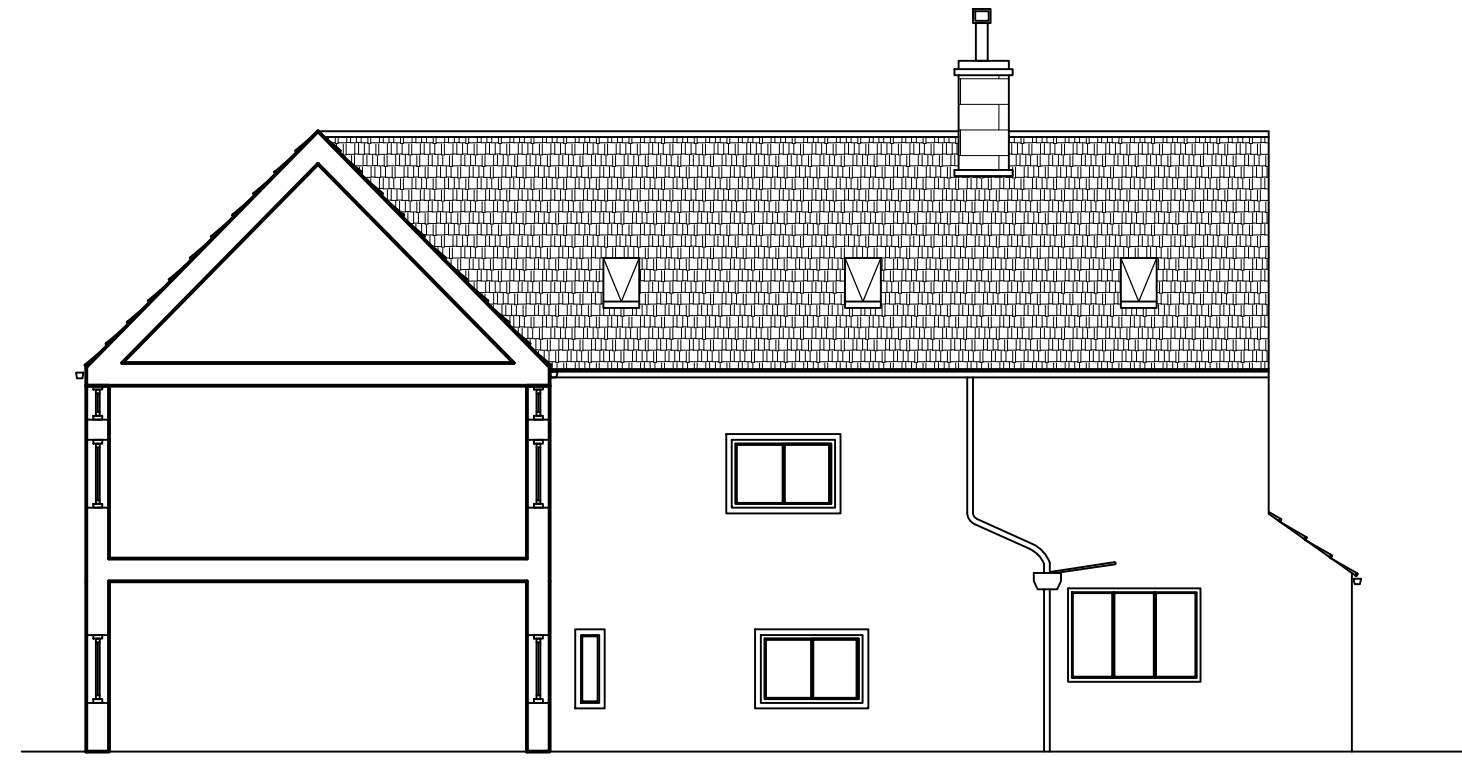

PROPOSED REAR ELEVATION  
SCALE 1:100 AT A3

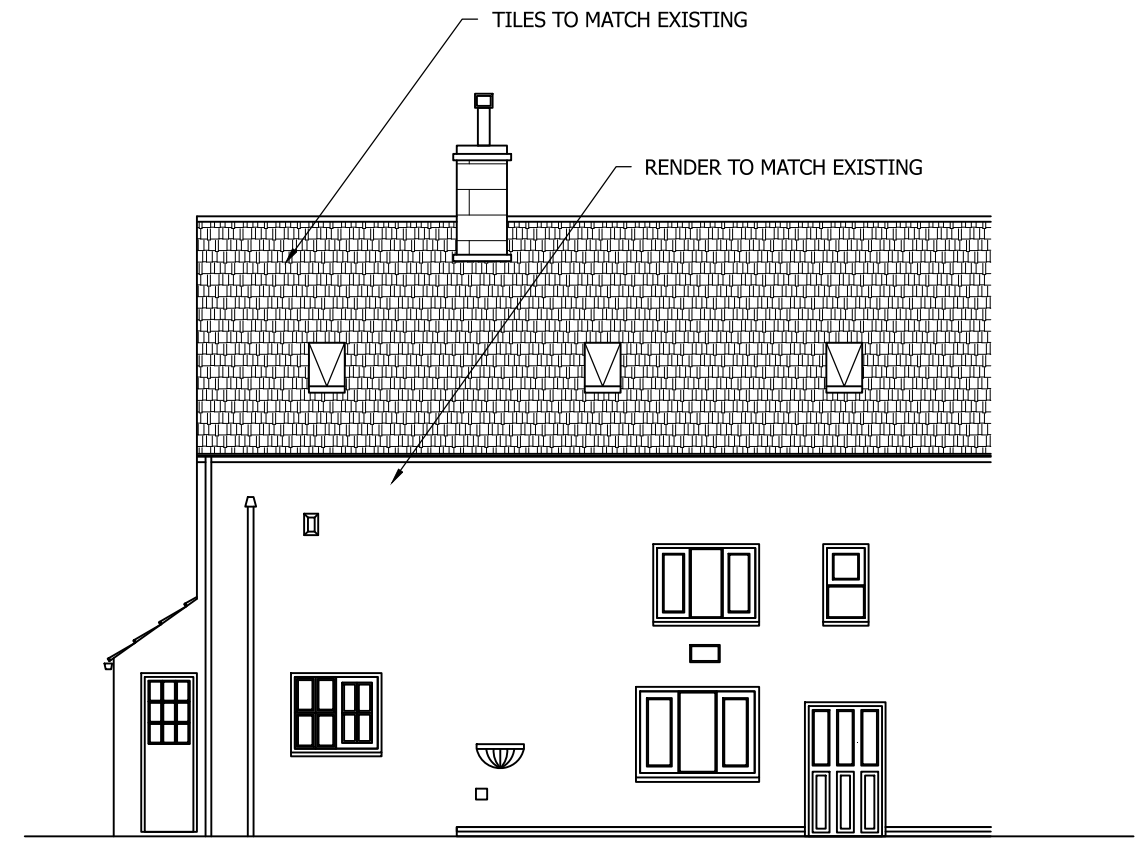

PROPOSED FRONT ELEVATION  
SCALE 1:100 AT A3



PROPOSED END ELEVATION  
SCALE 1:100 AT A3

Rev	Description	By	Chk	App	Date
-----	-------------	----	-----	-----	------

JRB DESIGNS Ltd  
1 Saville Road  
Cudworth  
Barnsley  
S72 8LT  
Tel: 01226 383542  
Fax: 01226 380078  
Mob: 07970 541192  
Email: john@jrbdesigns.co.uk

This drawing is copyright. © jrbdesigns Ltd.

Client **MS K MERCER**

Drawing Title **PROPOSED ELEVATIONS**

Address **100 HIGH STREET  
ROYSTON  
BARNSELY  
S71 4RN**

Project Title: **SIDE EXT RAISING OF EXT  
ROOF AND LOFT CONVERSION**

Purpose of Issue: **PLANNING**

Drawing Status **FIRST ISSUE**

Scale at A3 AS SHOWN	Drawn By JRB	Date 24/04/2016
Checked By	Date 24/04/2016	Approved By Date 24/04/2016

Project No. <b>MKM001</b>	Drawing No. <b>003</b>	Revision <b>-</b>
------------------------------	---------------------------	----------------------

APPROVAL  INFORMATION  TENDER  CONTRACT  CONSTRUCTION