



**General Notes:**  
 This drawing must be used only for the intended purpose as identified within the drawing legend below.  
 Although a scale is identified, this drawing must not be scaled from for the purpose of construction or manufacture.


**Project Specific Notes:**

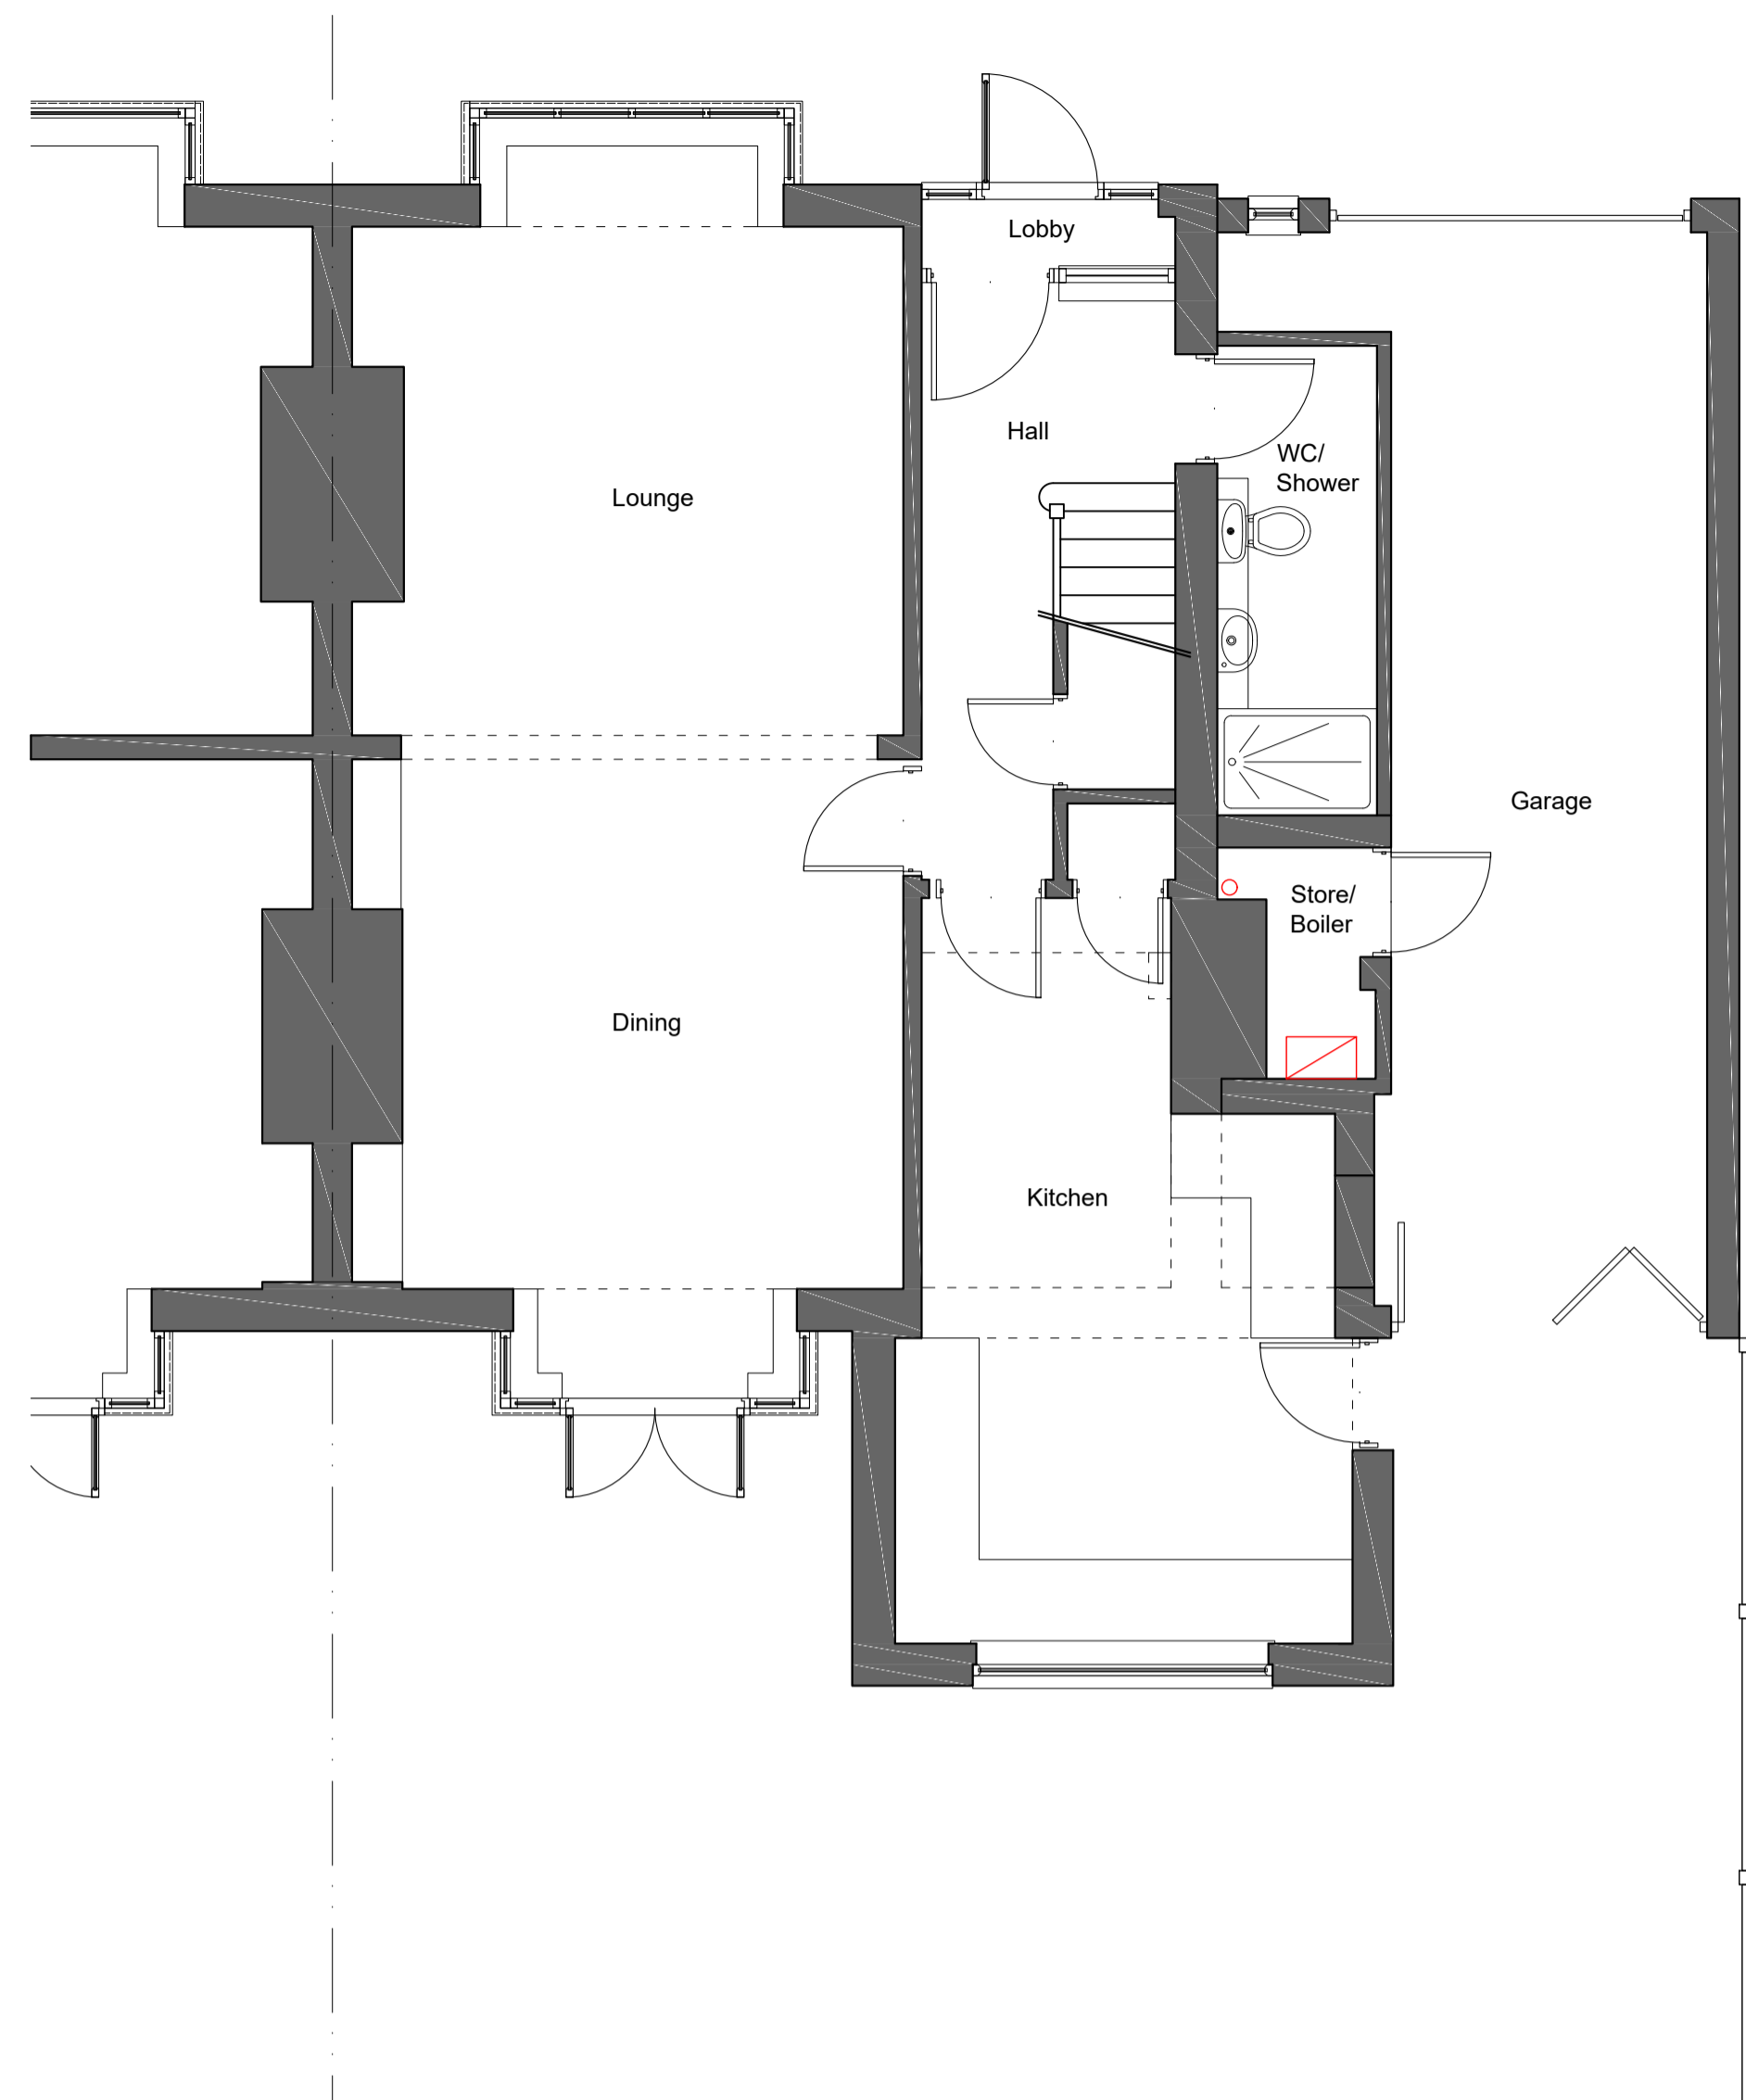

GROUND FLOOR PLAN - 1:50 @ A1

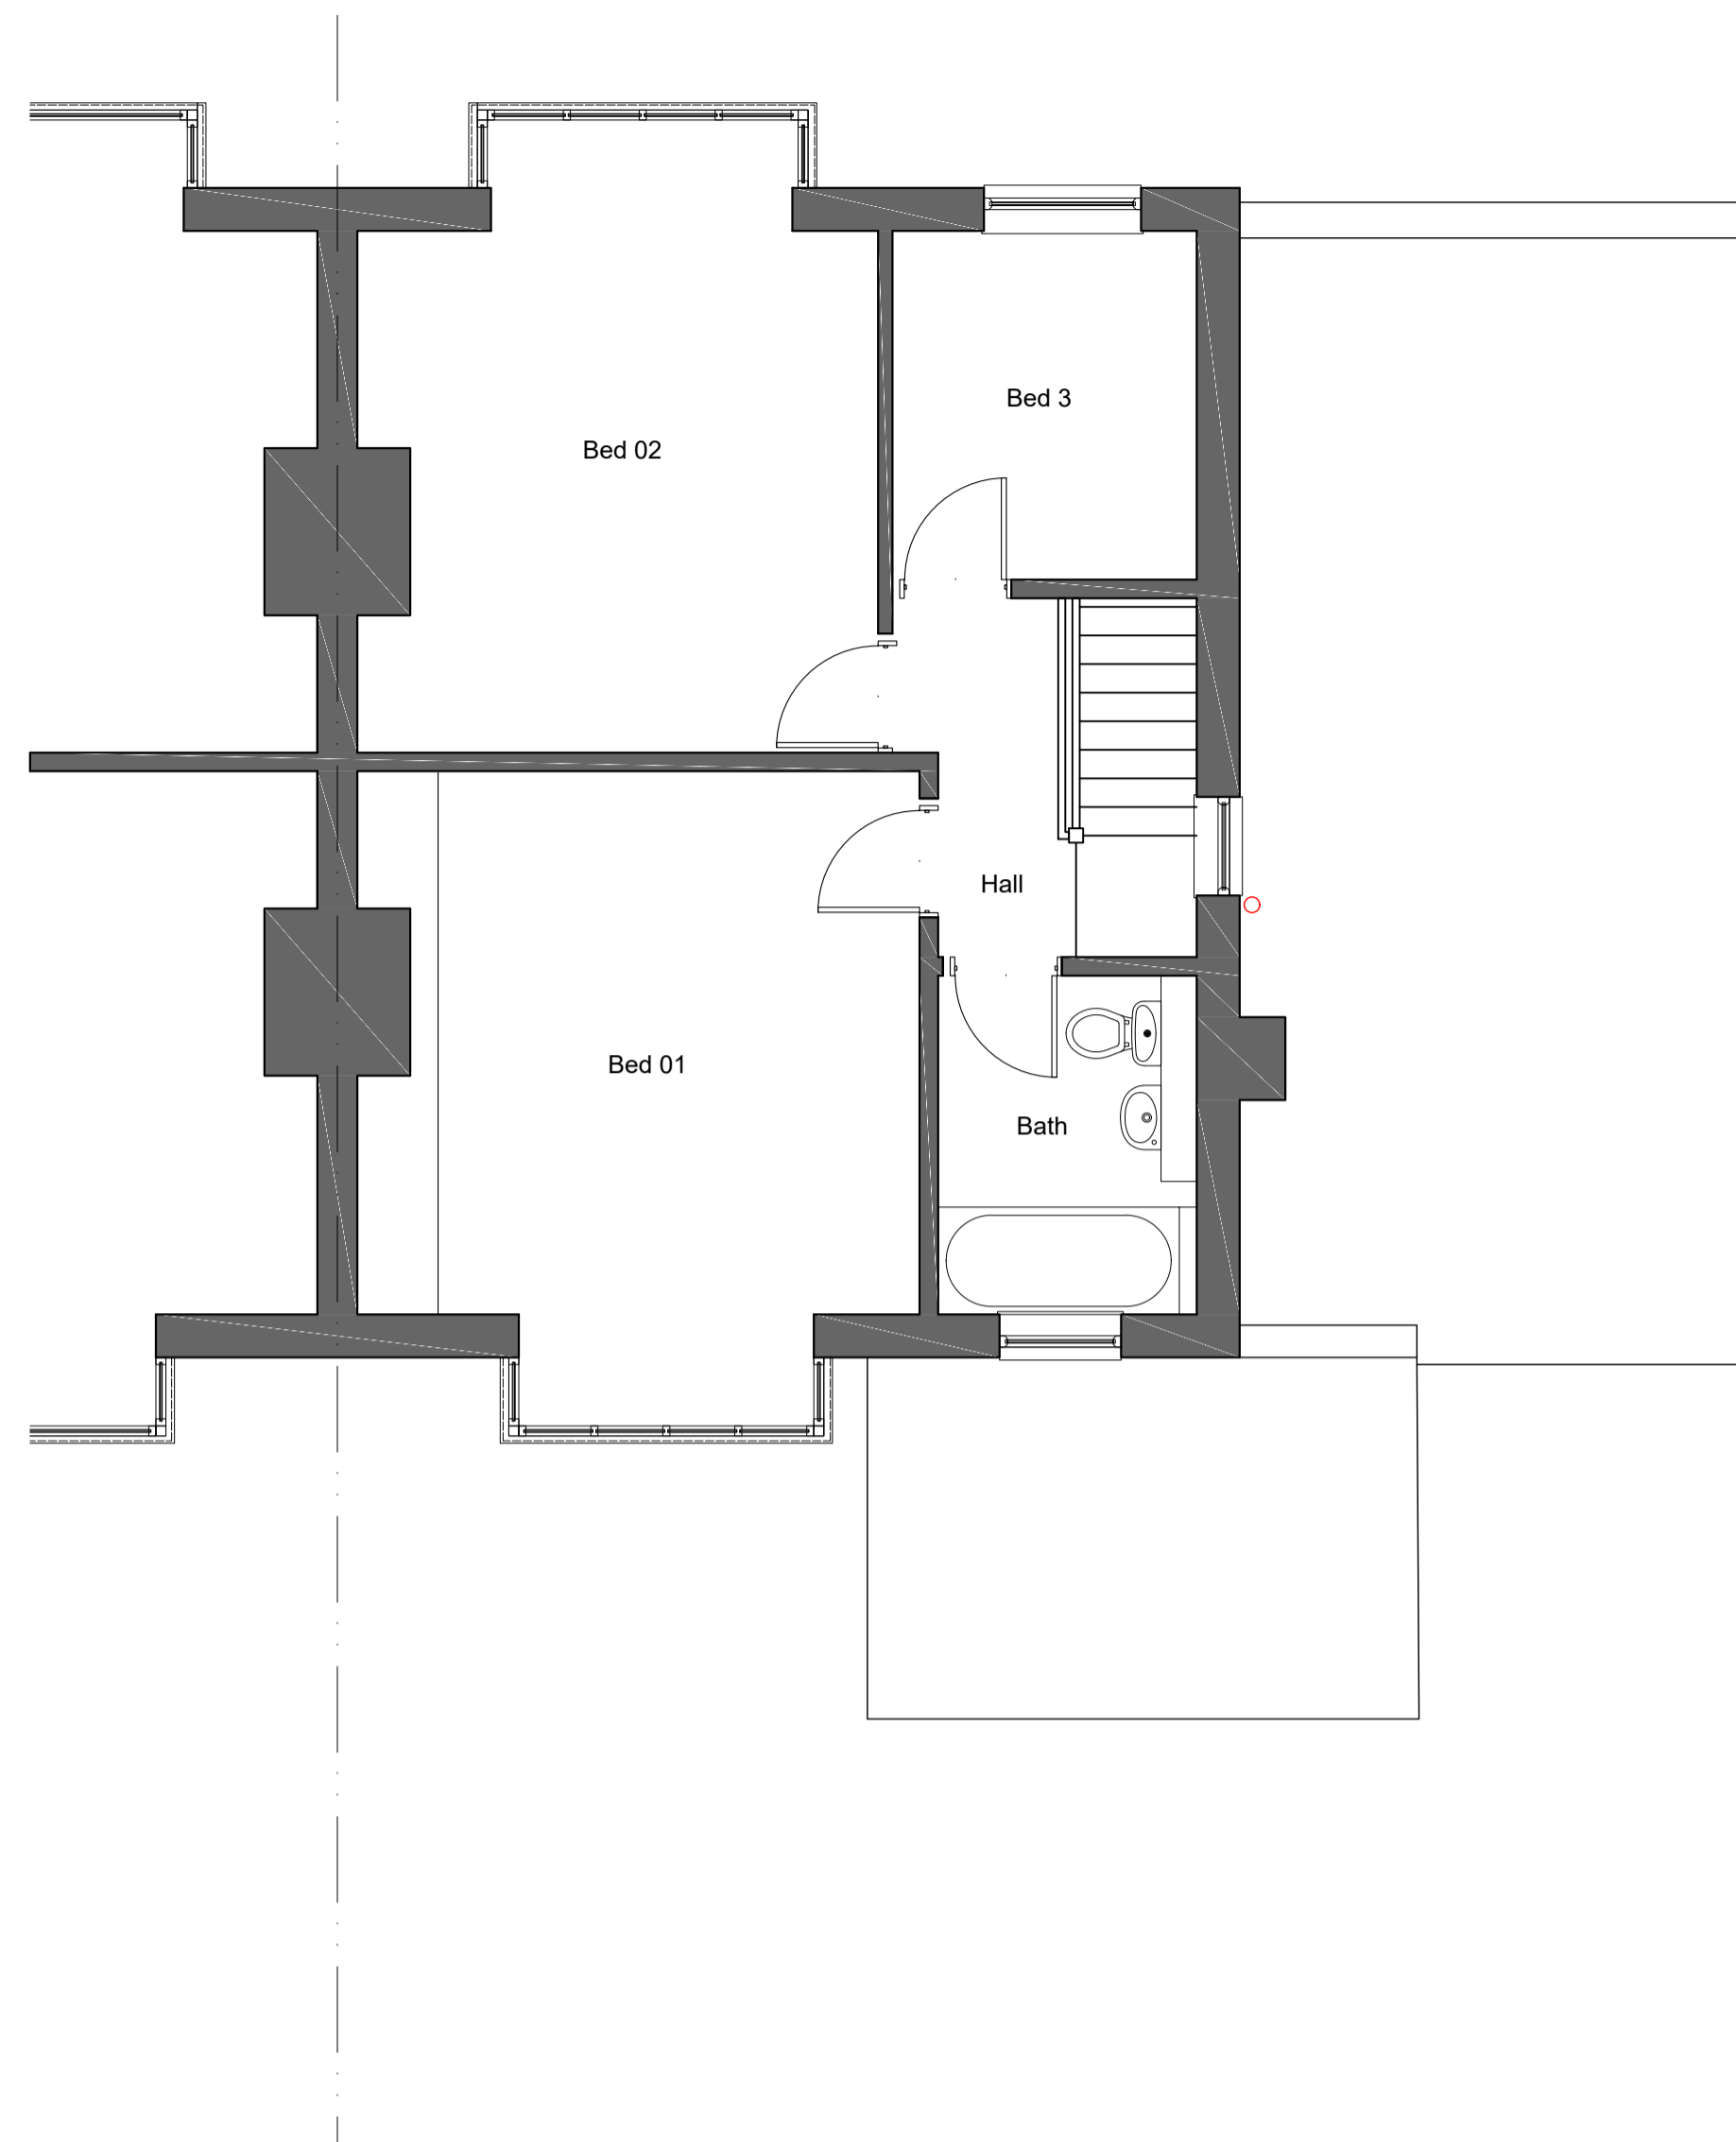

FIRST FLOOR PLAN - 1:50 @ A1

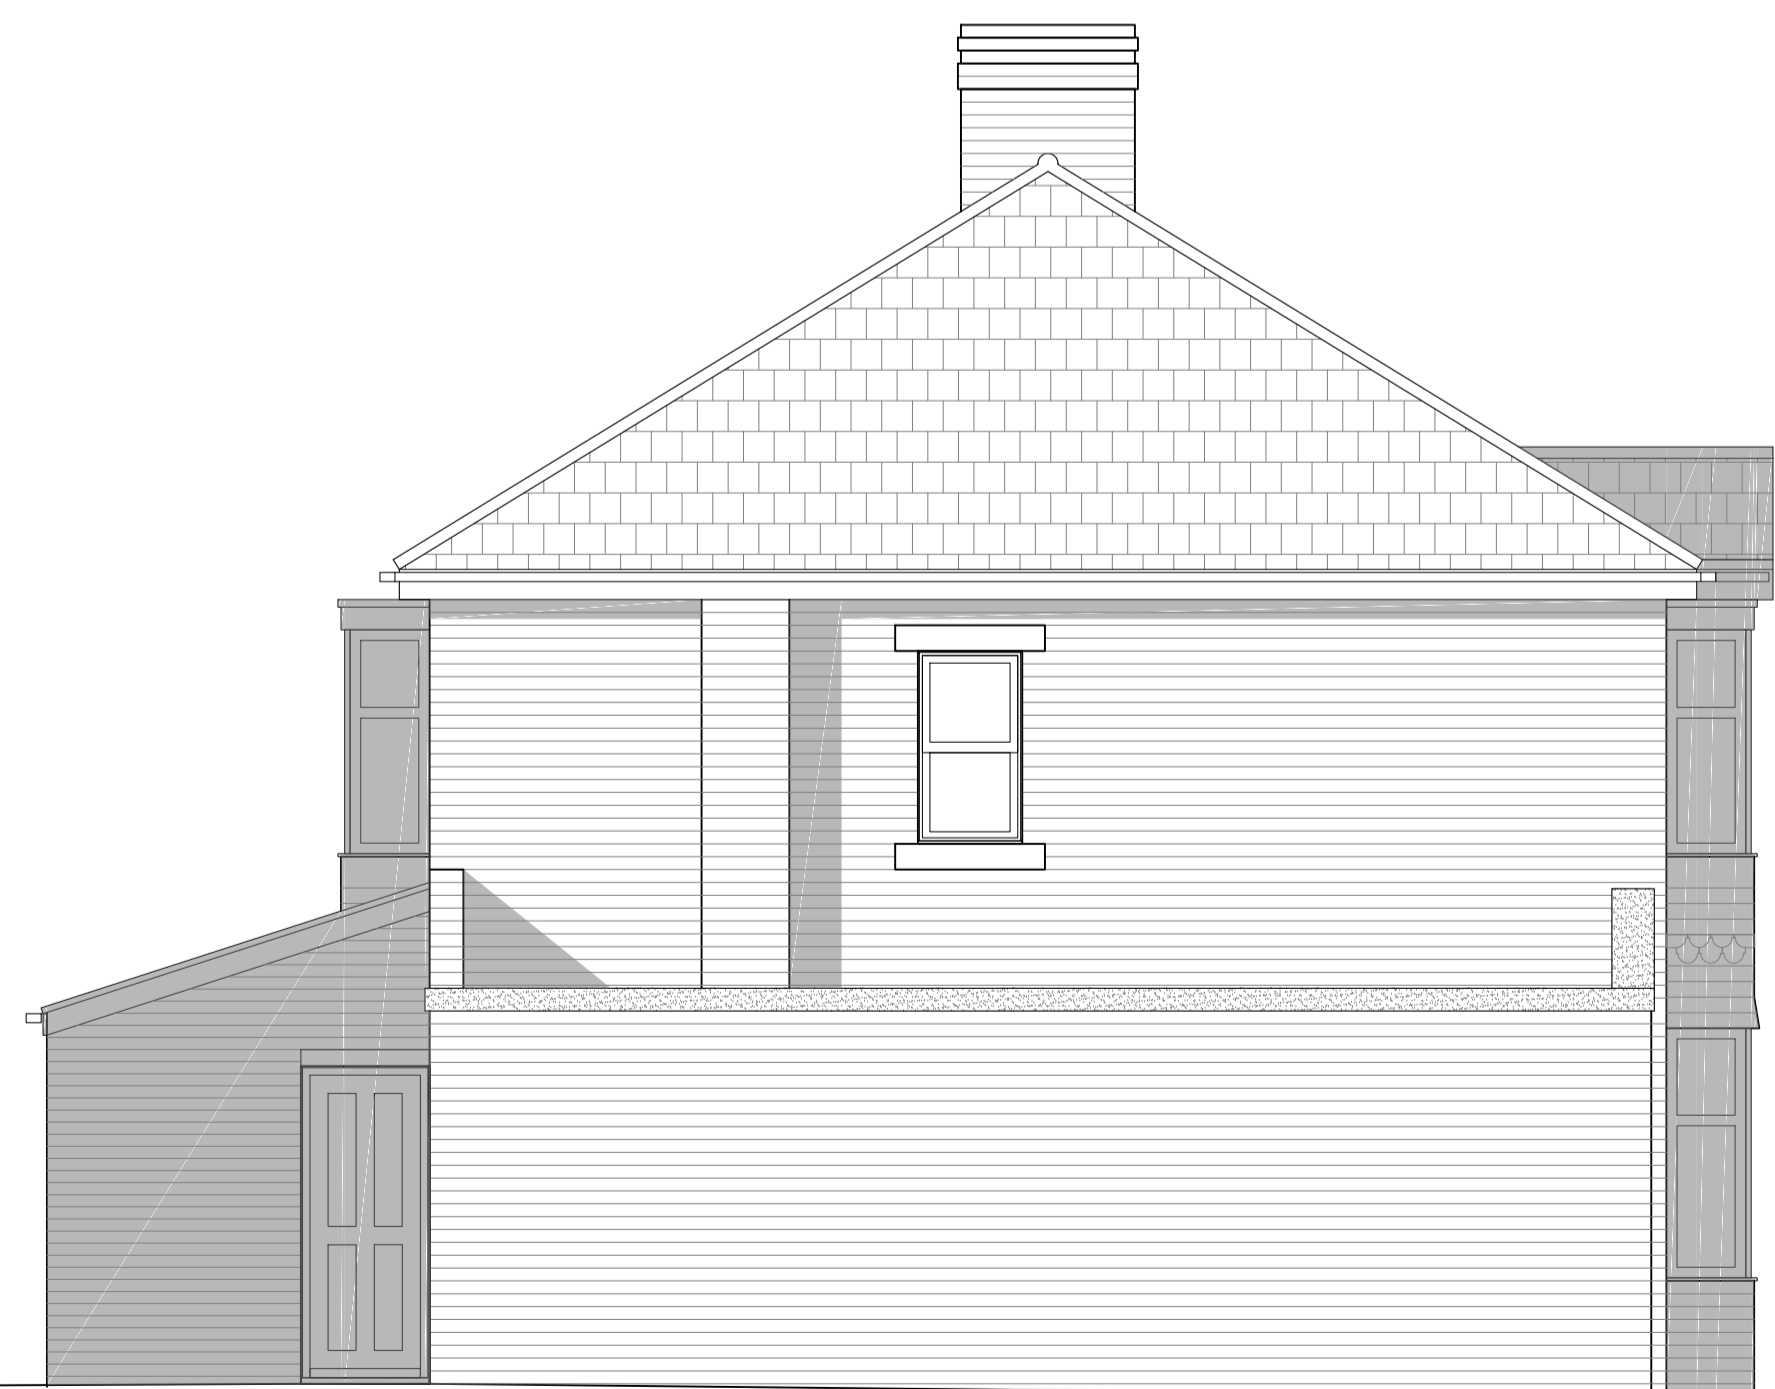

SIDE ELEVATION - 1:50 @ A1



REAR ELEVATION - 1:50 @ A1



FRONT ELEVATION - 1:50 @ A1

Revision:                      Date:

Purpose of Issue :  
**PLANNING CONSENT**

Client Reference :  
**MR & MRS A HORTON**

Project :  
**135 STAINCROSS COMMON  
 S75 6ND**

Drawing Title :  
**EXISTING PLANS &  
 ELEVATIONS**

Scale :                      Date :                      Size :  
**1:50                      14.01.18                      A1**  
 Drawing No :                      Rev:  
**AH\_00\_01                      -**

