




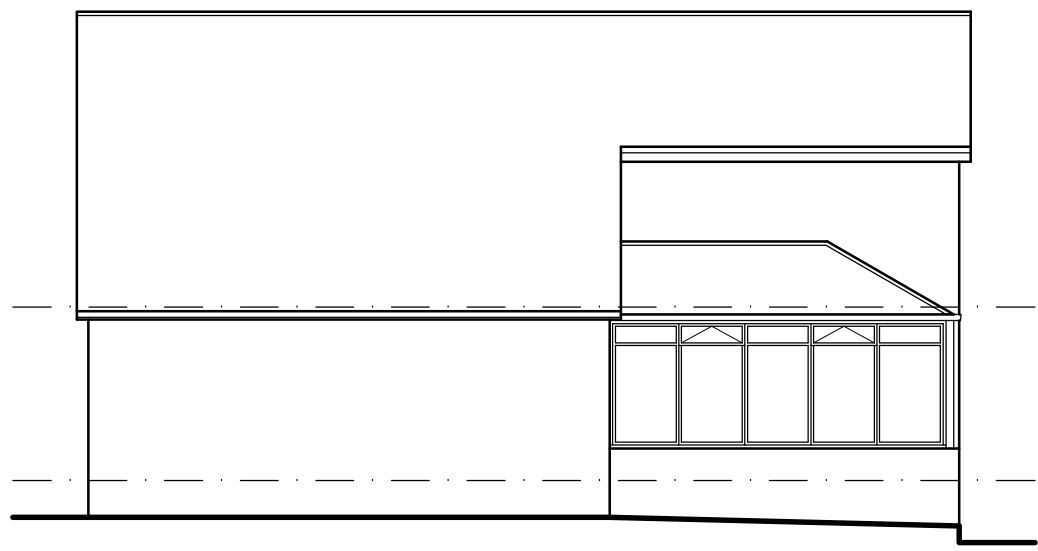

EXISTING SIDE ELEVATION
SCALE 1:100

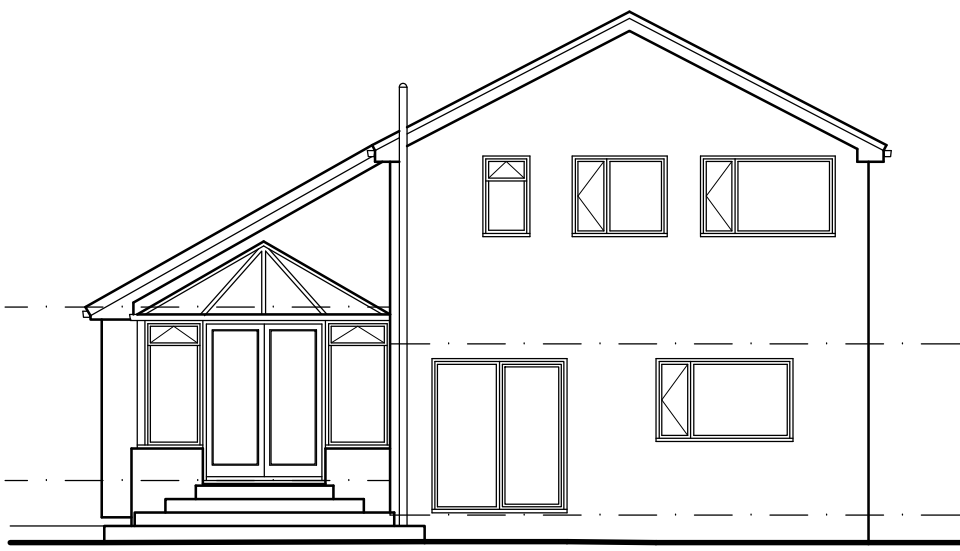

EXISTING REAR ELEVATION
SCALE 1:100

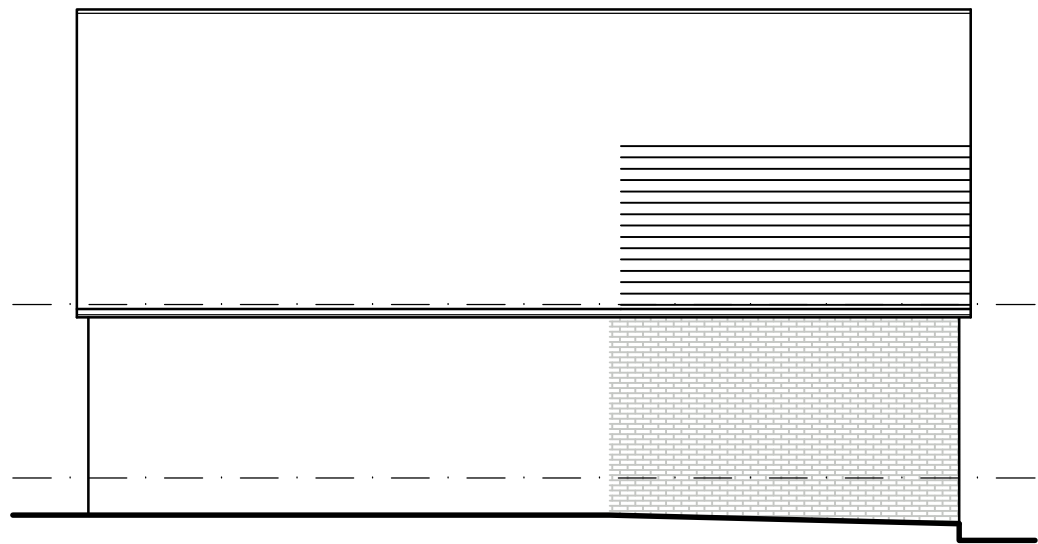


PROPOSED SIDE ELEVATION
SCALE 1:100




PROPOSED REAR ELEVATION
SCALE 1:100



BLOCK PLAN
SCALE 1:500

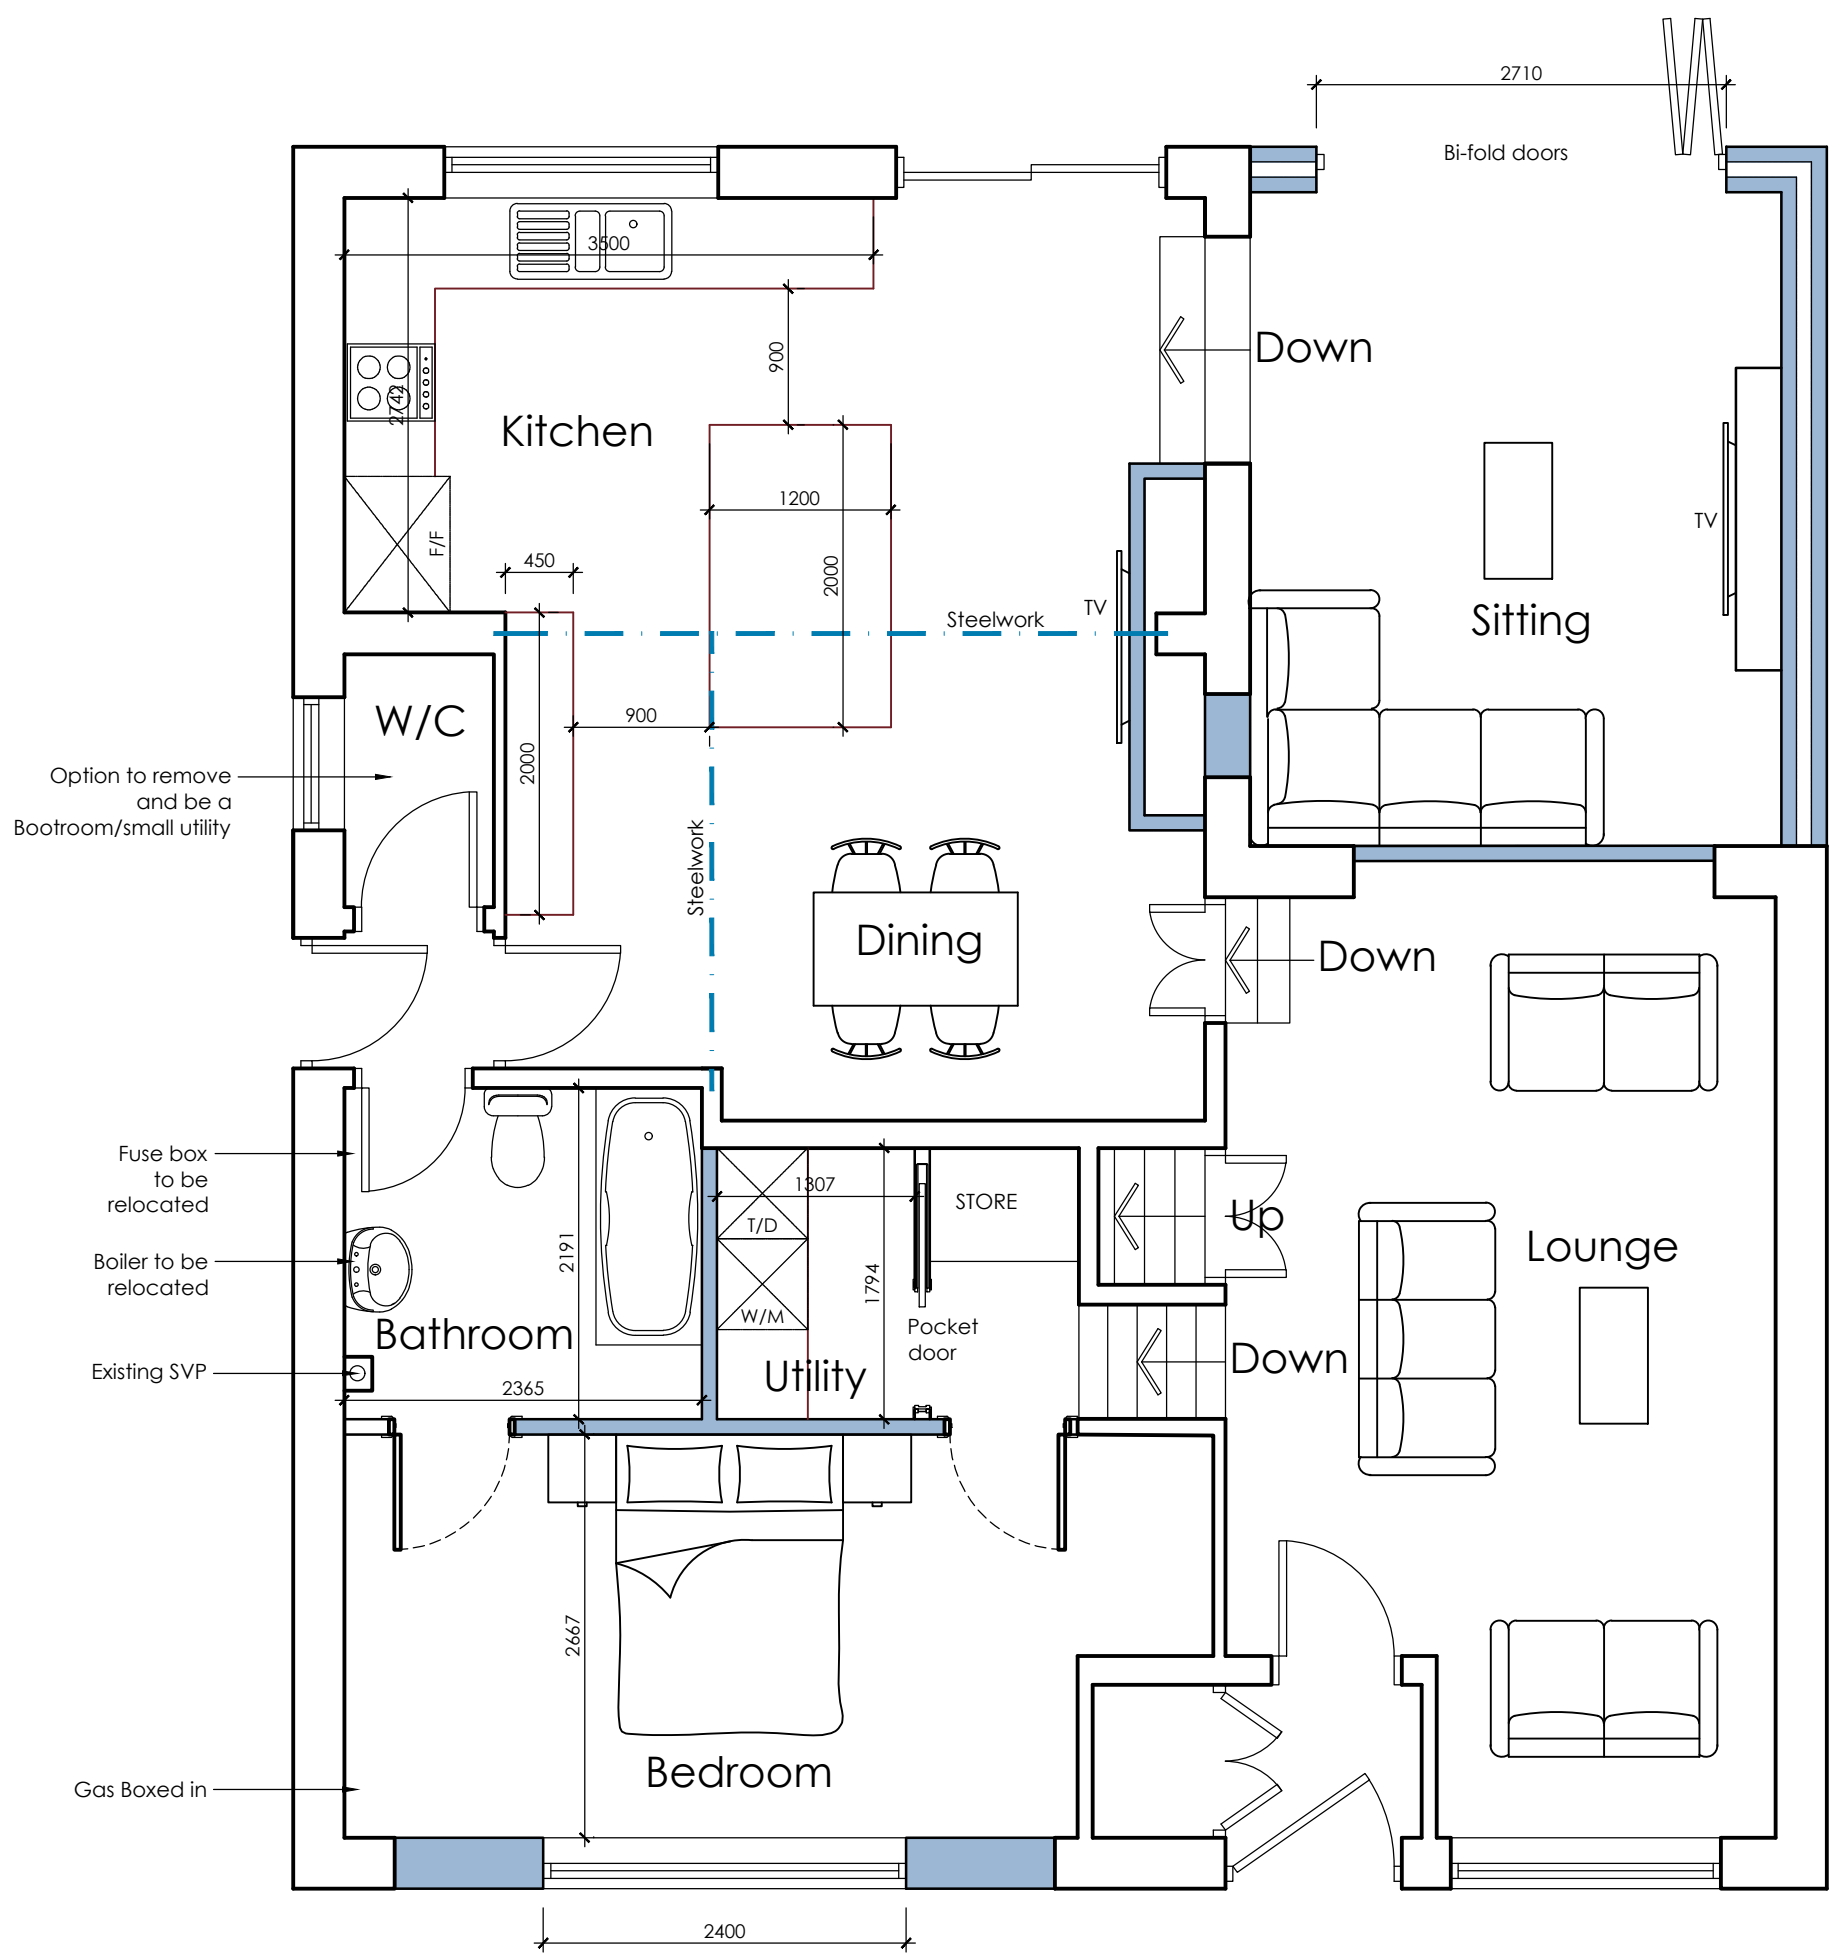

PROPOSED GROUND
FLOOR PLAN
SCALE 1:50

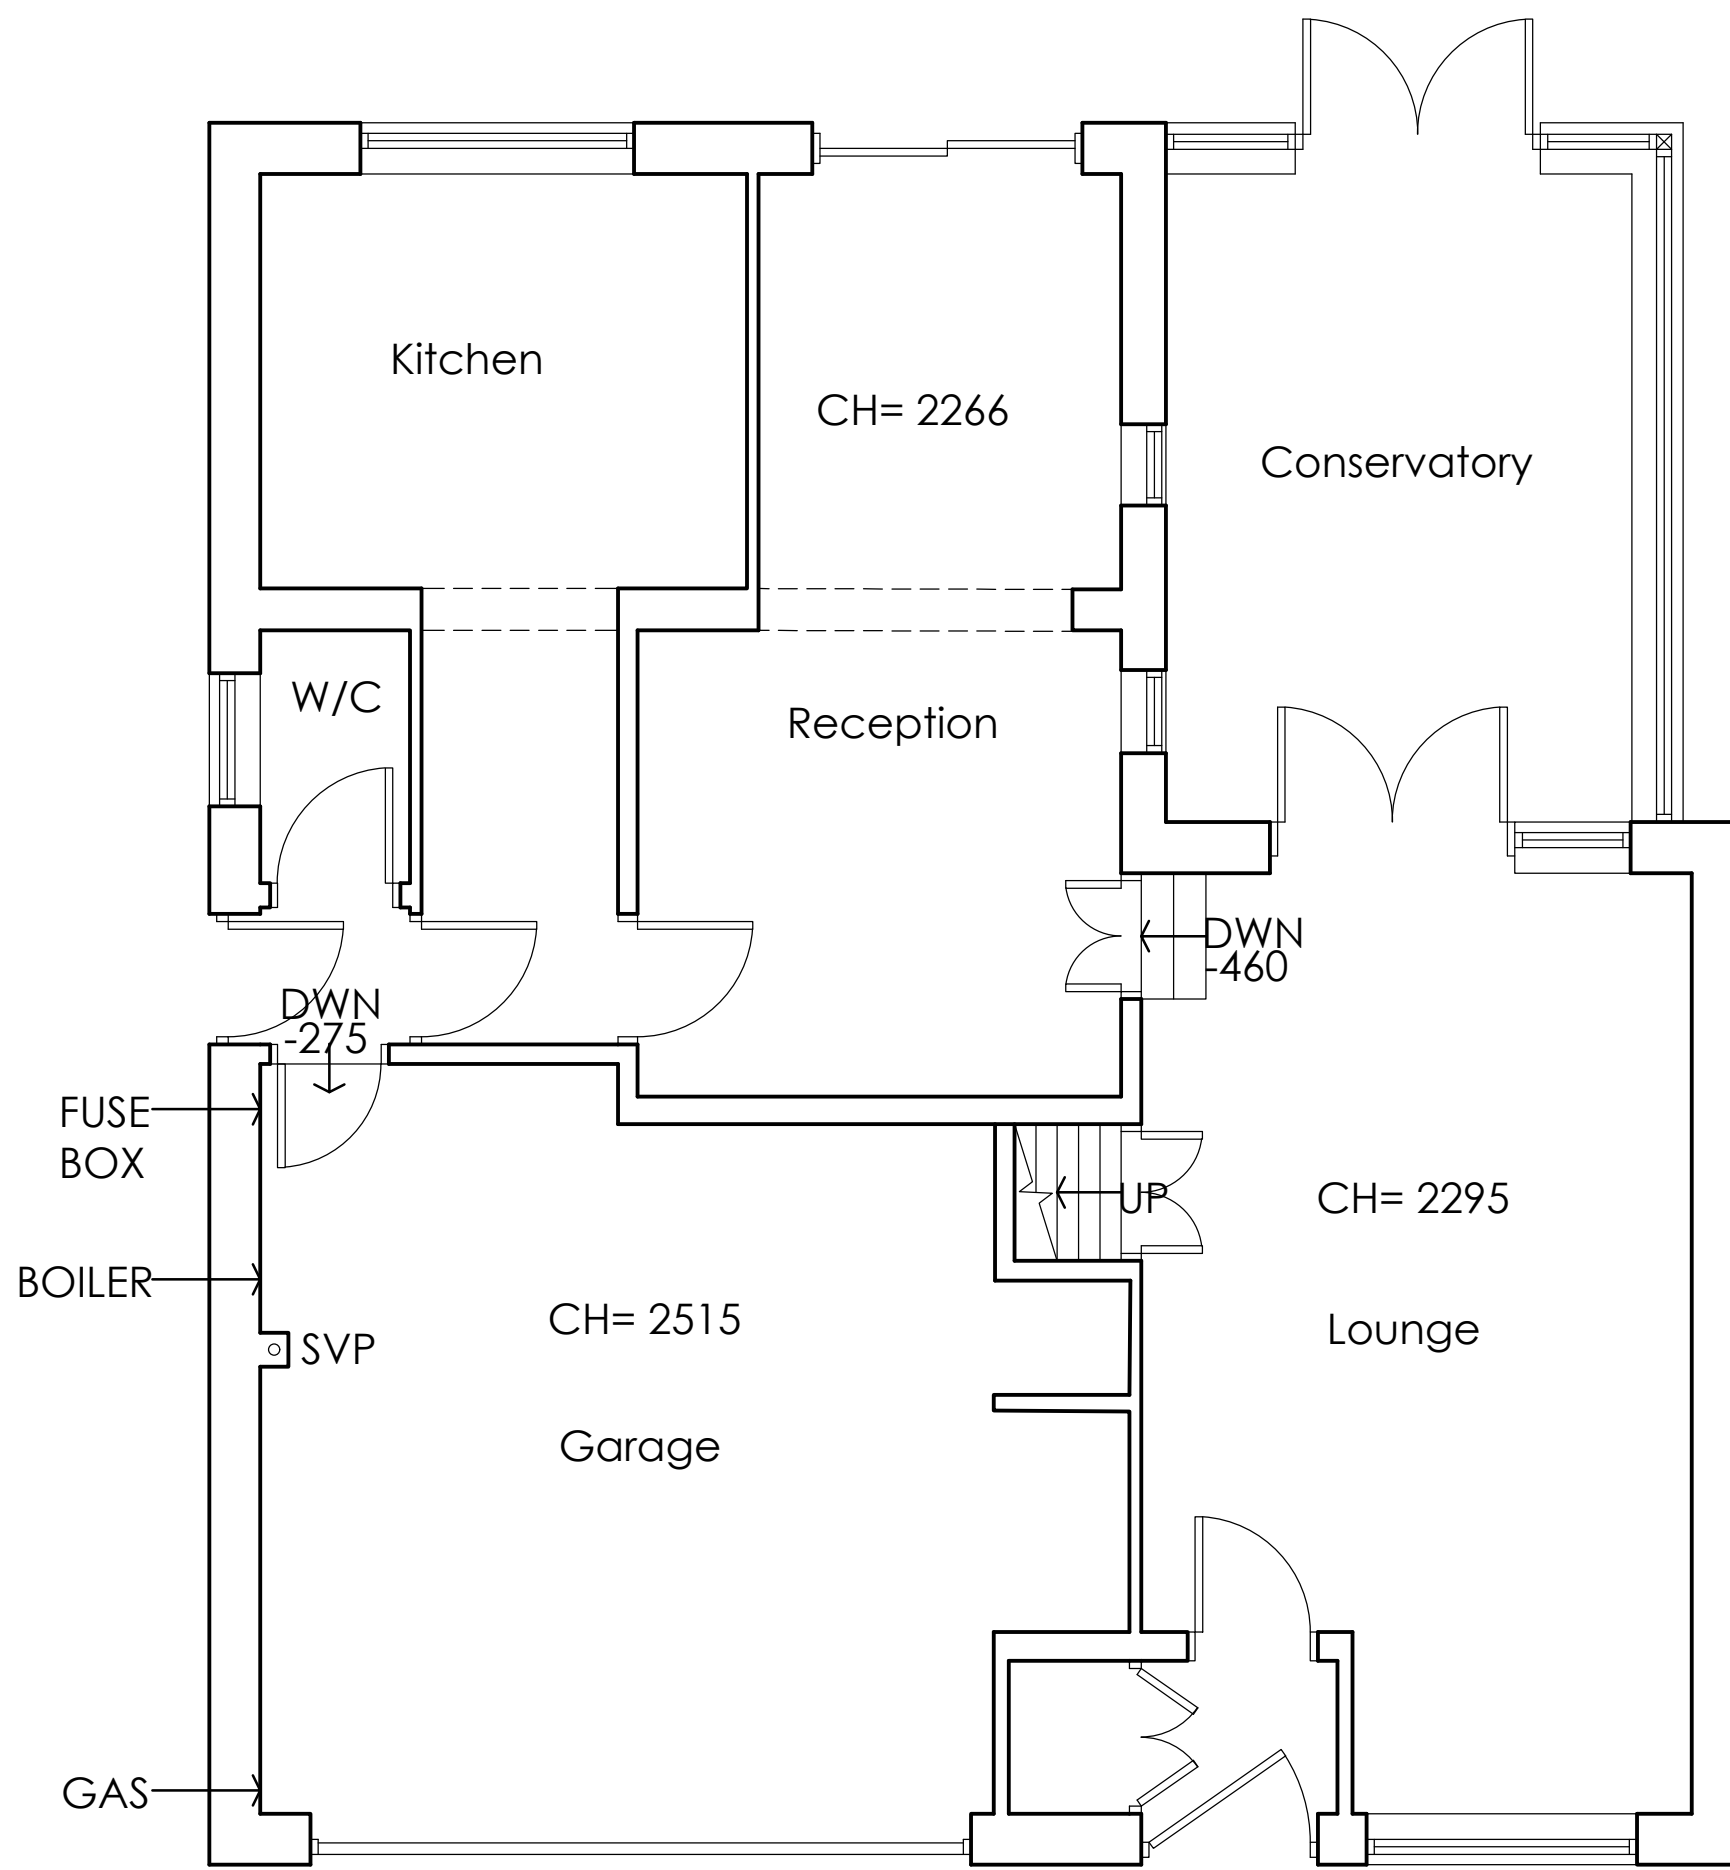

EXISTING GROUND
FLOOR PLAN
SCALE 1:50



LOCATION PLAN
SCALE 1:1250

 WhiteAgus Architectural Services			OFFICE ONE, DRILL HALL, 11 EASTGATE, BARNSELEY, S70 2EU			Phone: 01226 208482 Email: info@whiteagus.co.uk Web: www.whiteagus.co.uk		
Project. INTERNAL ALTERATIONS AT 5 AVON CLOSE, HIGHAM BARNSELEY, S75 1PD				Client. STEVE & HELEN				
Drawing Title. PLANS AND ELEVATIONS				Date. MARCH 2025		Scale. 1:50 & 1:100 @ A1		
				Ref. 24-206		Dwg. No. 01	Rev. B	
Date	Suffix	Description		Date	Suffix	Description		
13/03/2025	A							
18/03/2025	B	KITCHEN REVISED ELEVATIONS ADDED						