


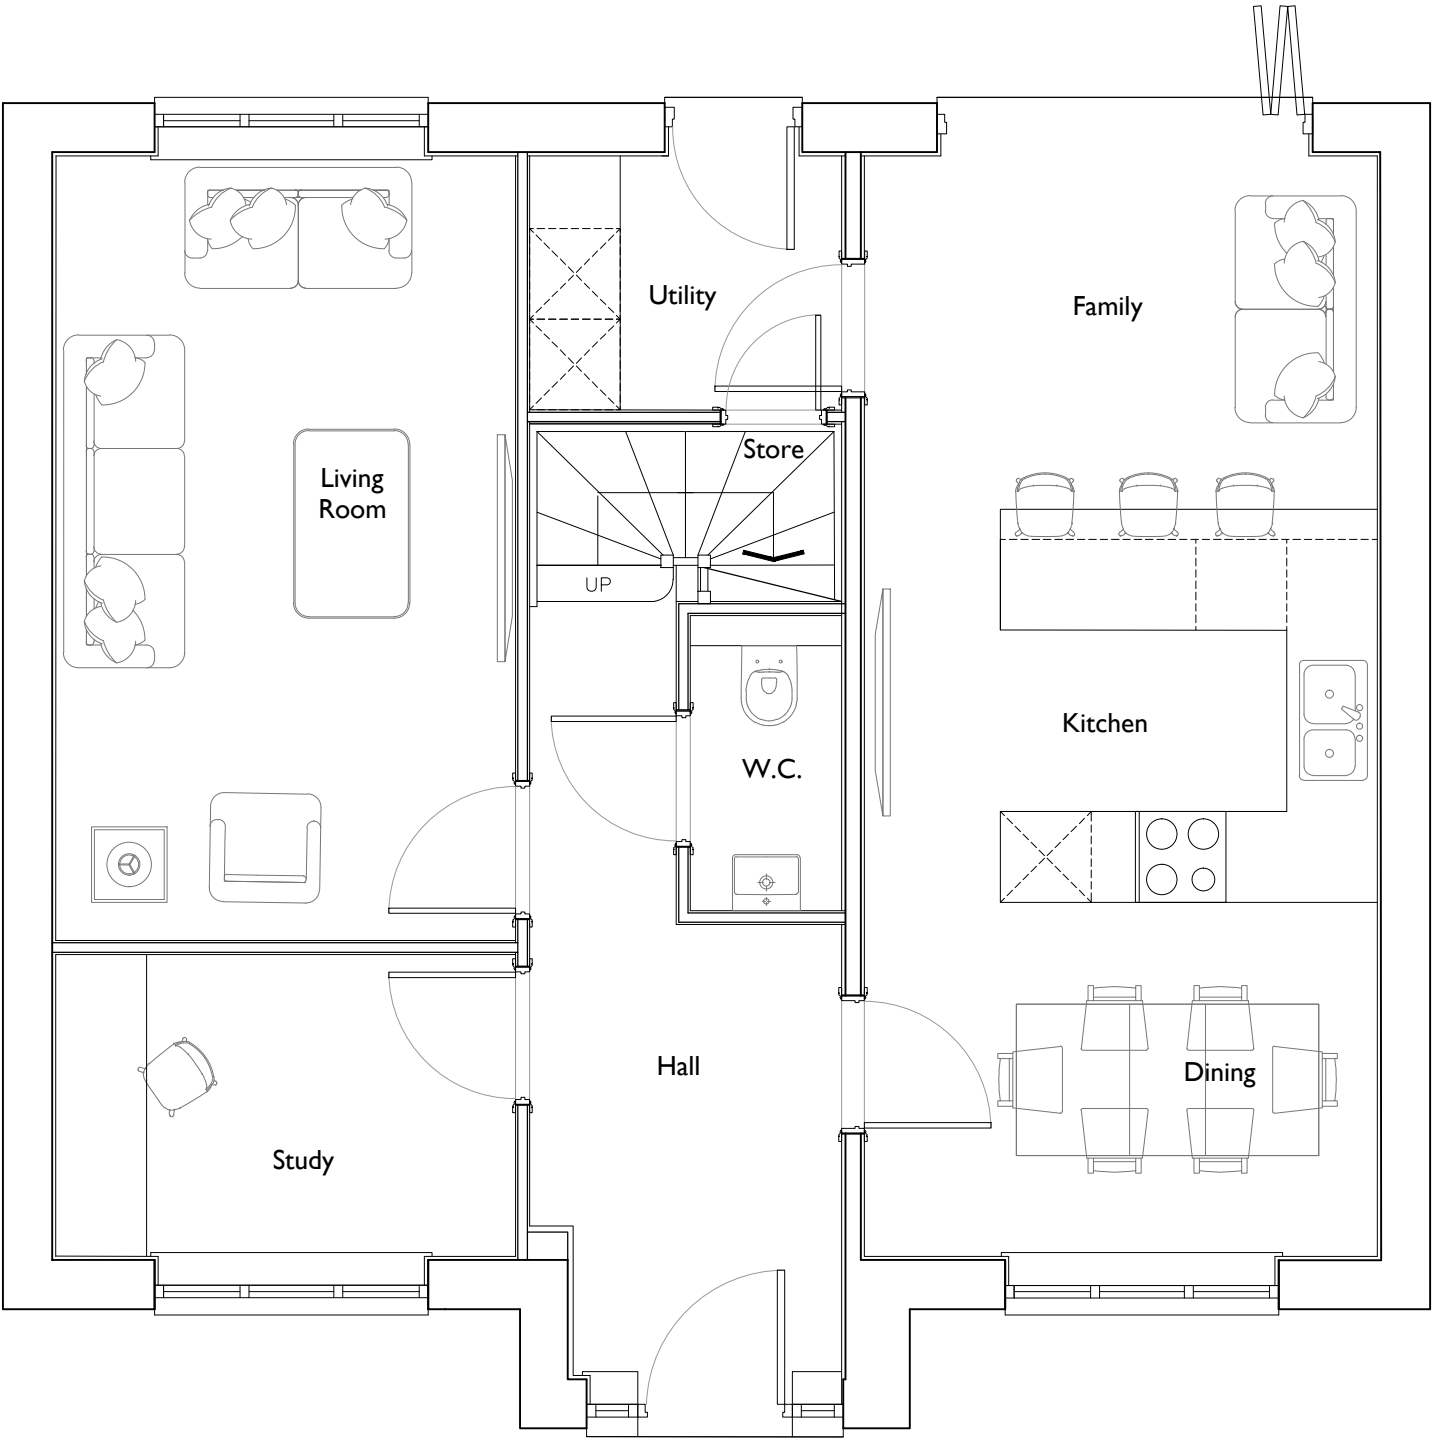

GROUND FLOOR

AS
PLOT 16, 20

Date	Description	Rev	House Type	Thorpe Arch Grange Walton Road Thorp Arch LS23 7BA	Scale @ A3	Date	18/03/21
			N403A		1:50		
			Drawing Title		Drawn	Checked	
			Ground Floor Plan		JL		
			Site		Drawing No.	TS-N403A.01	Rev.
			Thurlstone				



01937 543599
www.newethomes.co.uk