


STEPHEN A. WELCER.
 Architectural Technician and Surveyor.
 217, Wakefield Road,
 Normanton,
 Wakefield,
 WF6 1BP,
 West Yorkshire.
 Tel. 01924 8976452.
 Mob. 07989 964611.
 e-mail. stevewelcer@btinternet.com.



H Minor alterations as client request. 31.03.2022
 J Manage removed as client request. 13.04.2022
 K Minor alterations as client request. 05.05.2022
 L Minor alterations as client request. 20.01.2025
 M Minor alterations as client request. 15.09.2025

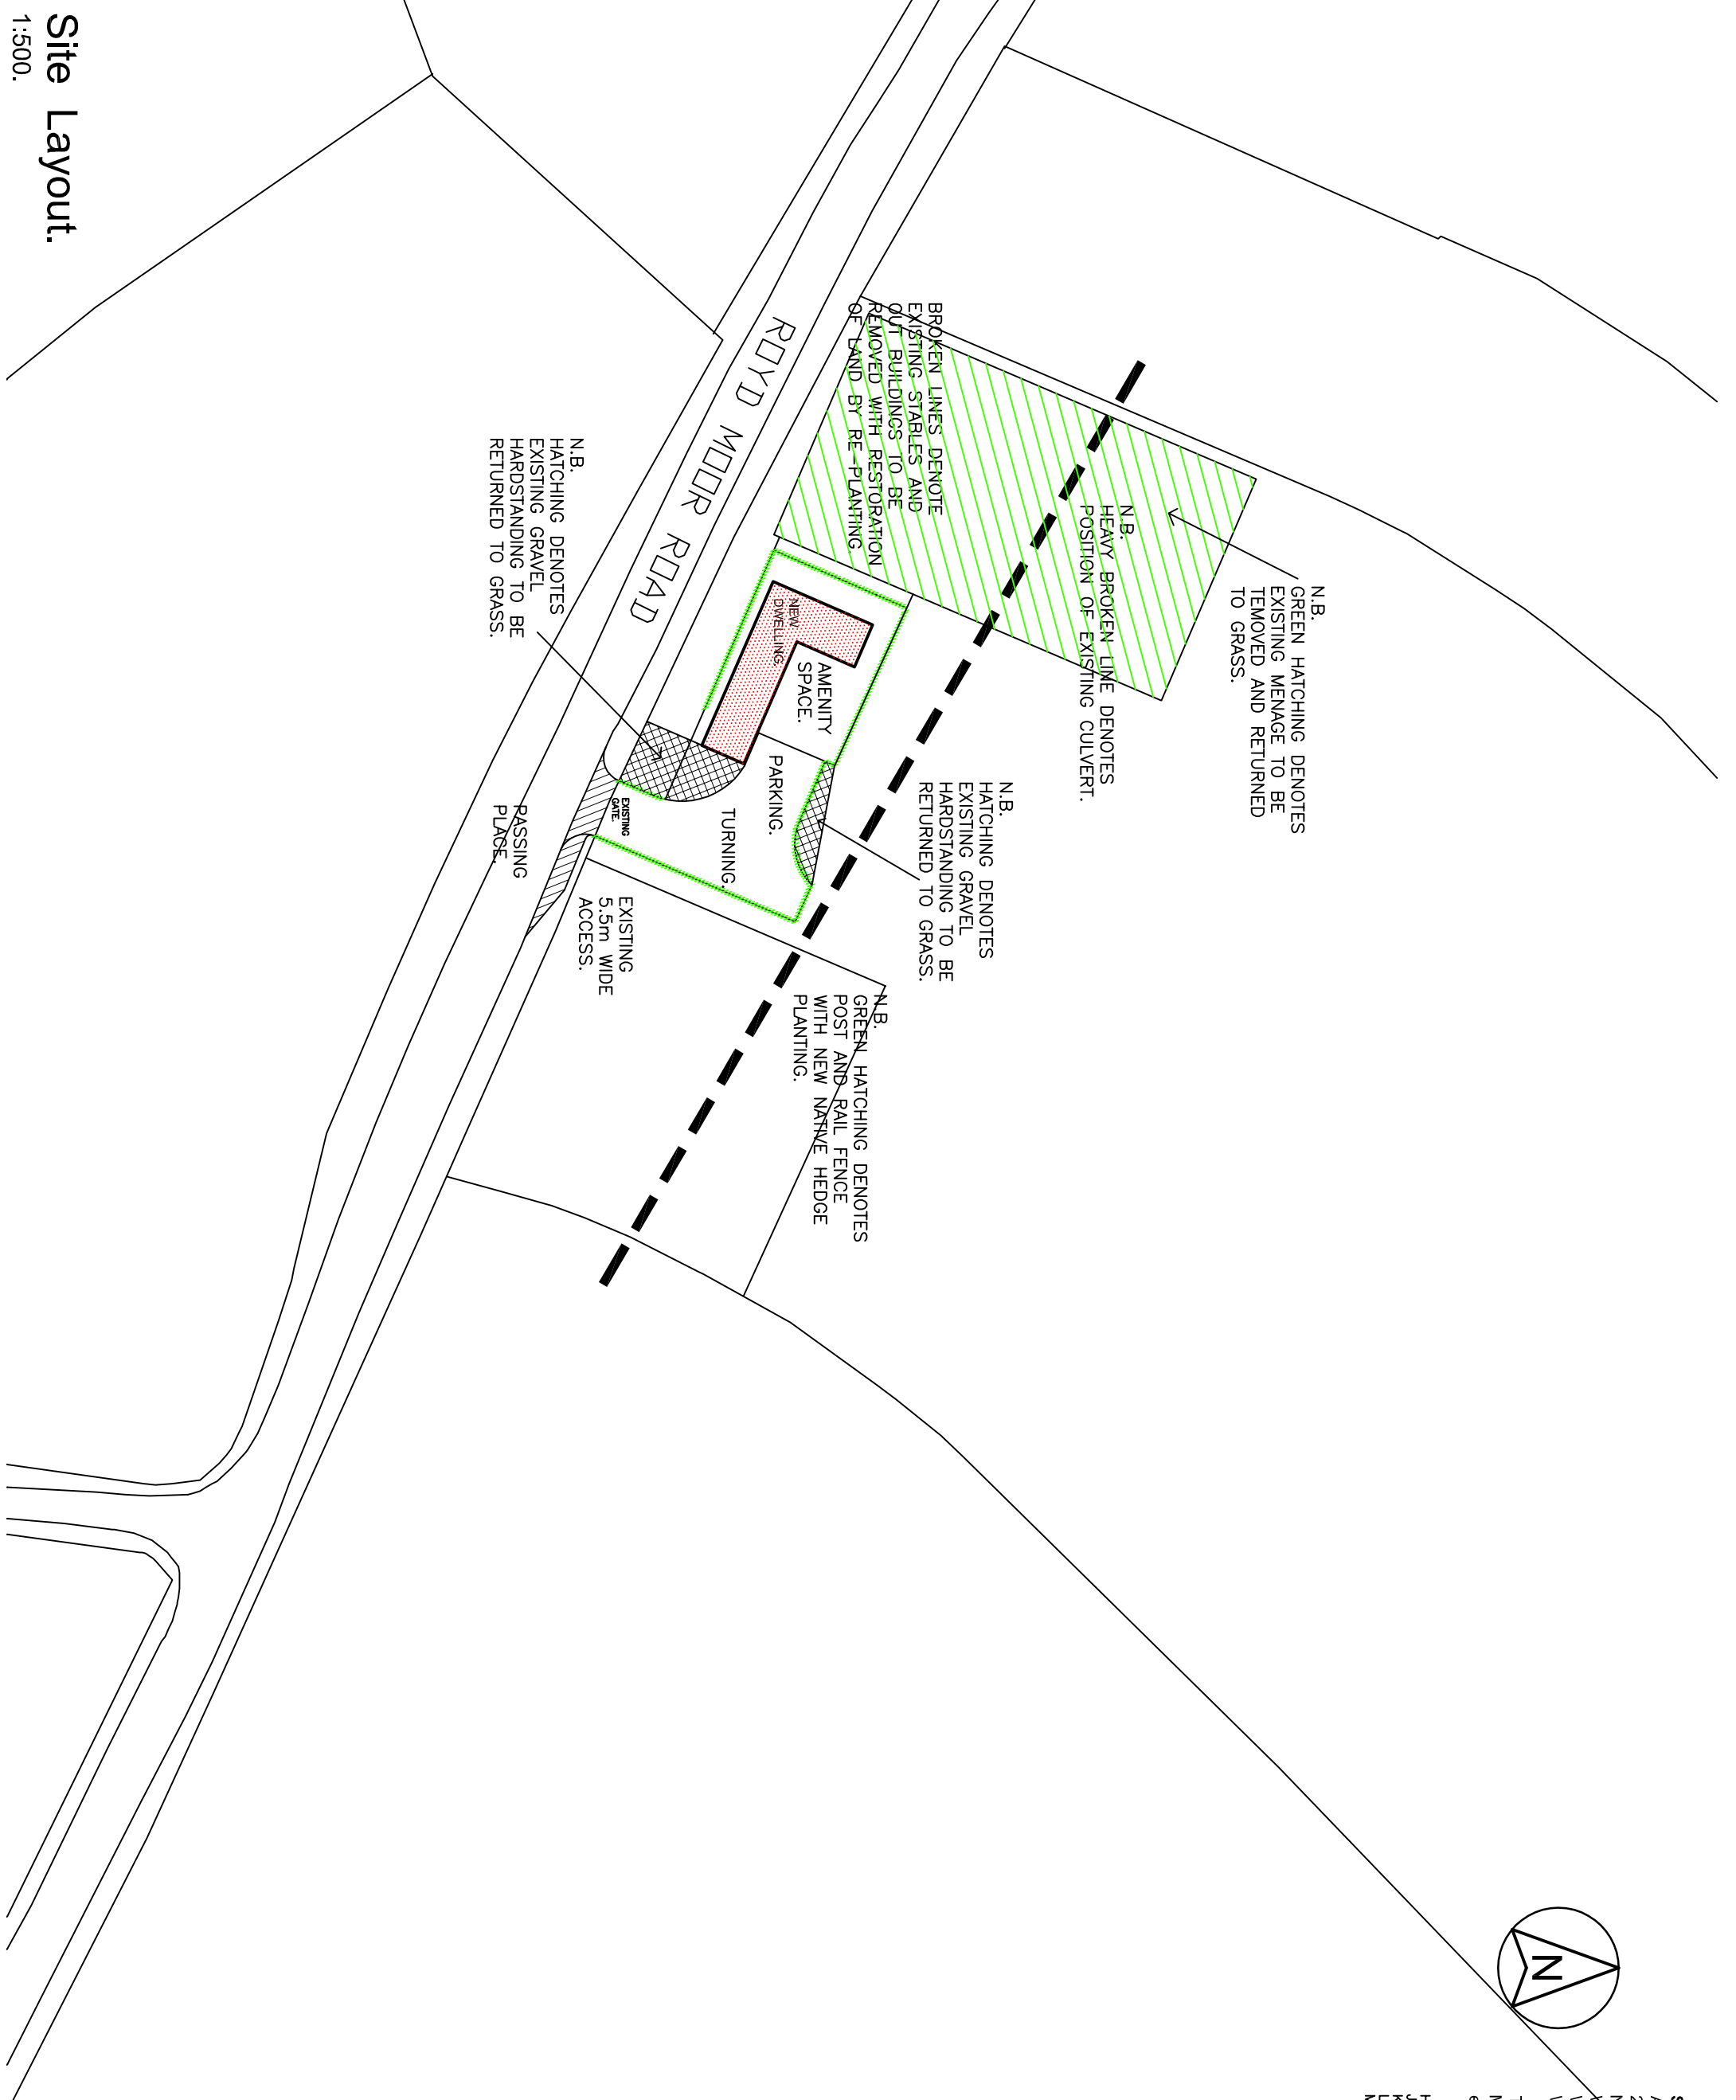

Site Layout.
 1:500.

Property Address	Project Title	Drawing Title	Scale	1:500 @ A3.
ROYD MOOR ROAD. THURLSTONE. SHEFFIELD. S36 7RD.	PROPOSED DWELLING. IROYD MOOR ROAD. THURLSTONE. FOR MR. L. BARDEN.	SITE PLAN.	Date	MARCH 2021
			Drawn by	SW
			Checked by	-
			Drawing no.	2021-13-03
			Revision	M