


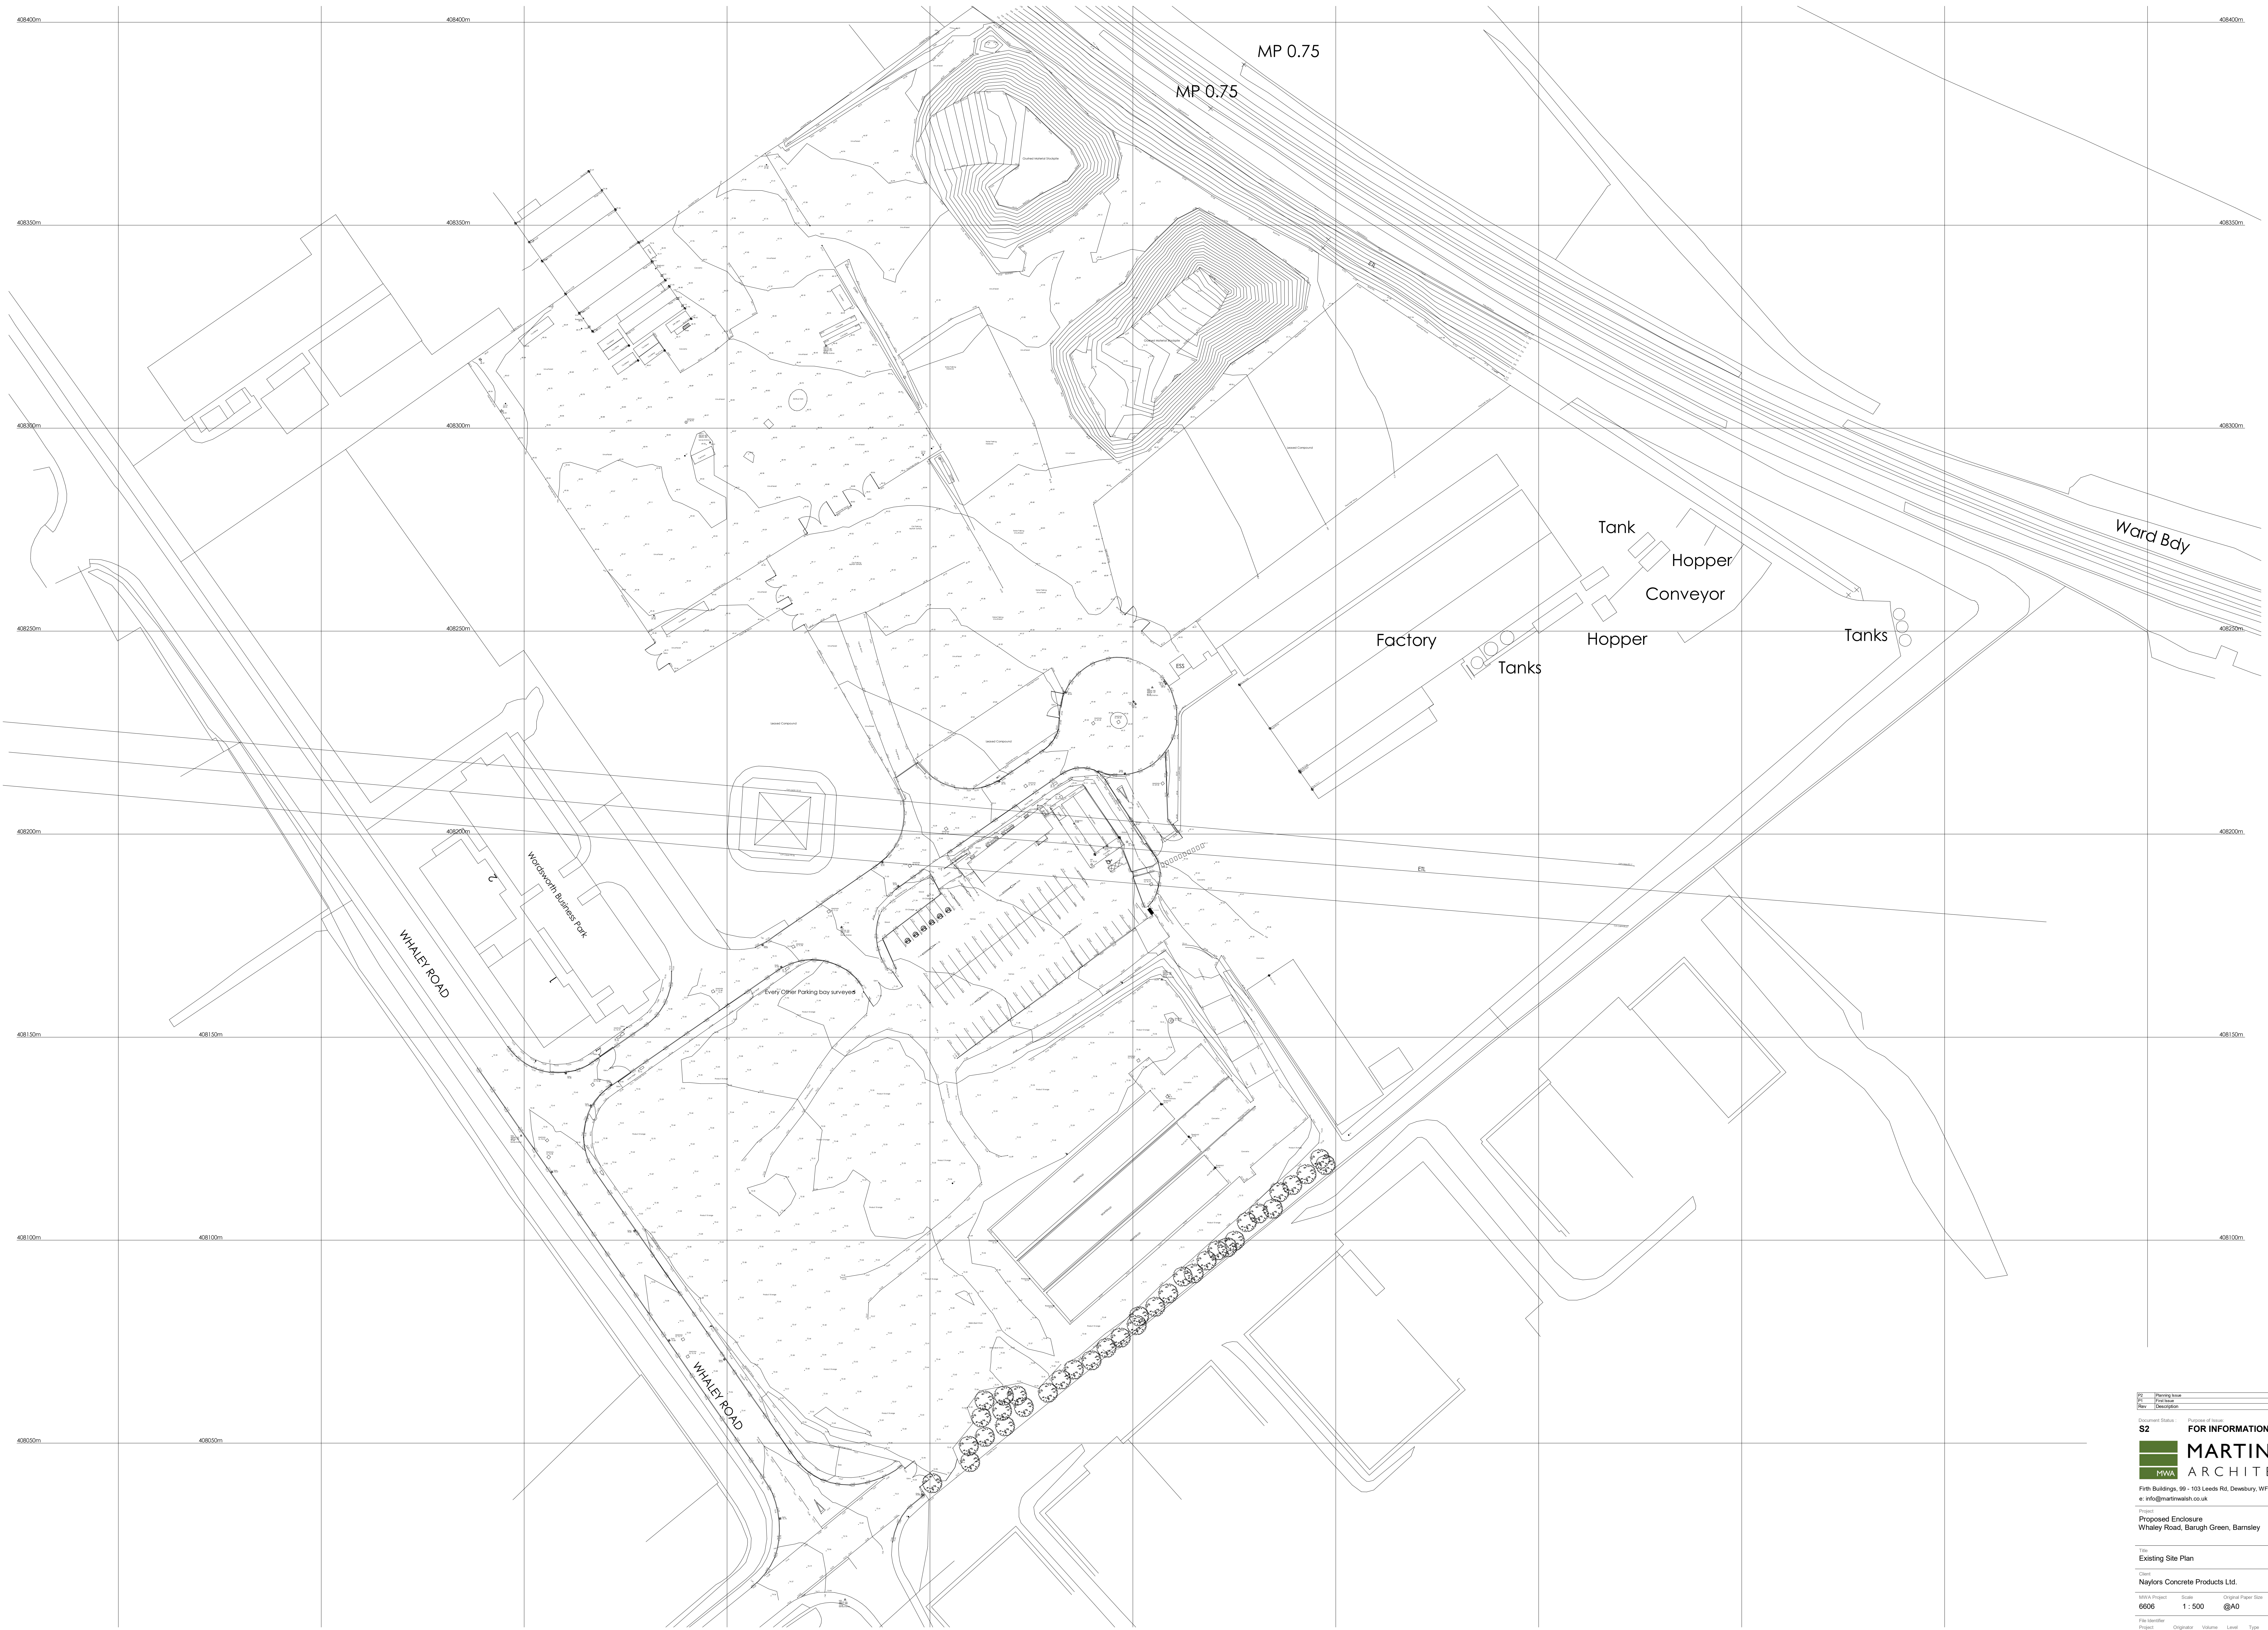

PS	Planning Issue	RS	RSK	06/07/23
PR	Pre-Submission	WSP	RS	11/04/23
Rev	Description	Drawn	Checked	Date

Document Status: S2 FOR INFORMATION

MWA

MARTIN WALSH
ARCHITECTURAL

Firth Buildings, 99 - 103 Leeds Rd, Dewsbury, WF12 7BU
e: info@martinwalsh.co.uk

t: 01924 464342
w: www.martinwalsh.co.uk

Project:
Proposed Enclosure
Whaley Road, Barnagh Green, Barnsley

Title:
Existing Site Plan

Client:
Naylors Concrete Products Ltd.

Scale	Original Paper Size	Project Orientation	Drawn
1 : 500	@A0	Landscape	MJR

File Identifier	Originator	Volume	Level	Type	Role	Number	Revision
Project	NCBG - MWA - XX - XX - DR - A - 0002					P2	

Copyright © 2023 Martin Walsh Architectural. All Rights Reserved.
Martin Walsh Architectural is the trading name of Martin Walsh Architectural Limited. Registered in England Number 4495948