




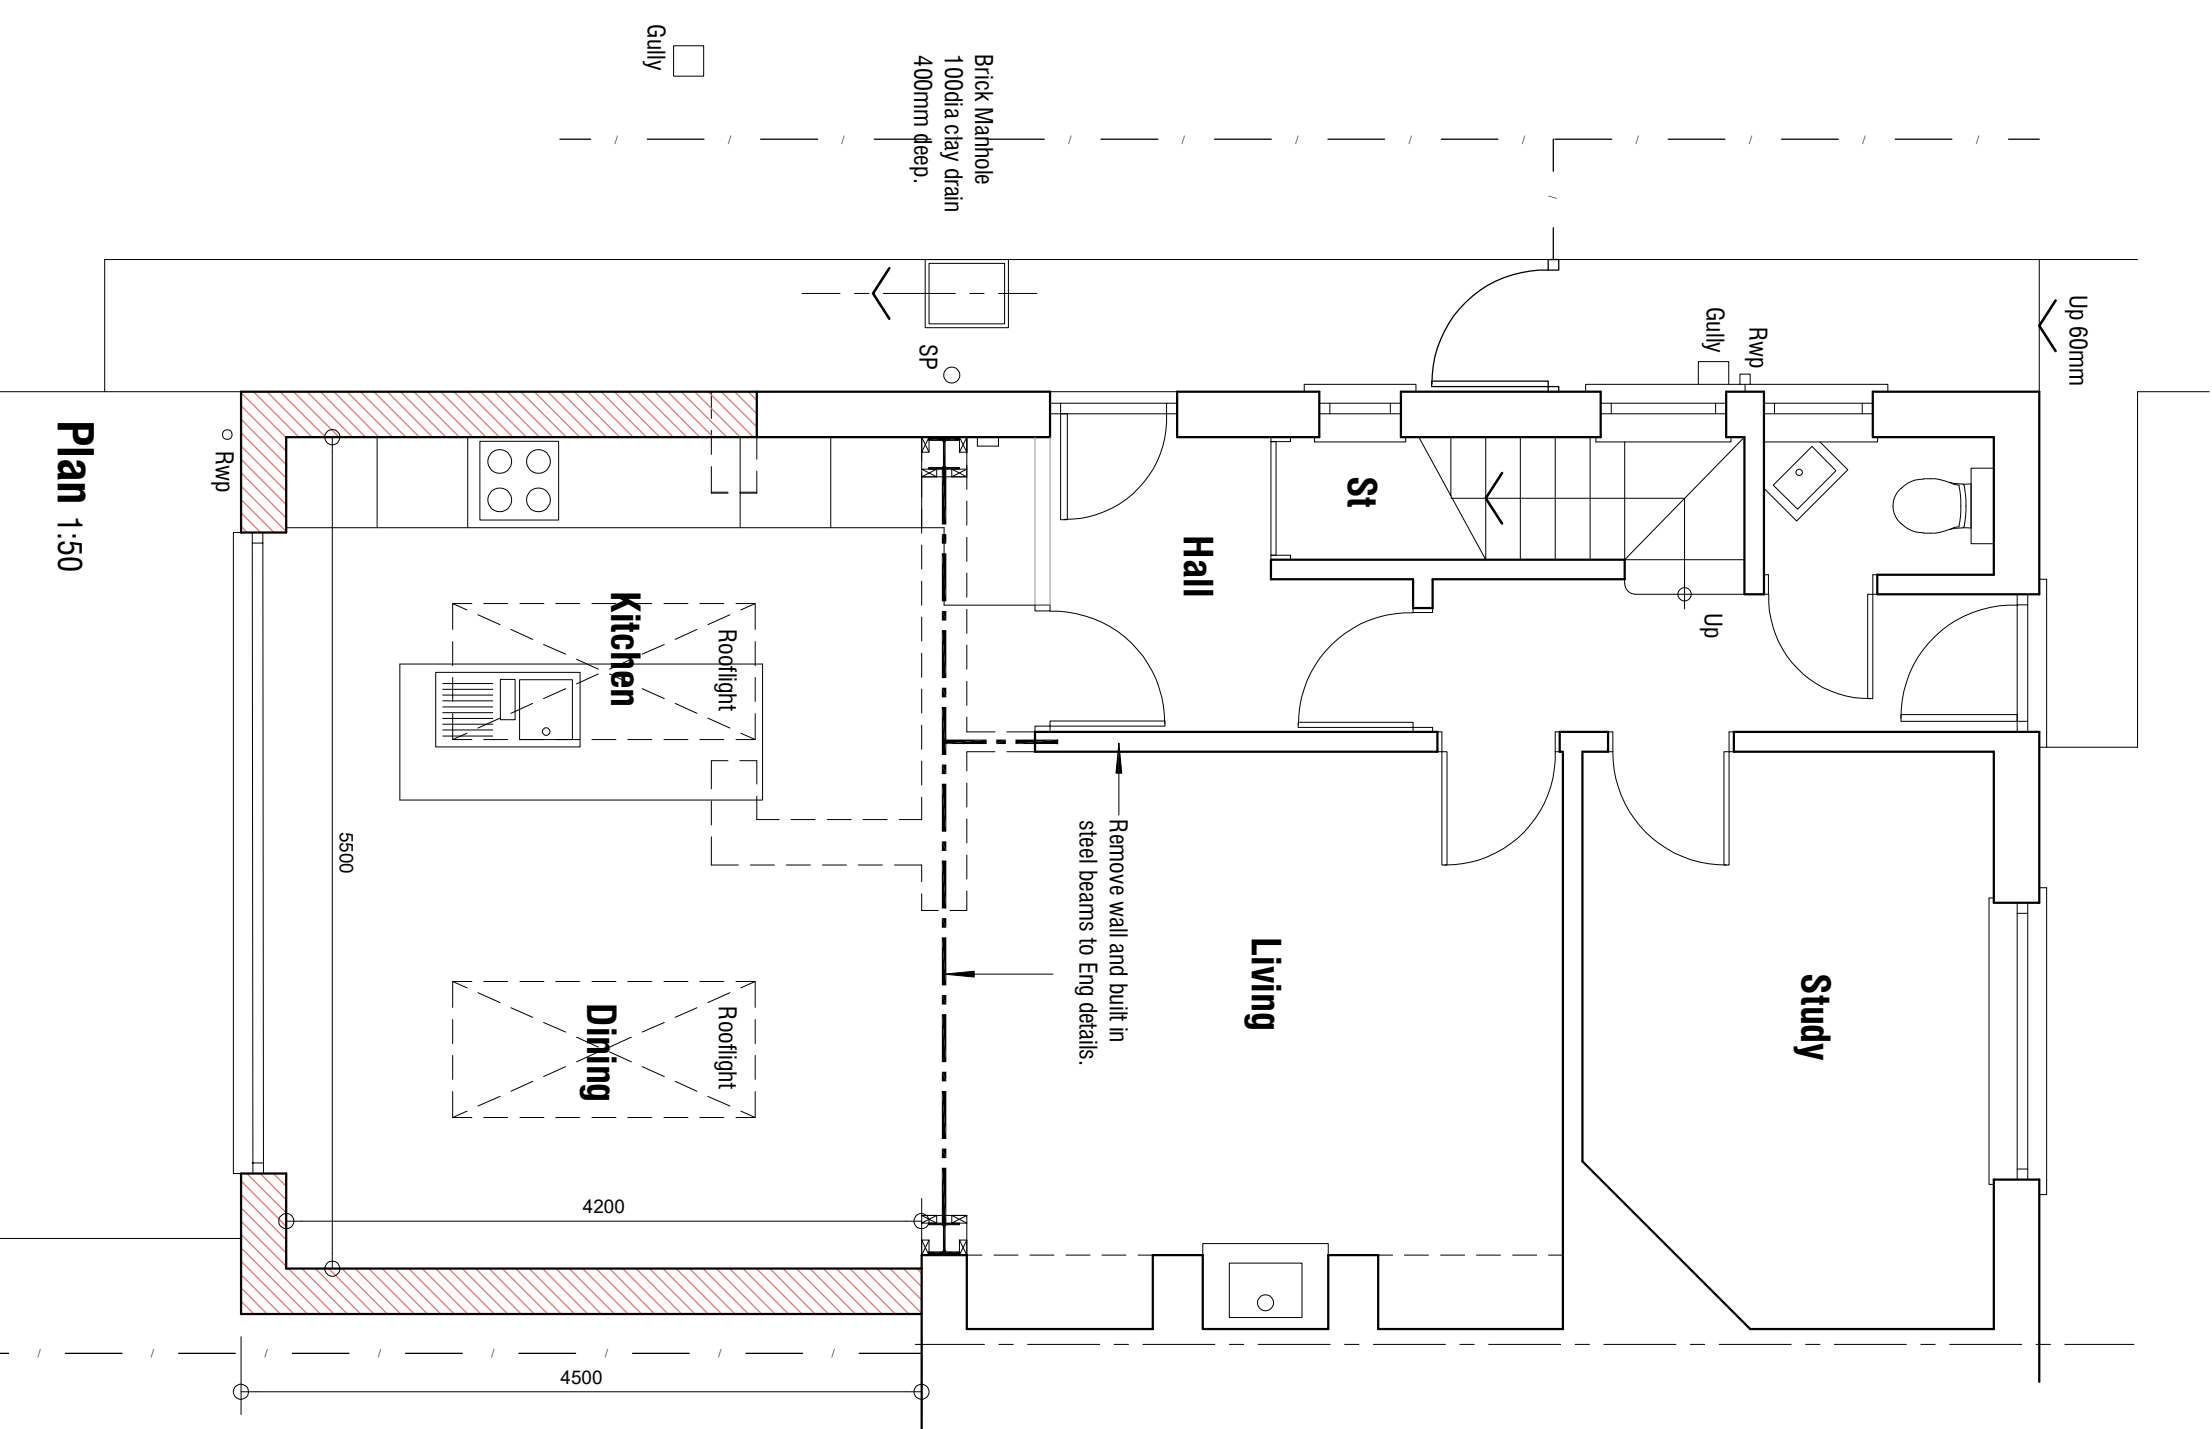


Plan 1:50

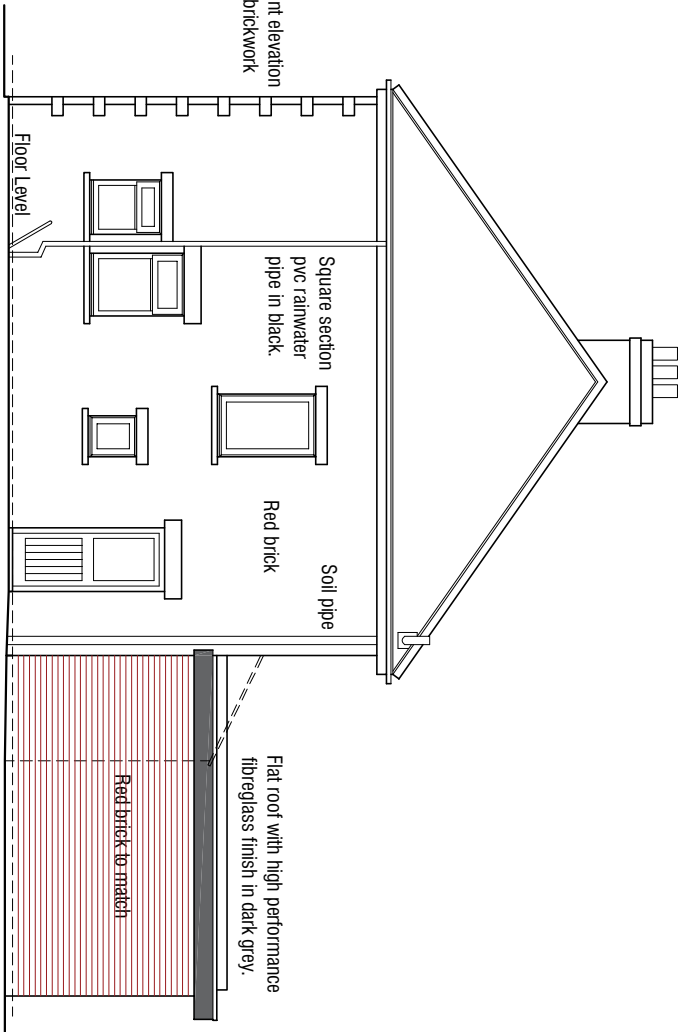

South Elevation 1:100

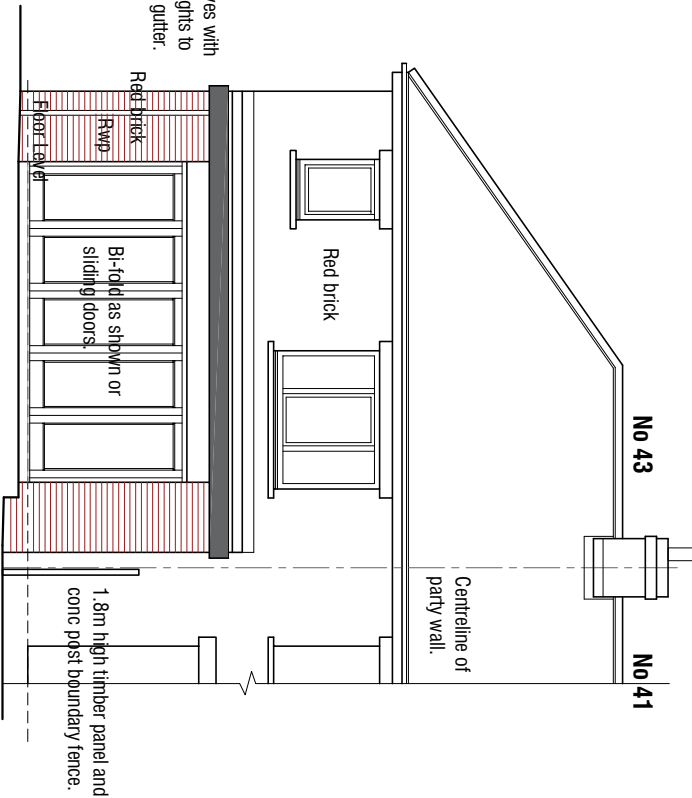

East Elevation 1:100

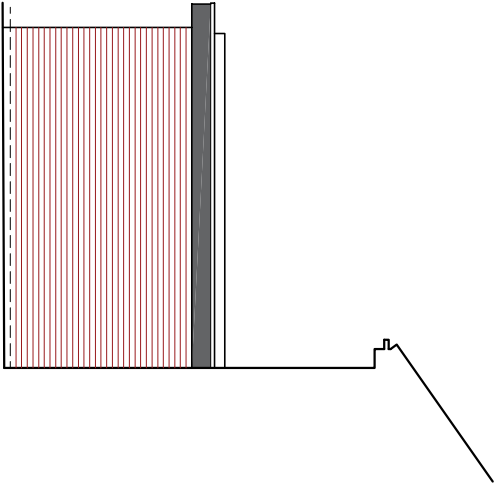

West Elevation 1:100

43 Park Avenue

Penistone

Sheffield

S36 6DL

Design Proposals

PLANS & ELEVATIONS

mboothdesign

architectural design and building consultants

Fairfield House

Berneslai Close Barnsley

S70 2PL

M: 07881898300

E: mark@mboothdesign.co.uk

Scale 1:50 1:100 @ A3

Drawn MJB

Date MAY 2022

Ref. 22.13

Dwg No. P01

Rev. A

0cm

2cm

4cm

Copyright mboothdesign. All dimensions in millimeters unless otherwise stated.

Dimensions for setting out in existing buildings are to be checked and verified on site.