




FRONT ELEVATION (SW) SCALE 1:50

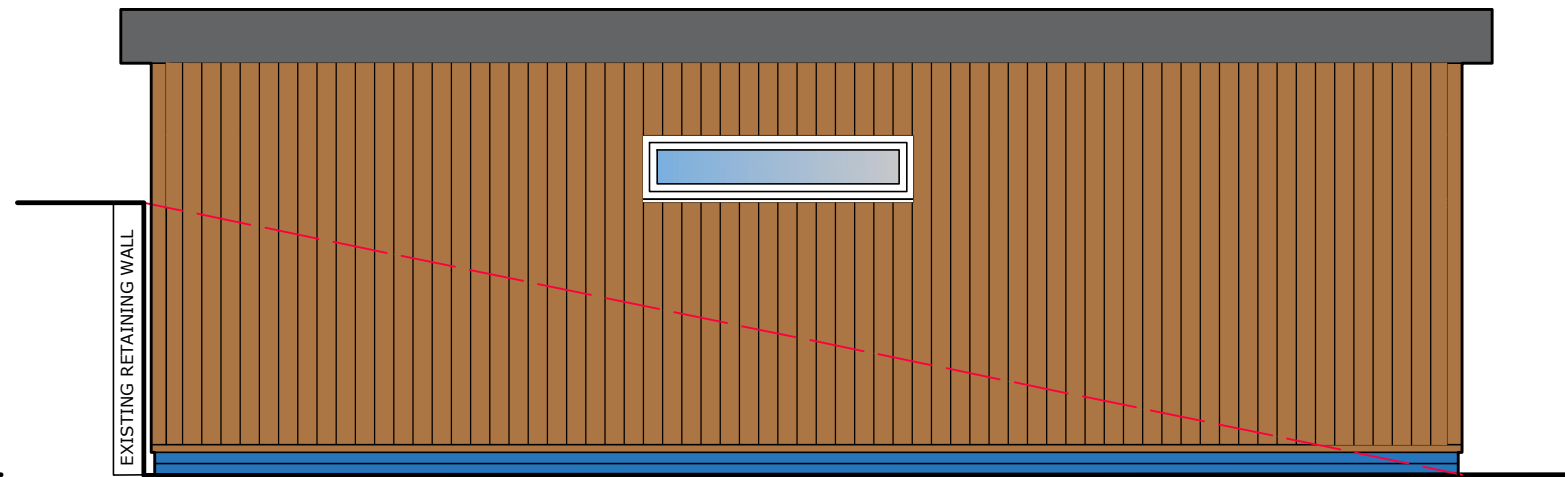


SIDE ELEVATION (NW) SCALE 1:50

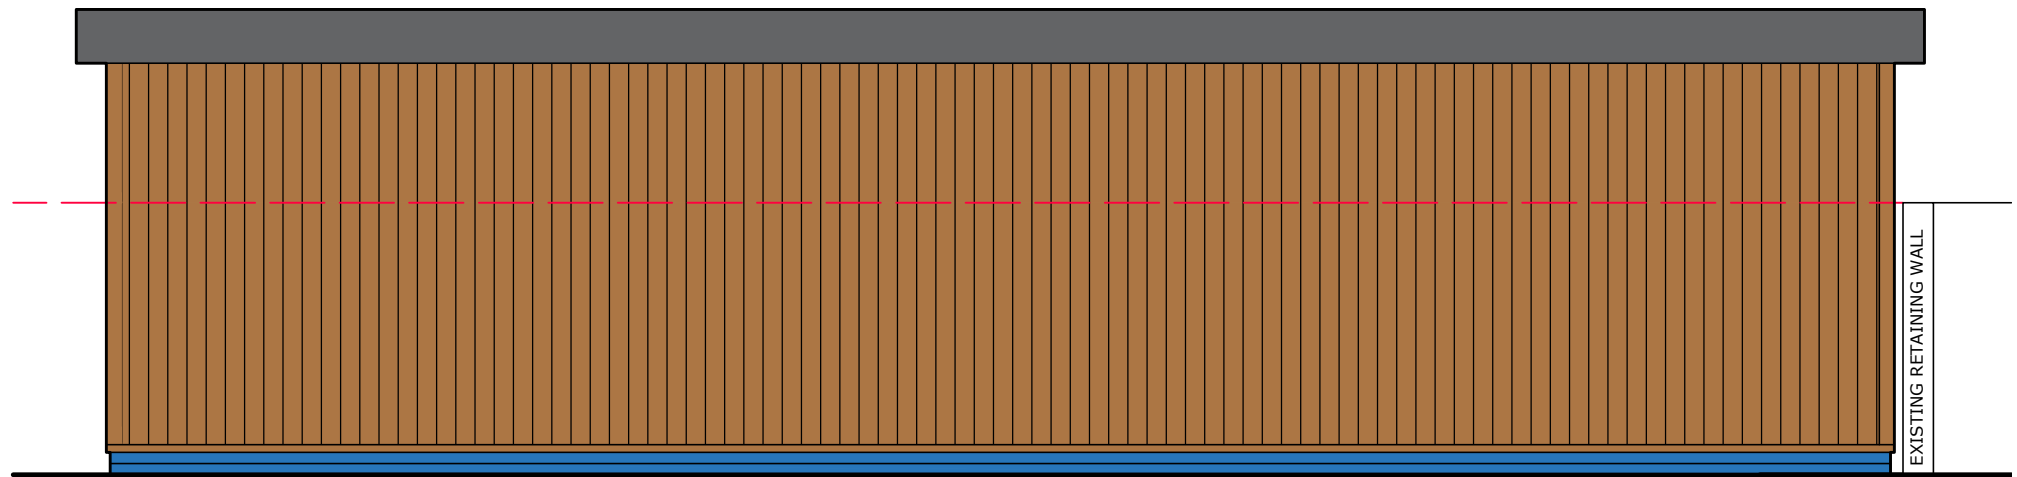

REAR ELEVATION (NE) SCALE 1:50

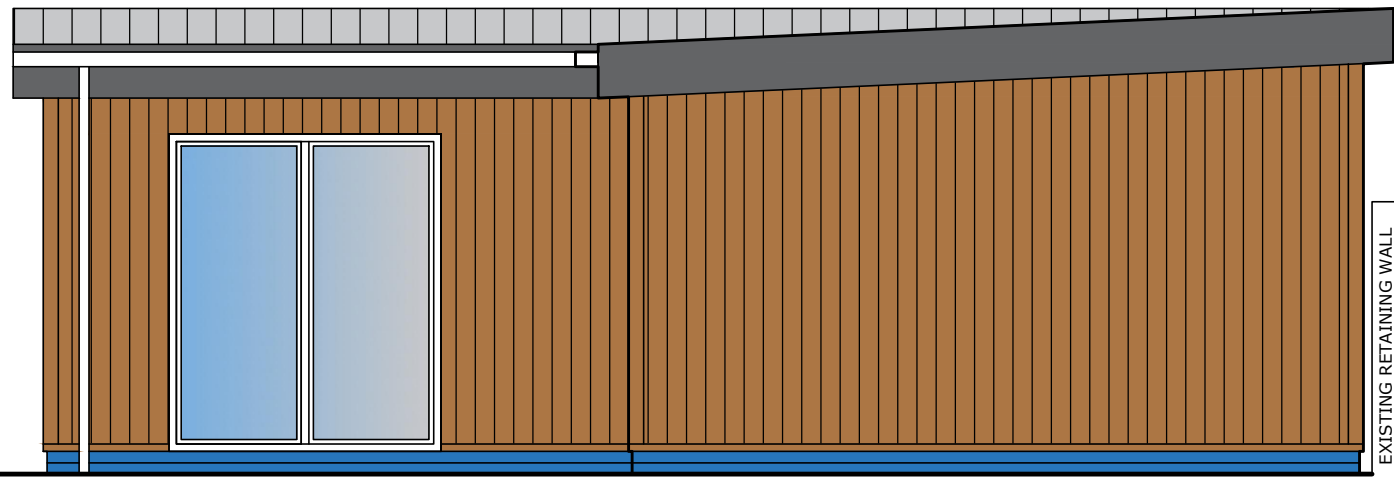


SIDE ELEVATION (SE) SCALE 1:50

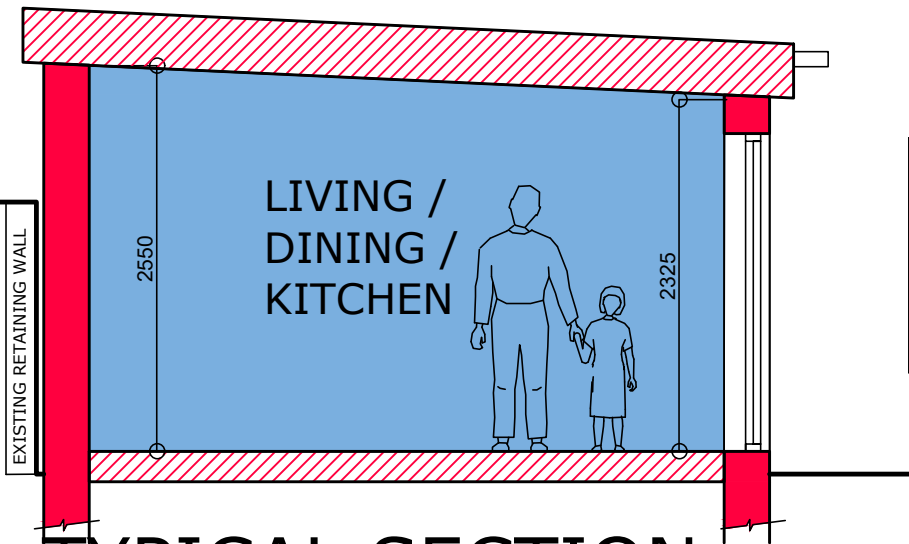


TYPICAL SECTION
SCALE 1:50


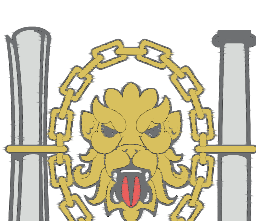
MATERIALS:
WALLS : ASH VERTICAL BOARDING(SIPS PANELS)
PLINTH : BLUE BRICKWORK
ROOF : HIGH PERFORMANCE ROOF COVERING(ANTHRACITE)
FASCIA : POWDER COATED ALUMINUM (ANTHRACITE)
WINDOWS/DOORS : POWDER COATD ALUMINIUM (ANTHRACITE)
RWP/GUTTERS : ALUMINIUM (BLACK)

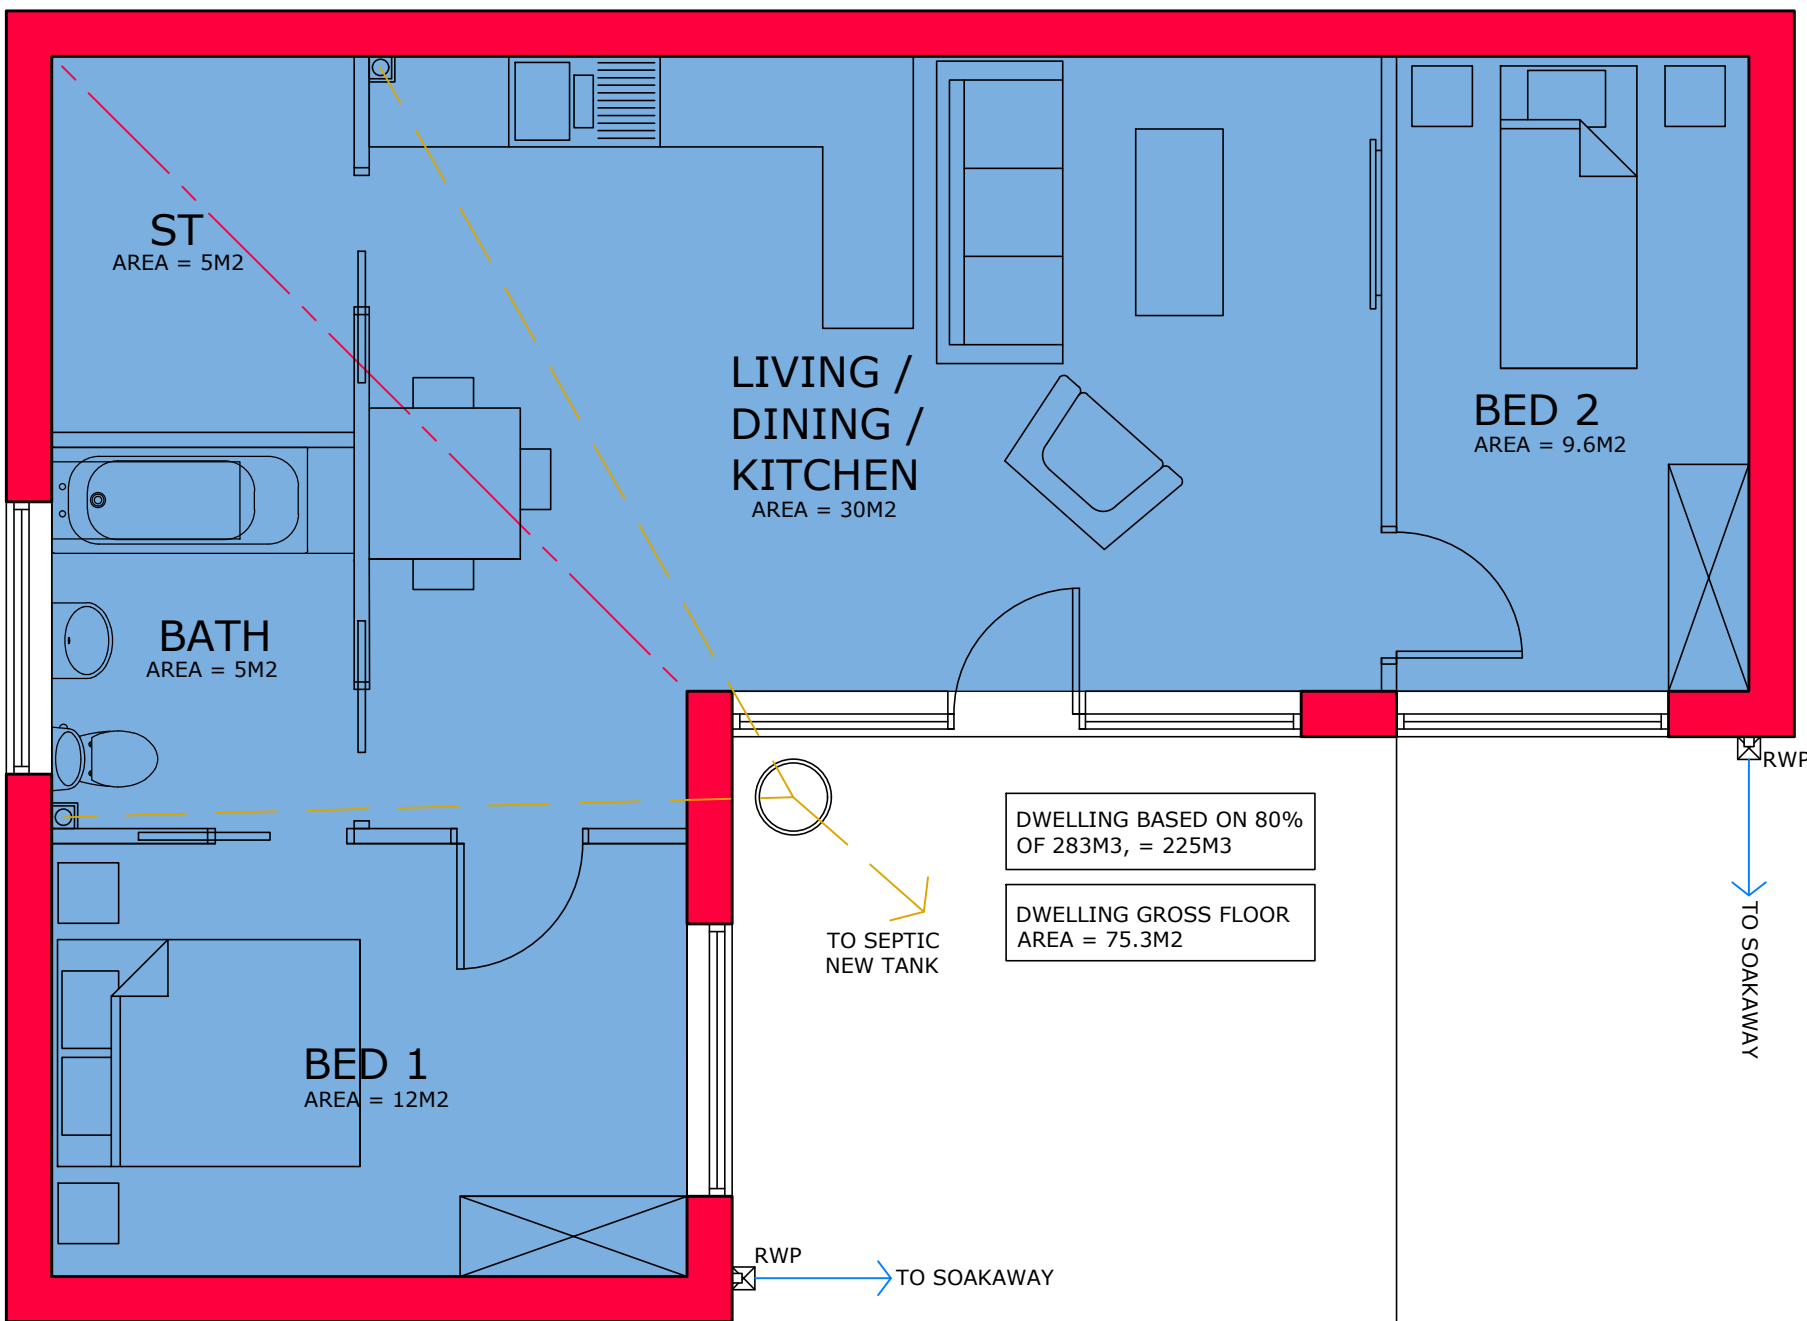

GROUND FLOOR PLAN
AS PROPOSED SCALE 1:50

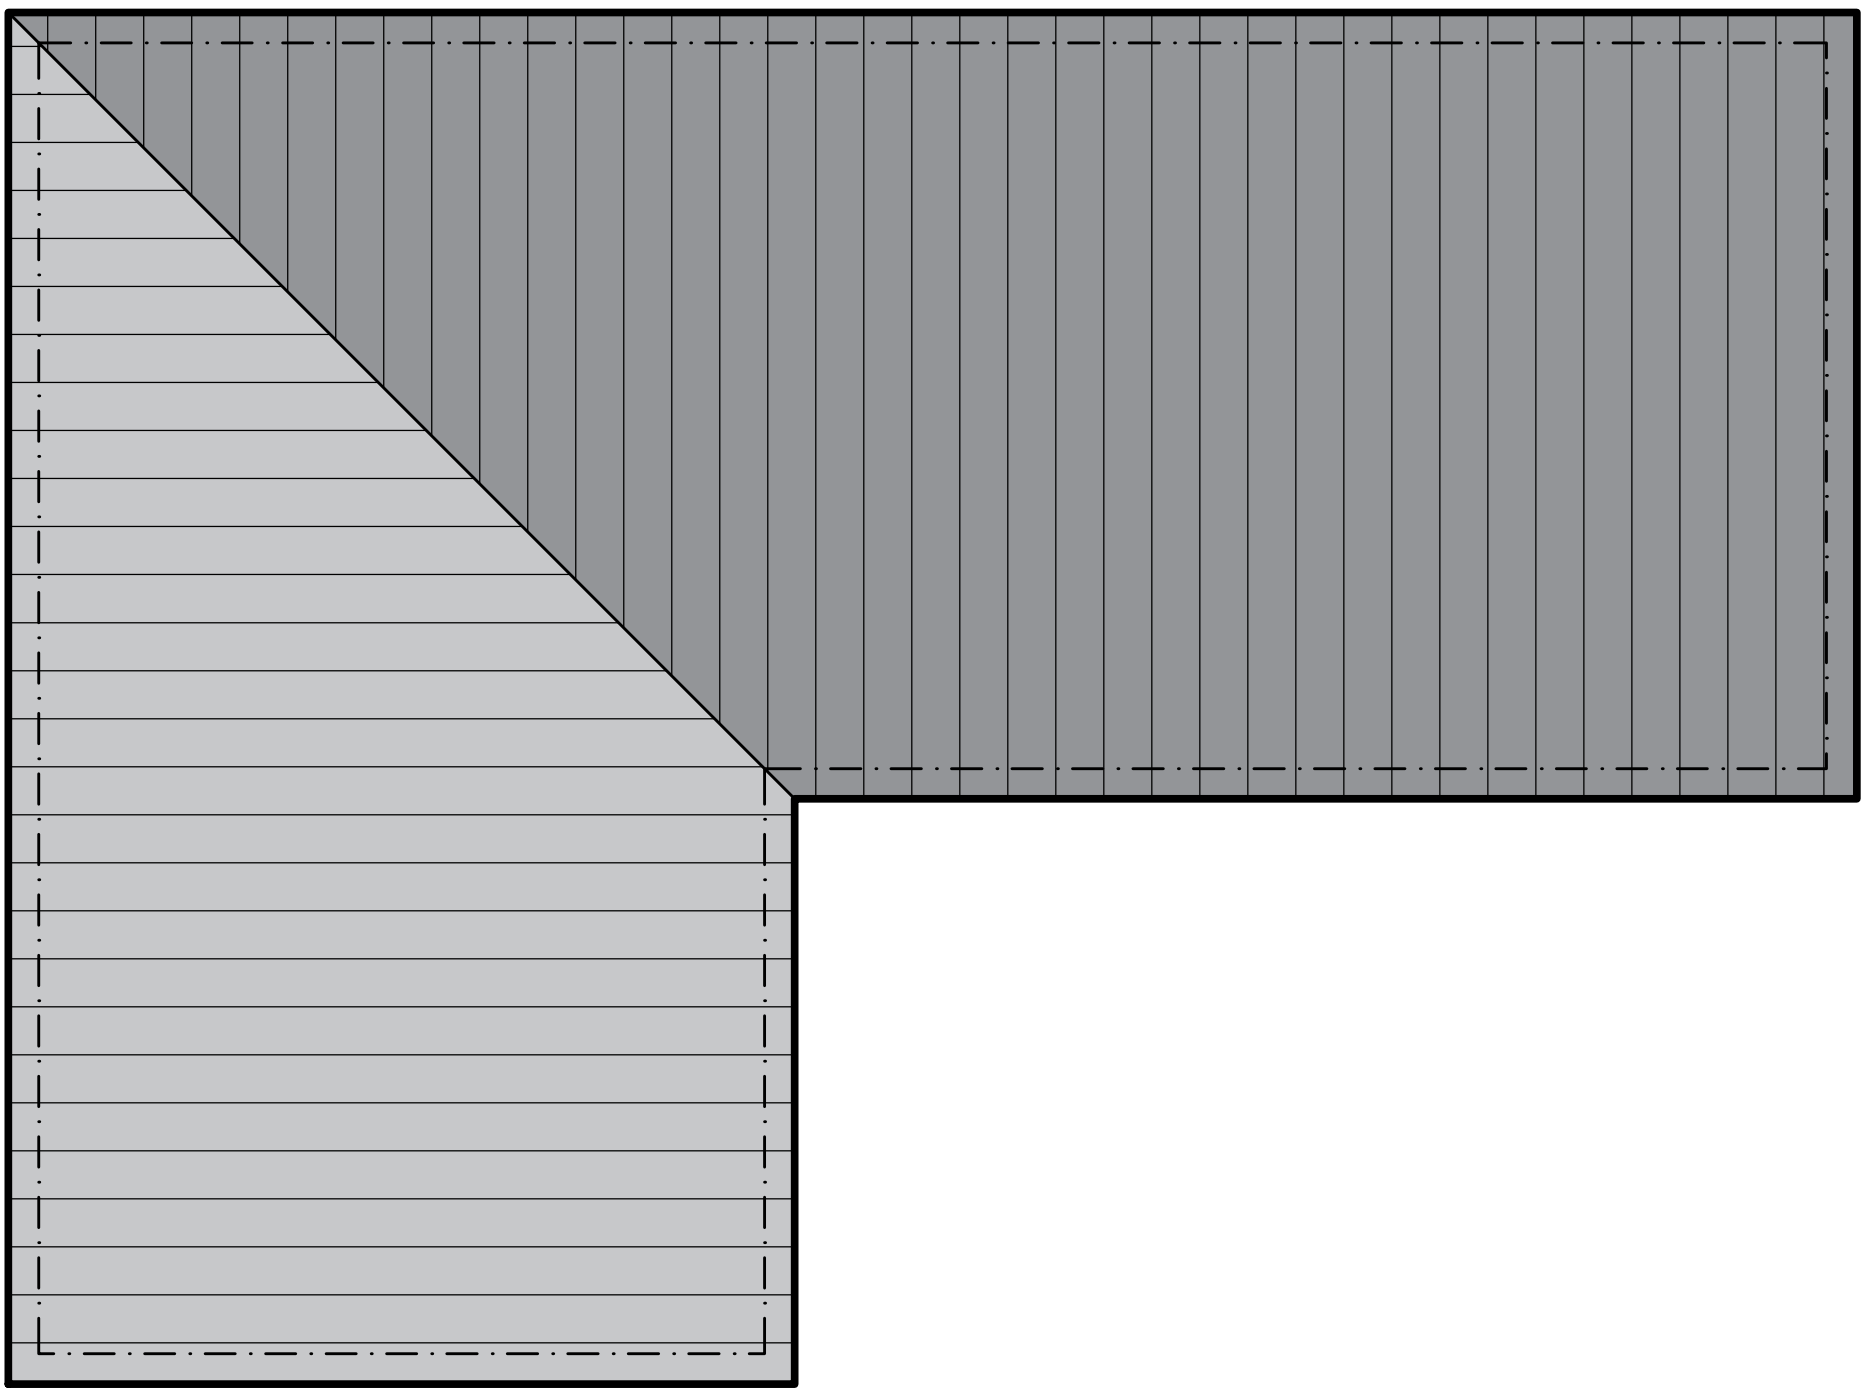

ROOF PLAN
AS PROPOSED SCALE 1:50

	 Chartered Institute of Architectural Technologists Registered Practice	<p>1. THIS DRAWING AND THE COPYRIGHTS AND PATENTS THEREIN ARE THE PROPERTY OF NYP ARCHITECTURAL SERVICES LTD. REGISTERED IN ENGLAND AND WALES No. 4631338 AND MAY BE USED OR REPRODUCED ONLY UNDER CONTRACT.</p> <p>2. CONTRACTORS AND SUB-CONTRACTORS MUST CHECK AND AGREE ALL DIMENSIONS BEFORE PREPARING SHOP DRAWINGS OR COMMENCING WORK ON SITE.</p> <p>3. CONTRACTORS ARE RESPONSIBLE FOR INFORMING THE DESIGNER OF ANY DISCREPANCY DISCOVERED ON THIS DRAWING OR BETWEEN THIS DRAWING AND ANY OTHER RELATED DOCUMENT ISSUED UNDER THE STANDARD FORM OF CONTRACT IN RESPECT OF THE WORK.</p> <p>4. WRITTEN DIMENSIONS ONLY ARE TO BE USED FROM THIS DRAWING. IF IN ANY DOUBT ASK FOR CLARIFICATION.</p>	Notes.	Revisions.						NYP ARCHITECTURAL SERVICES LIMITED BBC, Innovation Way, Barnsley, S75 1JL. Tel: 01226 200989. E-mail : scott@nypas.co.uk / stephen@nypas.co.uk						
				Date	Suffix	Description	Date	Suffix	Description	Project. NEW DWELLING, LAND AT WORK BANK LANE, THURLSTONE S36-9RR			Client. ROGER COLDWELL			
										Drawing Title. PLANNING DRAWING SITE PLAN AS PROPOSED			Date. NOV 2023		Scale. AS INDICATED	
													Ref. 104/42		Dwg. No. 04	