




FRONT ELEVATION




SIDE ELEVATION




REAR ELEVATION

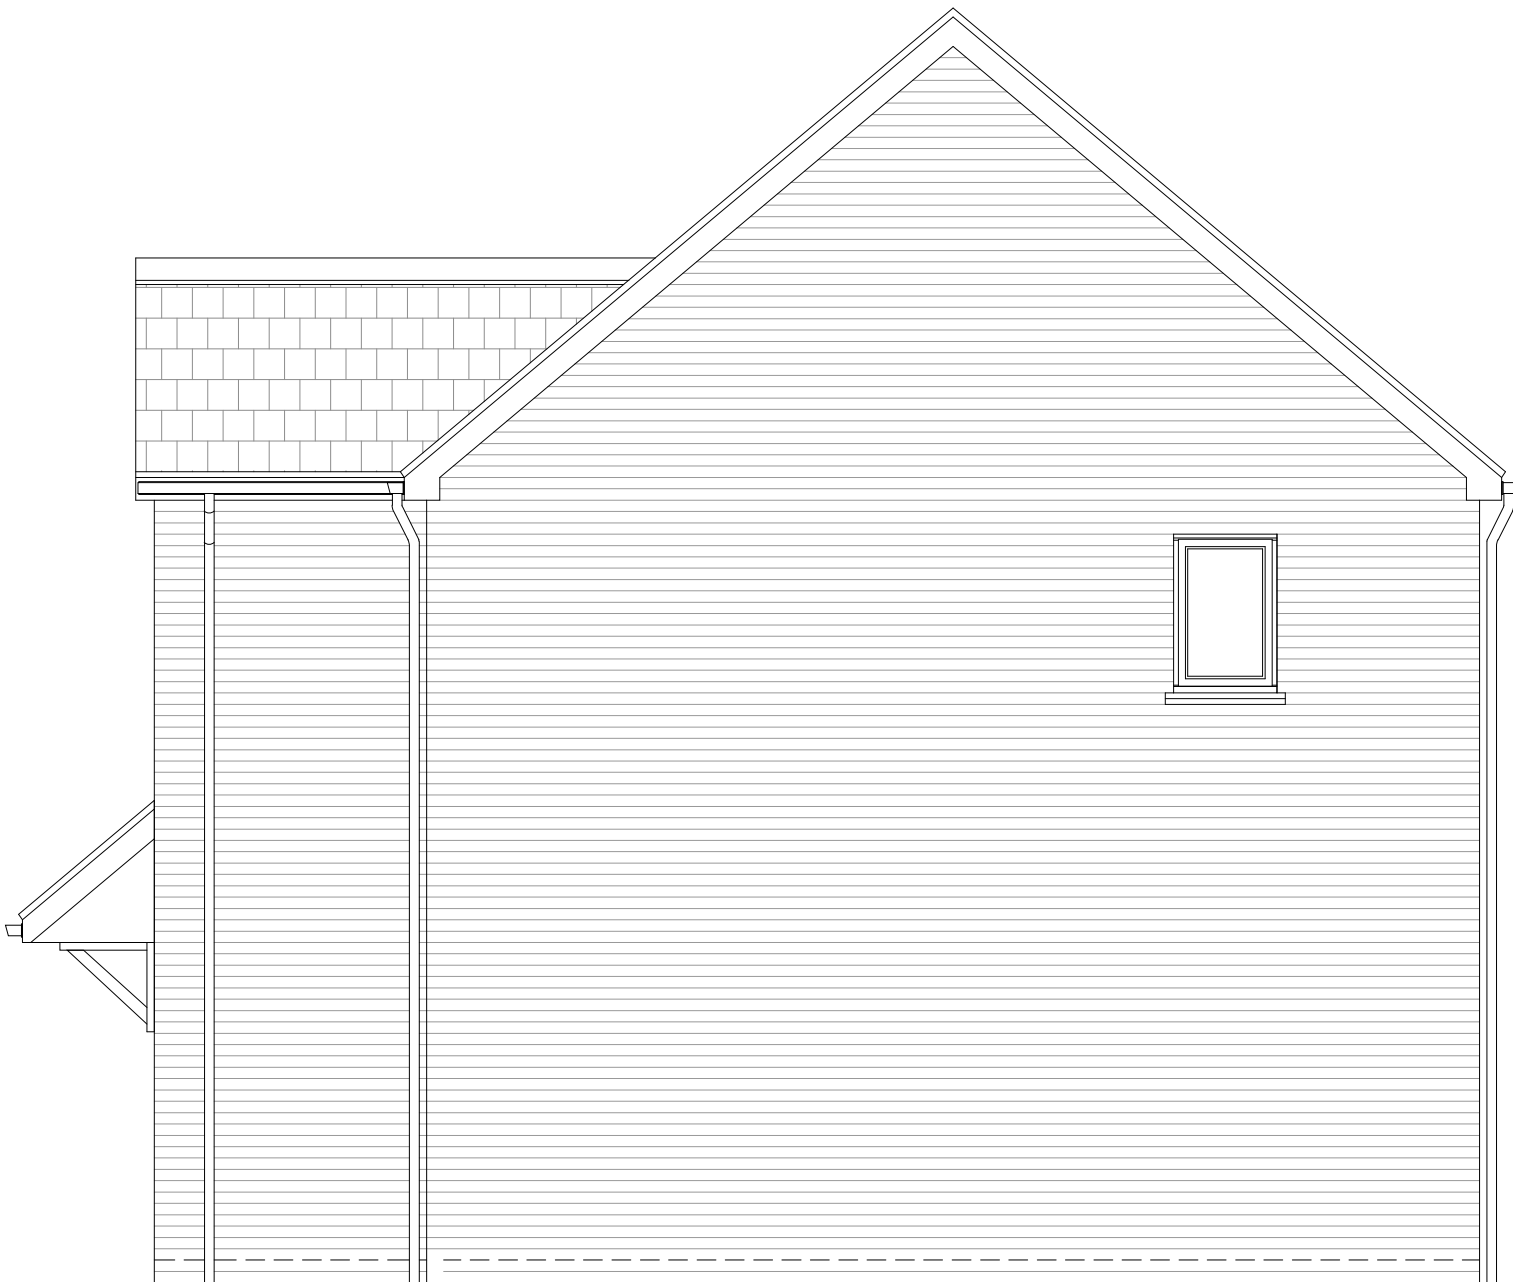


SIDE ELEVATION

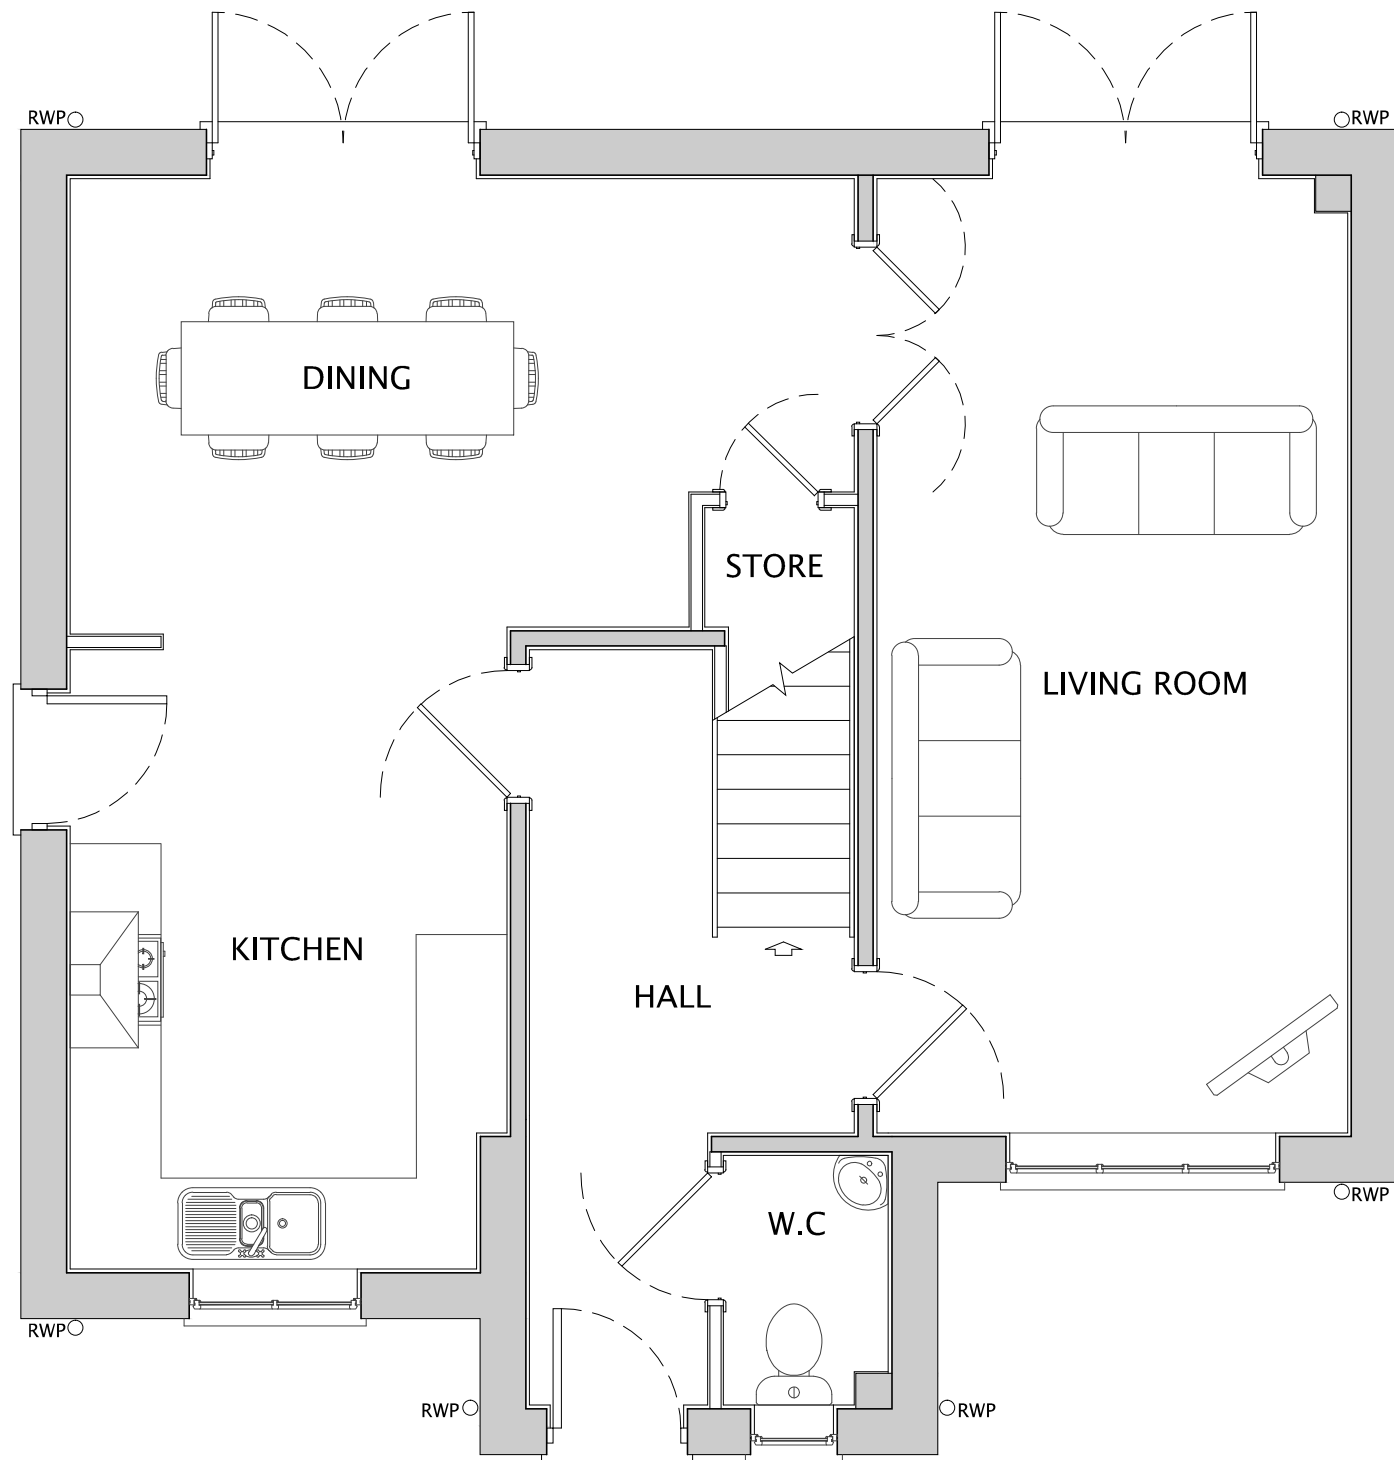


GROUND FLOOR

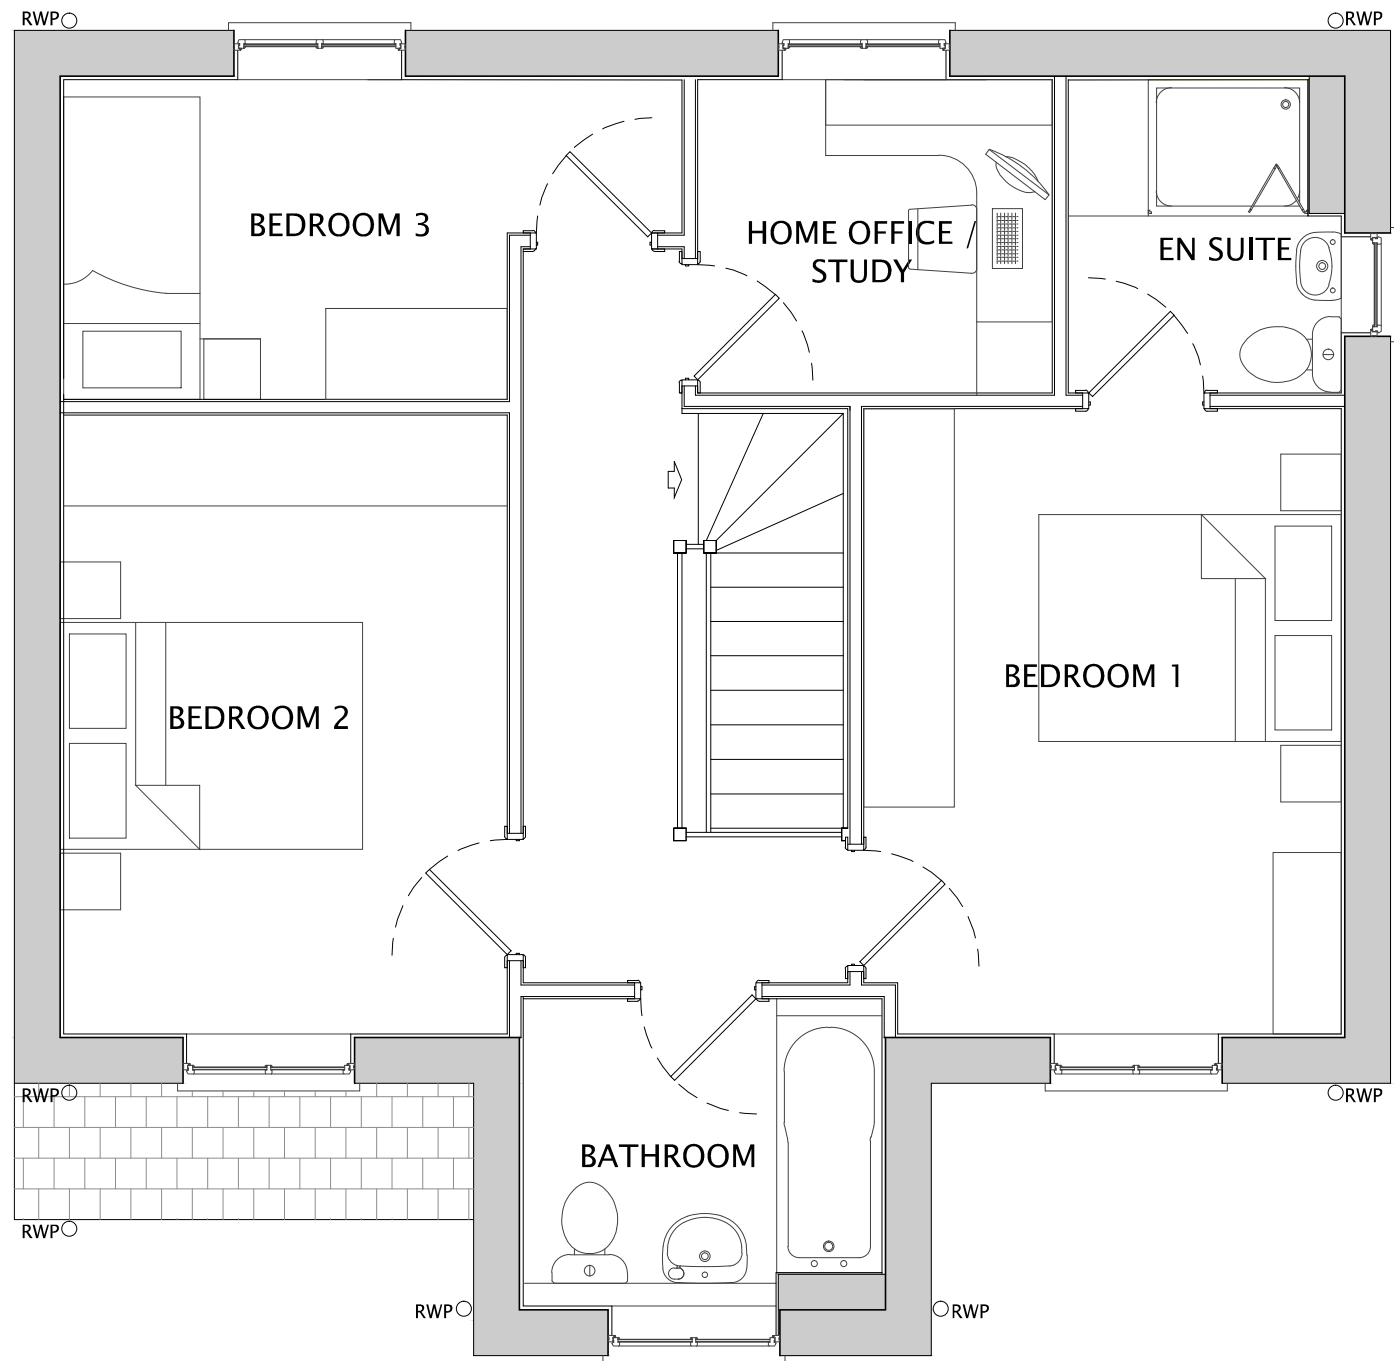


FIRST FLOOR

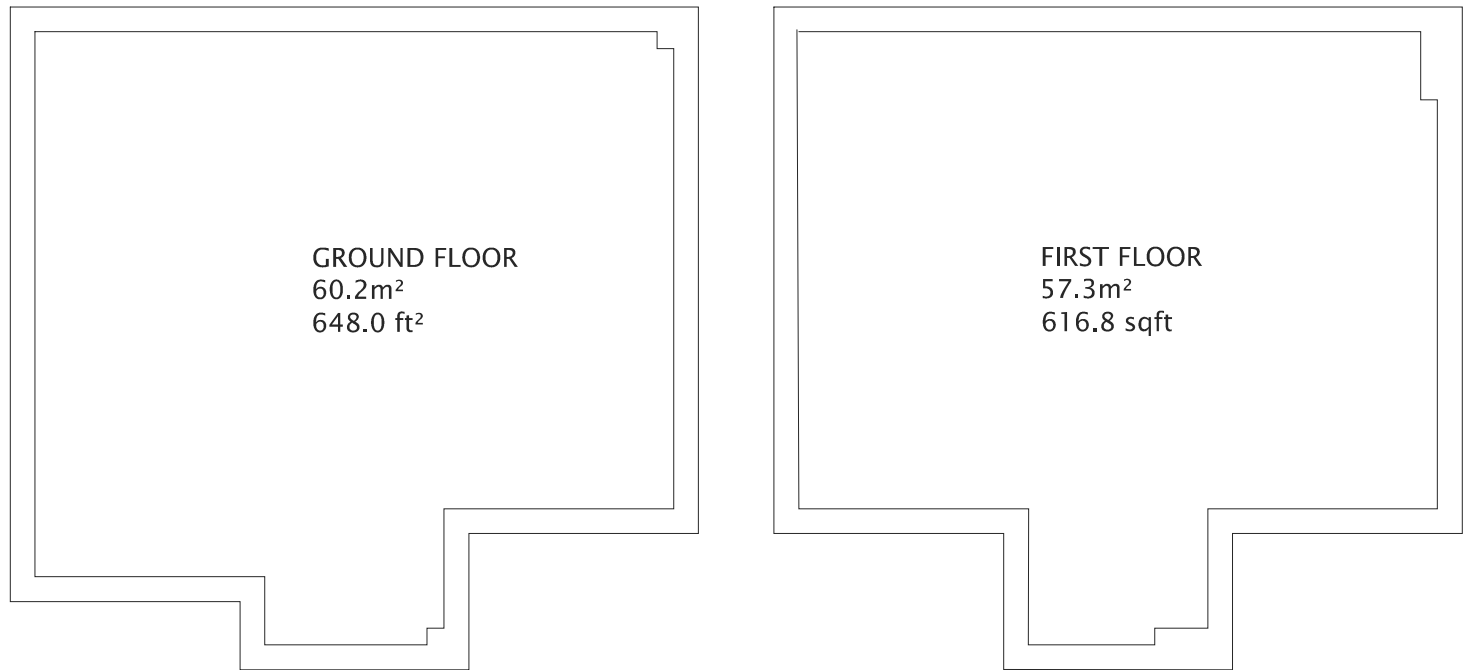

GIA
117.5 sqm
1264.8 sqft

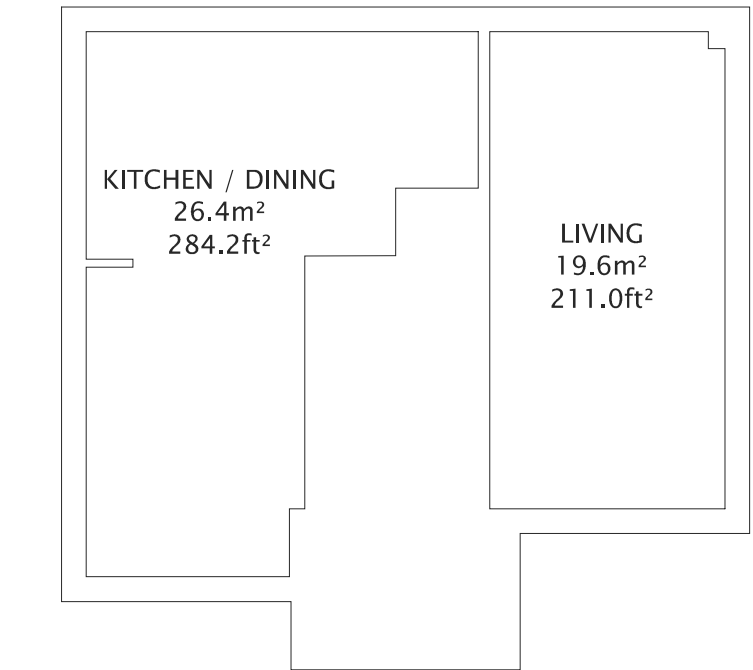

ROOM SIZES GROUND FLOOR

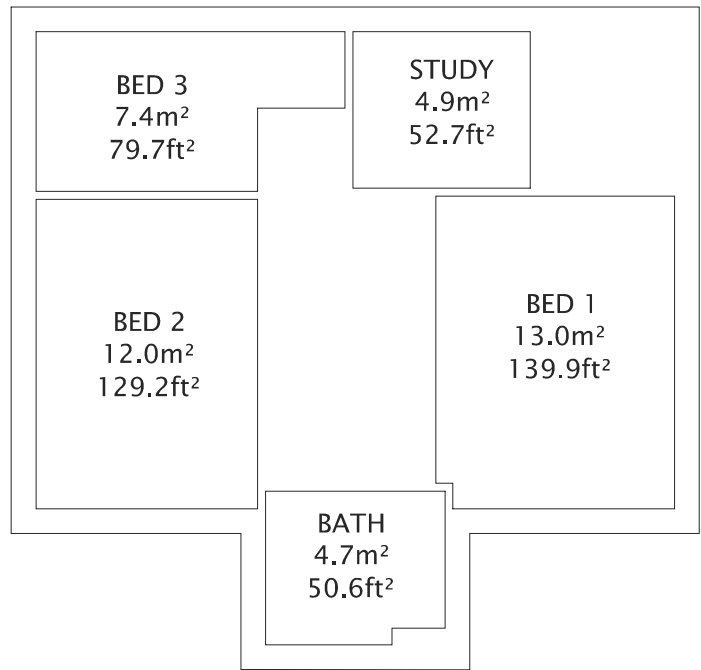

ROOM SIZES FIRST FLOOR

C	24.05.23	House type updated following feedback from planners, additional floor areas shown	THS	LM
B	21.02.23	House type floor areas added	THS	LM
A	05.09.22	Window style updated to bring in line with other house types	THS	LM

Rev	Date	Description	Drawn	Check
-----	------	-------------	-------	-------



CLIENT: NETHERTON HOMES	DRAWING NUMBER: P08:4145:1010C
PROJECT: EAST OF WAKEFIELD ROAD, MAPPLEWELL	SCALE @ A1: 1:50
DRAWING: SALISBURY (OP) PLANS & ELEVATIONS	DRAWN: JP CHECKED: LM DATE: OCT 21 DATE: OCT 21
JRP Associates 14 Mariner Court, Calder Park, Wakefield, WF4 3FL	T 01924 383322 E info@jrpassoc.co.uk W jrpassoc.co.uk

1010 / SALISBURY (OP)

Do not scale off this drawing - Only figured dimensions to be taken from this drawing. Drawings based on Ordnance Survey and/or existing record drawings - Design and Drawing content subject to Site Survey, Structural Survey, Site Investigations, Planning and Statutory Requirements and Approvals. Authorised reproduction from Ordnance Survey Map with permission of the Controller of Her Majesty's Stationary Office. Crown Copyright reserved.