


EXISTING



REAR ELEVATION
Scale 1:100

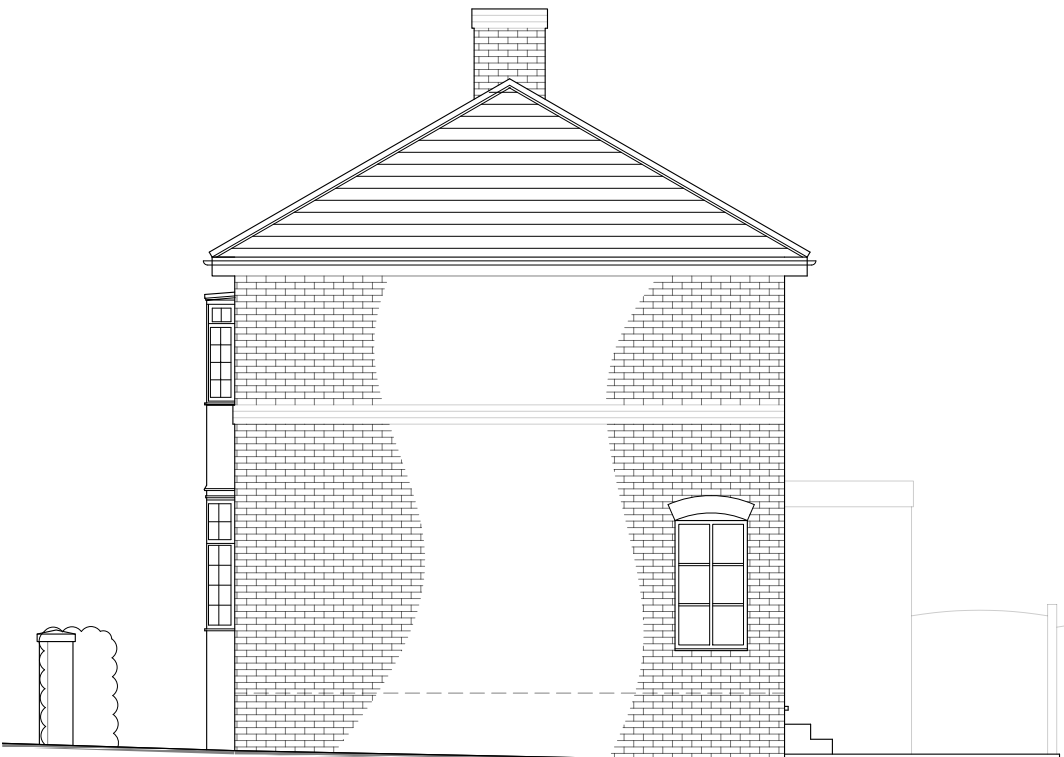

SIDE ELEVATION (R)
Scale 1:100


PROPOSED




REAR ELEVATION
Scale 1:100




SIDE ELEVATION (R)
Scale 1:100

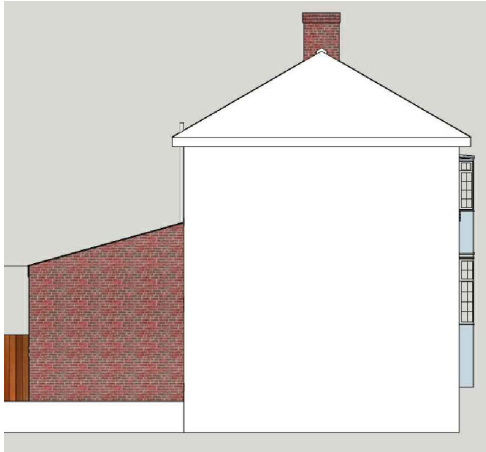

SIDE ELEVATION (L)
Scale 1:200

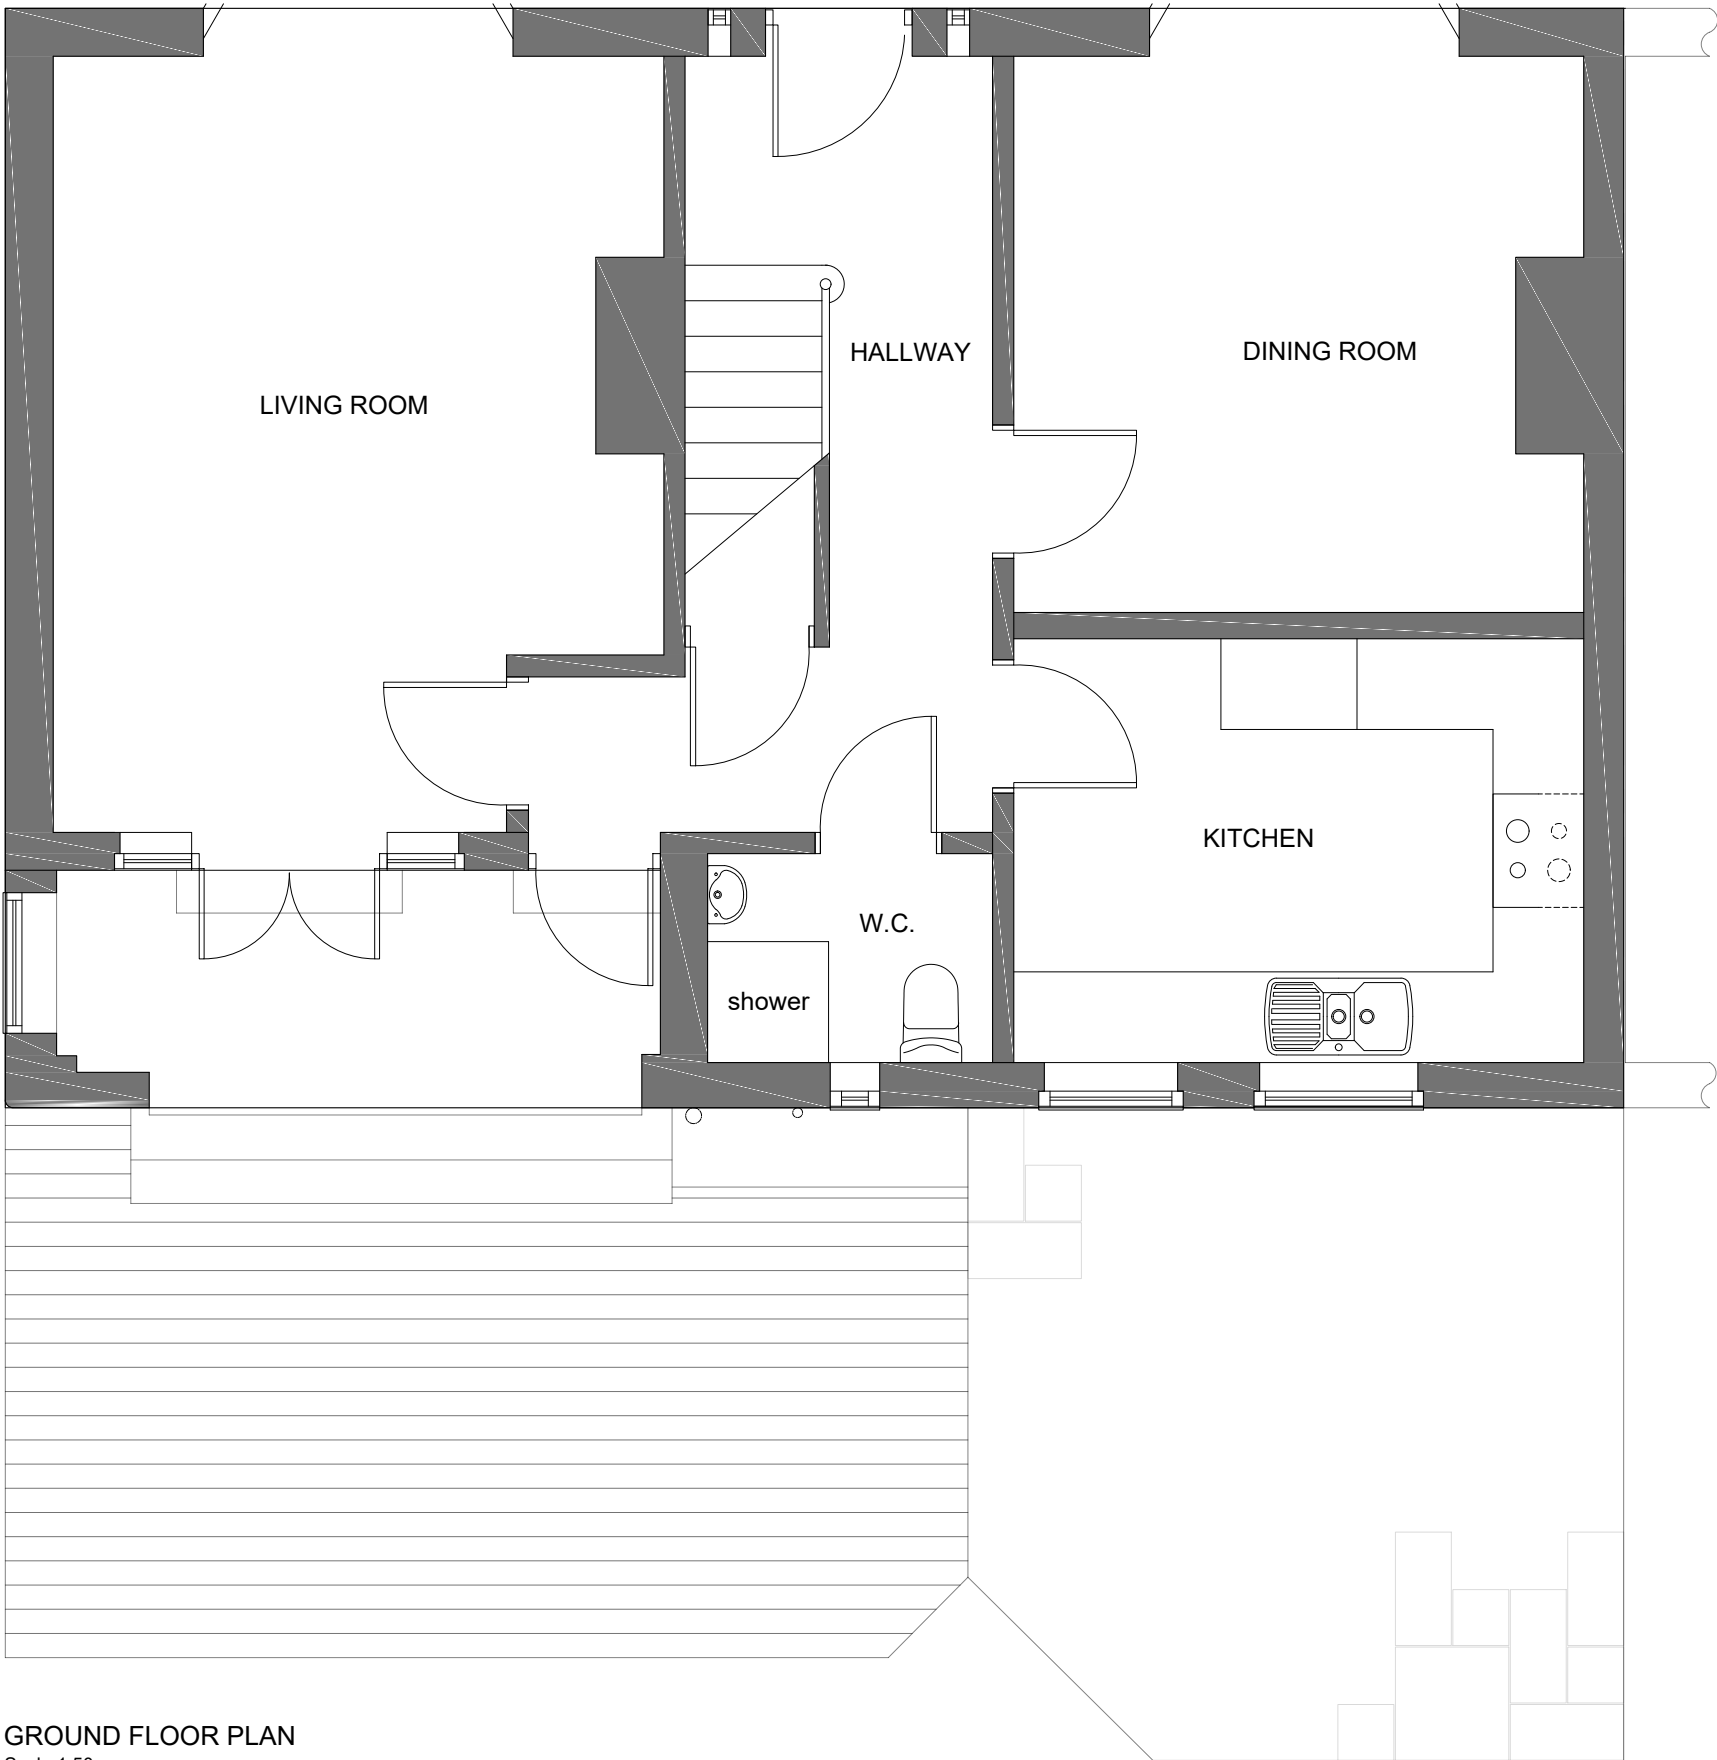

GROUND FLOOR PLAN
Scale 1:50

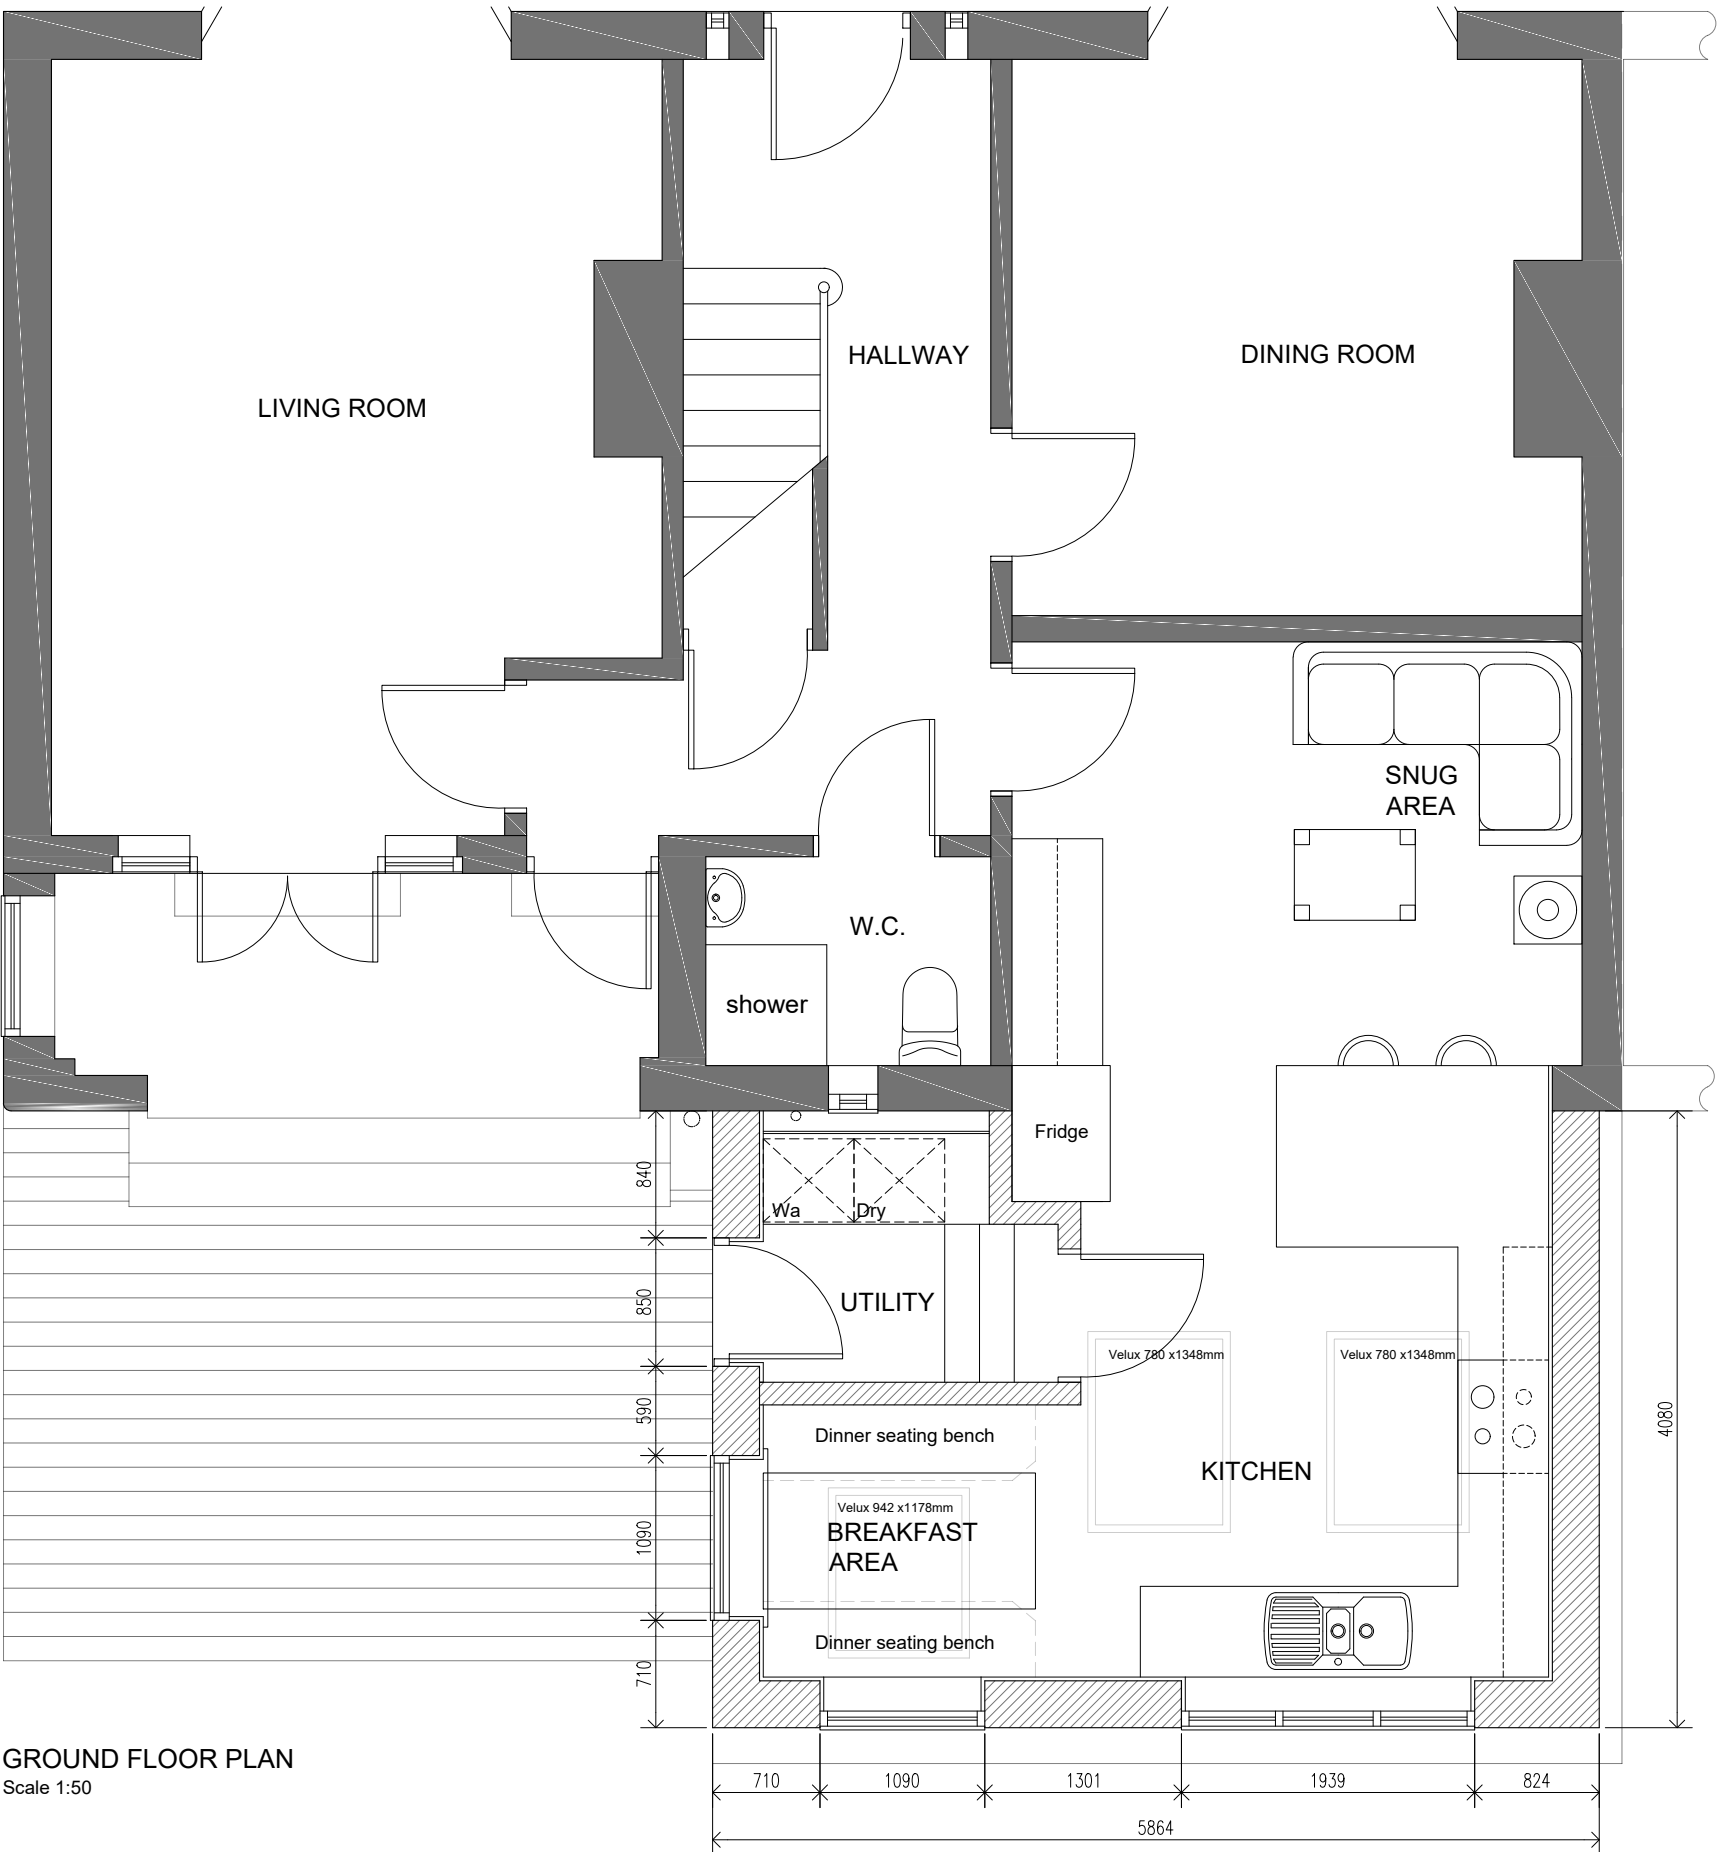

GROUND FLOOR PLAN
Scale 1:50

Notes:

Wall Construction:
New walls to be matching red brick with feature banding.

Roof:
Roof tiles for lean-to, to be suitable for roof pitches of 15.5° a suggestion would be Low Pitch Birkdale Fibre Cement Roof Slate in Grey
NB: main house appears to be Grey.

Doors & Windows:
White uPVC double glazed windows with white external door to match existing .

Fascia & Gutters
To be Brown fascias and gutters with plastic rainwater pipes to match existing.

Rev:	Date:	Description:	By:
07762656187	30/04/2018	stevendrawit.biz	www.drawit.biz
15 Medway Close Barnsley Green Barnsley S75 1NY			
Draw it			
Purpose: PLANNING			
Status: EXISTING & PROPOSED			
Dwg of: Plans & Elevations			
Client: Mr & Mrs Graham			
Site Address: Granville Street Barnsley, S75 2TQ			
Project: Proposed single storey rear lean-to extension			
Drawn by: SH	Date: 30/04/2018	Rev:	
Scale: As Shown	Dwg No: 1808_102		