





FRONT ELEVATION
Scale 1:100

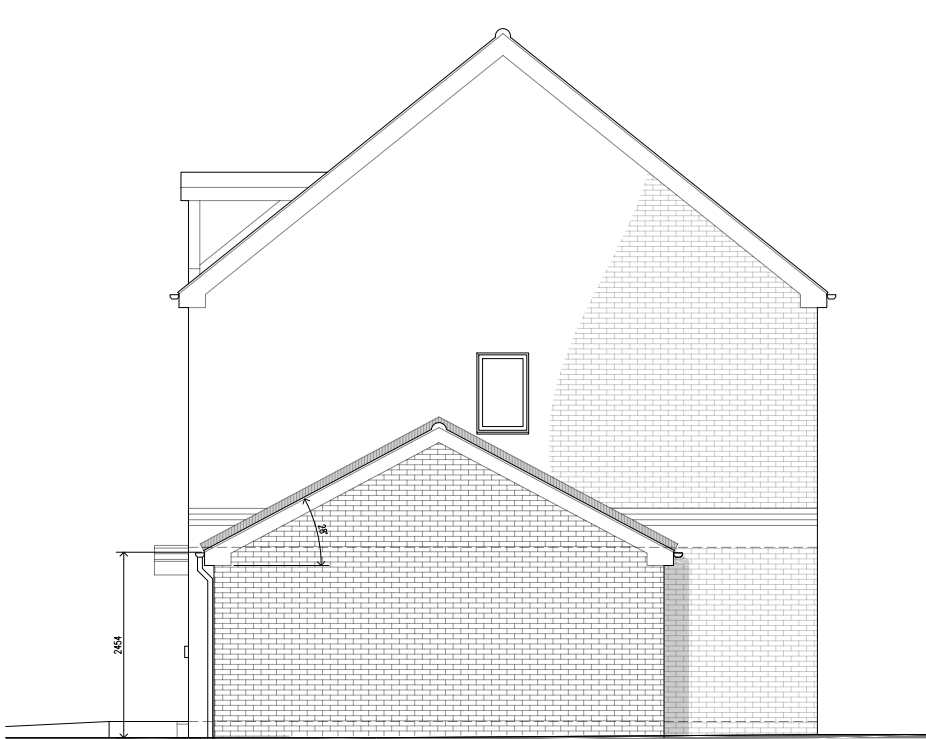


SIDE ELEVATION (R)
Scale 1:100




REAR ELEVATION
Scale 1:100

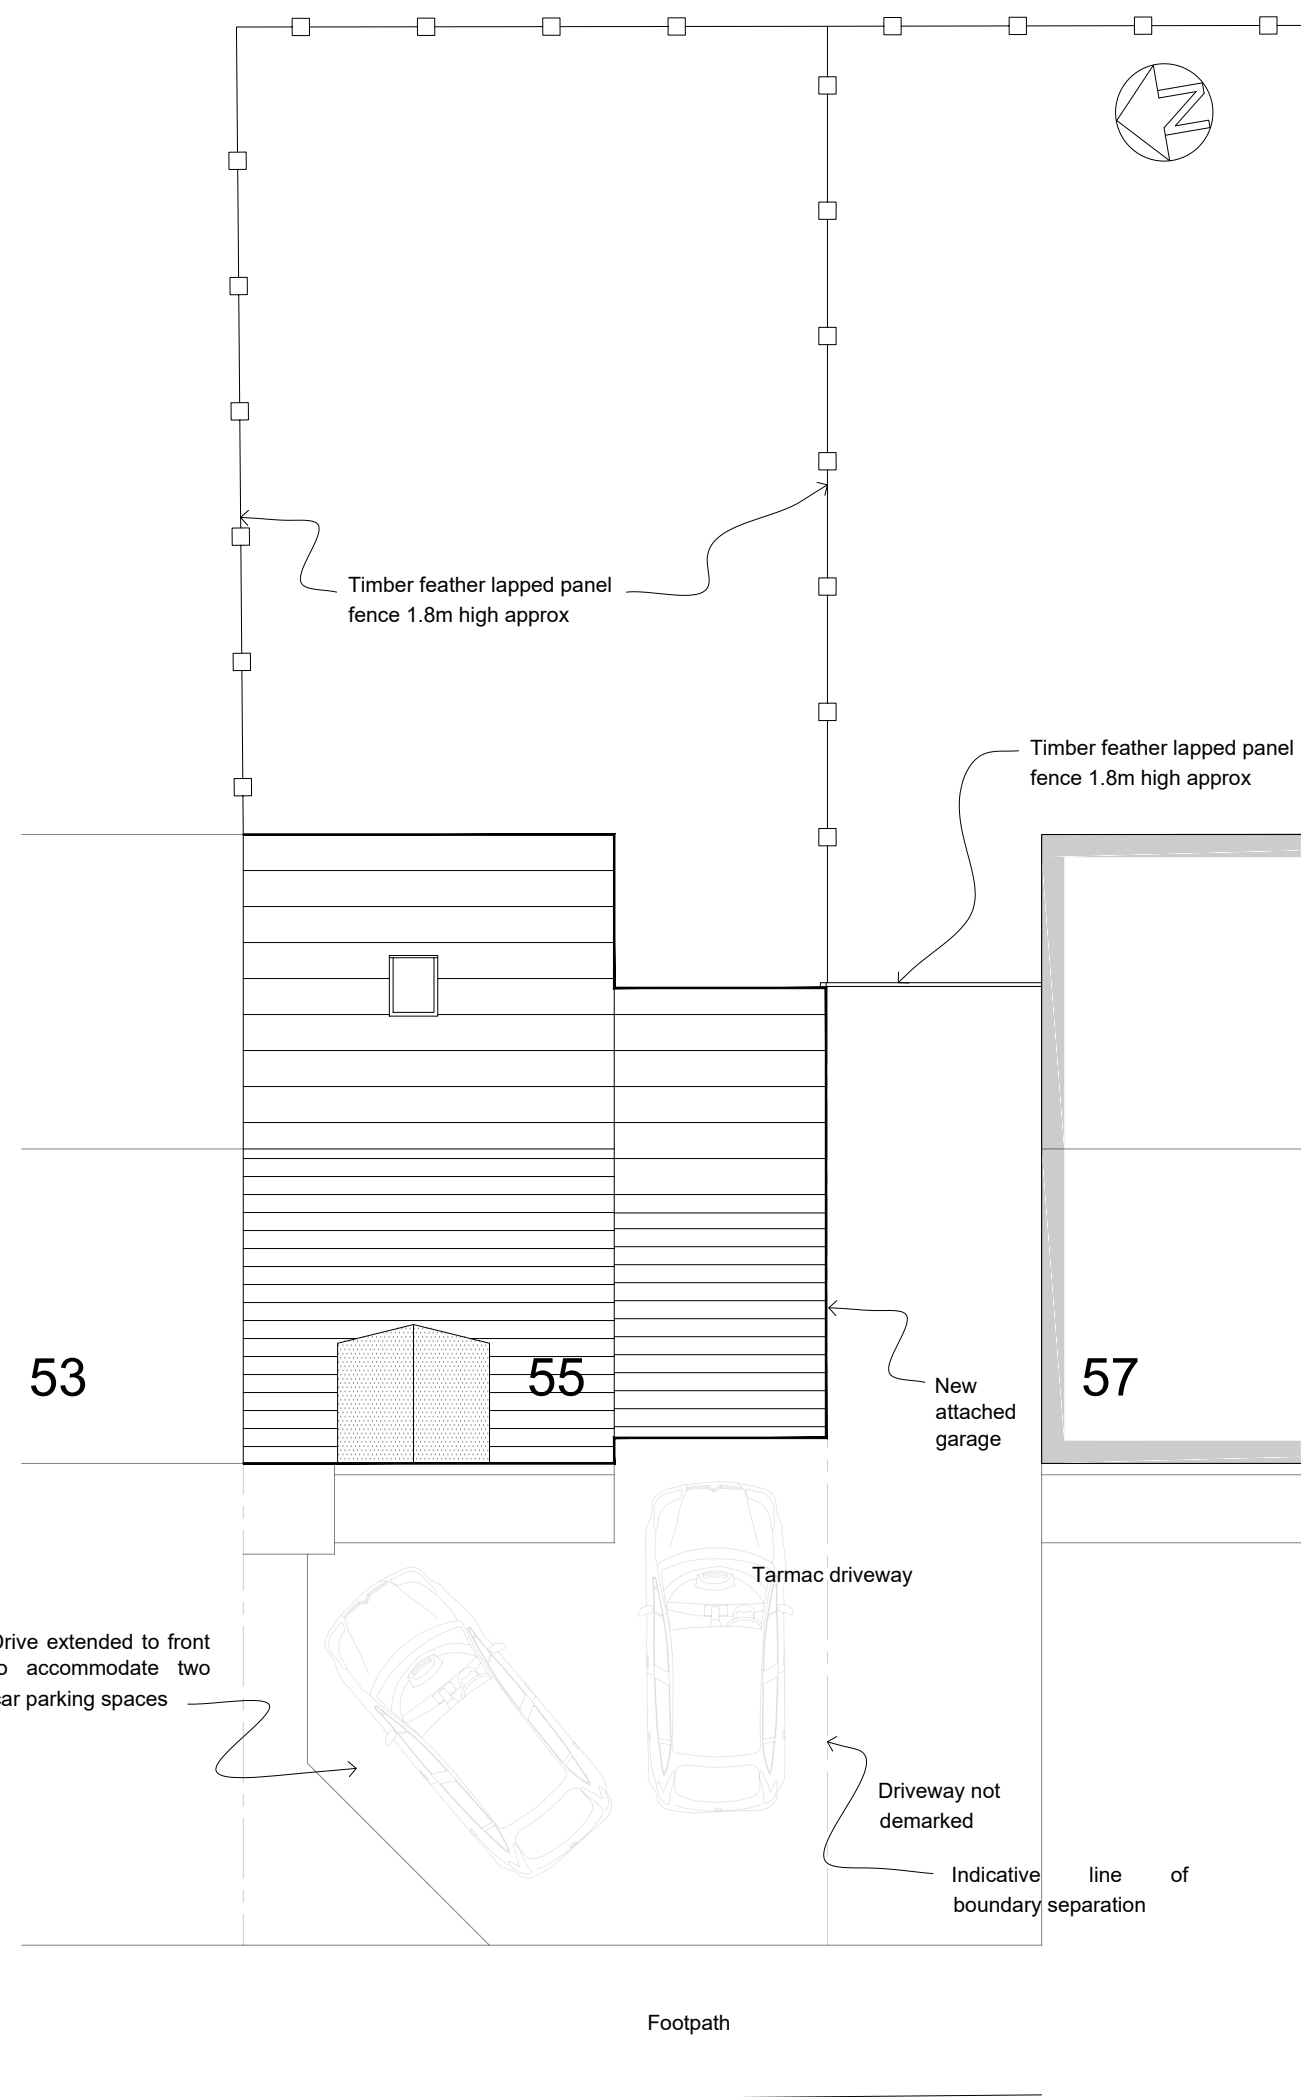

SITE PLAN
Scale 1:100

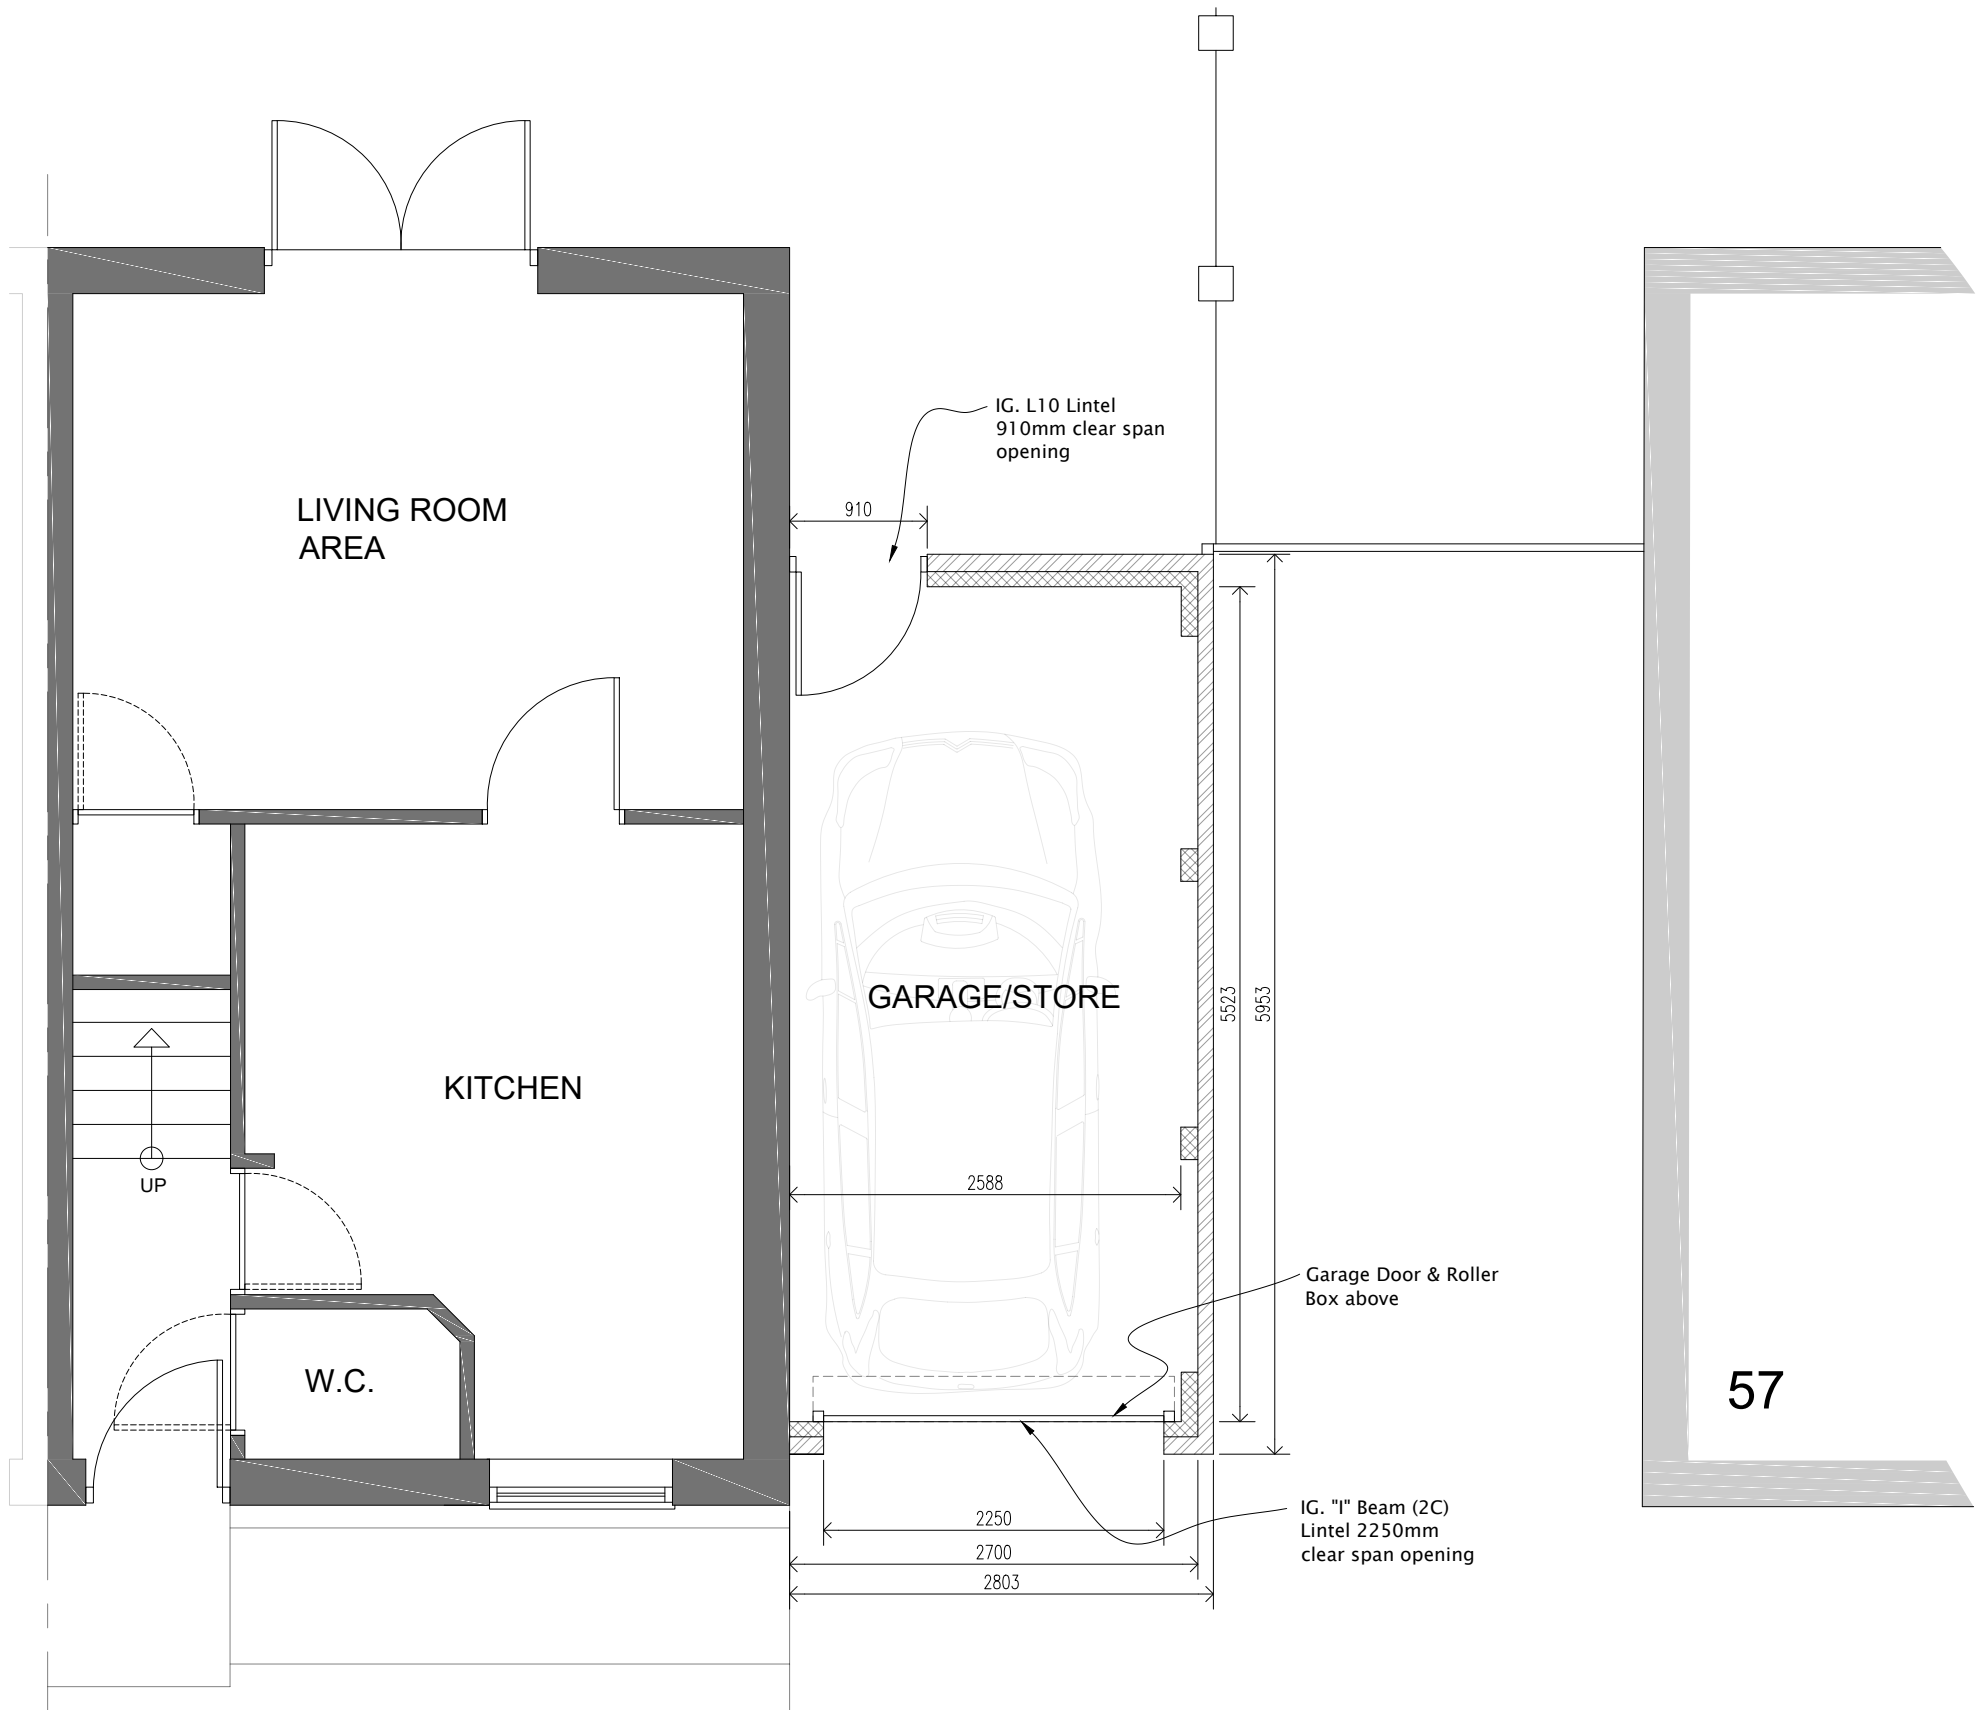

GROUND FLOOR PLAN
Scale 1:50

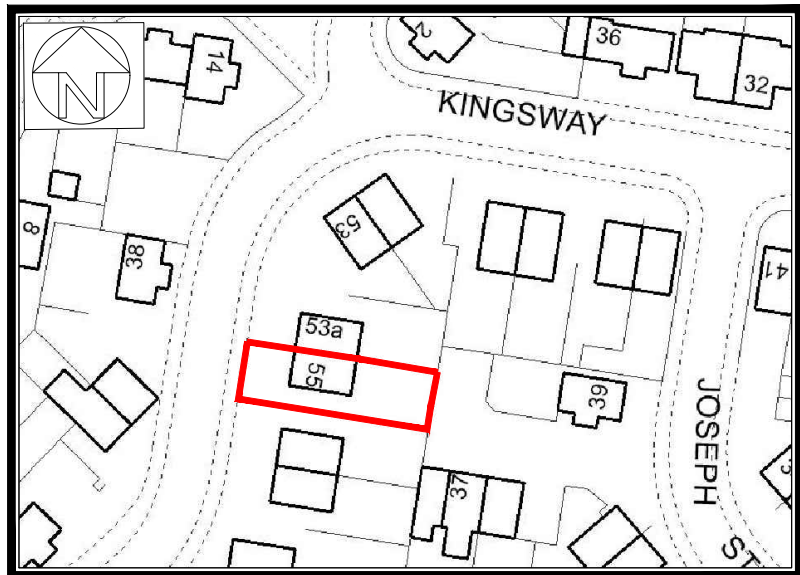

SITE LOCATION PLAN
Scale: 1:1250

Notes:

WALLS:
Walls to be facing brick in red brick to match existing house.

ROOF:
Double Roman concrete roof tiles to match existing roof or similar suitable for roof pitches of 28°

DOOR:
Single roller garage door

GUTTERS & DOWNPIPES:
New uPVC white fascias and soffits and black gutter and square downpipes.

A	19-09-18	Additional space created to accommodate 2 No. car parking spaces	SH
Rev:	Date:	Description:	By:
01	07/7/2018	077 626 561 87 steven@drawit.biz www.drawit.biz	SH
15 Medway Close Barugh Green Barnsley S75 1NY			
Purpose: PLANNING			
Status: PROPOSED			
Dwg of: PLANS, ELEVATIONS, SITE & LOCATION PLAN			
Client: Mr & Mrs Godfrey			
Site Address: 55 Kingsway, Grimethorpe			
Project: Proposed single storey side attached garage			
Drawn by: SH	Date: 20/08/2018	Rev:	
Scale: As Shown	Dwg No: 1821_102	A	