
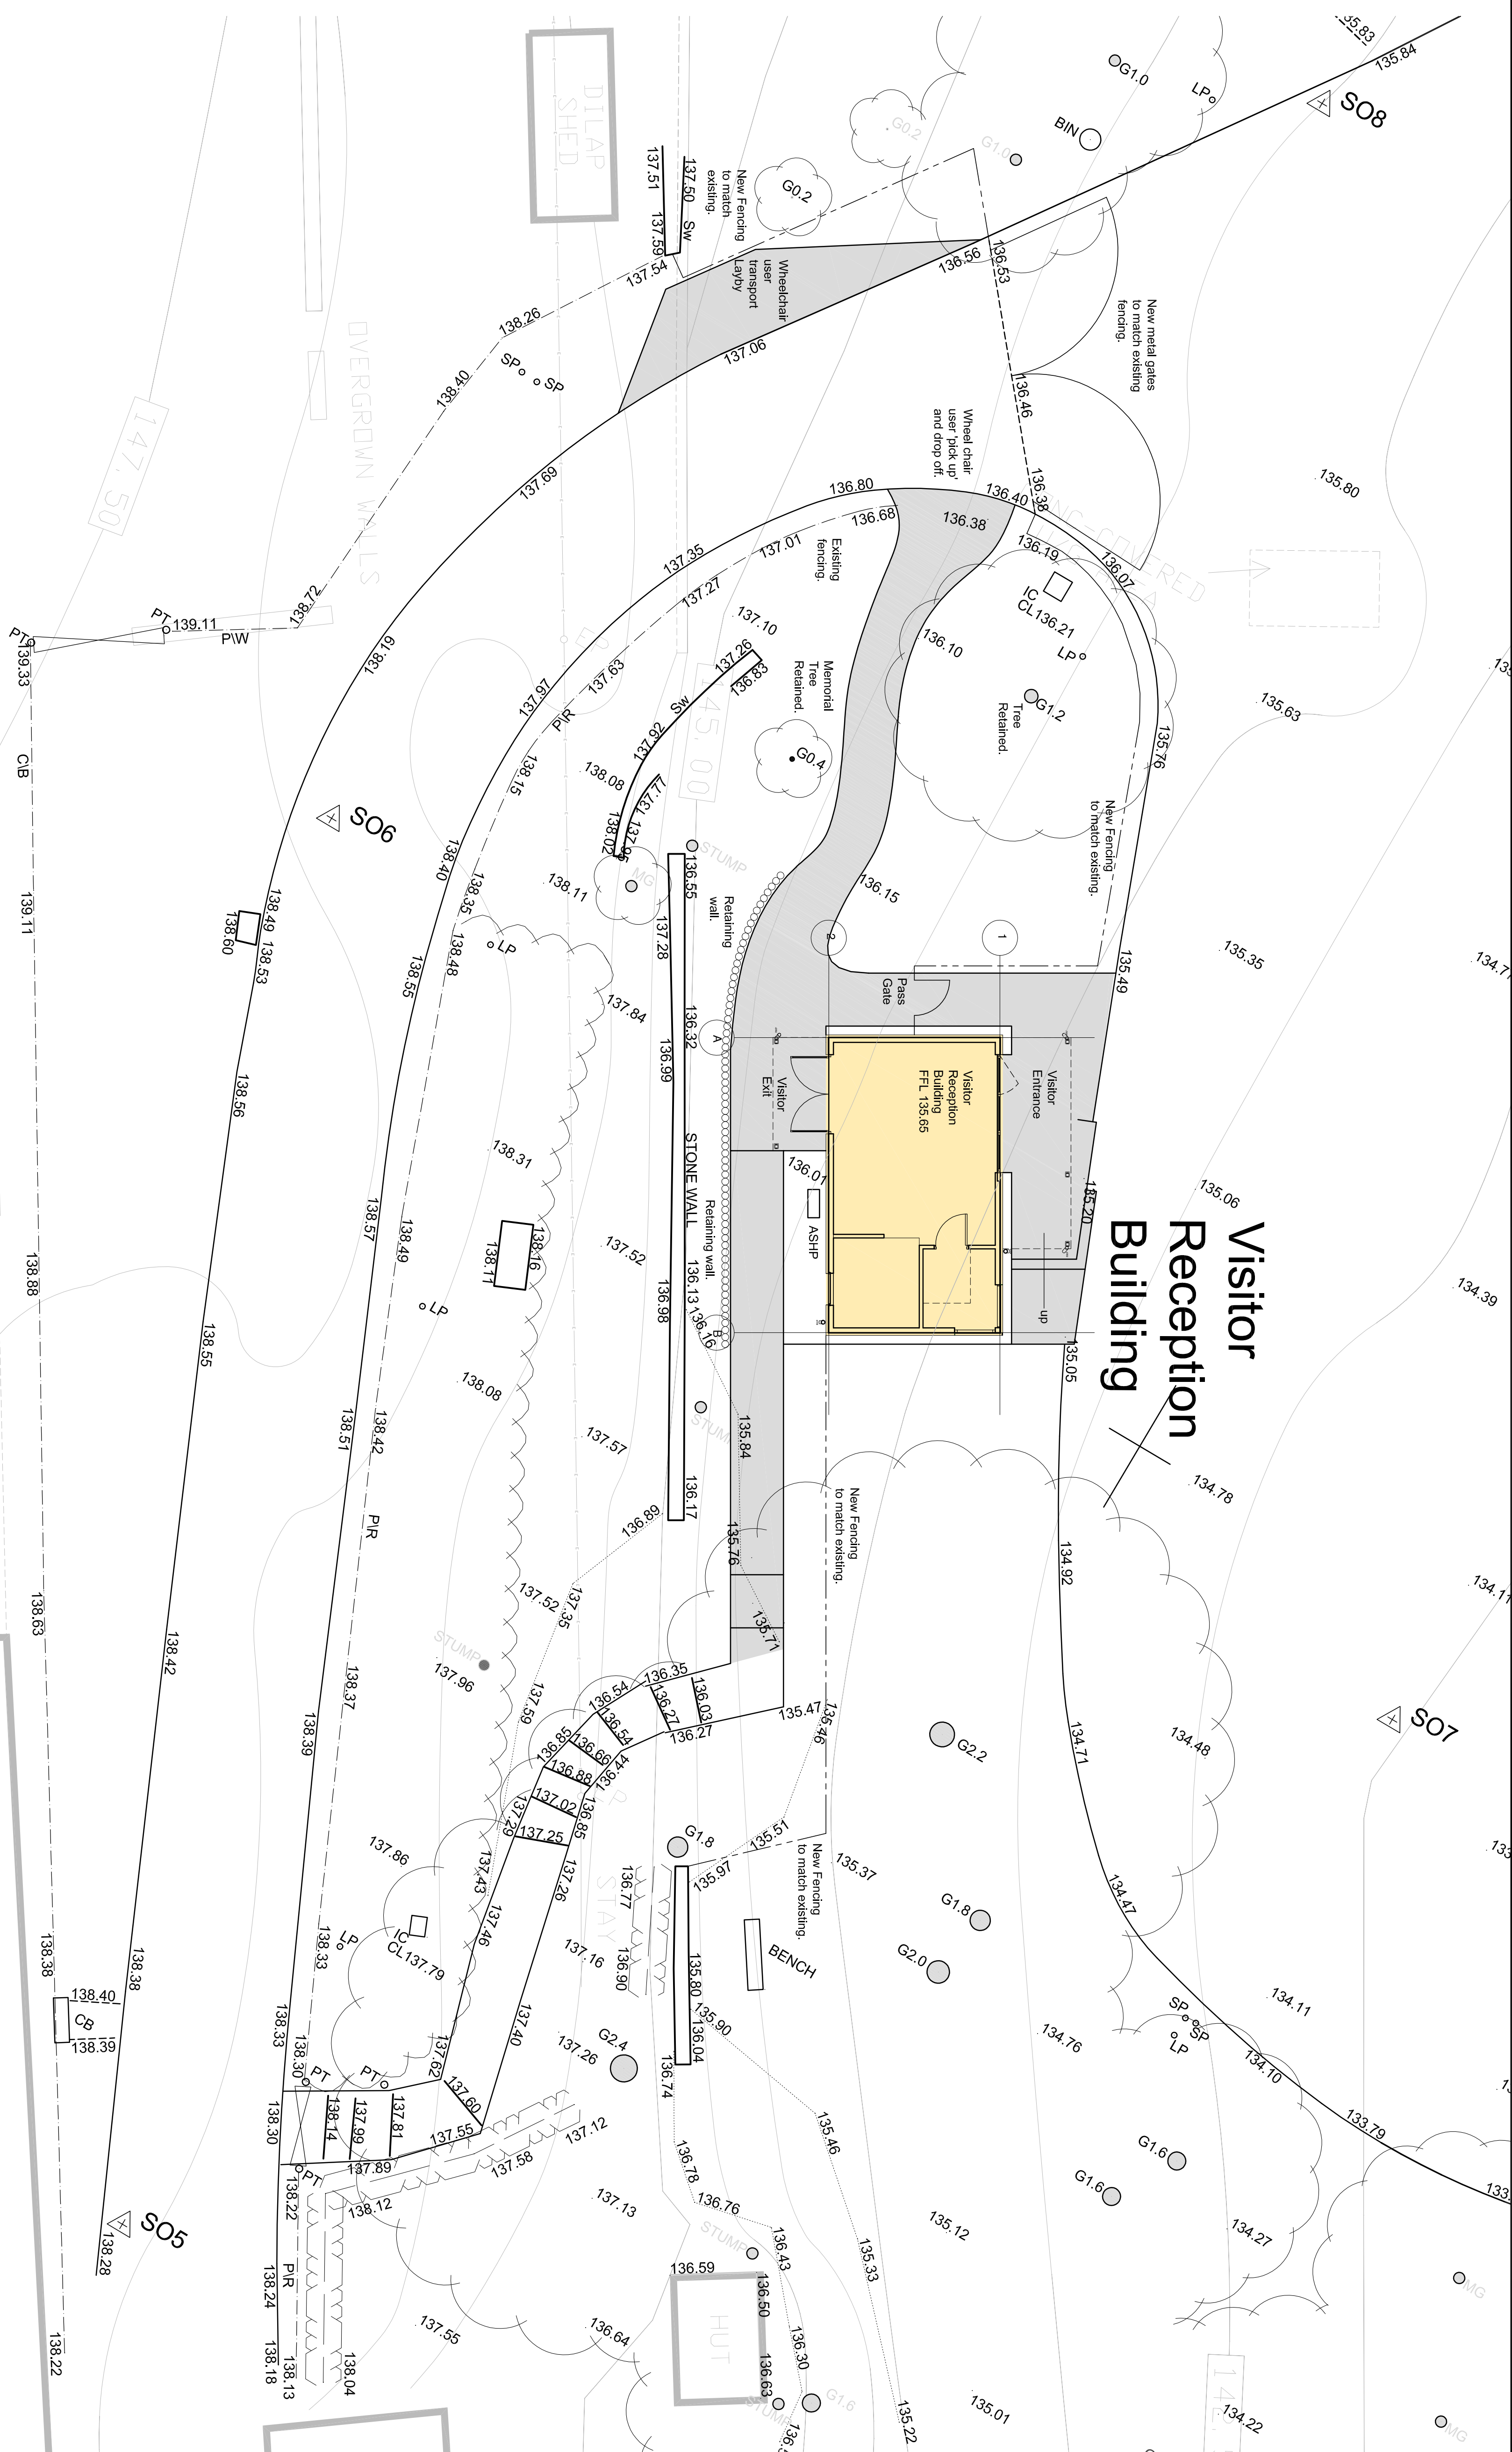
 


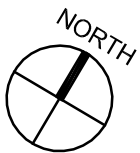

REVISIONS			
Rev.	Description	Date	By/ Cwd
A	Key Added	18.12.18	RG RFR
B	Layout amended	20.12.18	RG RFR
C	PLANNING APPLICATION SUBMISSION	21.01.19	RG RFR
	Tree indicated as retained.		

[illegible]

drawing title		1452-P011 C
Proposed Site Plan		
GENERAL ARRANGEMENT		
scale @ A1	1:100	
date	17.12.18	
dwn	RG	chk'd RR