


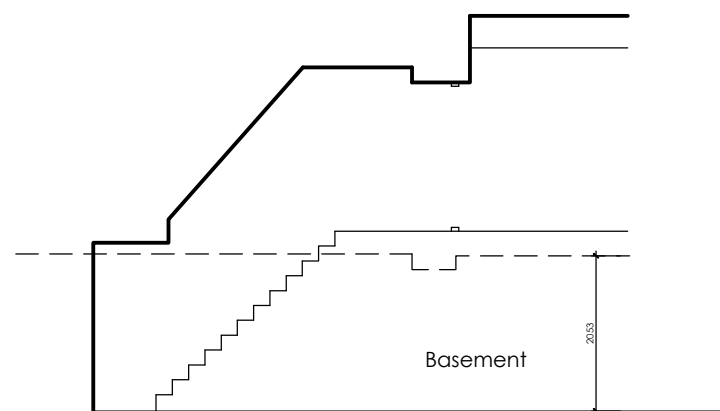


BASEMENT SECTION
SCALE 1:100




EXISTING ELEVATION
SCALE 1:100




PROPOSED ELEVATION
SCALE 1:100

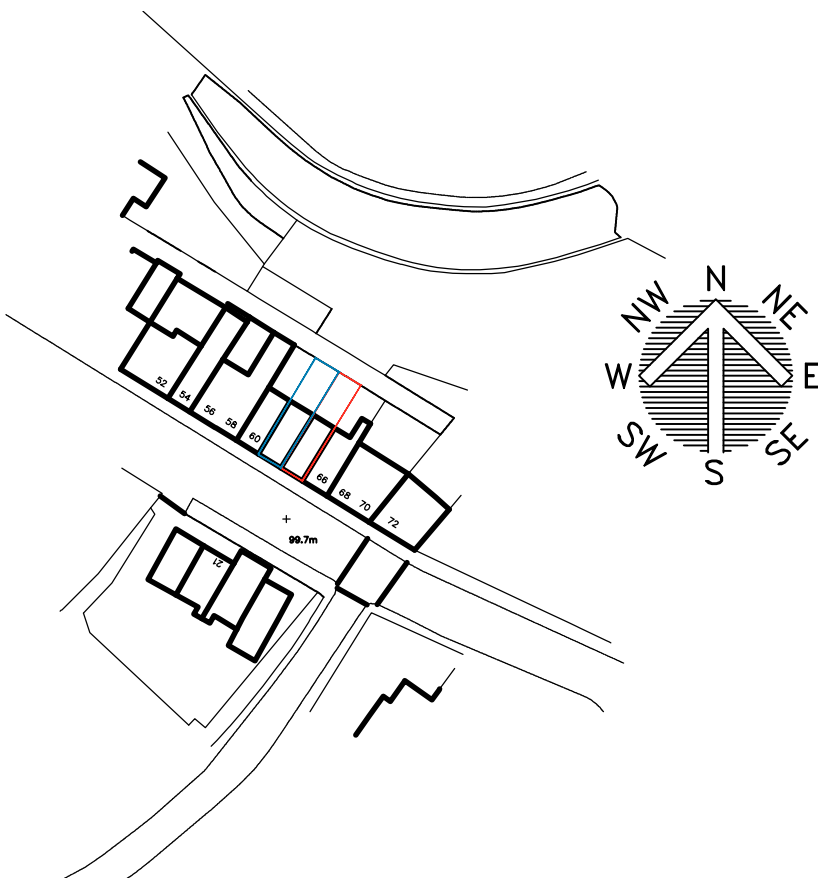

LOCATION PLAN
SCALE 1:1250

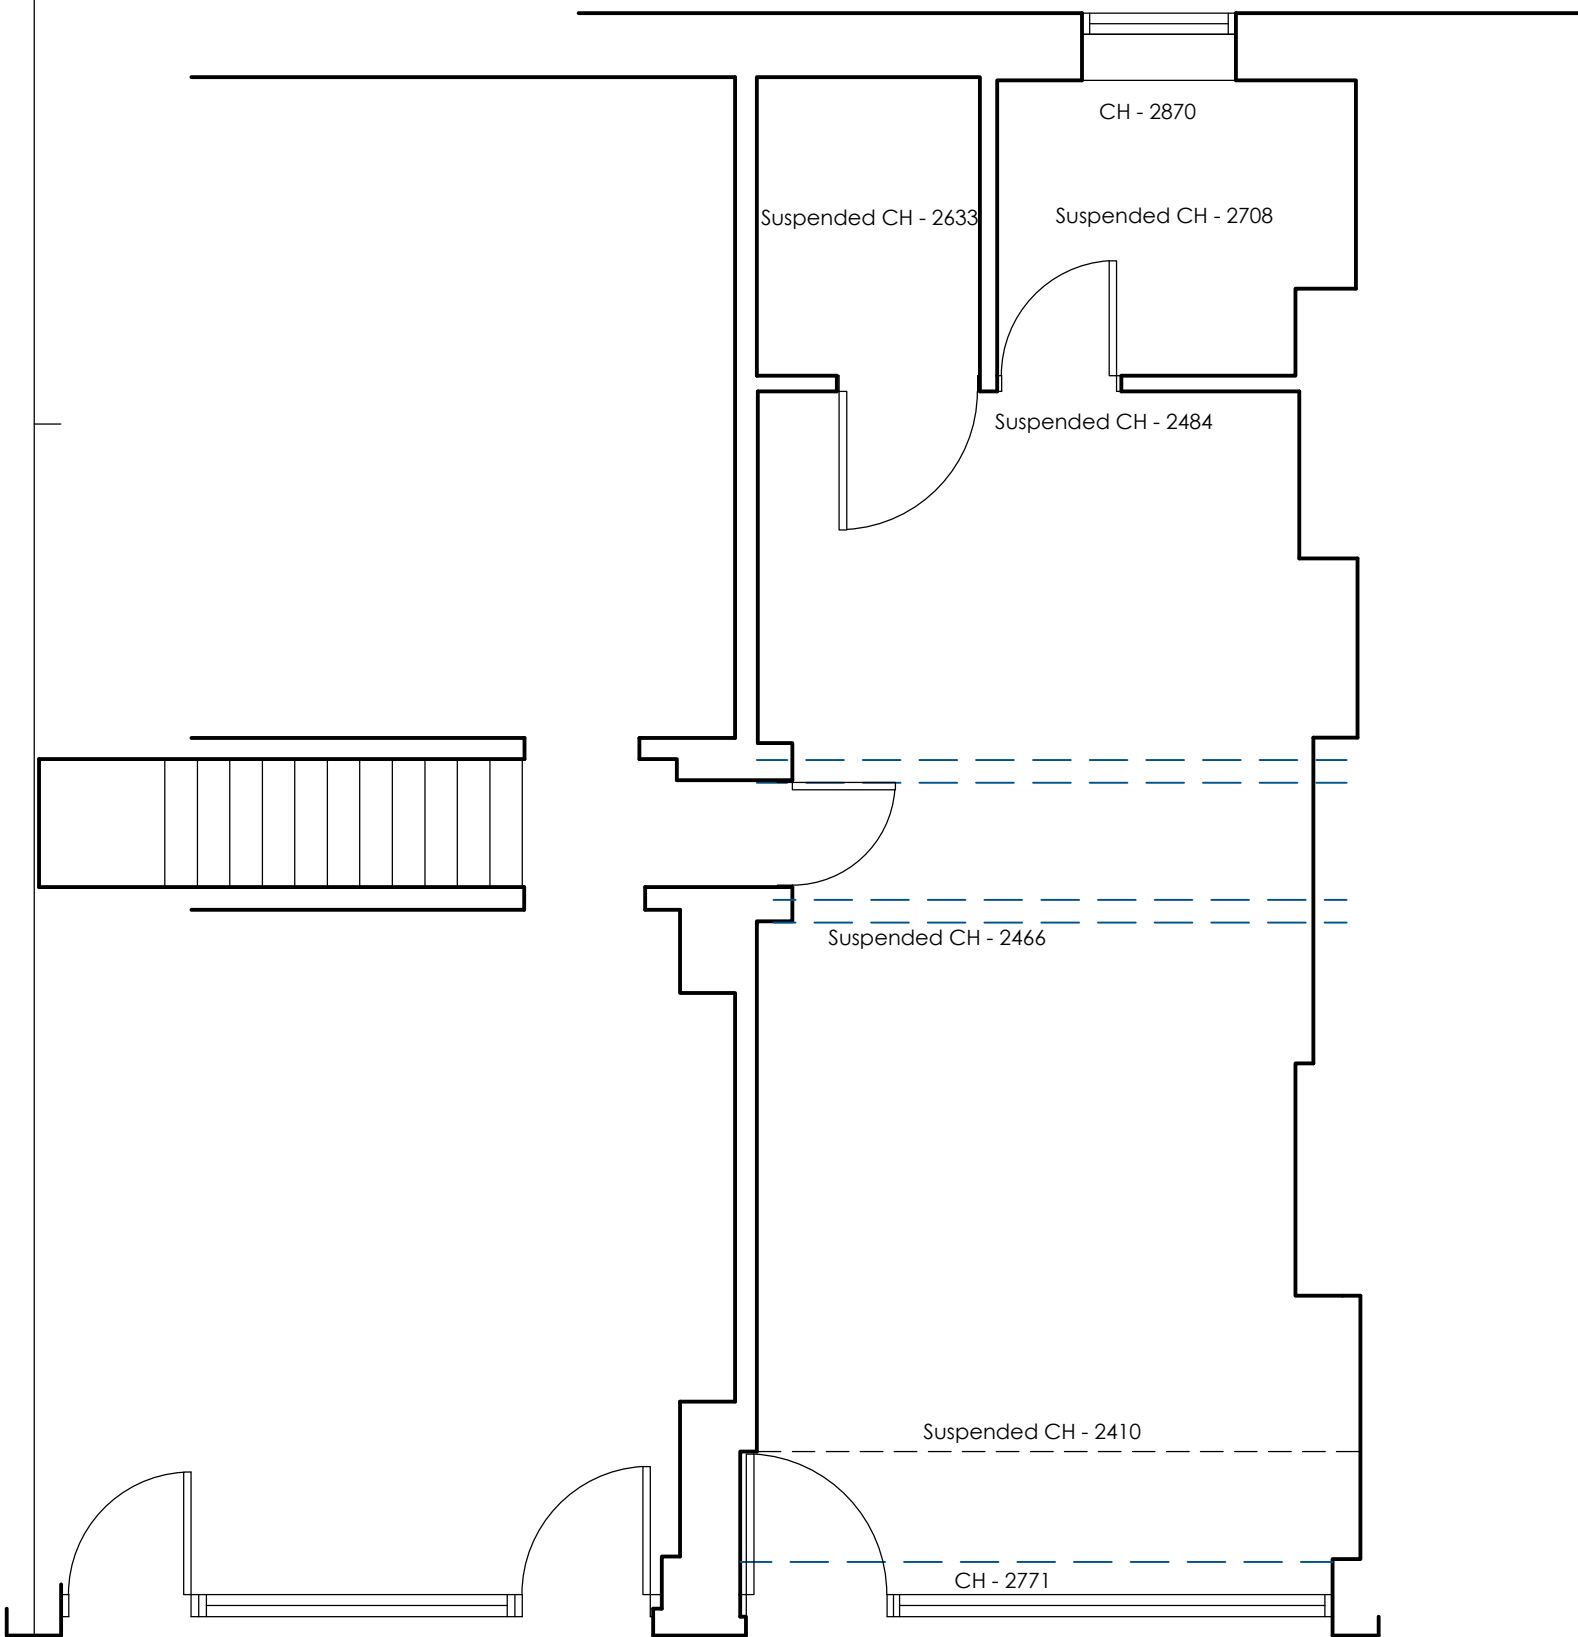


EXISTING GROUND FLOOR PLAN
SCALE 1:50

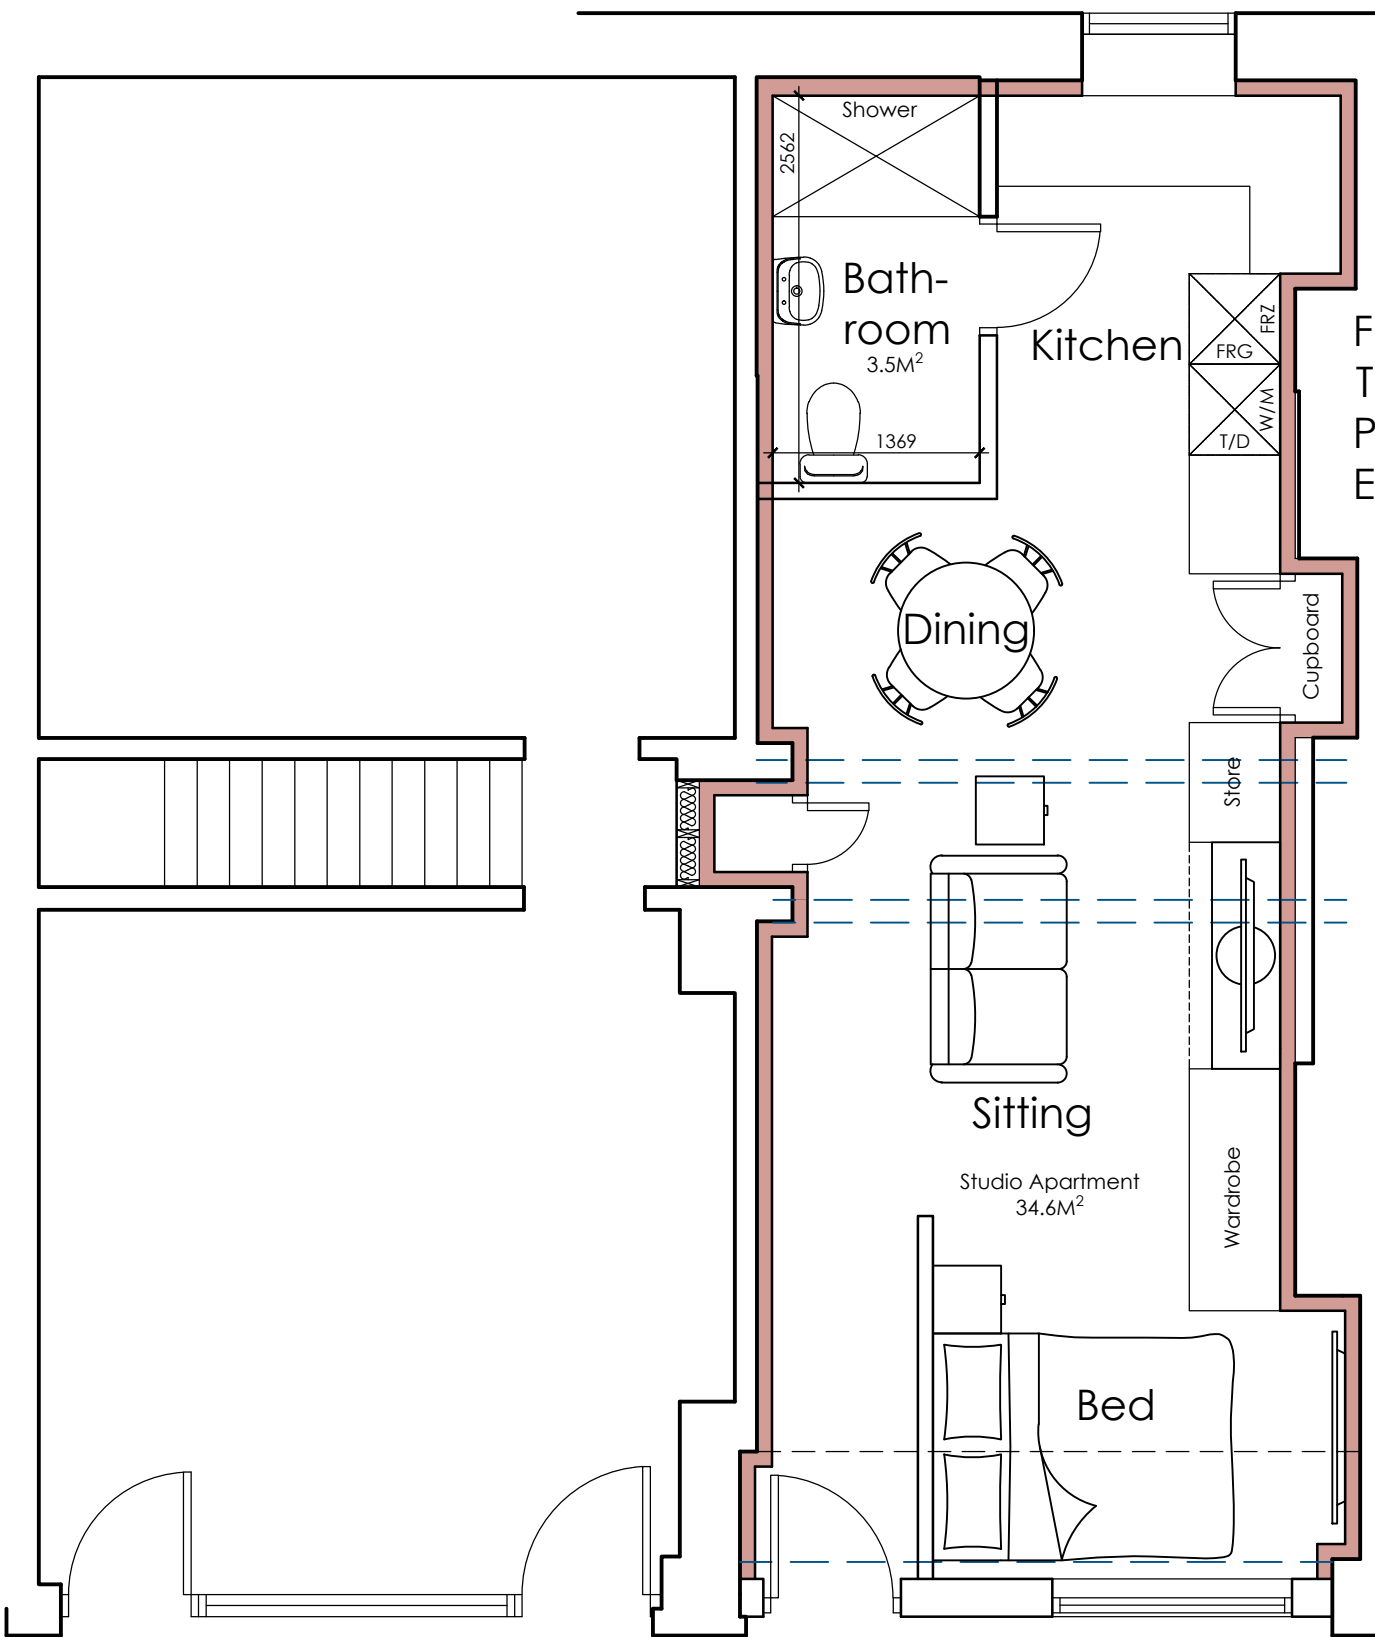

PROPOSED GROUND FLOOR PLAN
SCALE 1:50

FLOORS & CEILINGS
TO BE UPGRADED AS
PER ACOUSTIC
ENGINEERS DETAILS

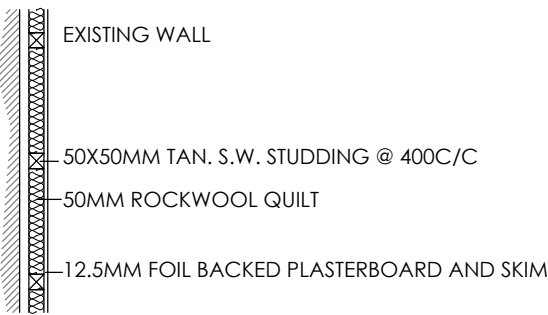

SOUND WALL LININGS

 WhiteAgus Architectural Services			OFFICE ONE, DRILL HALL, 11 EASTGATE, BARNSELEY, S70 2EU			Phone: 01226 208482 Email: info@whiteagus.co.uk Web: www.whiteagus.co.uk				
Project. PROPOSED WORKS AT 62-64 DONCASTER ROAD BARNSELEY, S70 1TL						Client. MR JOE MINA				
Drawing Title. PLANS & ELEVATIONS						Date. APRIL 2024		Scale. 1:50 @A2		
						Ref. 23-214		Dwg. No. 01		Rev. A
Date		Suffix	Description			Date		Suffix	Description	
16/07/2024		A	REVISED FOR PLANNING							