




EXISTING

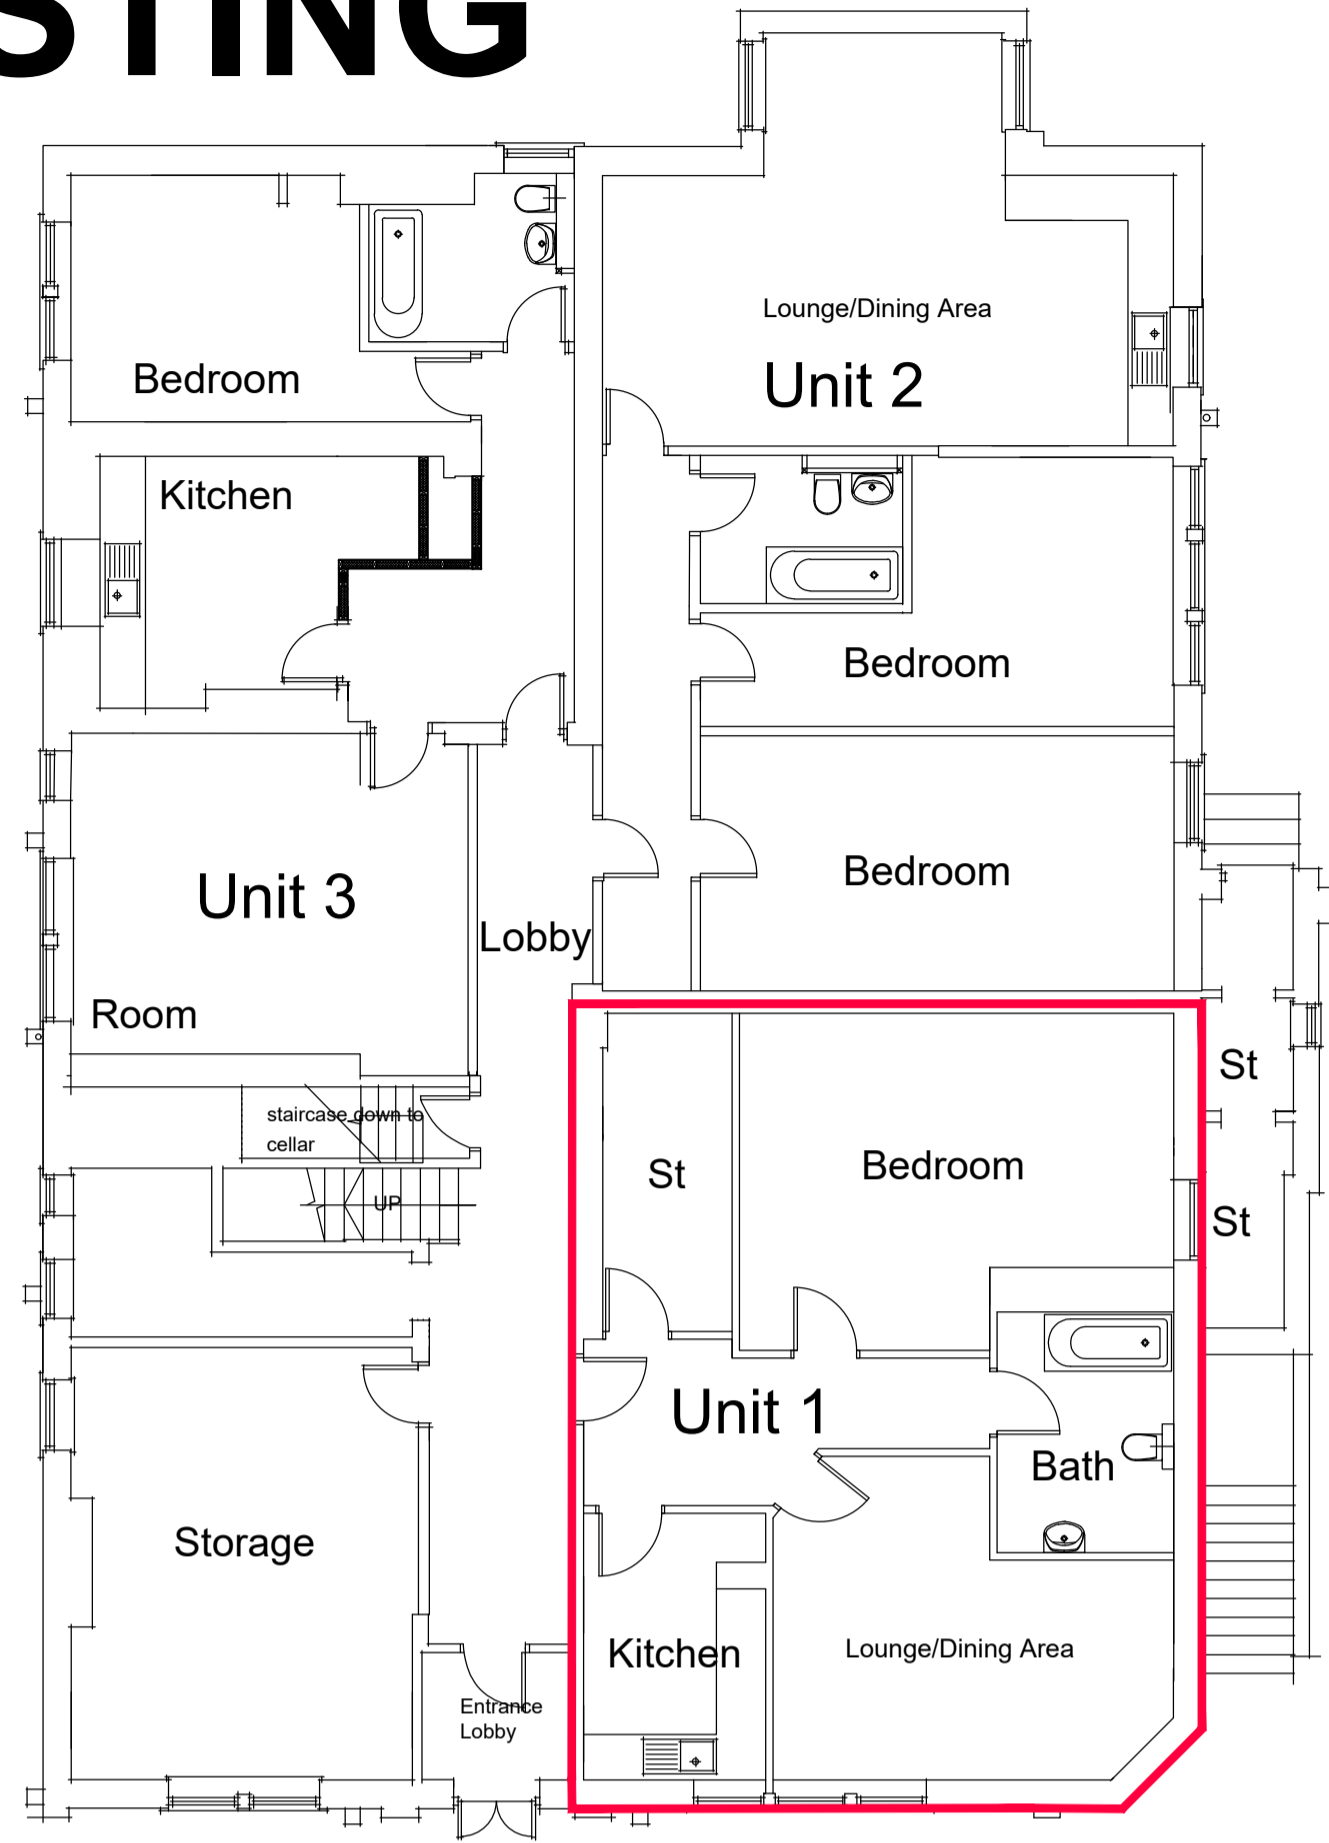

GROUND FLOOR PLAN SCALE 1:100

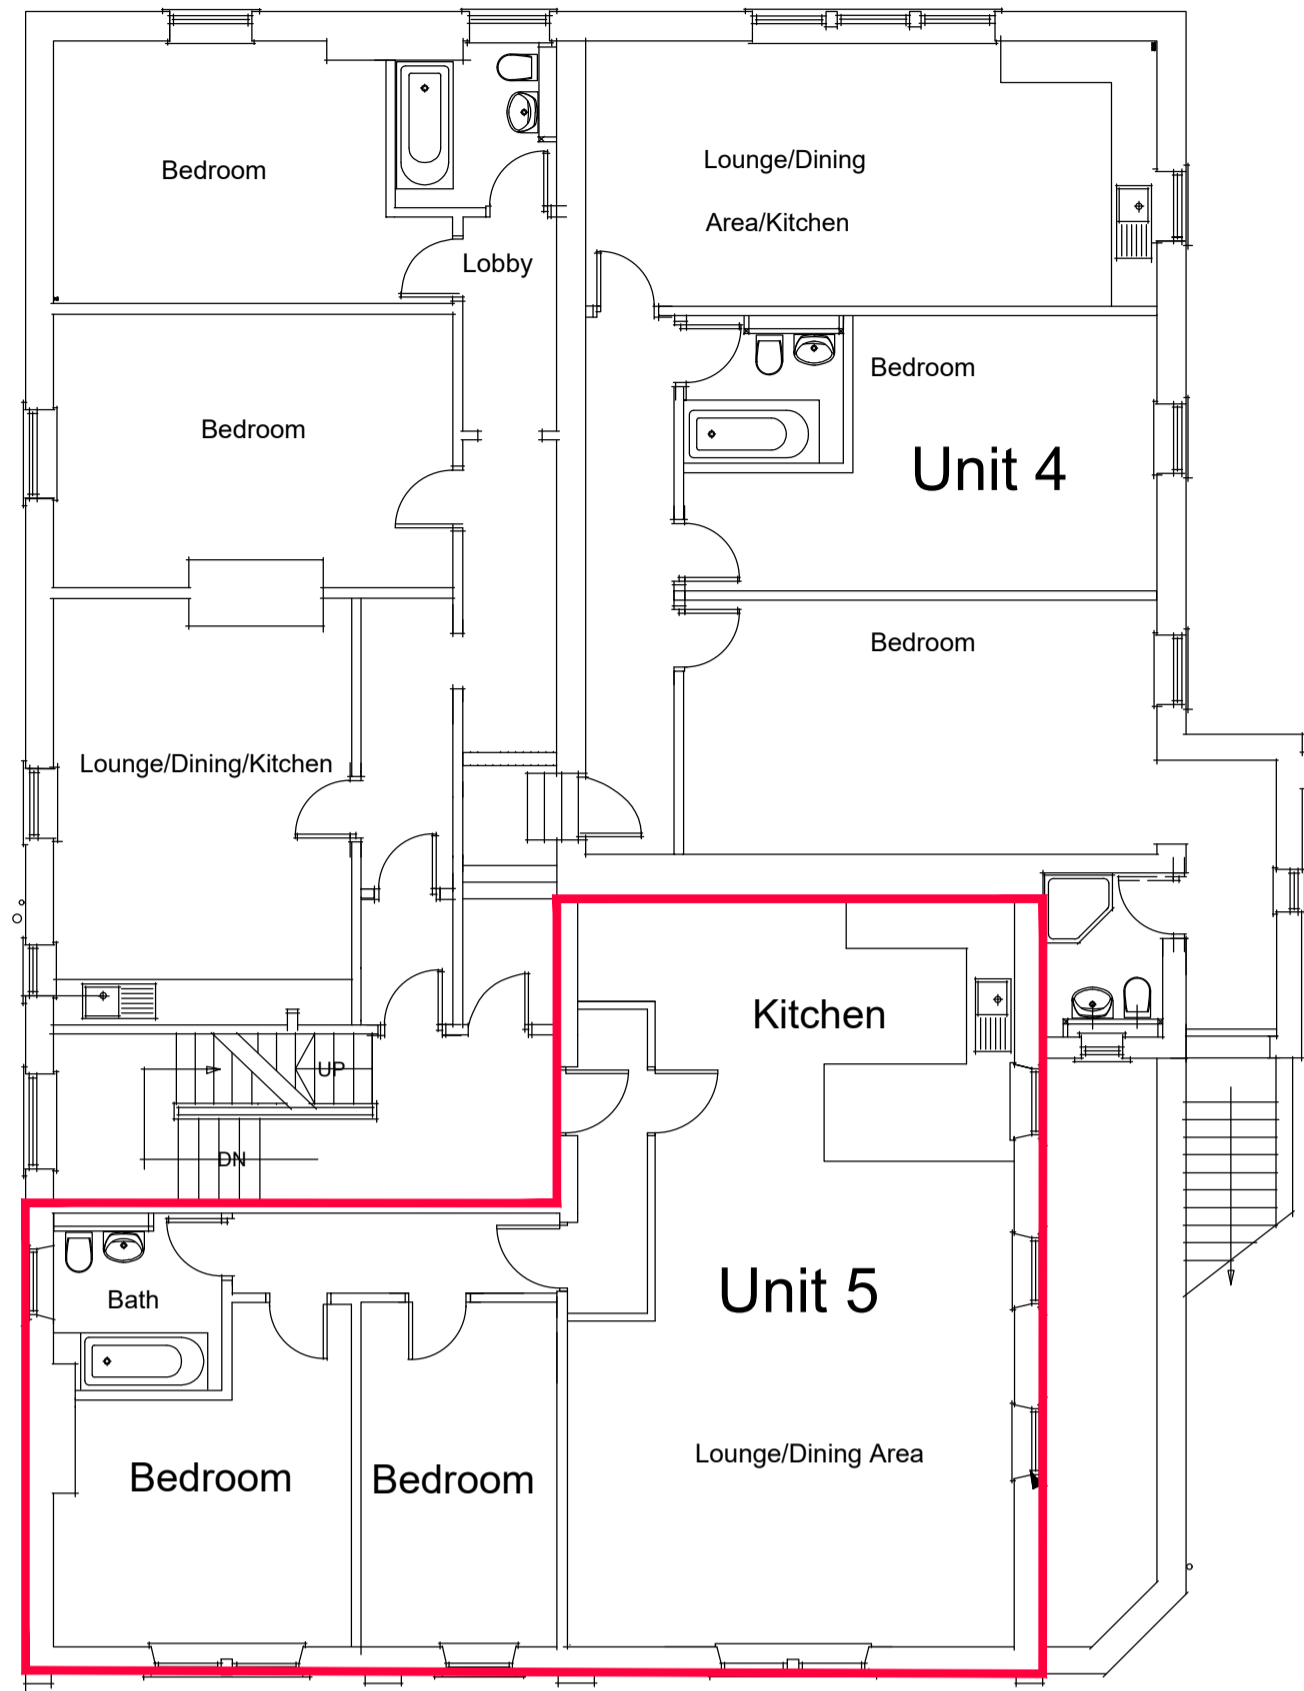

FIRST FLOOR PLAN SCALE 1:100

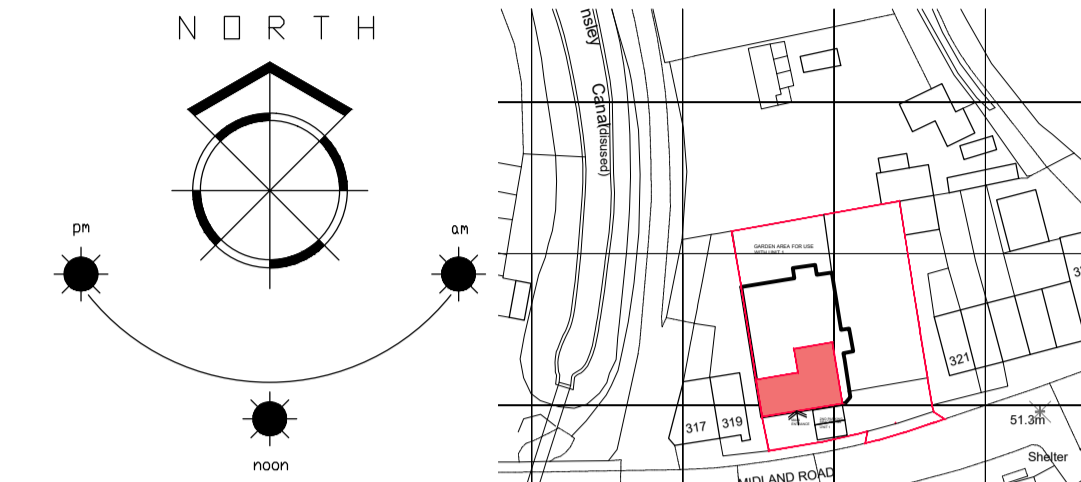

LOCATION PLAN SCALE 1:1250


1. THIS DRAWING AND THE COPYRIGHTS AND PATENTS THEREIN ARE THE PROPERTY OF NYP ARCHITECTURAL LTD. REGISTERED IN ENGLAND AND WALES No. PENDING AND MAY BE USED OR REPRODUCED ONLY UNDER CONTRACT.
2. CONTRACTORS AND SUB-CONTRACTORS MUST CHECK AND AGREE ALL DIMENSIONS BEFORE PREPARING SHOP DRAWINGS OR COMMENCING WORK ON SITE.
3. CONTRACTORS ARE RESPONSIBLE FOR INFORMING THE DESIGNER OF ANY DISCREPANCY DISCOVERED ON THIS DRAWING OR BETWEEN THIS DRAWING AND ANY OTHER RELATED DOCUMENT ISSUED UNDER THE STANDARD FORM OF CONTRACT IN RESPECT OF THE WORK.
4. WRITTEN DIMENSIONS ONLY ARE TO BE USED FROM THIS DRAWING. IF IN ANY DOUBT ASK FOR CLARIFICATION.

Revisions.


Date	Suffix	Description

Notes.


PROPOSED

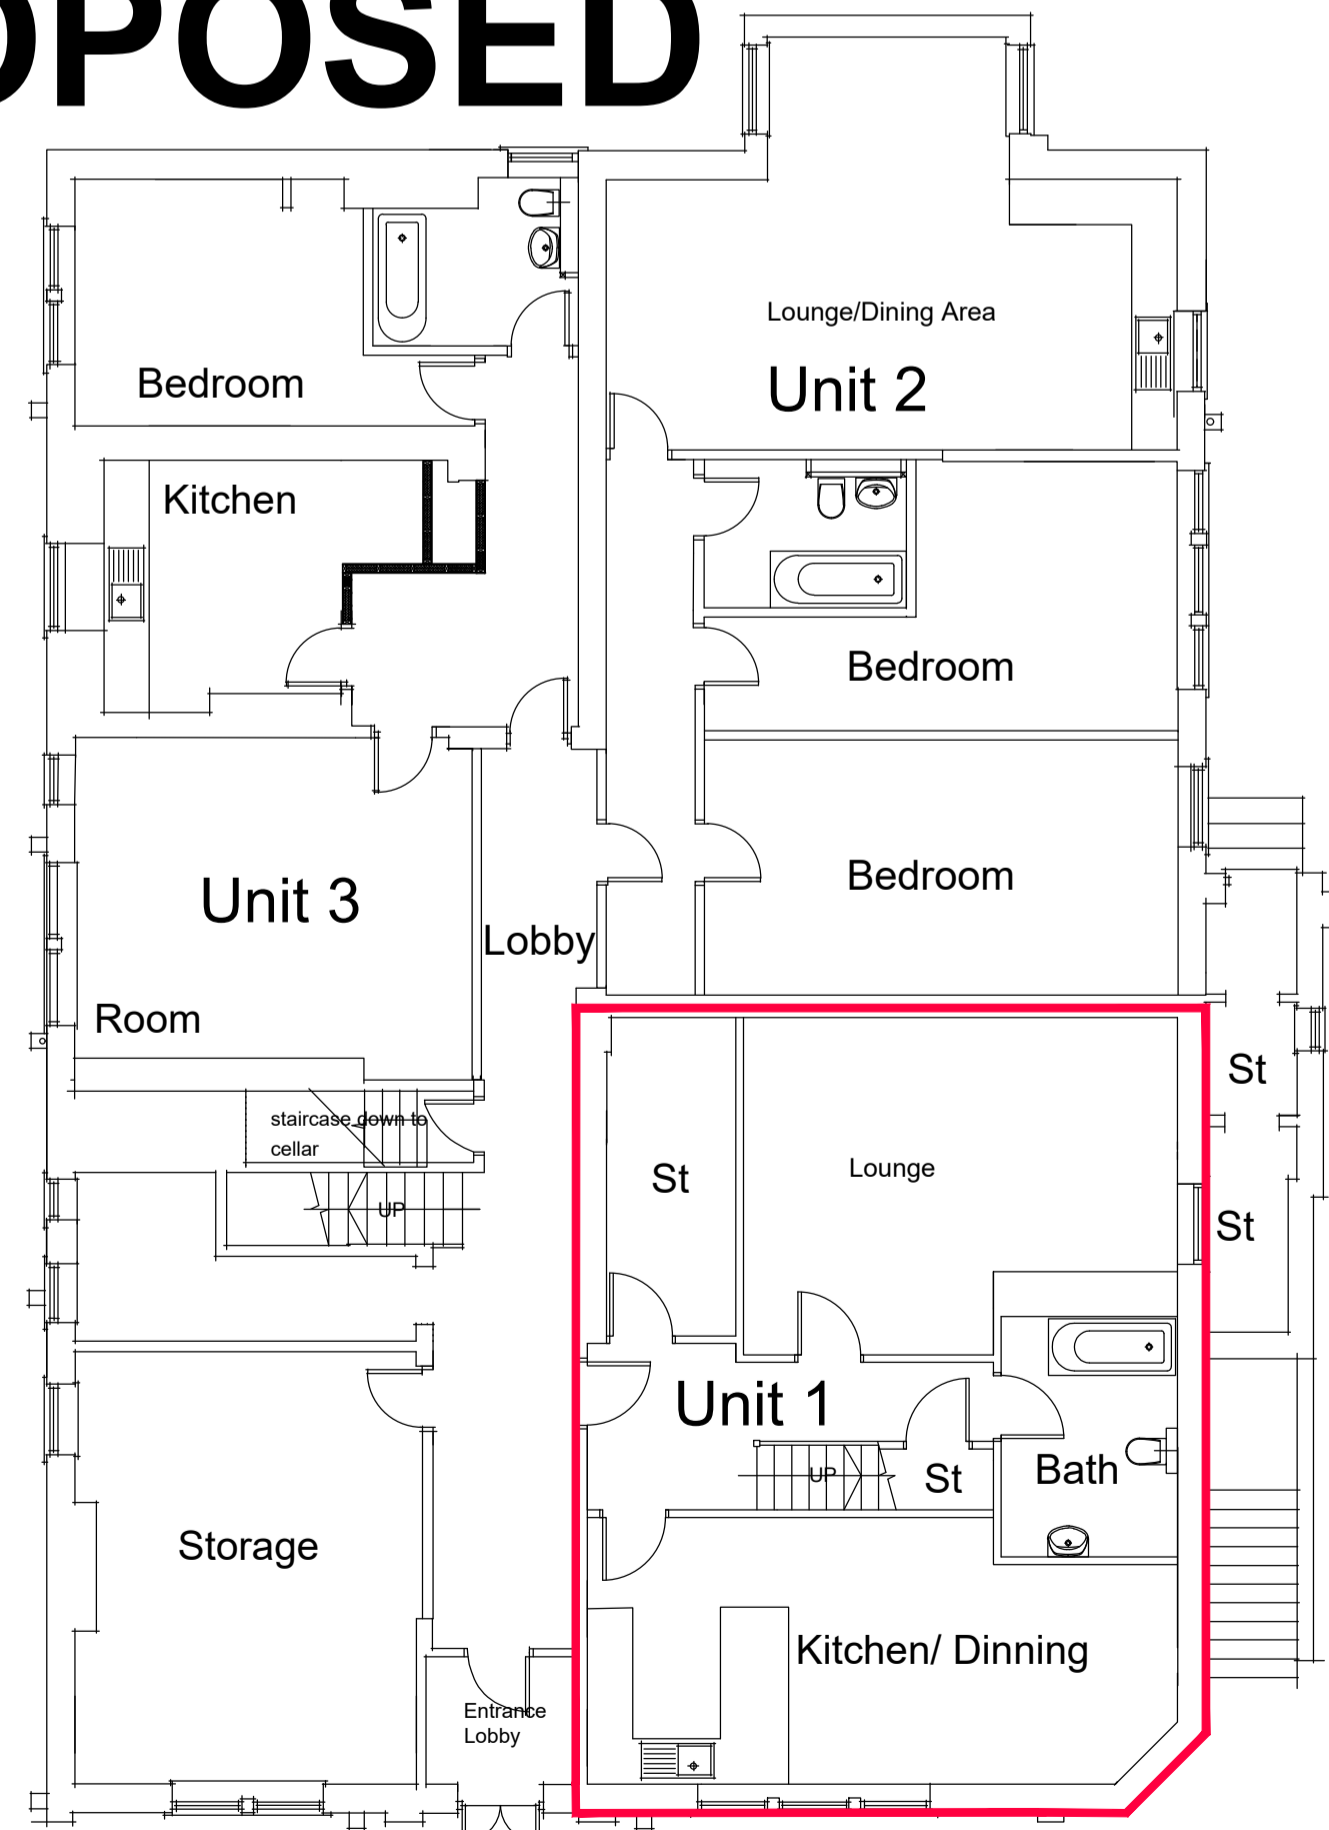


GROUND FLOOR PLAN SCALE 1:100

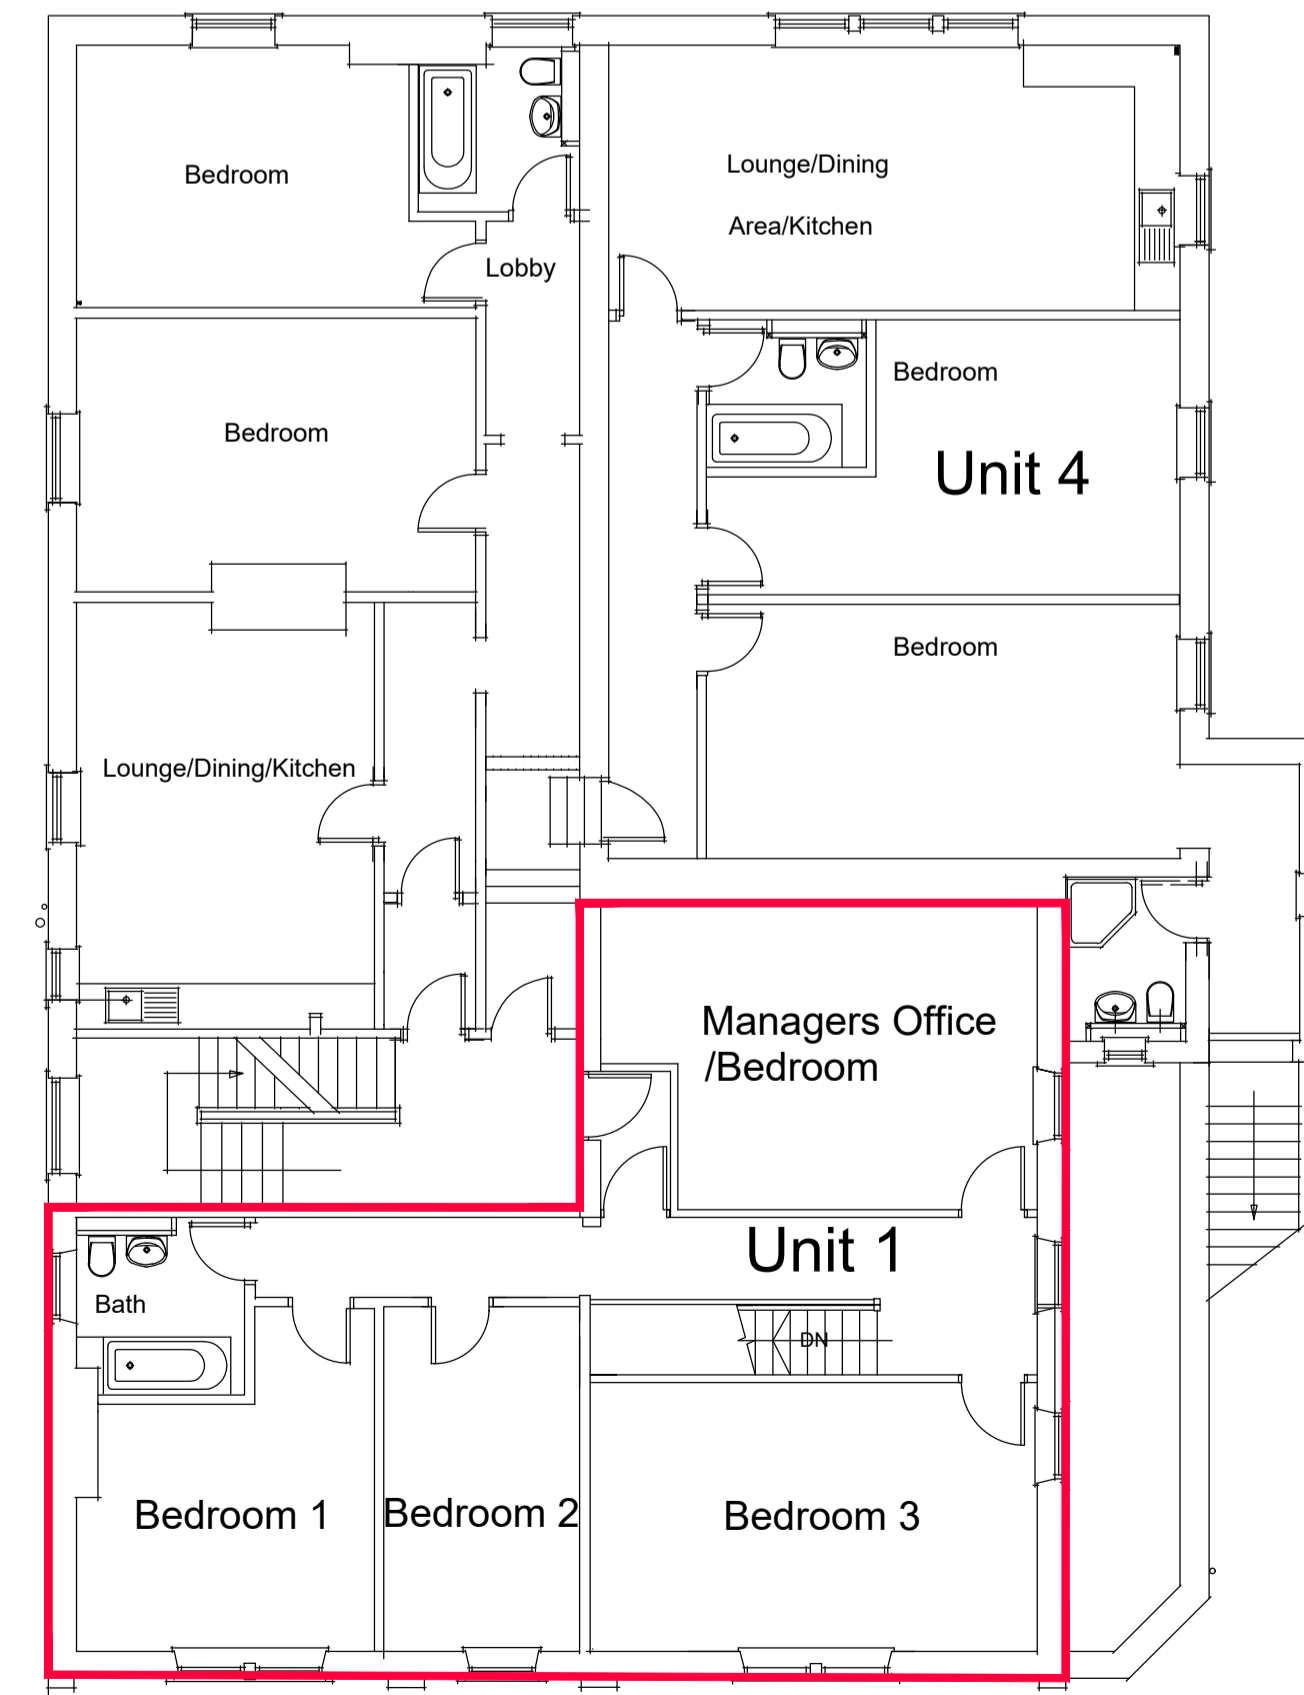

FIRST FLOOR PLAN SCALE 1:100

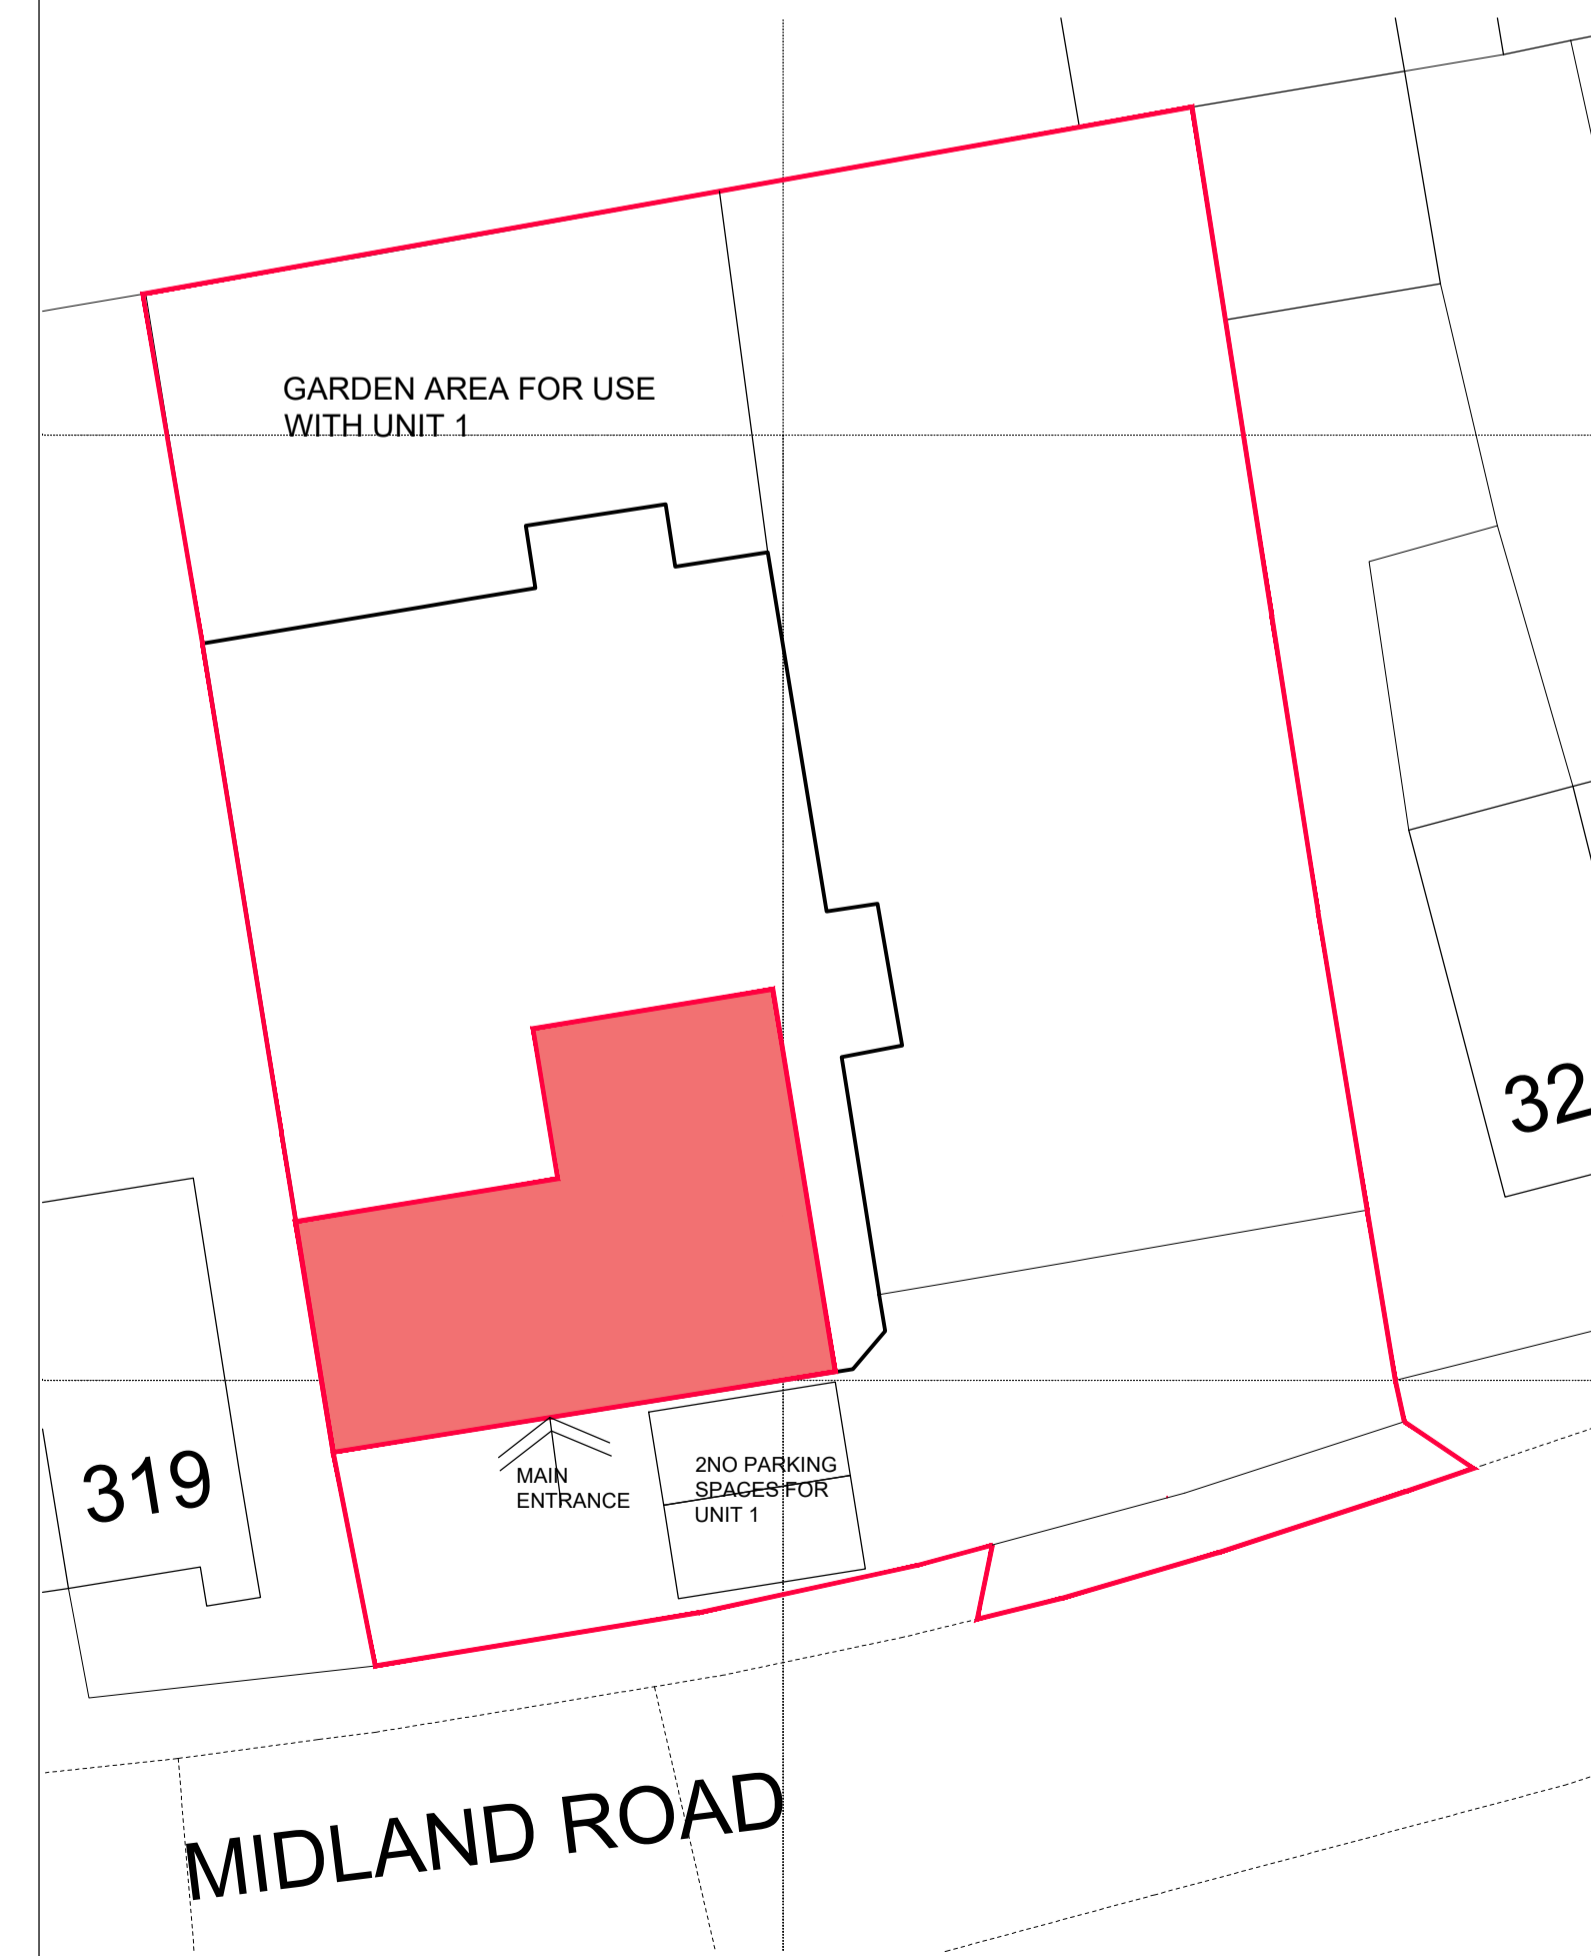

SITE PLAN SCALE 1:200

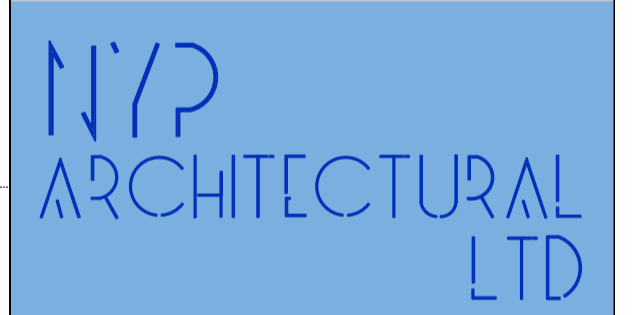

BBIC, INNOVATION WAY, BARNSELY, S75 1JL
Tel: 01226 200989, E: scott@nypas.co.uk

Project: **SHIP HOTEL
FLAT 1 & 5
MIDLAND RD
ROYSTON
BARNSELY
S71-4AY**

Drawing Title:
**CHANGE OF USE
FROM C3 TO C2
PLANS AS EXISTING
& PROPOSED**

Client:
MRS A KOSAR

Date:
APRIL 2026

Scale:
AS INDICATED

Ref. Dwg. No. Rev.
2026/46 01 .