




EXISTING FRONT ELEVATION
SCALE 1:50



PROPOSED FRONT ELEVATION
SCALE 1:50

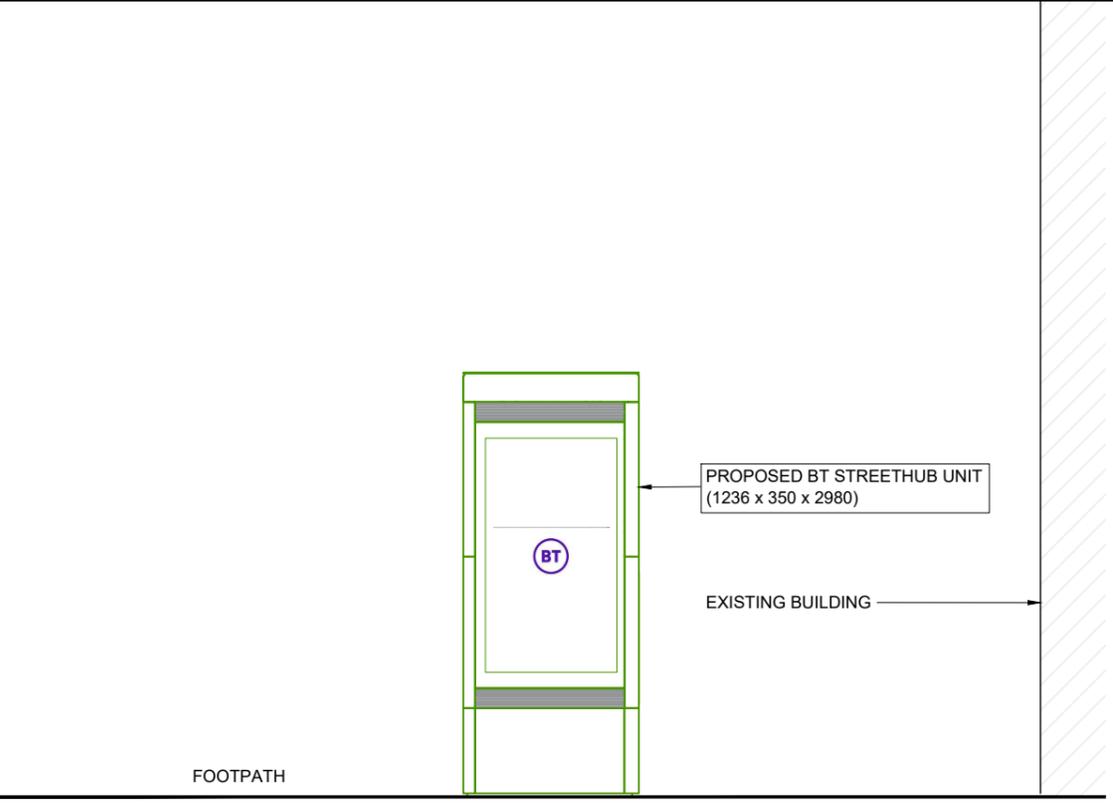

PROPOSED PHOTOMONTAGE
NTS

 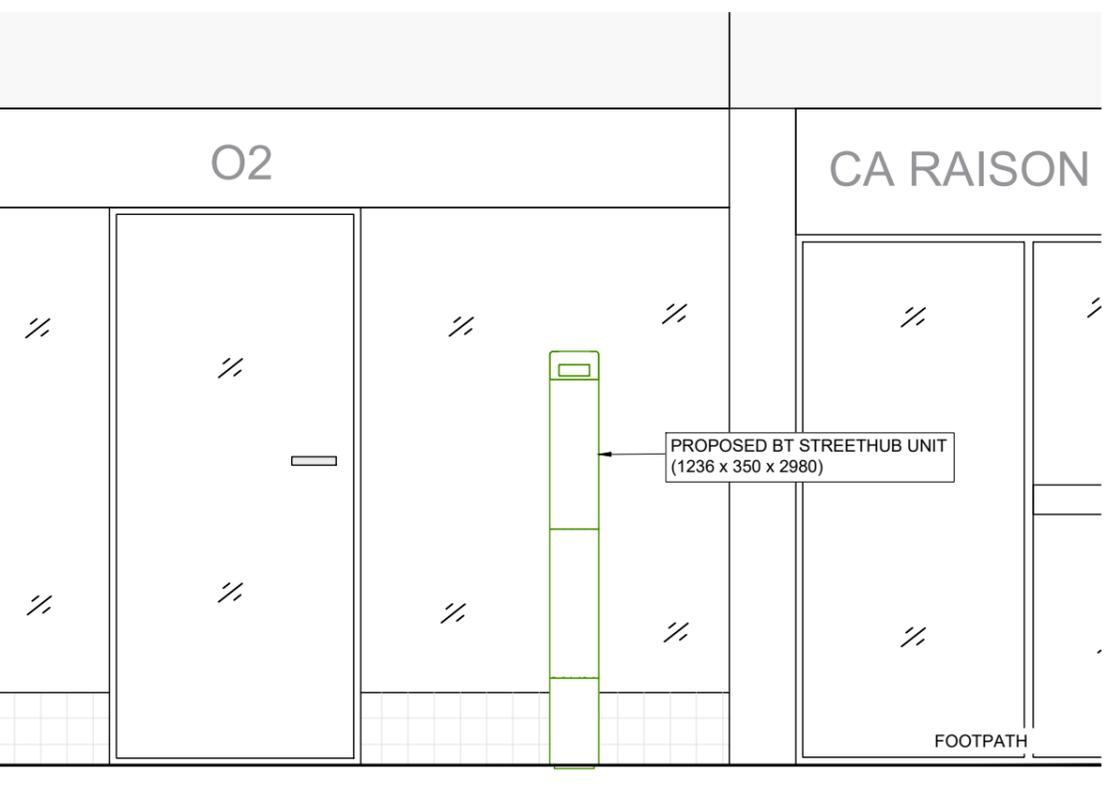

PROPOSED SIDE ELEVATION
SCALE 1:50

GENERAL NOTES
Use written dimensions only, do not scale from drawing. Use latest revision of all referenced information.

LAT 53.551502 LONG -1.4788440

Rev	Date	Description	Drawn	Chkd
A	10/02/2026	New BT Streethub Structure	PTM	ABH



Drg Status
PLANNING

Cell No. & Name
3-BNY006B

Site Name & Address
Pavement o2, 48 Cheapside,
Barnsley, S70 1RU

Drawing Title
EXISTING AND PROPOSED ELEVATIONS

Scale 1:50 Date 10/02/2026

Drawn By PTM Checked By ABH

Drawing Number 003 Revision A