

 
 
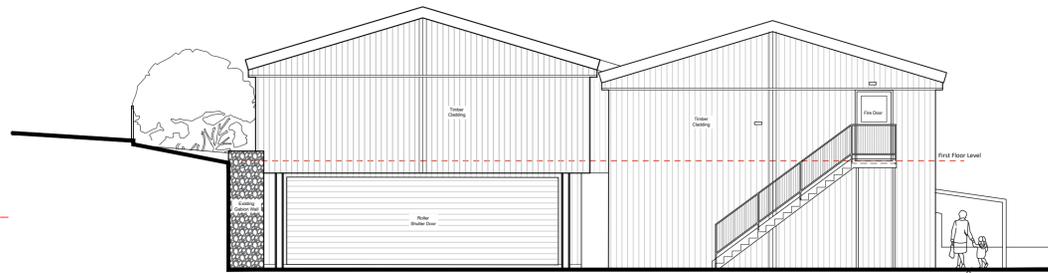
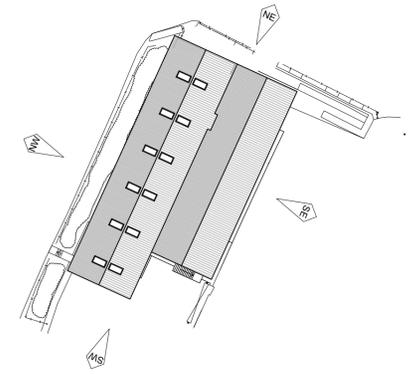



- Legend:**
-  Existing Clamp
 -  Existing Mammal House Structure
 -  New Structure
 -  Building Beyond Section

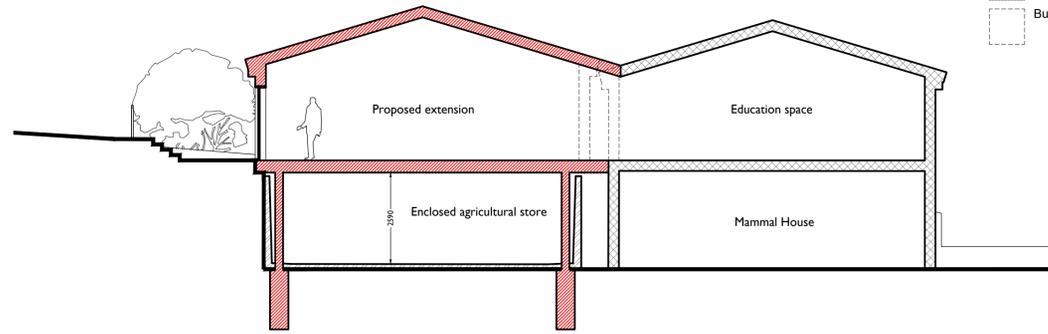


South West Elevation
Scale 1:100

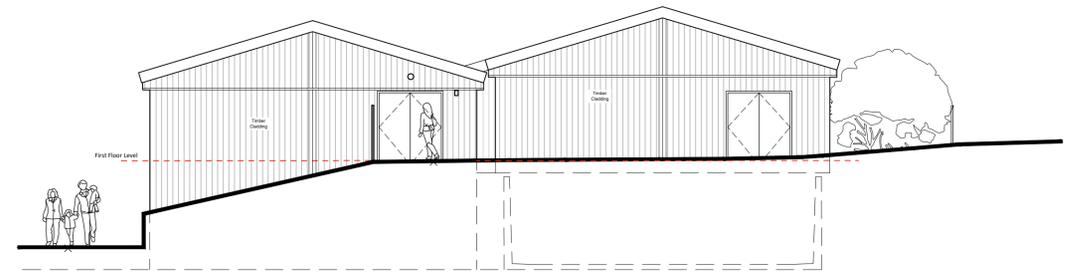

North East Elevation
Scale 1:100

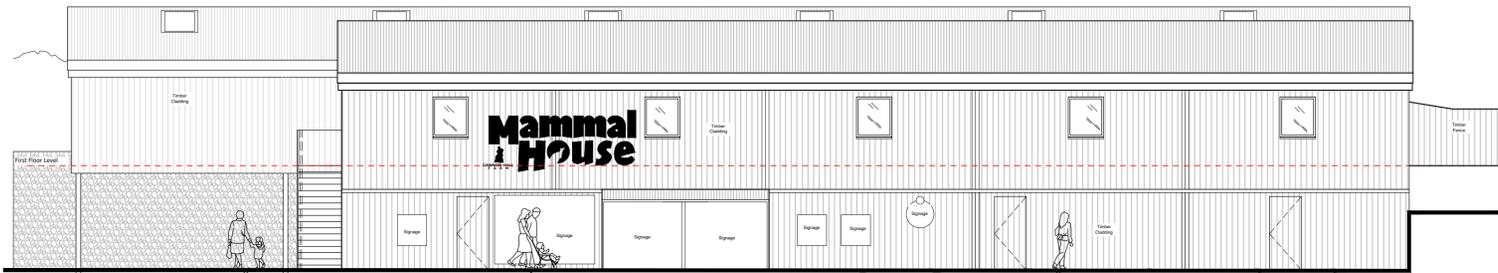

South East Elevation
Scale 1:100

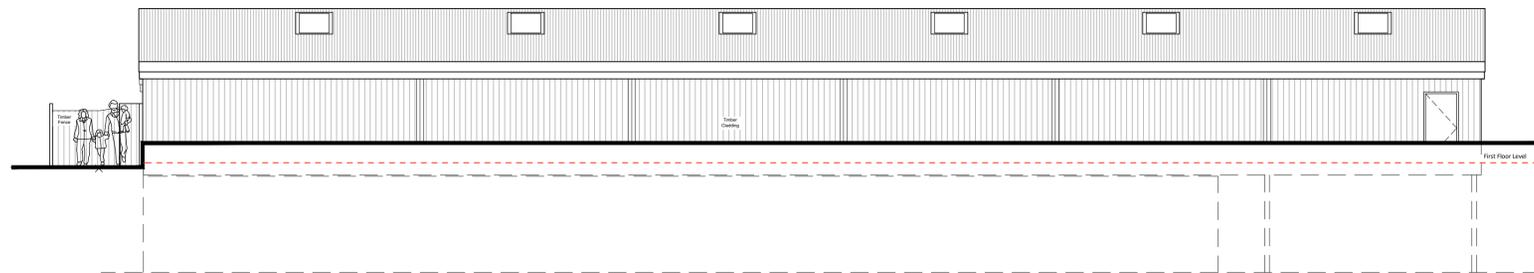

North West Elevation
Scale 1:100



P1 Planning Issue OP 05.02.26
Rev Drawn Date

logic

- Boho Seven | Queens Square | Middlesbrough | TS2 1AA
(01642) 309307
- Morwick Hall | Morrice Office Park | York Road | Leeds | LS15 4TA
(0113) 823 2888
- 3 Hedley Court | Orion Business Park | Newcastle Upon Tyne
NE29 7ST

E - Admin@logicarchitecture.com W - logicarchitecture.com

Client: Robert Nicholson	
Project: Cannon Hall Farm Seasonal Building	
Drawing: Proposed Elevations and Section	
Scale: 1:100 @A1	Drawn: OP
Date: February 2026	Checked: MB

Status: PLANNING	Client No.:	Revision: PI
Project No. Originator Zone Level Type Role Series Number 2526-LAL-XX-XX-DR-A-00-600		