
 
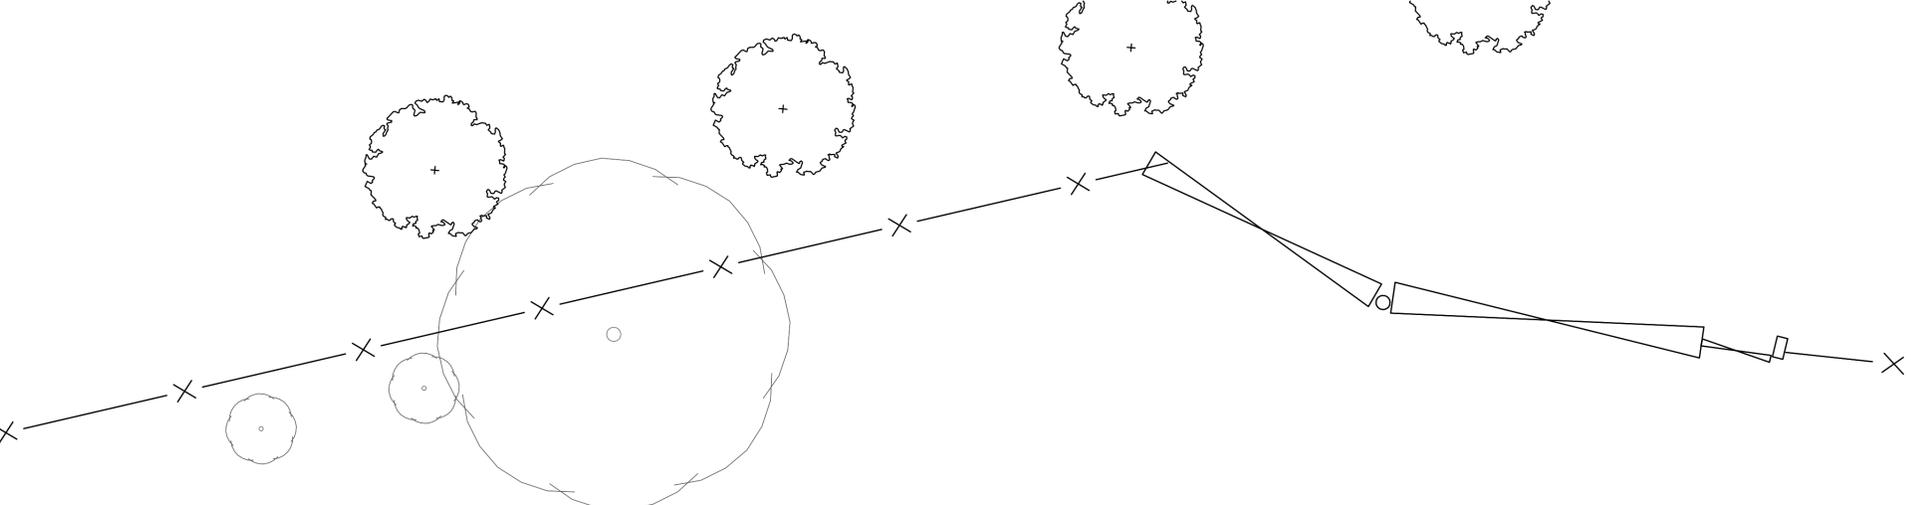


THIS DRAWING IS NOT TO BE USED FOR CONSTRUCTION PURPOSES. DRAINAGE DETAILS SUBJECT TO DETAIL DESIGN & SITE INVESTIGATION. RED LINE DENOTES APPLICATION BOUNDARY, SITE OWNERSHIP SUBJECT TO CONFIRMATION BY OTHERS

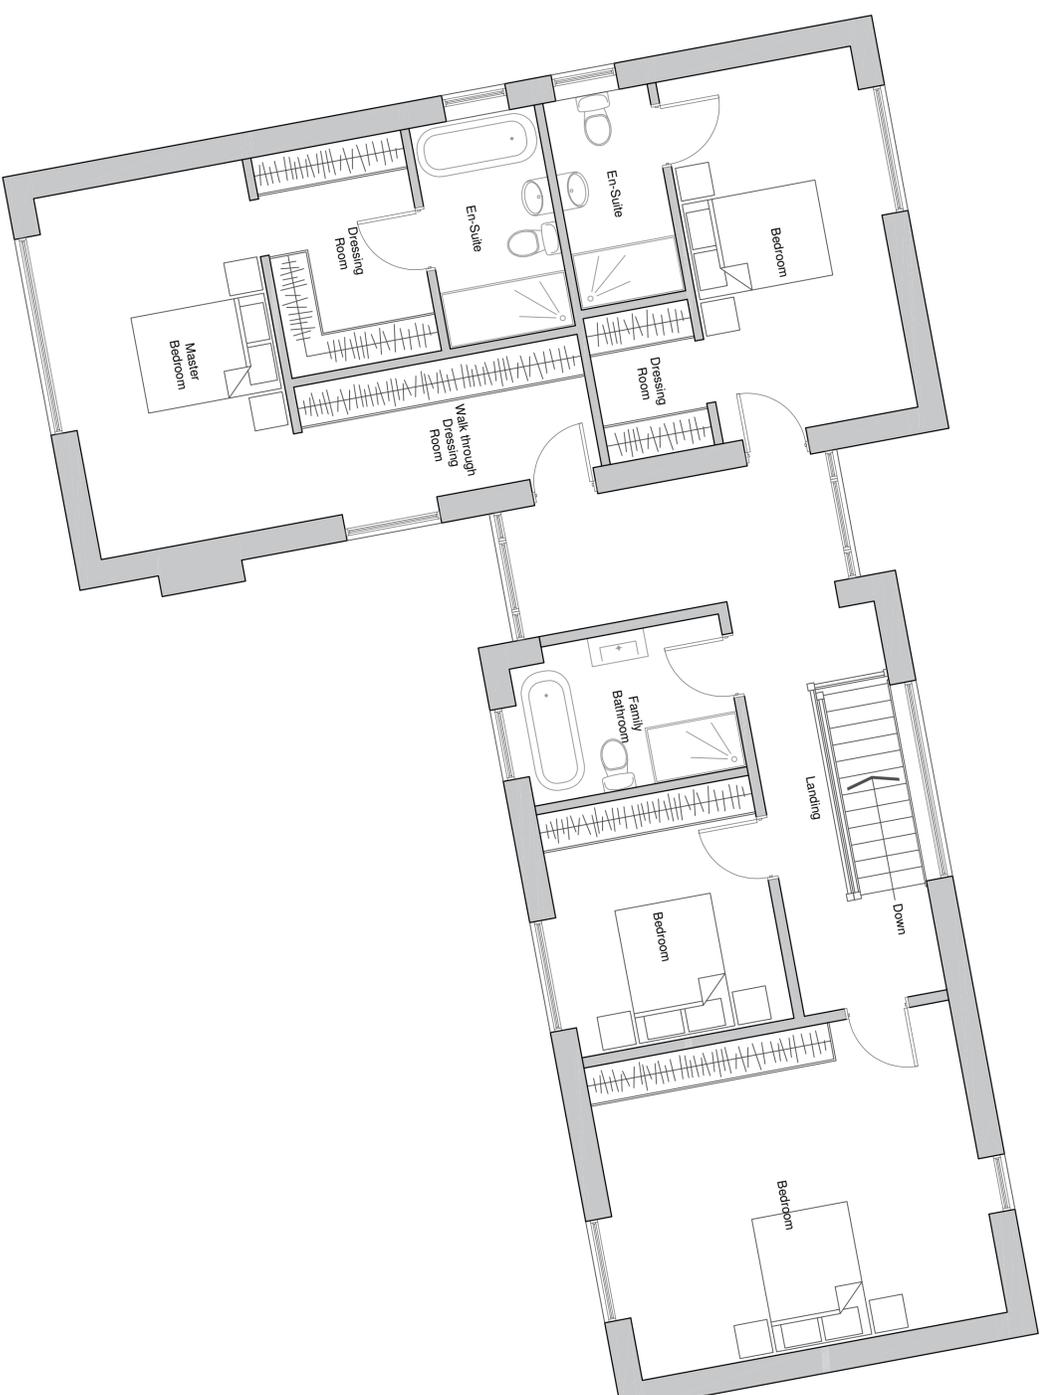

Rev: -
Rev Details:
Initial Issue

Rev Date: 28.08.2025
Drawn By: AR

P L A N N I N G D R A W I N G



Client:
Mr & Mrs Shaw
Project:
**Birkland Farm, Langsett
Sheffield**

Drawing No:
25-007-P08
Drawing Title:
**Proposed First Floor Plan
House B**

32 Causeway Head Road, Sheffield, S17 3DT

Tel, Sheffield: 0114 236 1366 Tel, Chesterfield: 01246 383 707
email: info@bcarchitects.co.uk web - www.bcarchitects.co.uk
© Copyright. This drawing is the property of Brightman Clarke Architects and shall not be loaned, copied or disclosed to any third party without prior written consent of Brightman Clarke Architects