


Drawing No.	Rev No.
MDK001 -004	

SCALE BARS


1:100	1	2	3	4	5
1:200	2	4	6	8	10
1:500	5	10	15	20	25
1:1250	25	50			

DO NOT SCALE: Contractor to check all dimensions and report any omissions or errors

NOTES

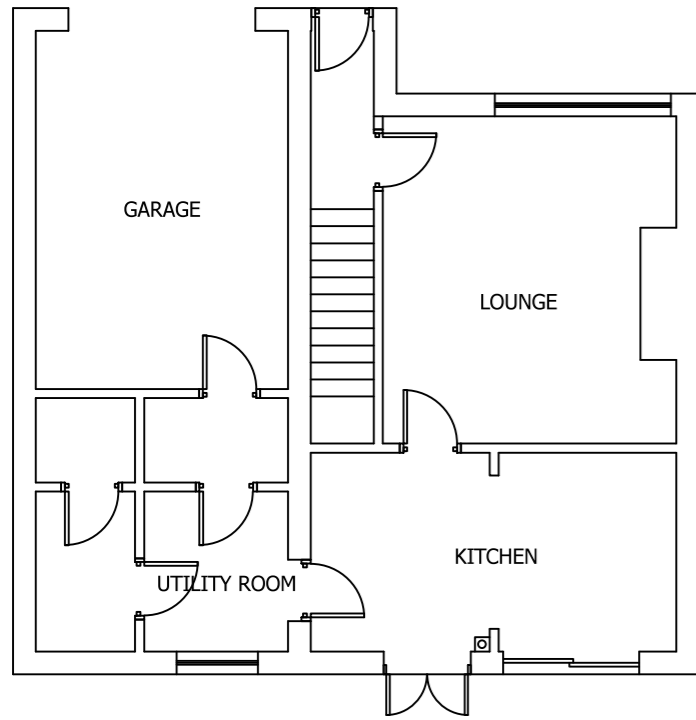

EXISTING GROUND FLOOR PLAN
SCALE 1:100 AT A3

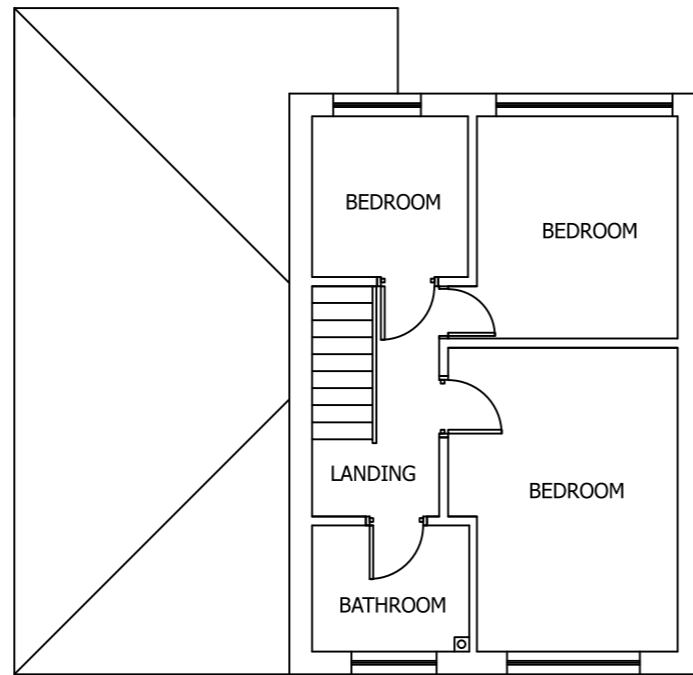


EXISTING FIRST FLOOR PLAN
SCALE 1:100 AT A3


- (FD) FIRE DOOR FD30
- (SD) SMOKE DETECTOR
- (HD) HEAT DETECTOR
- (AS) ALARM SOUNDER

FIRE SAFETY NOTES


- 1) ALL INTERNAL DOORS ON ESCAPE ROUTE TO BE FIRE DOORS FD30.
- 2) STAIR WELL TO HAVE A MIN OF 30MIN FIRE PROTECTION.
- 3) FIRST FLOOR CEILINGS TO HAVE A MIN OF 30MIN FIRE PROTECTION.
- 4) FIRE ALARM/SMOKE DETECTION SYSTEM TO BE INTERLINKED WITH MAINS POWER WITH BATTERY BACK UP IS TO COMPLY WITH BS5839. COMMISSIONING CERTIFICATE TO BE SUPPLIED.

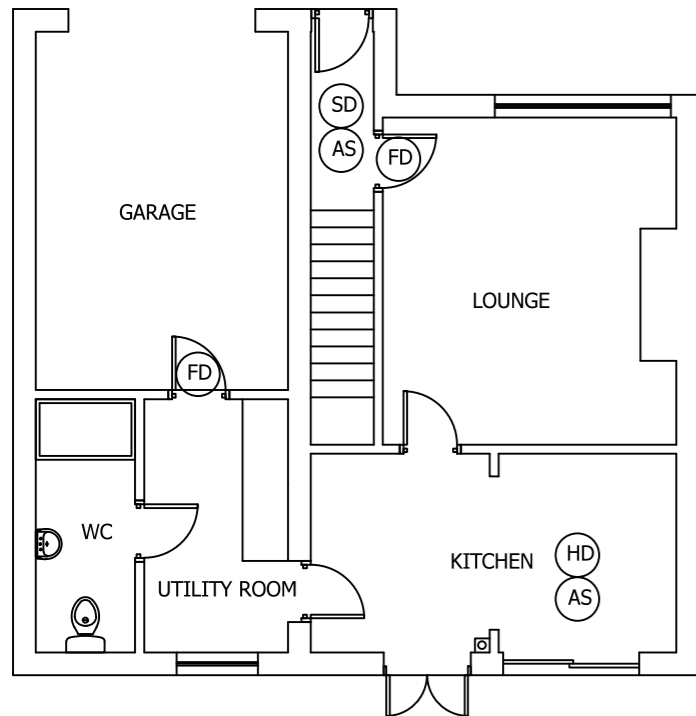

PROPOSED GROUND FLOOR PLAN
SCALE 1:100 AT A3

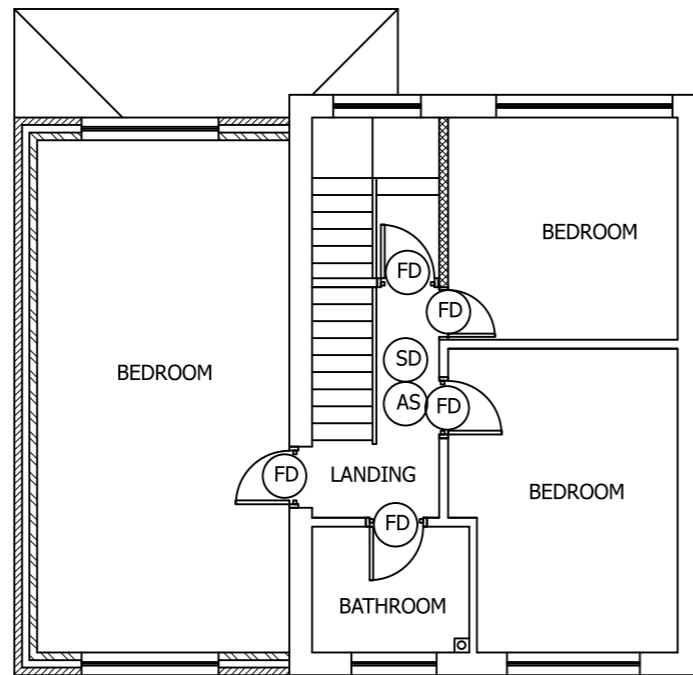

PROPOSED FIRST FLOOR PLAN
SCALE 1:100 AT A3

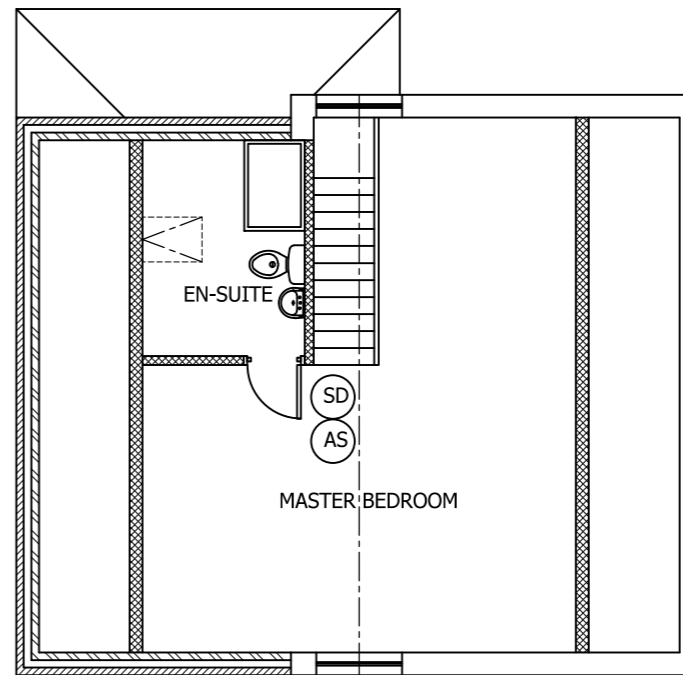

PROPOSED SECOND FLOOR PLAN
SCALE 1:100 AT A3

Rev	Description	By	Chk	App	Date
-----	-------------	----	-----	-----	------

JRB DESIGNS Ltd
1 Saville Road
Cudworth
Barnsley
S72 8LT
Tel: 01226 383542
Fax: 01226 380078
Mob: 07970 541192
Email: john@jrbdesigns.co.uk

This drawing is copyright. © jrbdesigns Ltd.

Client
MR. D KIRKBY

Drawing Title
PROPOSED PLANS

Address
**9 MAGNOLIA CLOSE
SHAFTON
BARNSELY
S72 8RF**

Project Title:
**PROPOSED FIRST FLOOR SIDE
EXT'N AND RAISING OF ROOF**

Purpose of Issue:
PLANNING

Drawing Status
FIRST ISSUE

Scale at A3 AS SHOWN	Drawn By JRB	Date 23/01/2025
Checked By	Date 23/01/2025	Approved By Date 23/01/2025

Project No. MDK001	Drawing No. 004	Revision -
------------------------------	---------------------------	----------------------

APPROVAL INFORMATION TENDER CONTRACT CONSTRUCTION