


Notes:

PLANNING DRAWINGS - THIS DRAWING SHOULD NOT BE USED FOR ANY OTHER PURPOSES THAN THAT SPECIFIED HERE
COPYRIGHT - THIS DRAWING MAY NOT BE REPRODUCED OR MODIFIED IN WHOLE OR PART BY ANY PERSON OR ORGANISATION WITHOUT THE ARCHITECTS CONSENT. ISUING COPIES TO THIRD PARTIES MAY NOT BE DONE WITHOUT THE ARCHITECTS CONSENT


Revision: --

Revision List:


Project/ Client: 5 Fullshaw / Moore
Drawing Title: Site Plans - Existing & Proposed
Drawing Number: 2114/TP/002
Scale at A3: 1:200

 

Date: April 21

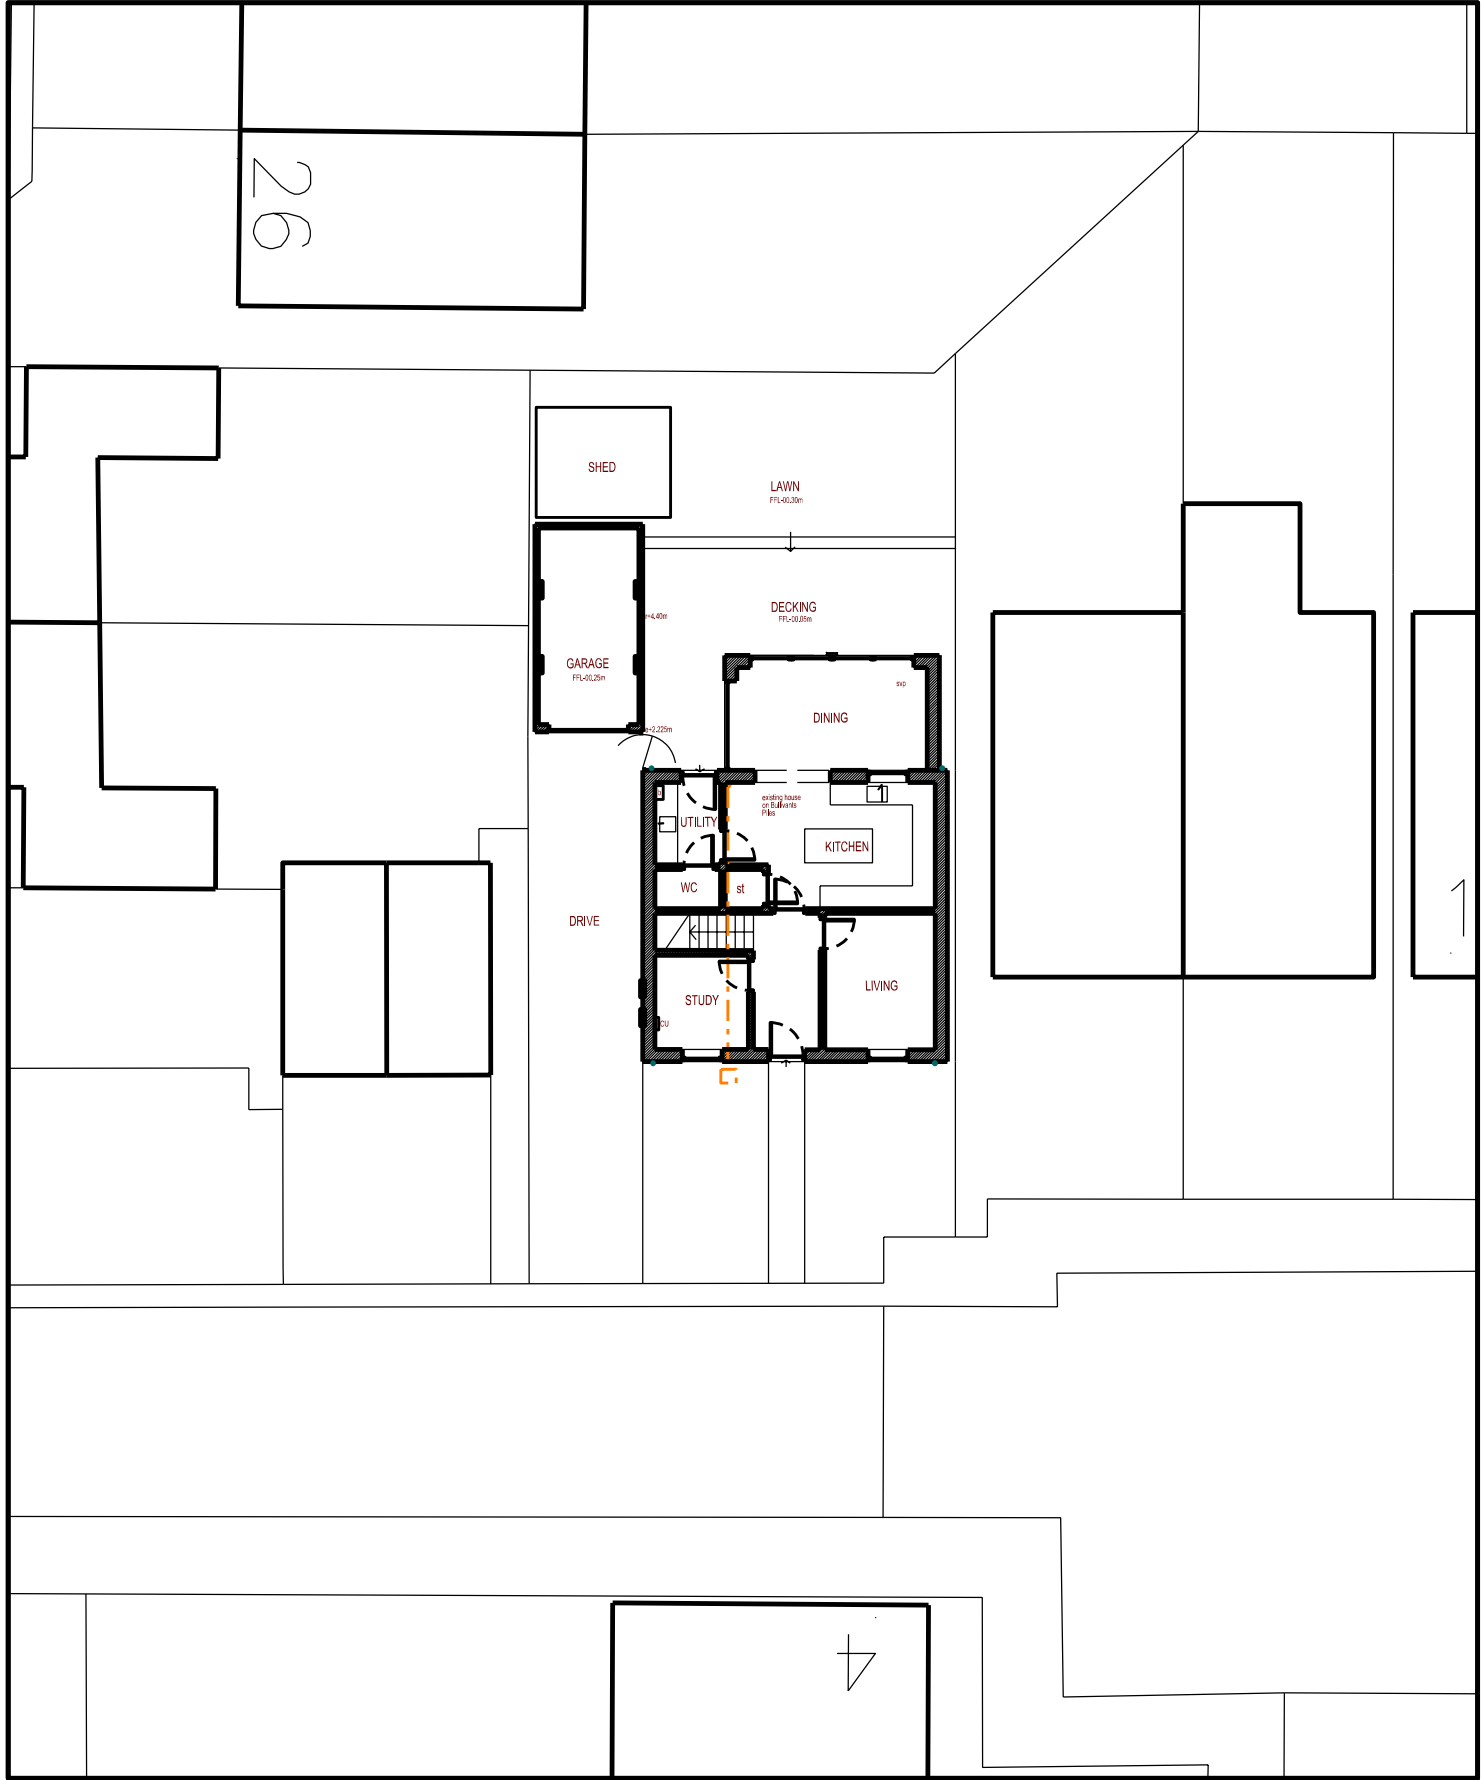

Site Plan - Existing

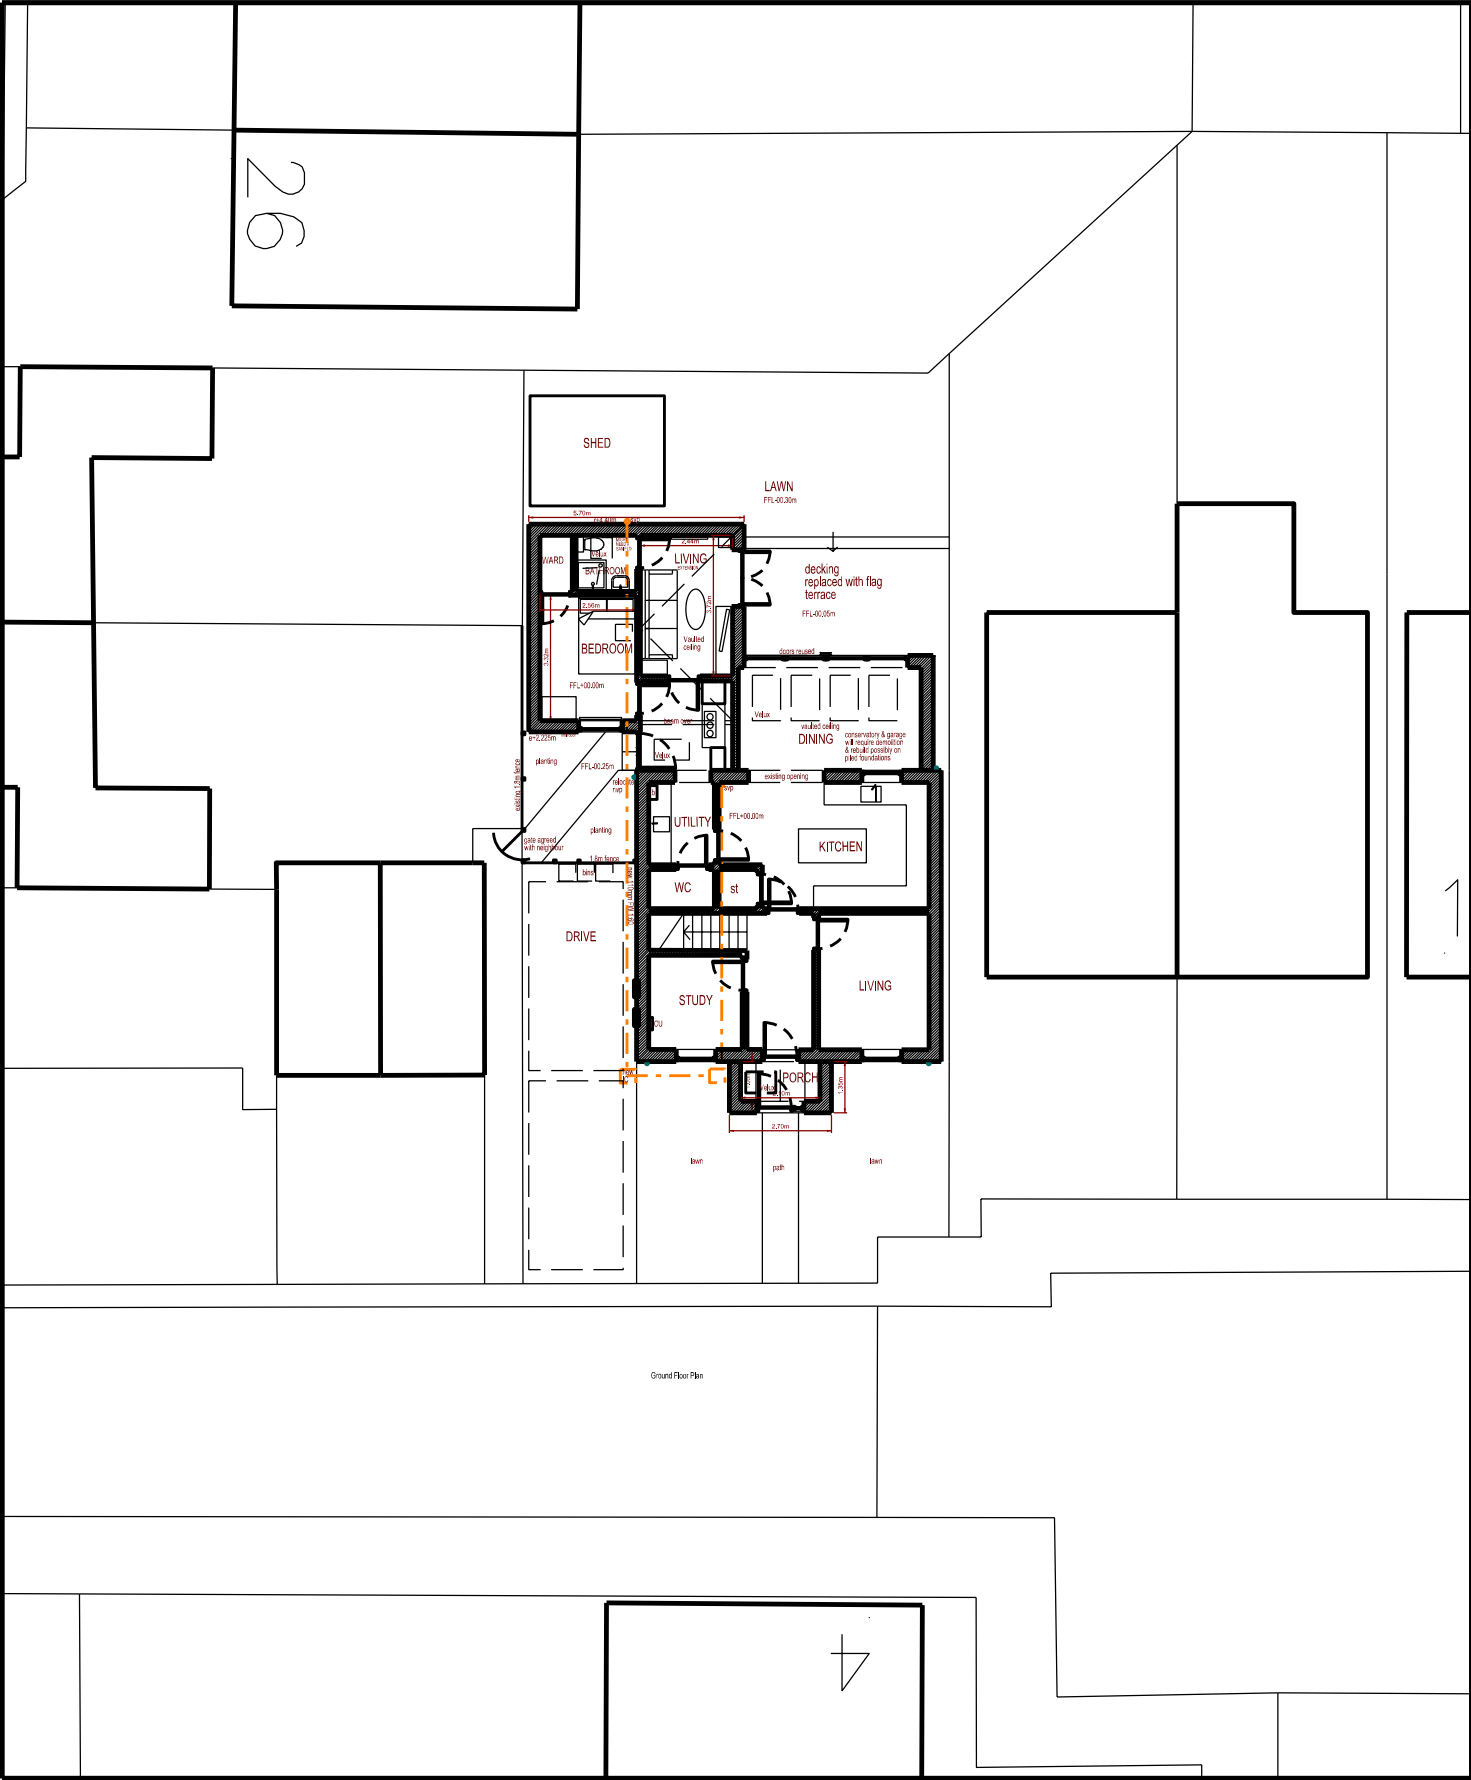

Site Plan - Proposed