


Proposed Building and Site Plan
Scale 1:200

ALBION ROAD



Proposed Office Block First Floor Plan
Scale 1:200

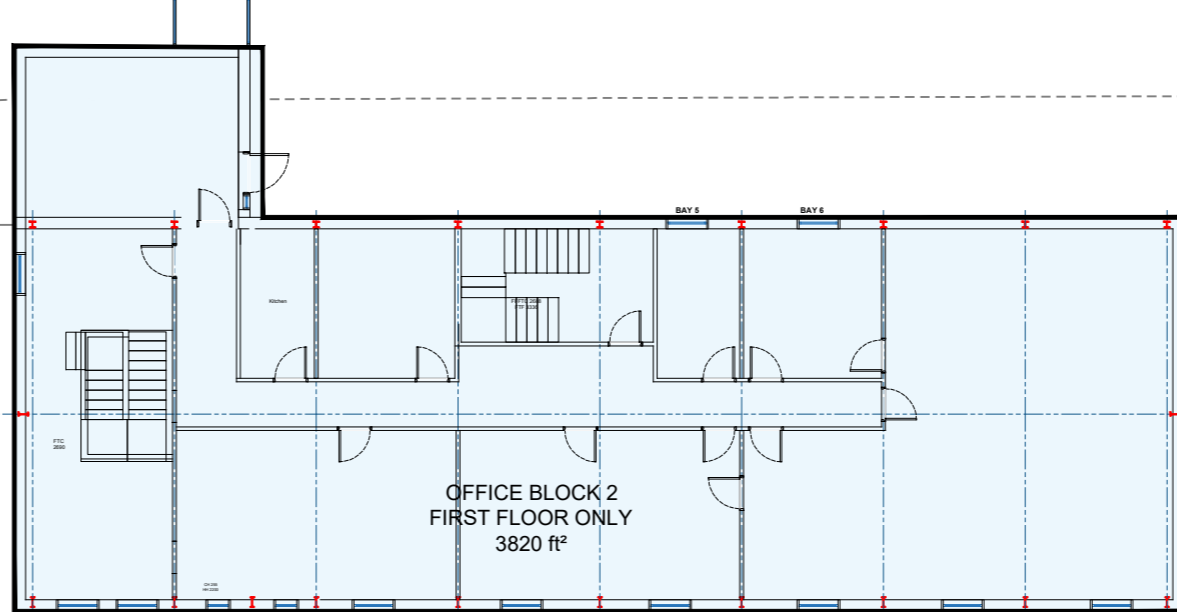

Hirst Architects
Royal Institution of Chartered Architects (RIBA) Chartered Practice

CLIENT:	Hirst Architects Ltd
SITE ADDRESS:	1 Albion Rd, Carlton, Barnsley S71 3HW
DRAWING NUMBER:	Proposed Building and Site Plans
REVISION NUMBER:	First Issue
RIBA STAGE:	RIBA Stage 3 PLANNING
DRAWN BY:	Luke Hirst BA(Hons) March(Hons) ADPPA ARB RIBA CHARTERED ARCHITECT
CHECKED BY:	Luke Hirst BA(Hons) March(Hons) ADPPA ARB RIBA CHARTERED ARCHITECT

SCALE: 1:200 PAPER: A.1
01226 481 777
Office@HirstArchitects.com
www.HirstArchitects.com