





FRONT

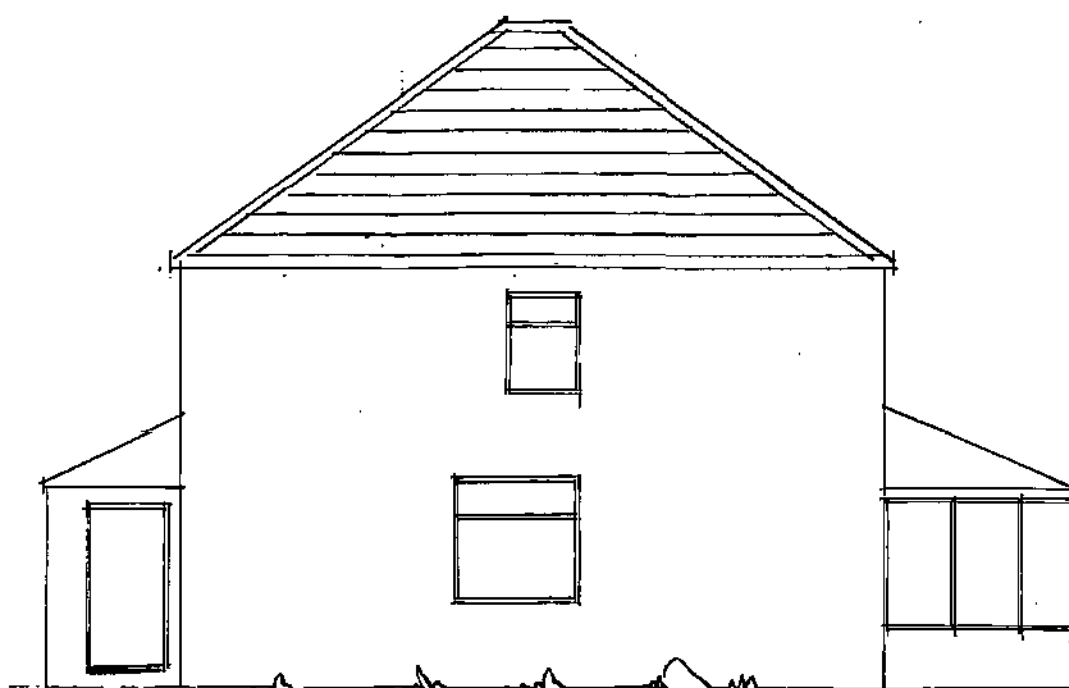


SIDE



SIDE

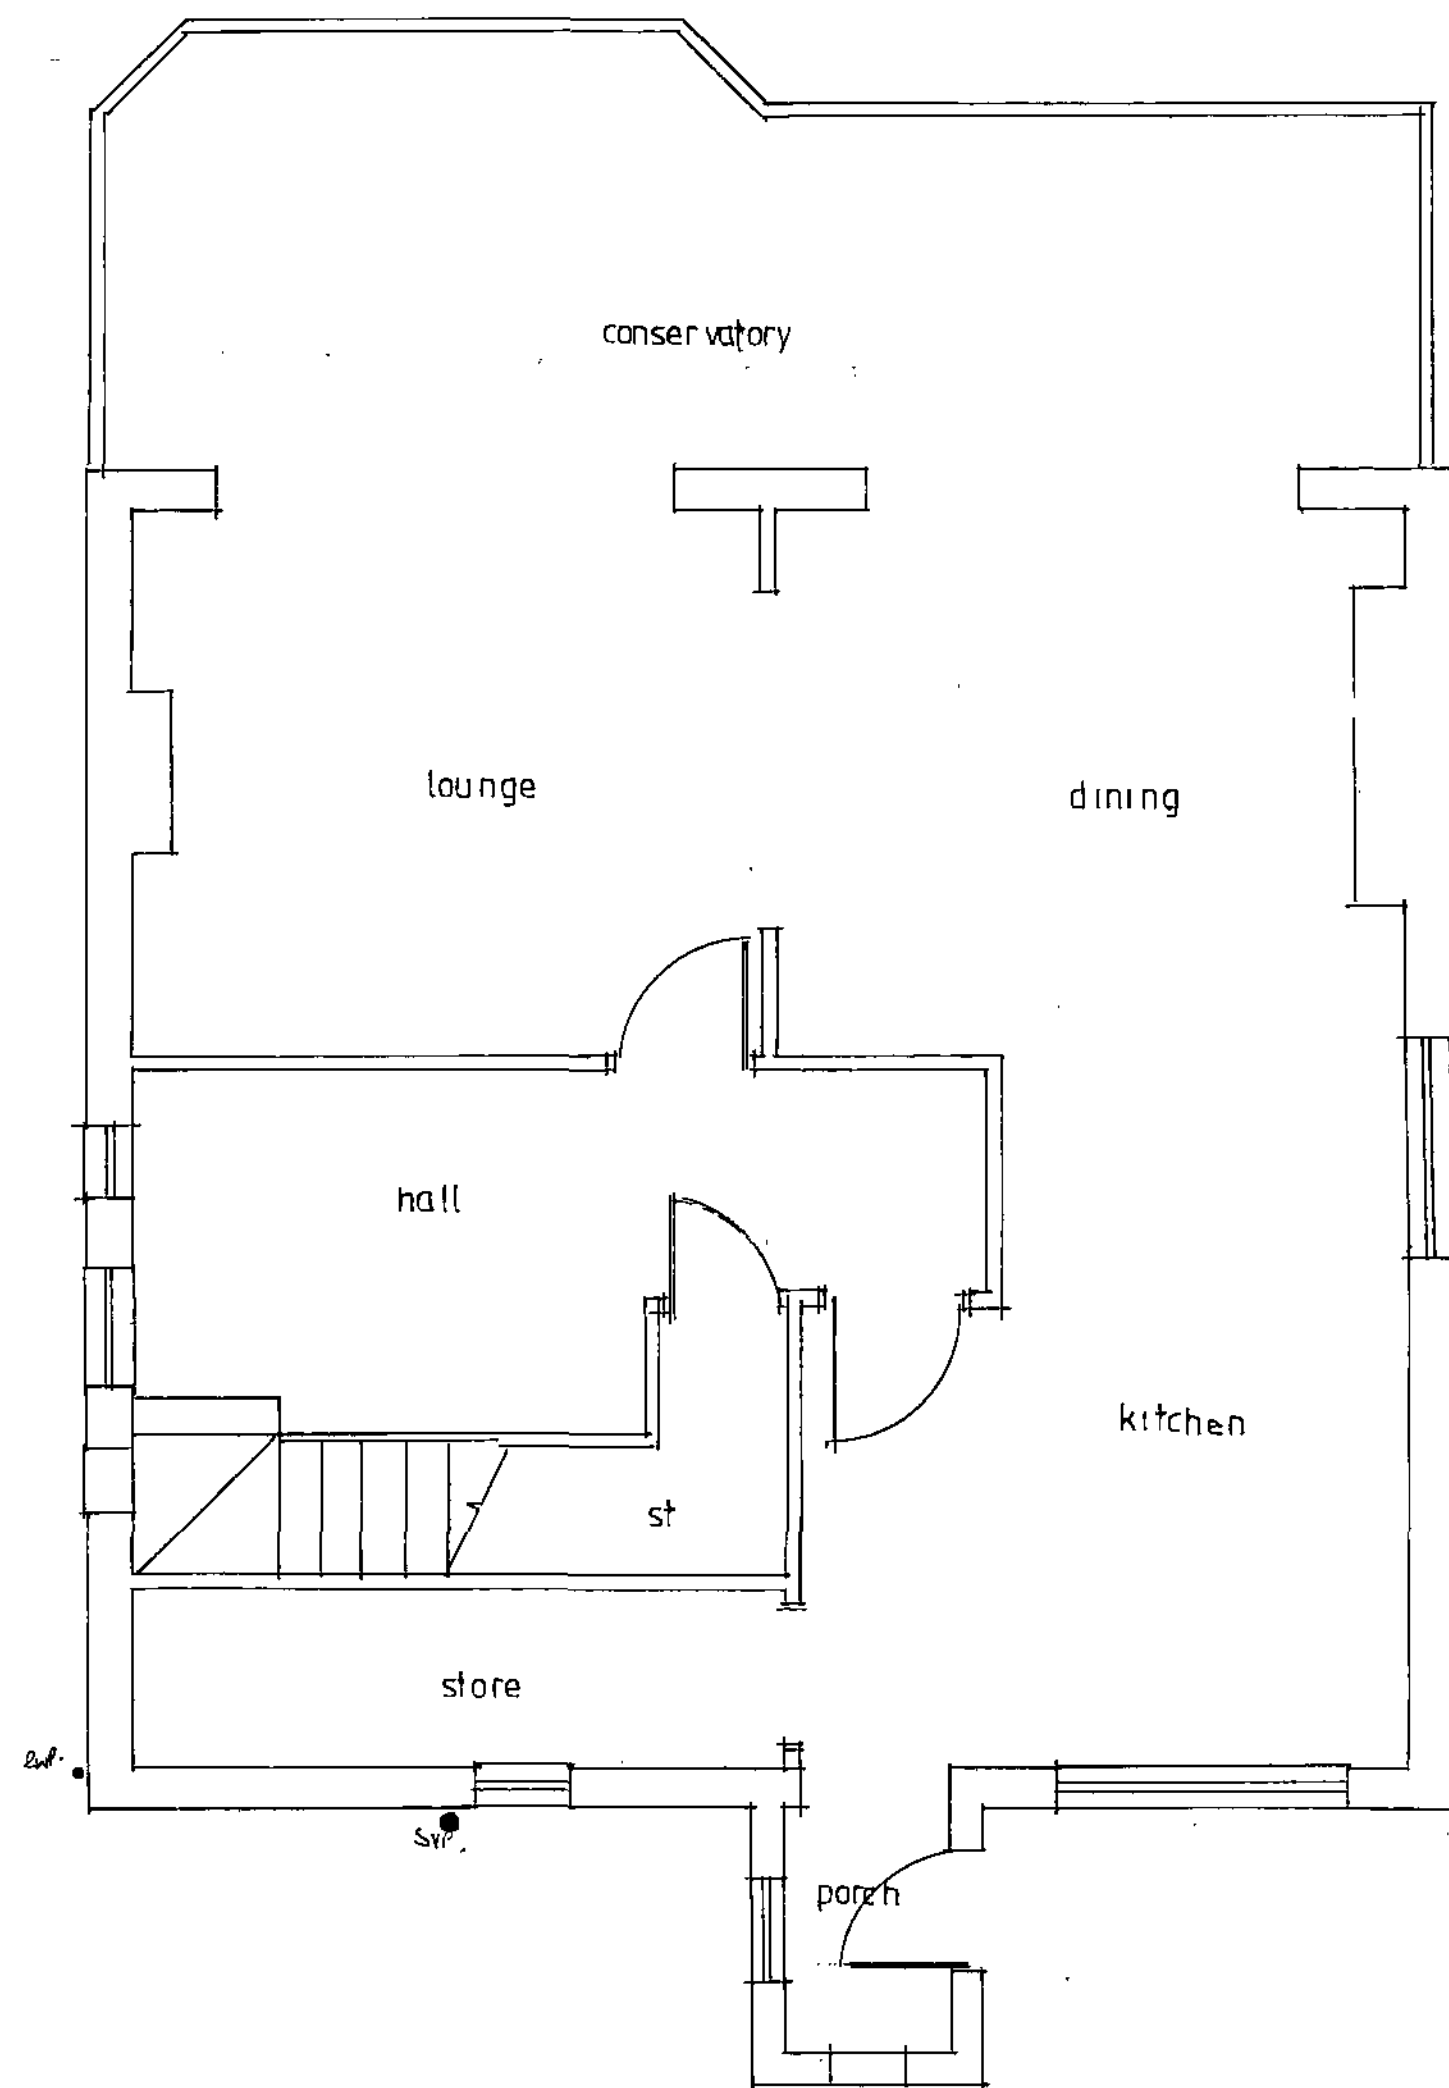


GROUND FLOOR PLAN

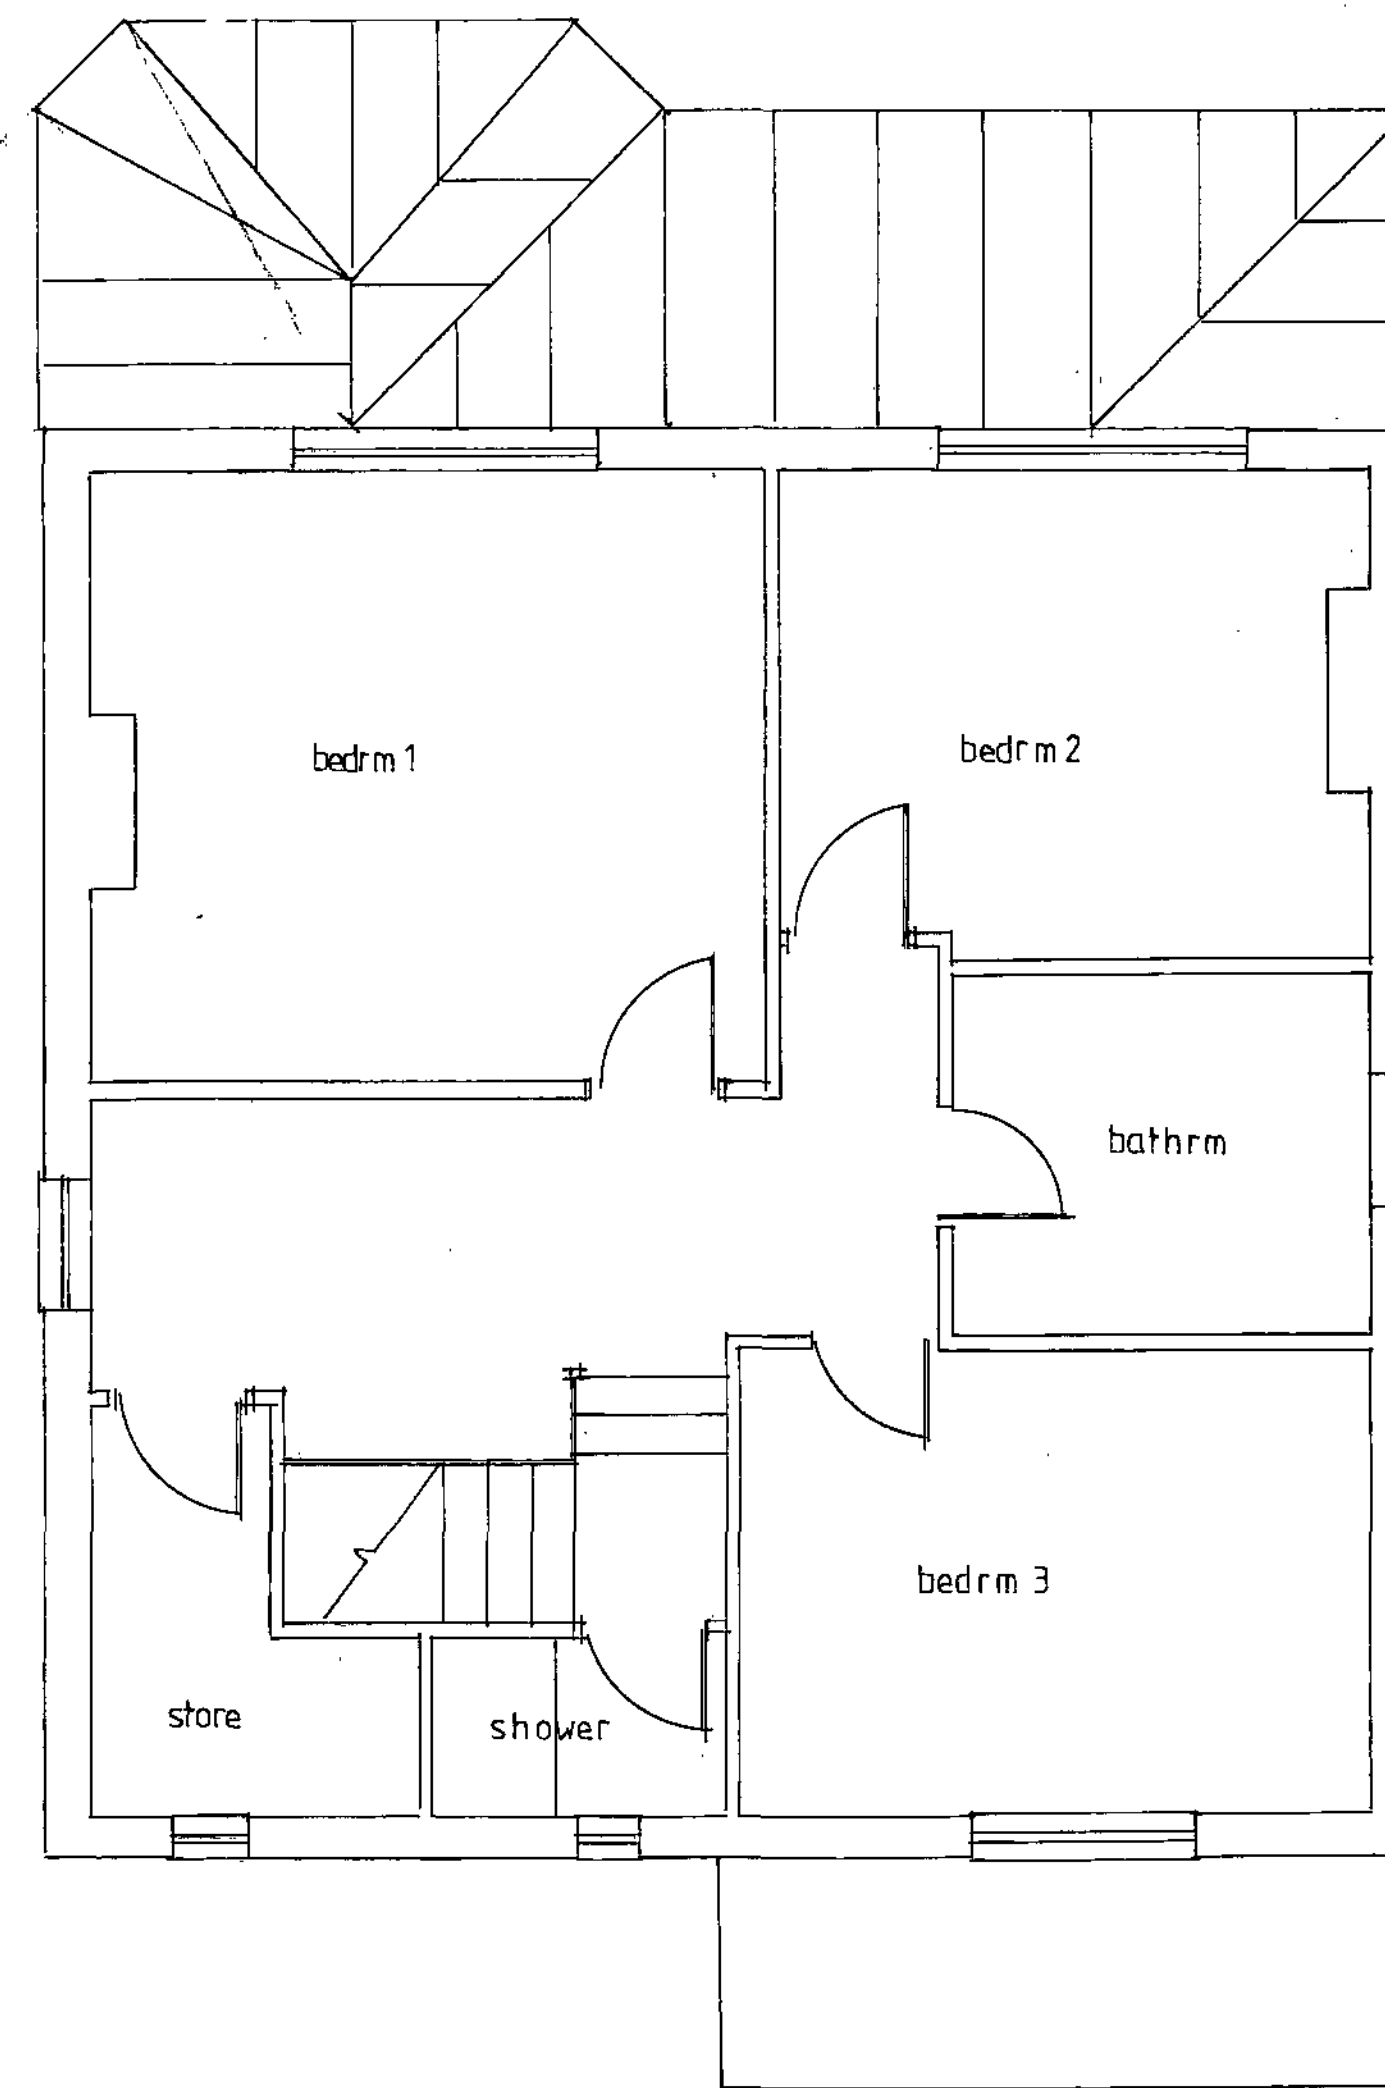

FIRST FLOOR PLAN

Rev	<b>D DESIGN &amp; BUILD</b> 12 EENNEDY DRIVE GOLDTHORPE, ROTTERHAM S63 9PE TELE NO : 07902560316
Client :	
Title :	<b>PROPOSED EXTENSION TO FRONT OF SIX TREES THURNSCORE ROAD BOLTON UPON. DEARNE ROTTERHAM S63 8JW EXISTING PLANS</b>
Date	MARCH 2011 Scale : 1:50/ 1:100
Drawn by	DD Drawing no: 01 rev

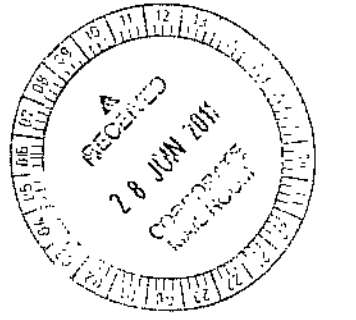





Front




Side

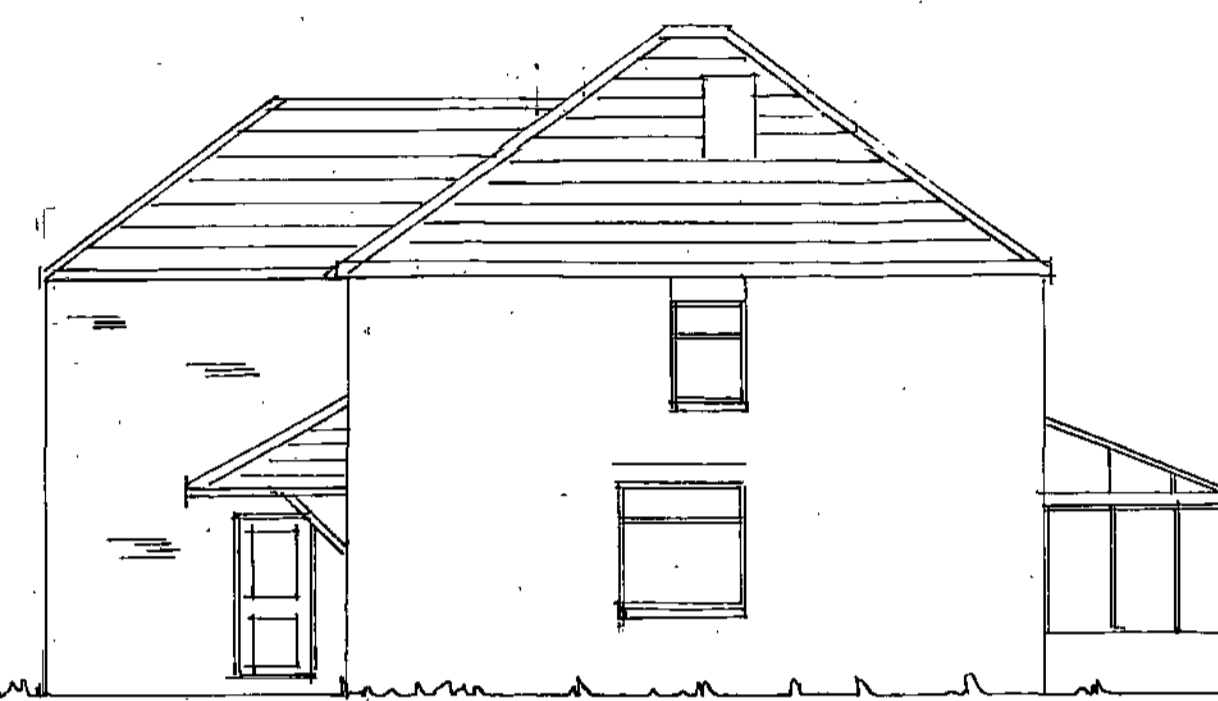


Side

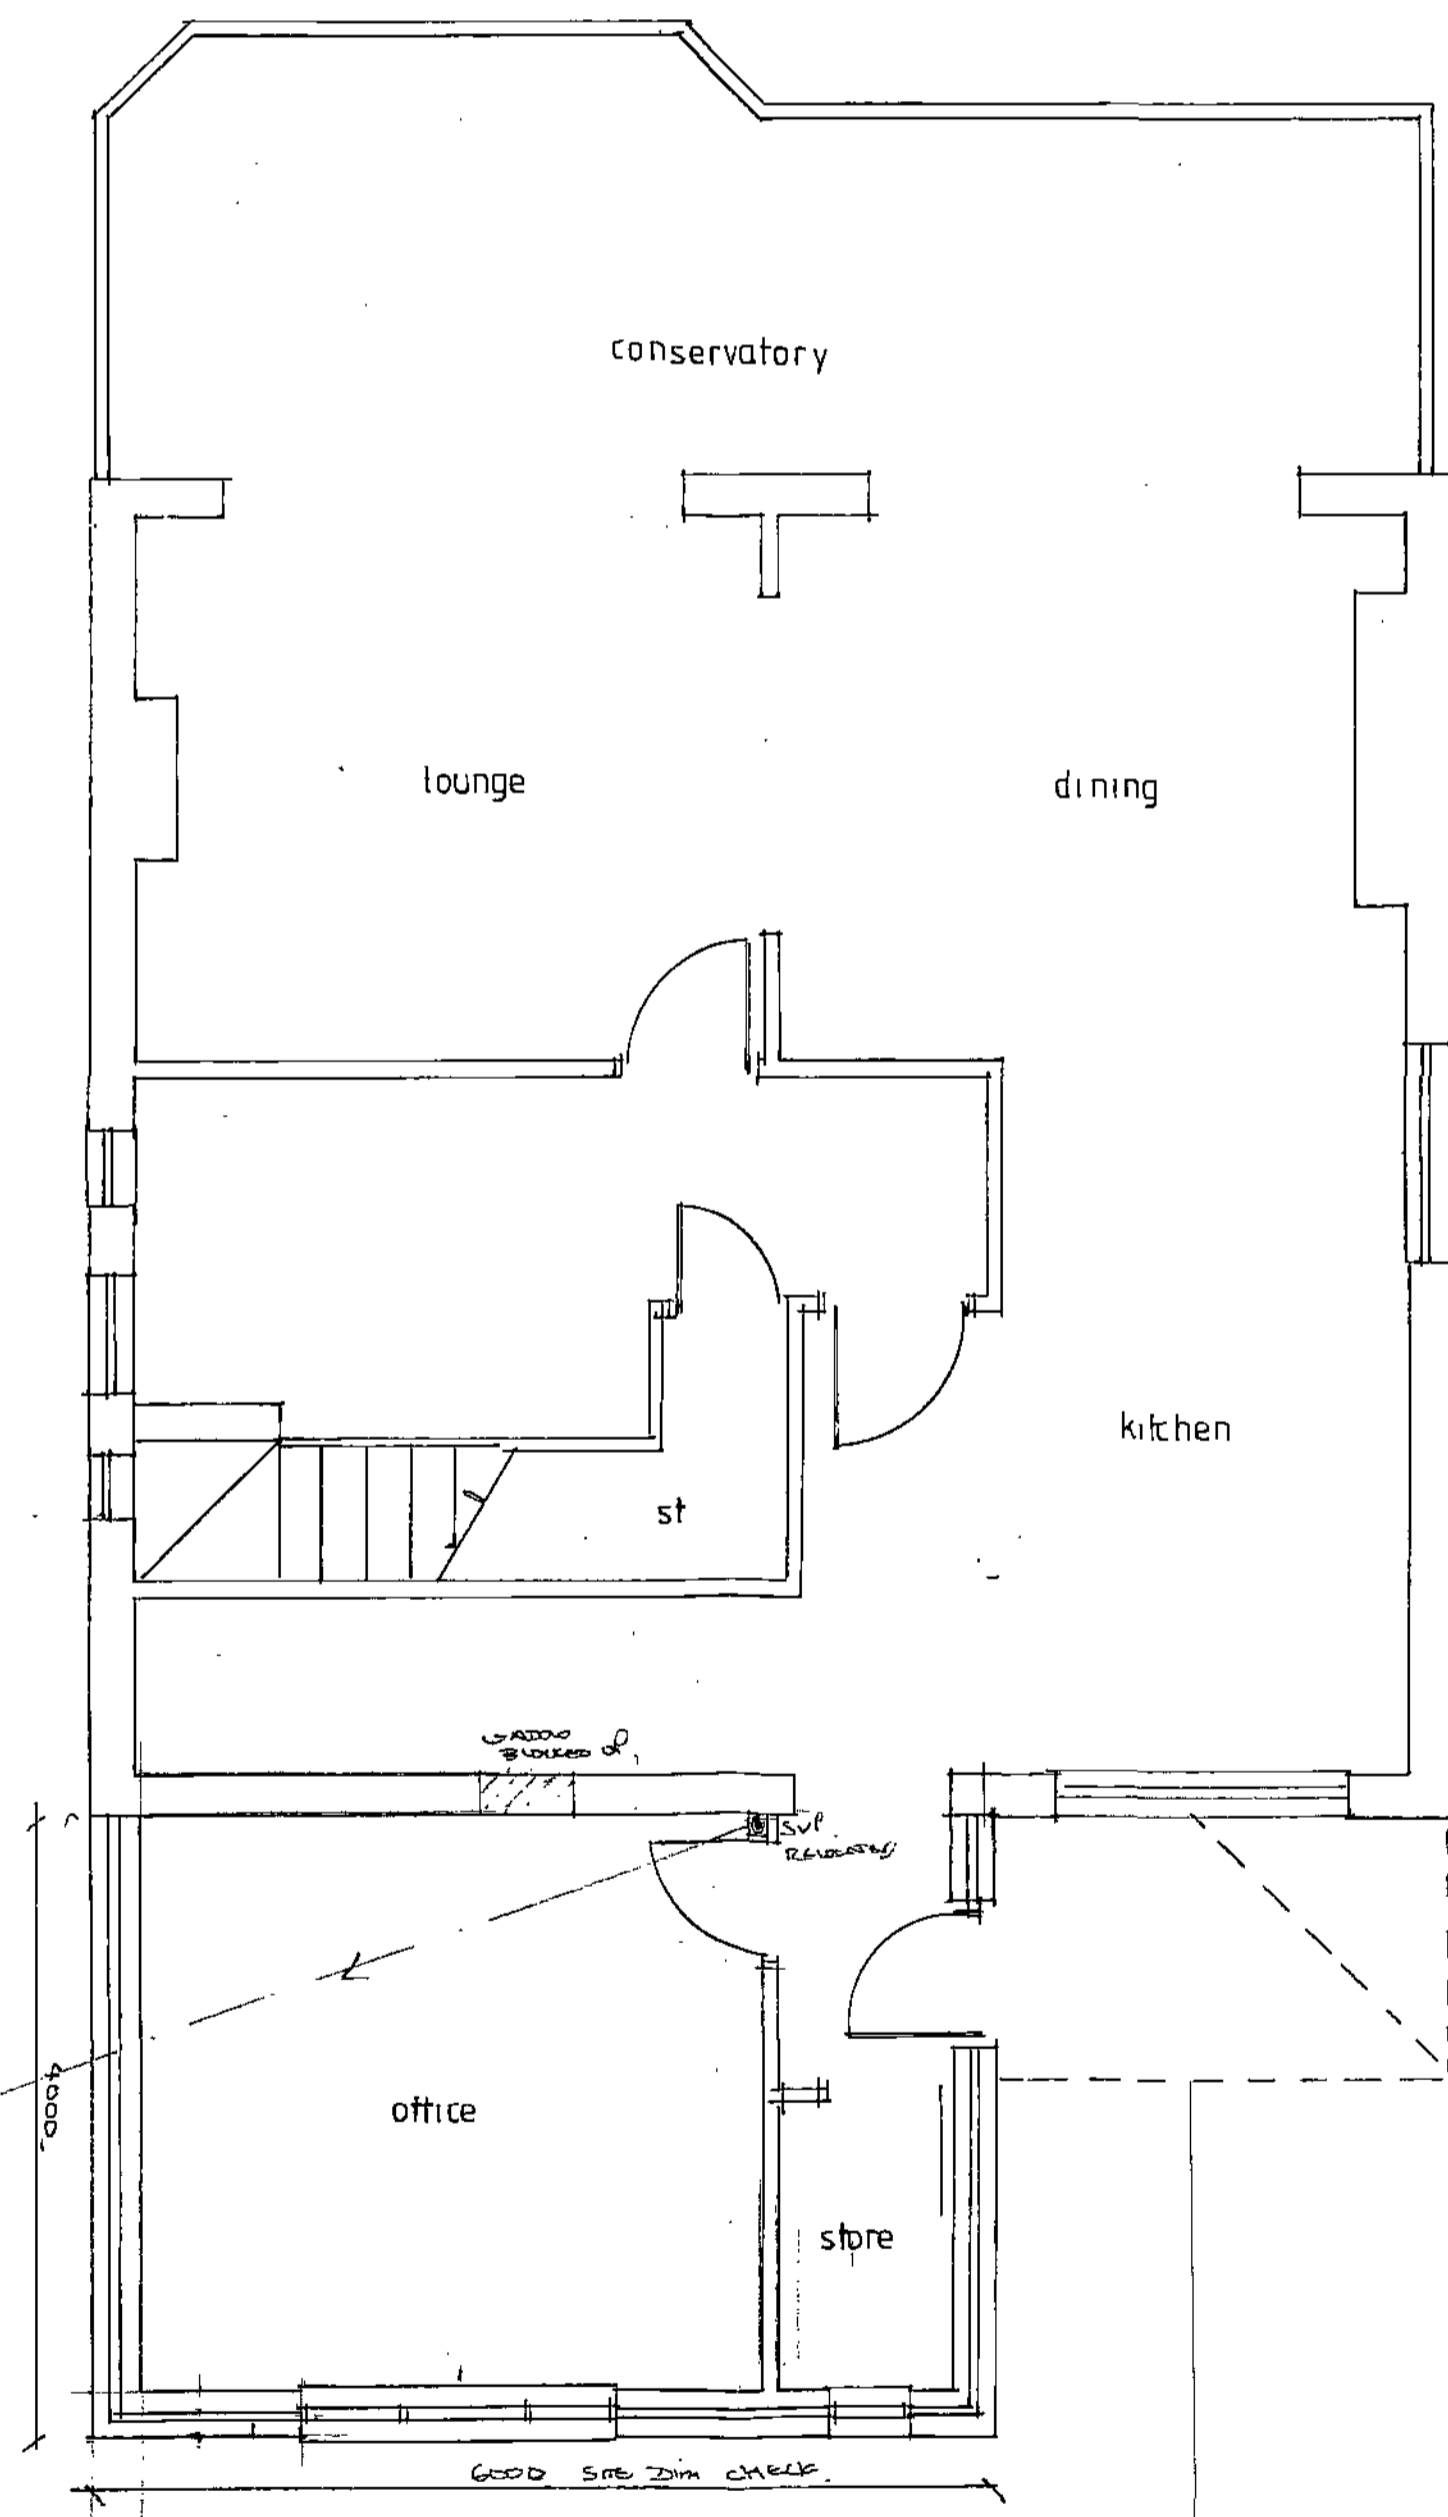

Ground floor plan

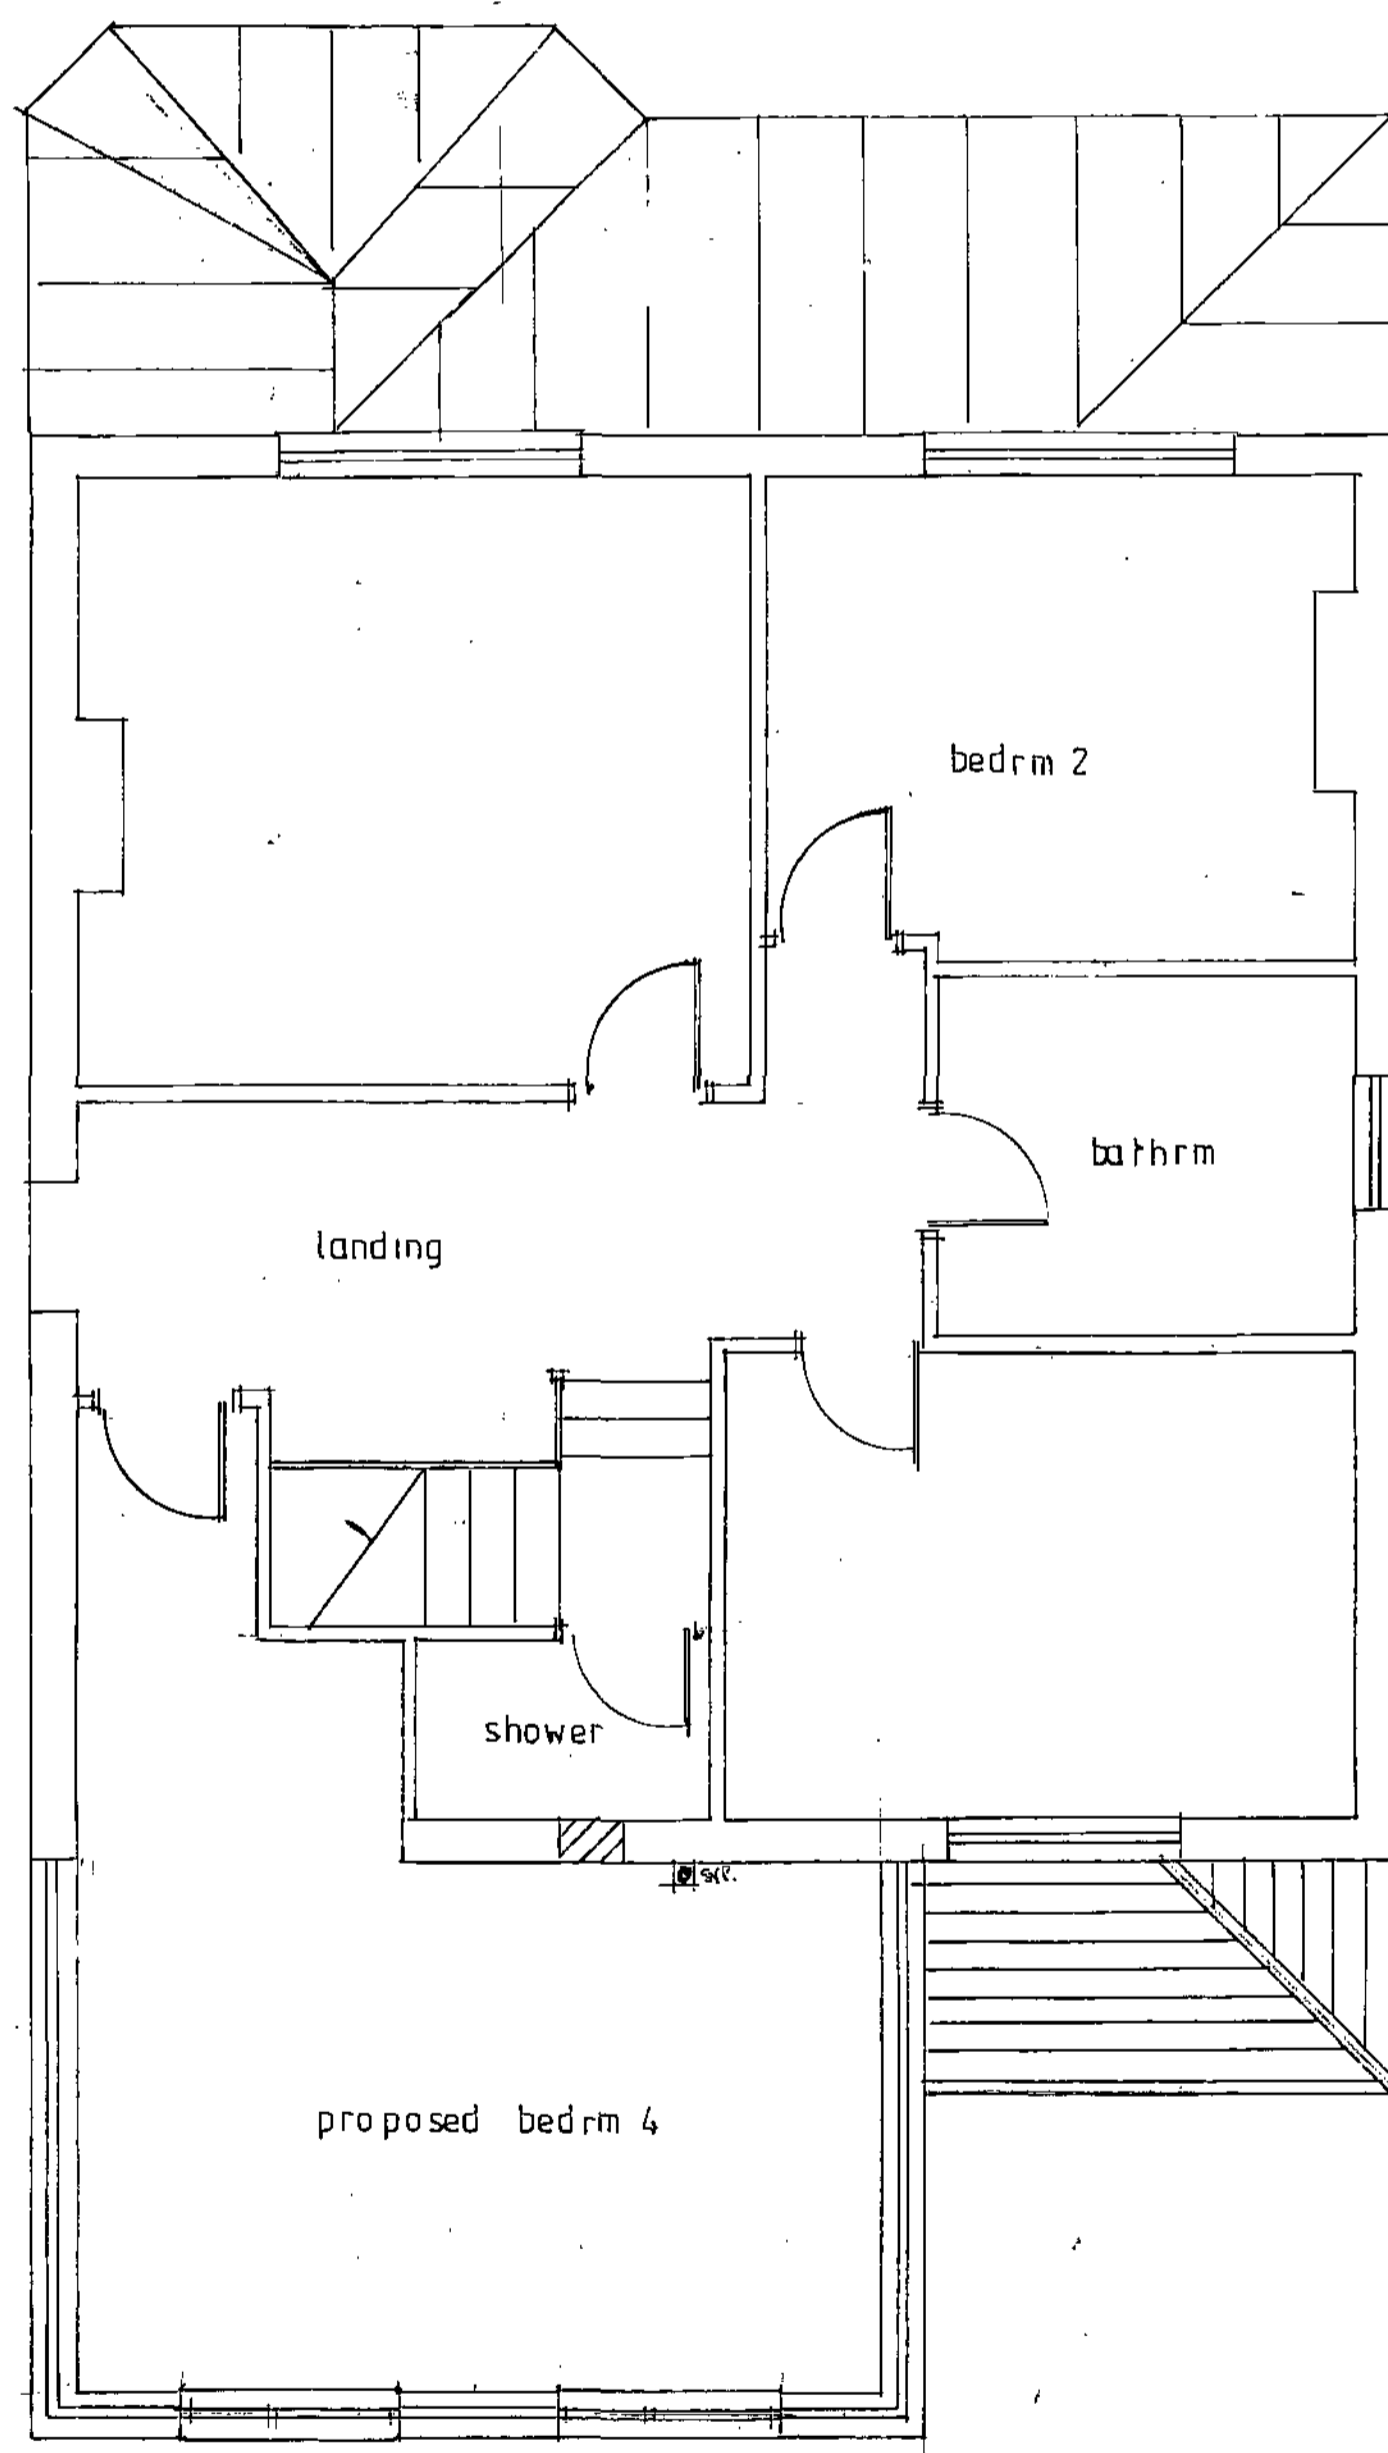

First floor plan

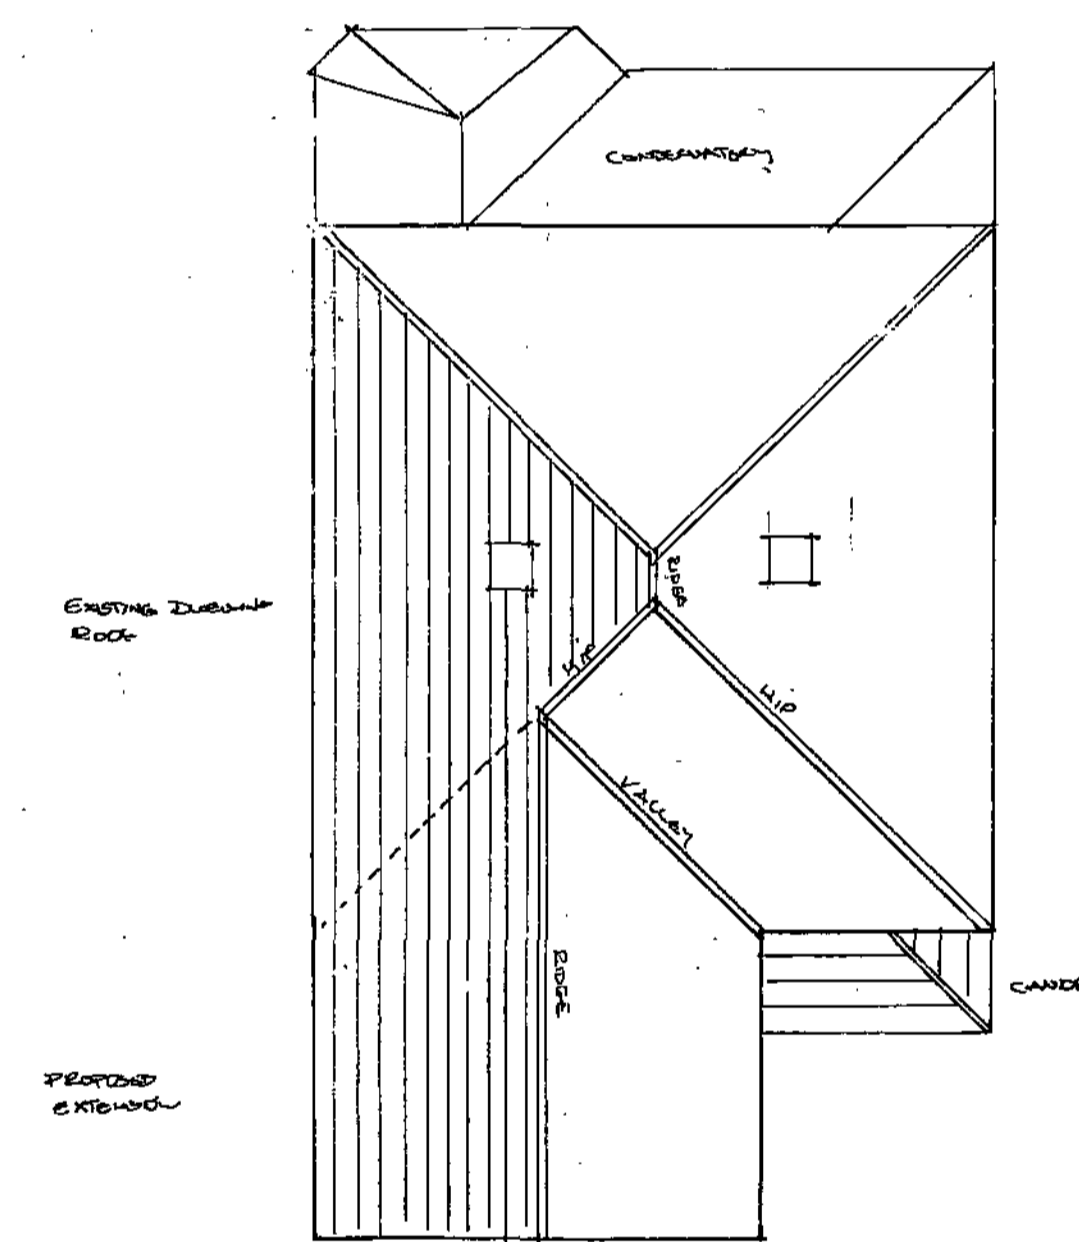

Roof plan

Rev	<b>D DESIGN &amp; BUILD</b> 12 KENNEDY DRIVE GOLDTHORPE, ROTHERHAM S63 9PU TELE NO : 07902560316
Client :	
Title :	<b>PROPOSED EXTENSION TO FRONT OF SIX TREES THURNSCORE ROAD BOLTON UPON DEARNE ROTHERHAM, S63 8JW</b>
<b>PROPOSED PLANS</b>	
Date	MARCH 2011 Scale : 1:50/ 1:100
Drawn by	DD Drawing no: 02 rev

