

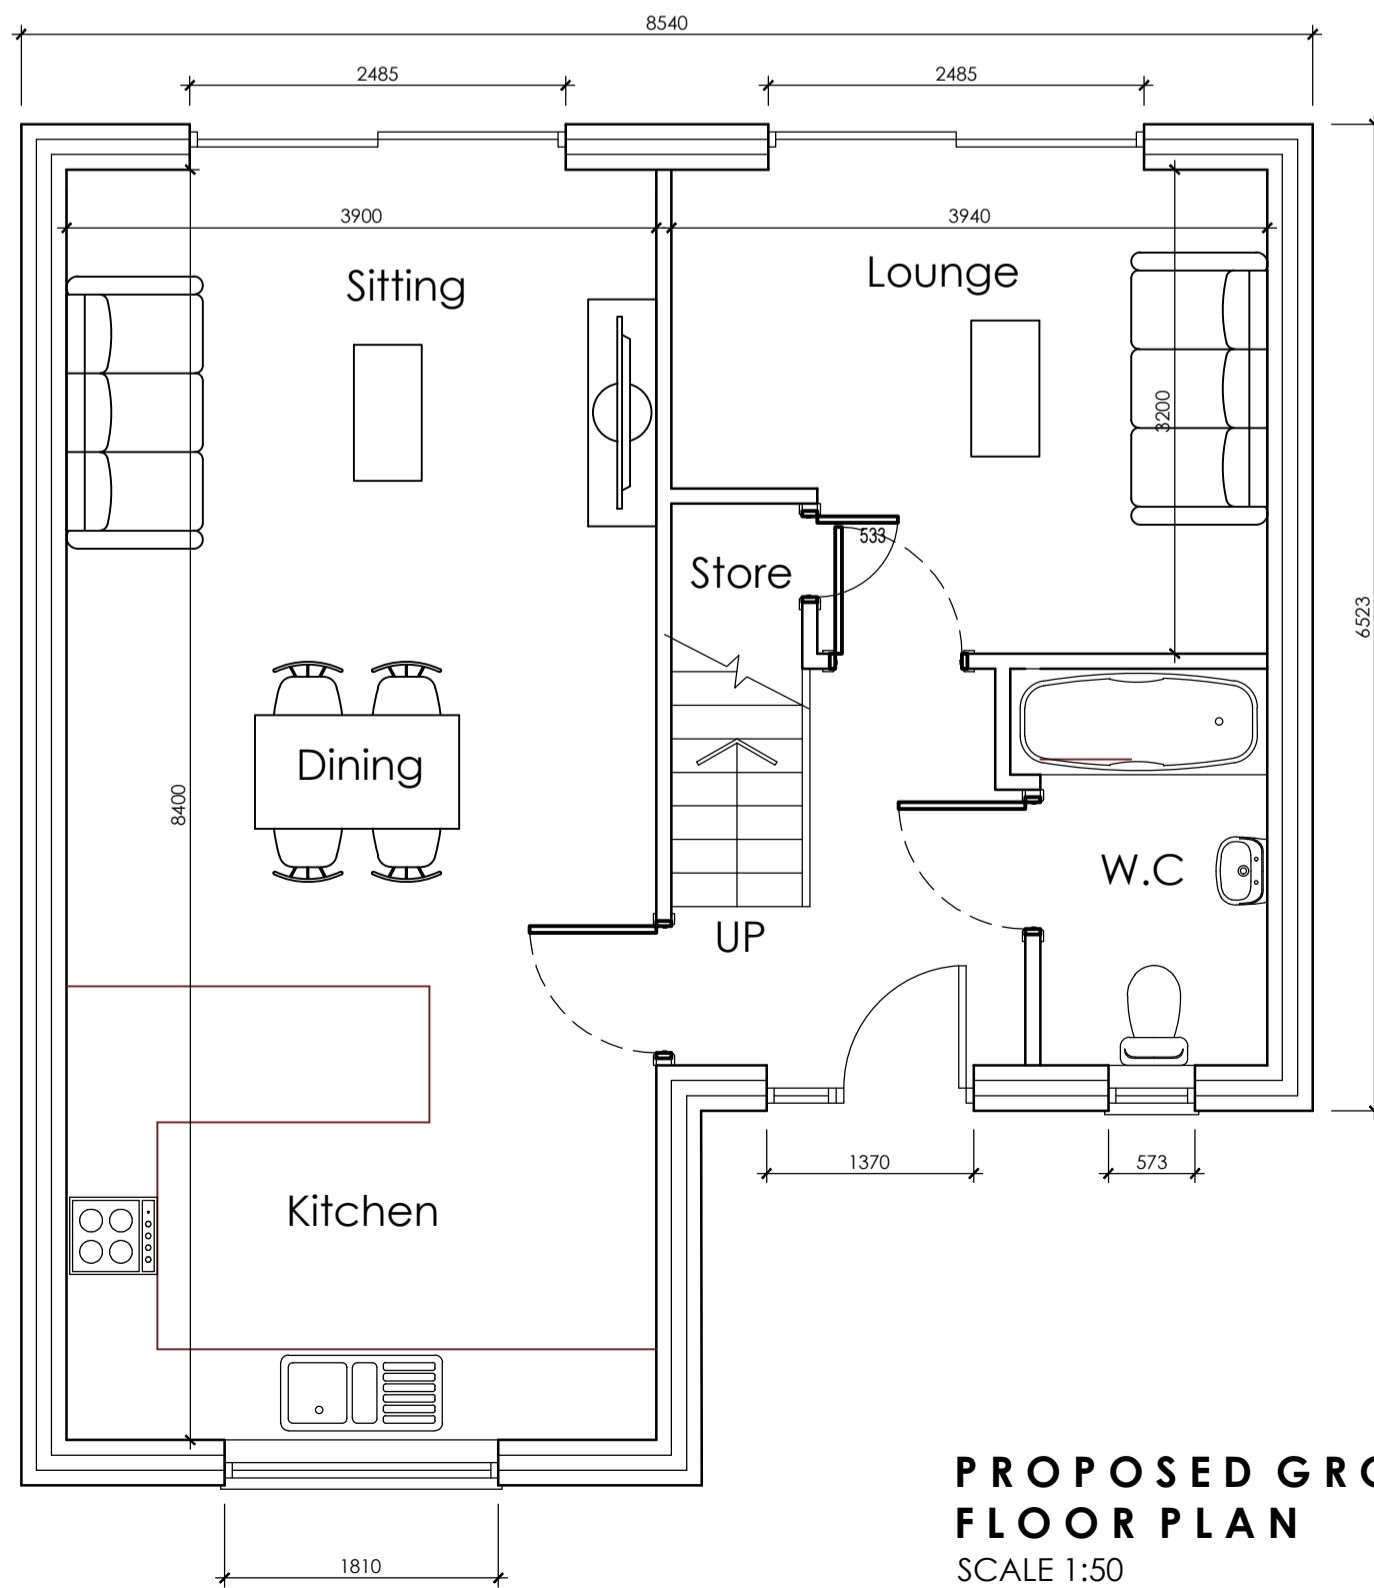



**PROPOSED FIRST FLOOR PLAN**  
SCALE 1:50

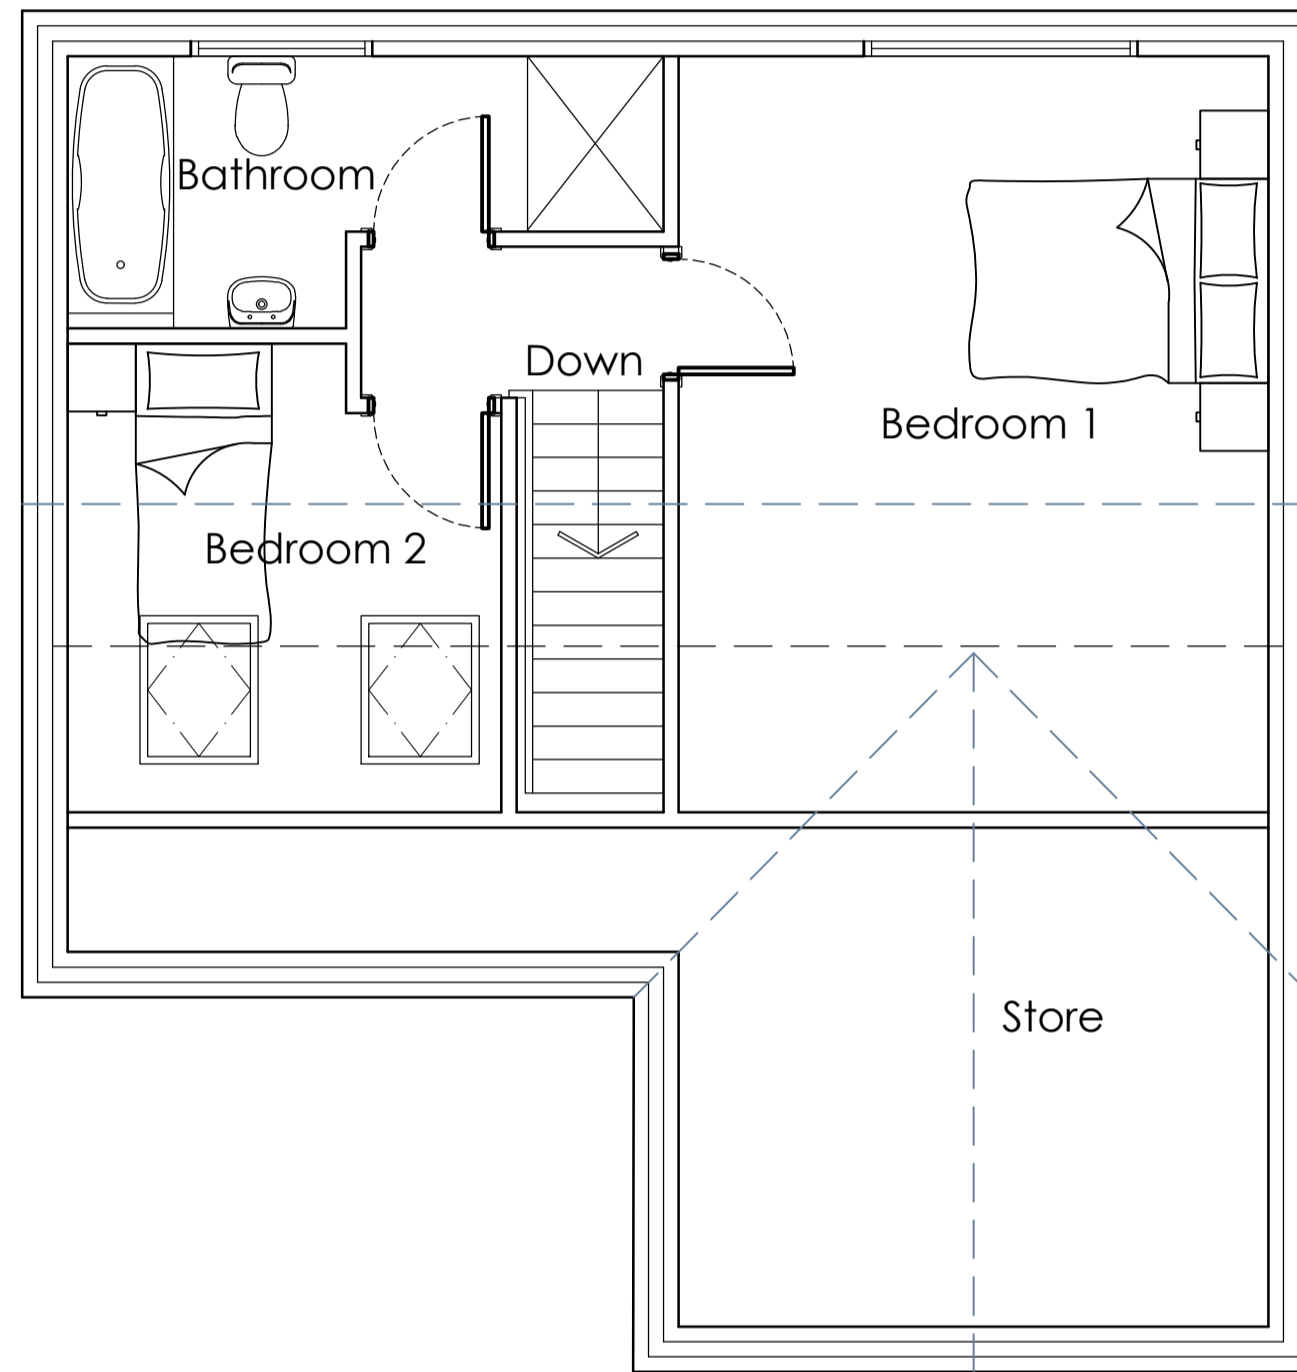


**PROPOSED GROUND FLOOR PLAN**  
SCALE 1:50

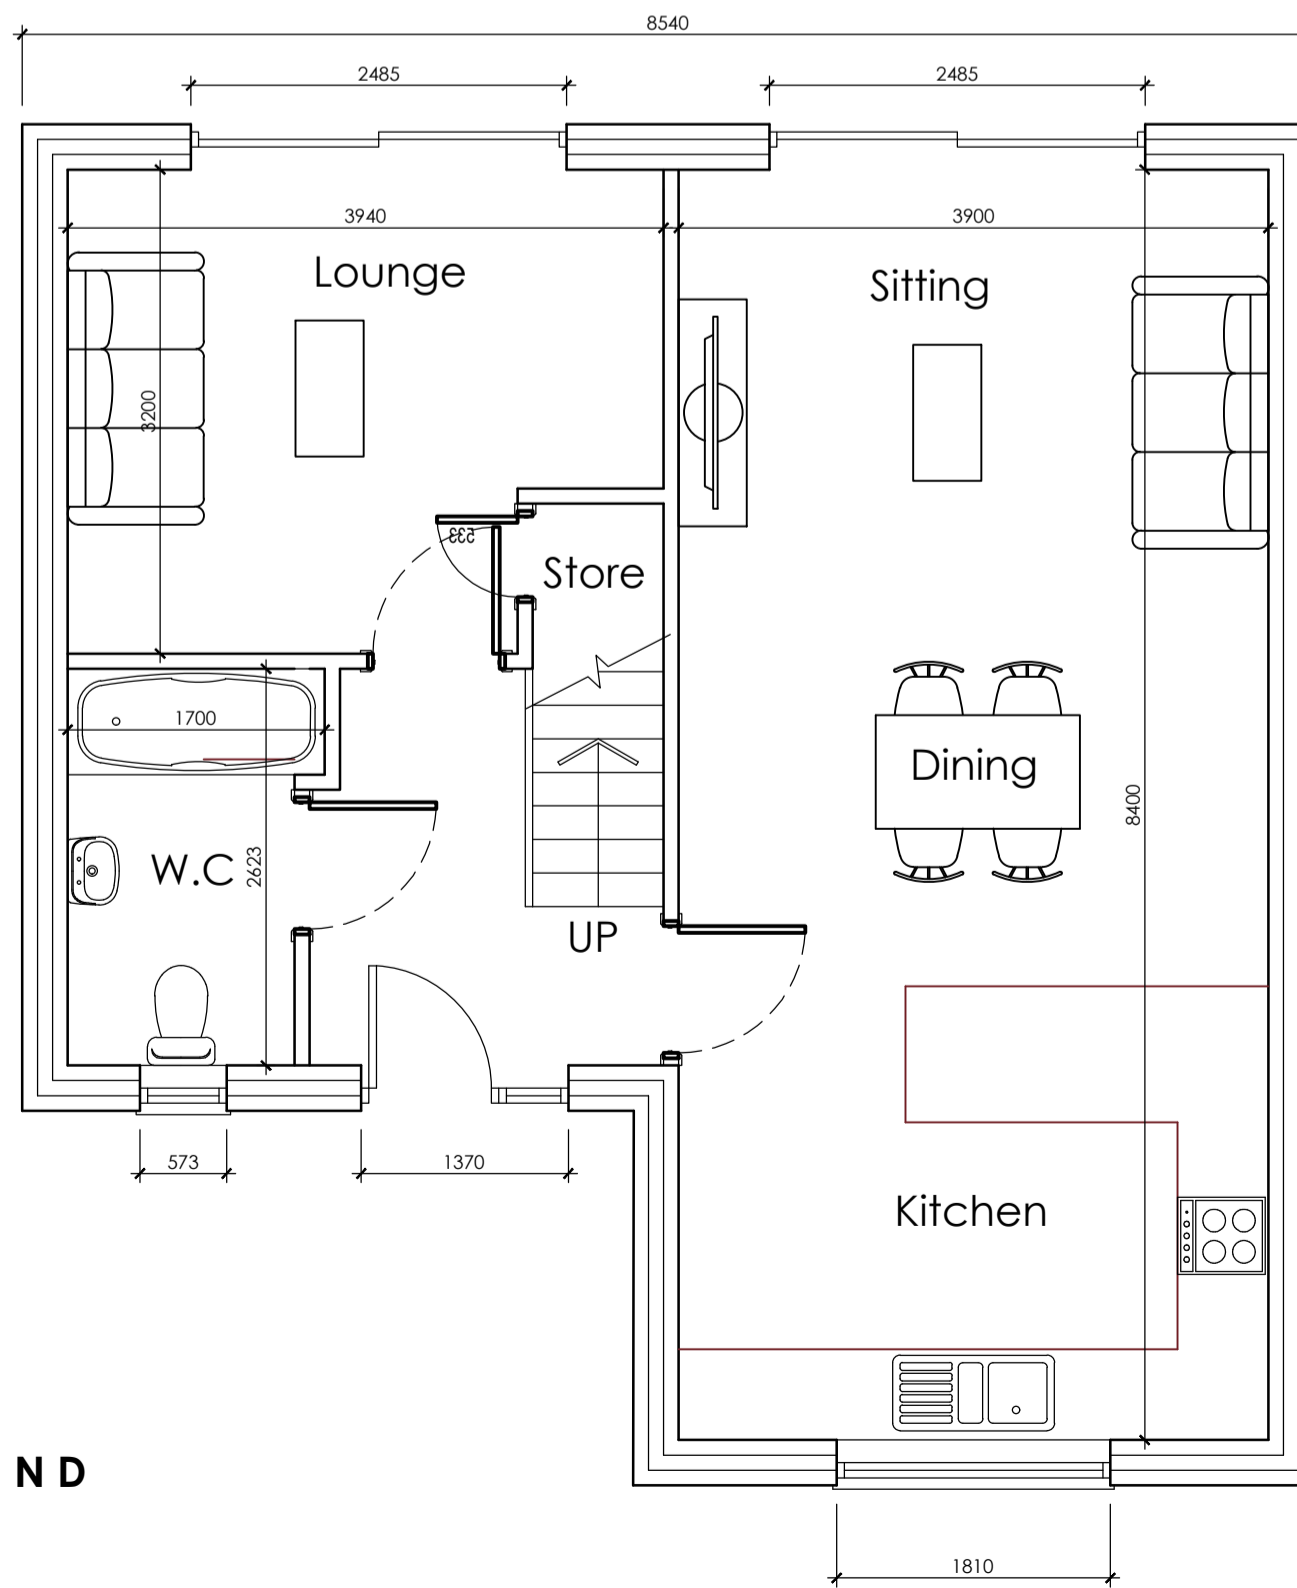


**PROPOSED FRONT ELEVATION**  
SCALE 1:100

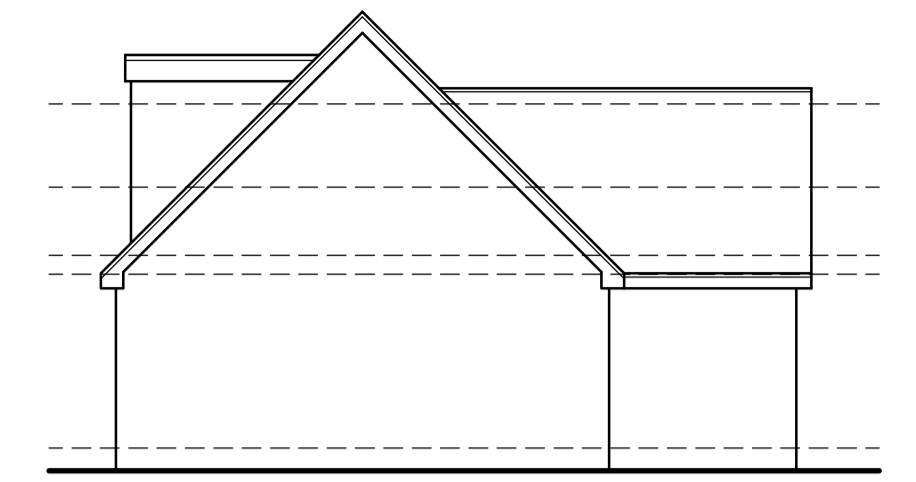


**PROPOSED SIDE ELEVATION**  
SCALE 1:100

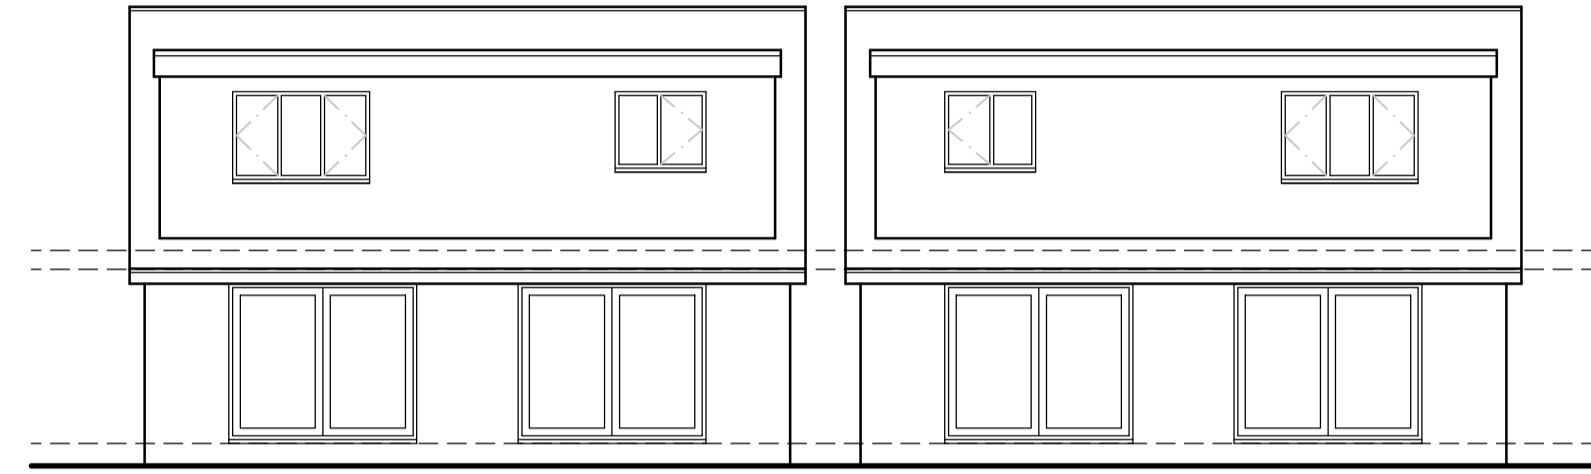


**PROPOSED REAR ELEVATION**  
SCALE 1:100

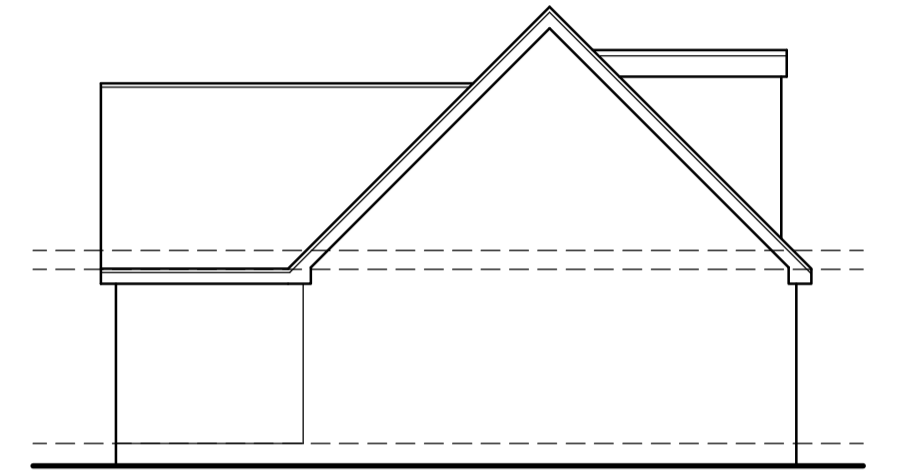

**PROPOSED SIDE ELEVATION**  
SCALE 1:100

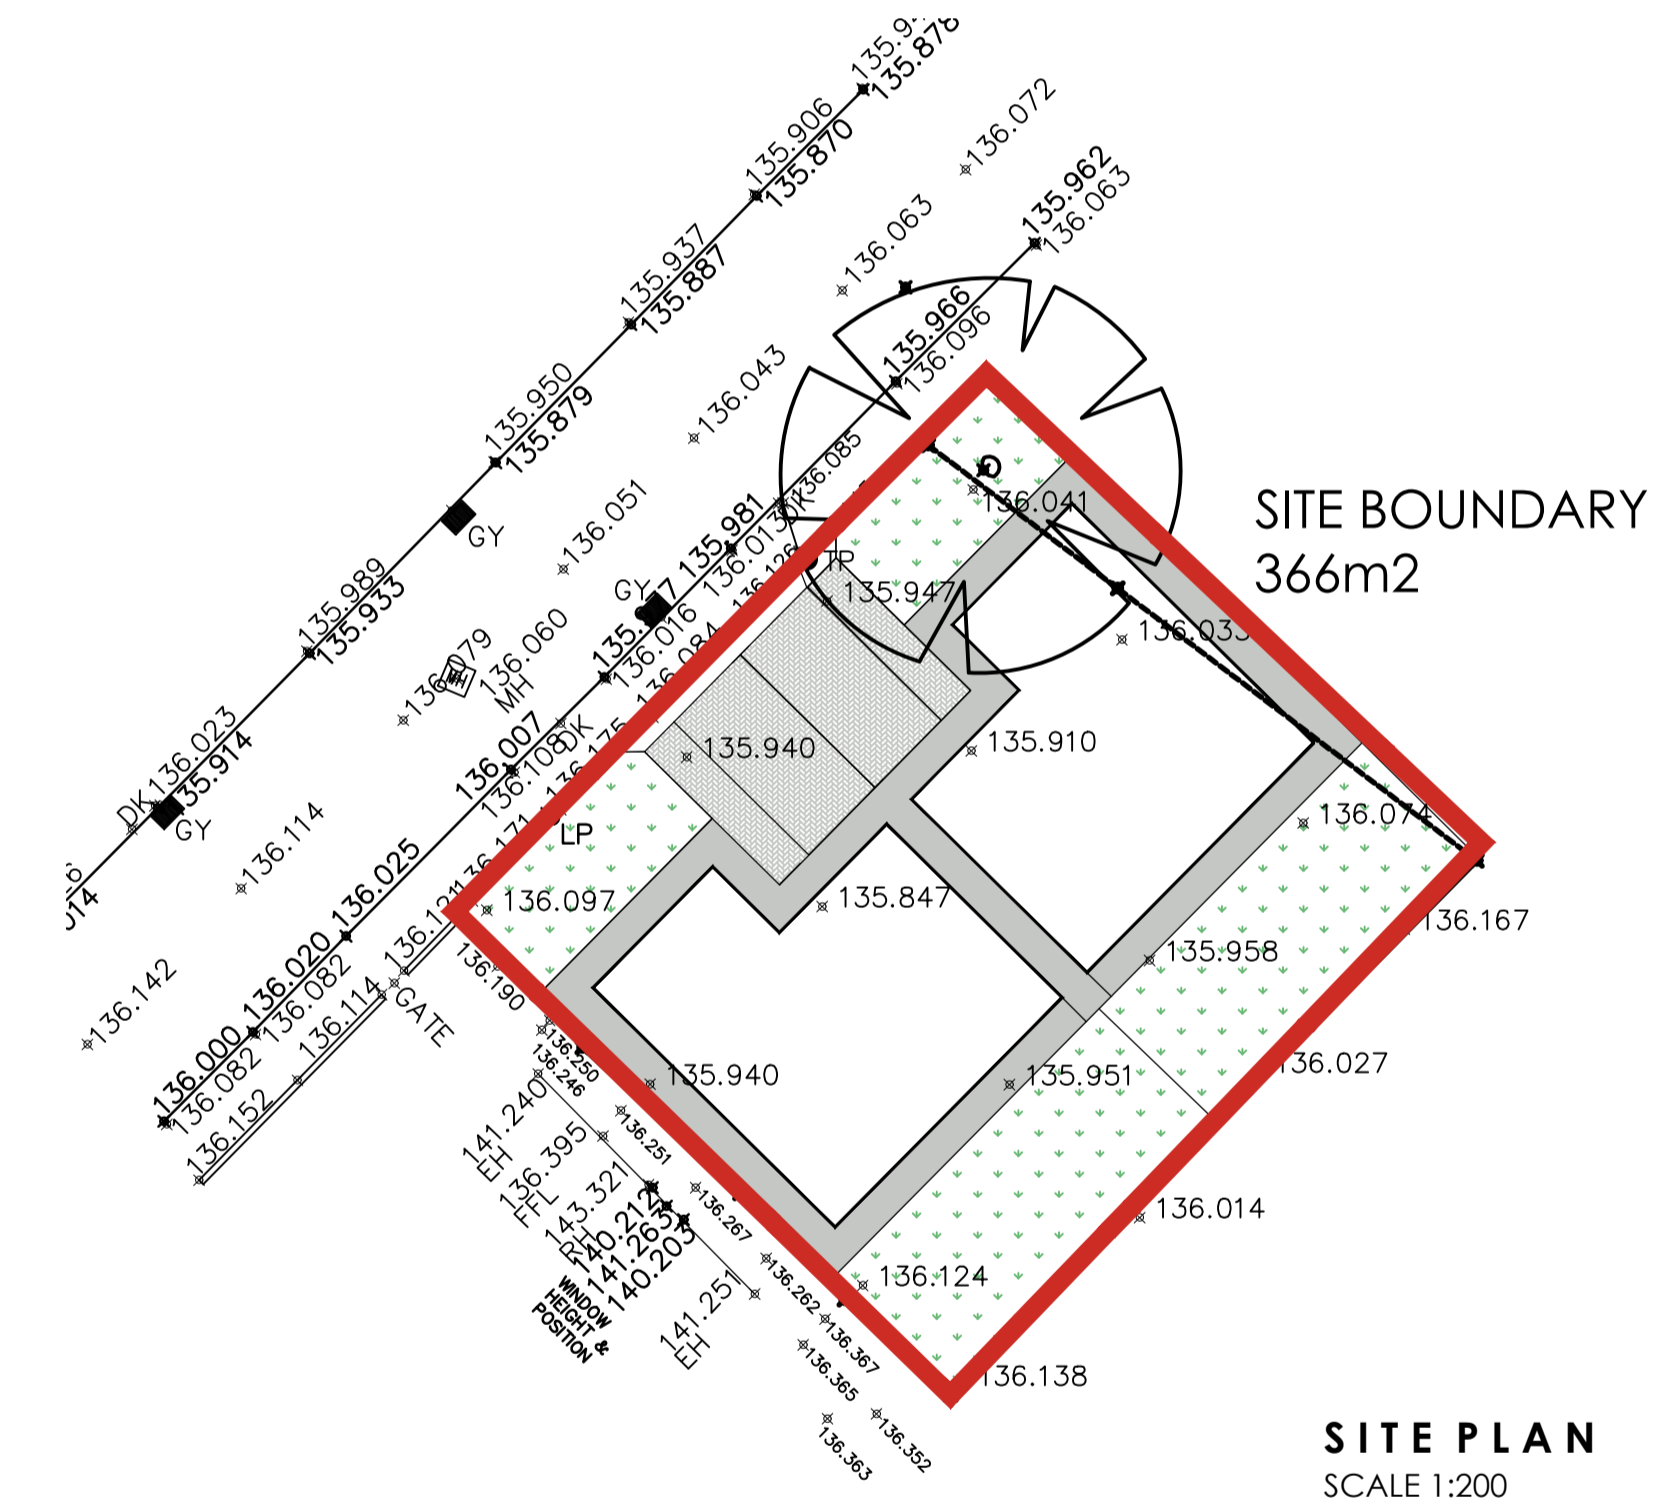

**LOCATION PLAN**  
SCALE 1:1250

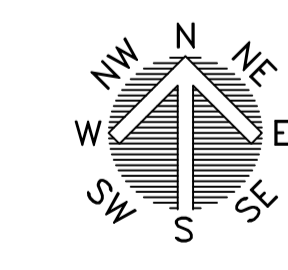

		OFFICE ONE, DRILL HALL, 11 EASTGATE, BARNSELY, S70 2EU		Phone: 01226 208482 Email: info@whiteagus.co.uk Web: www.whiteagus.co.uk	
<b>Project:</b> PROPOSED RESIDENTIAL DEV, LAND ADJ 54 CRESSWELL STREET, POGMOOR BARNSELY, S75 2DL			<b>Client:</b> Brookside developments Yorkshire Ltd		
<b>Drawing Title:</b> PLANS AND ELEVATIONS			<b>Date:</b> DEC 2025	<b>Scale:</b> 1:50 & 1:100 @ A1	<b>Ref:</b> 25-156
<b>Date:</b> 12/01/2026	<b>Suffix:</b> A	<b>Description:</b> DETACHED PROPERTIES	<b>Date:</b>	<b>Suffix:</b>	<b>Description:</b>
19/01/2026	B	LAYOUT REVISED			
24/03/2026	C	GARDEN REVISED			
15/05/2026	D	BOUNDARY REVISED			
03/09/2026	E	SITE PLAN REVISED			