




Existing Front Elevation



Existing Side Elevation



Existing Rear Elevation

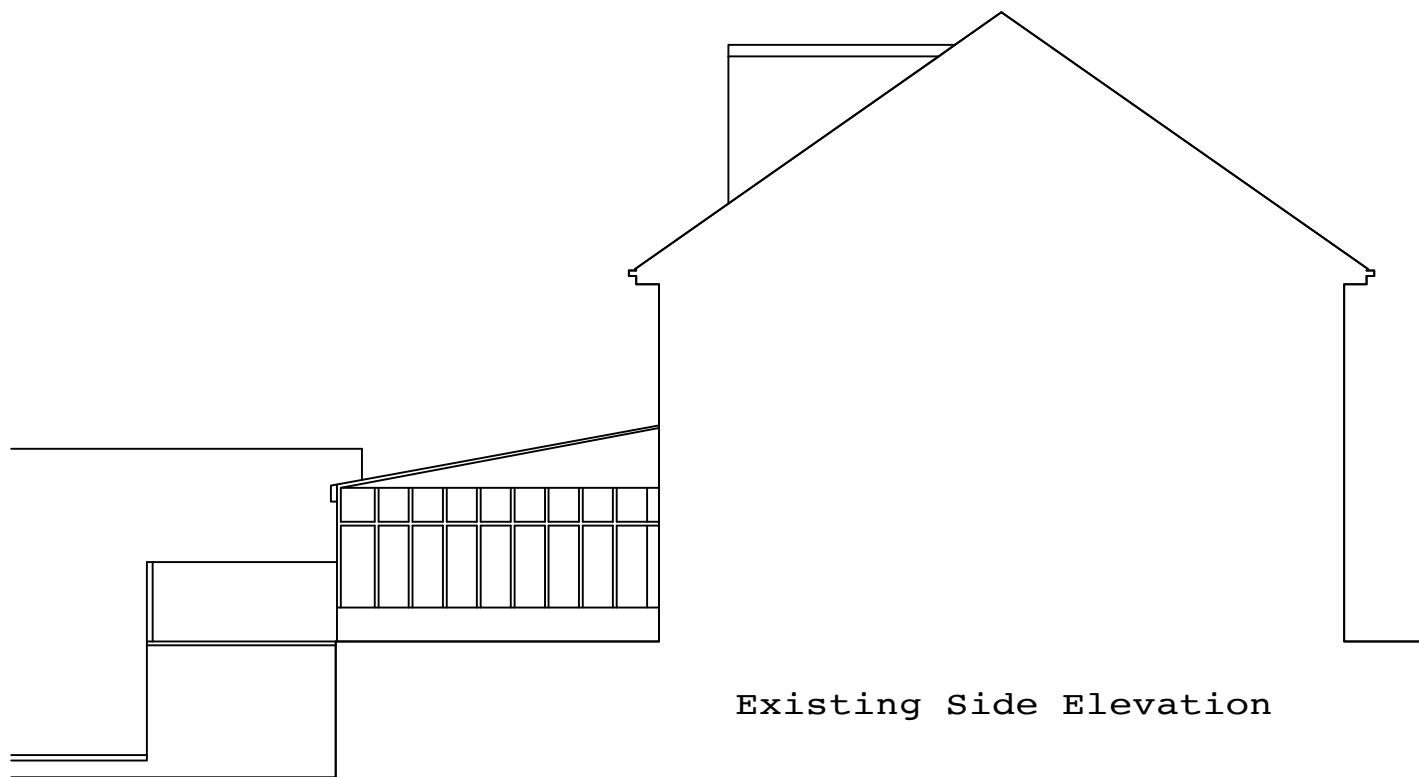

Existing Side Elevation




Proposed Front Elevation



Proposed Side Elevation



Proposed Rear Elevation

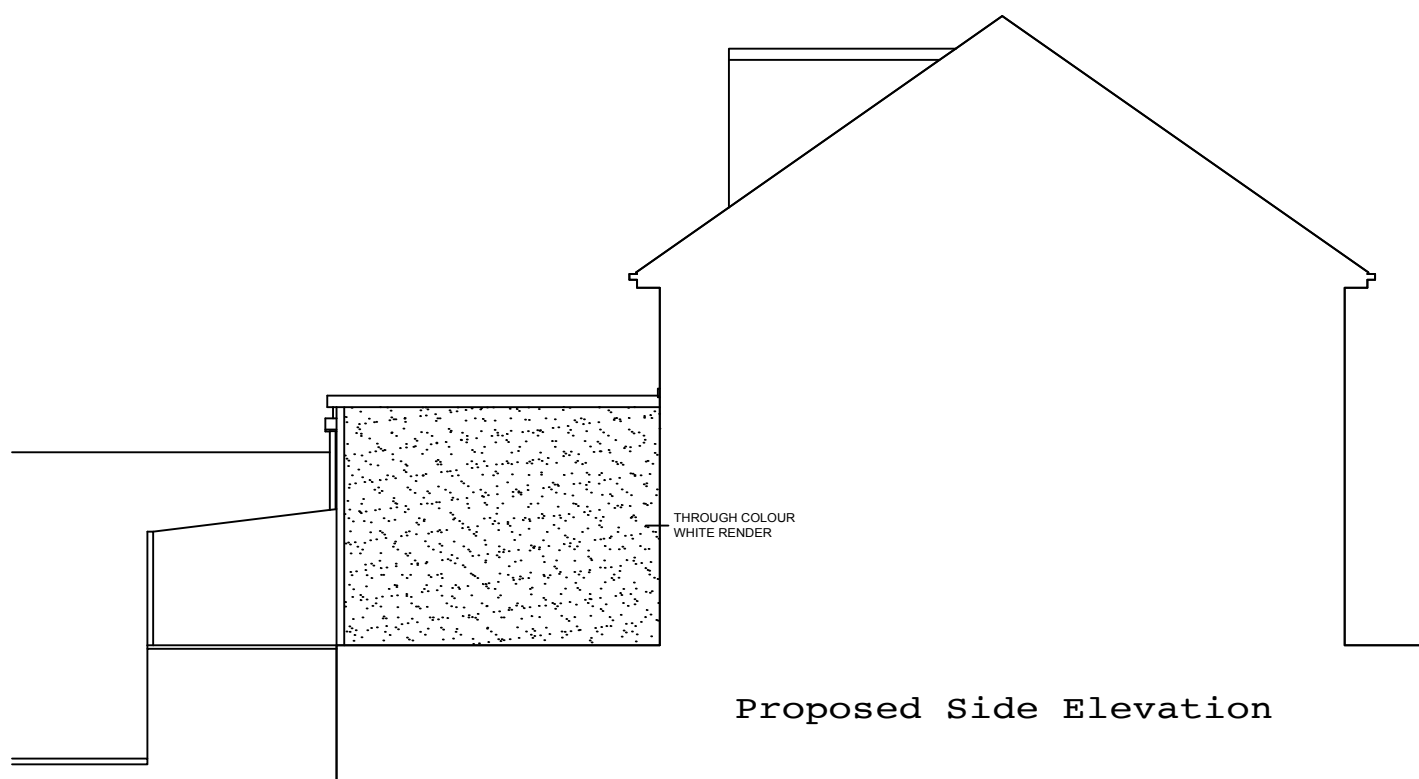

Proposed Side Elevation

The copyright for these drawings remains the property of Arcade Architecture.

DO NOT SCALE FROM DRAWINGS

Arcade
Architecture

Barnsley, South Yorkshire

www.arcadearchitecture.co.uk
enquiries@arcadearchitecture.co.uk

Client
Danny & Jill Murphy

Project
Proposed Extension
229 Dodworth Road
Barnsley, S70 6PB

Drawing Title
Existing & Proposed Elevations

REV.	Notes	Date
*	*	*

Scale 1:100 @ A1	Date 26.01.19
---------------------	------------------

Job No. 18-05	Drawing No. 03	REV. *
------------------	-------------------	-----------