


PROPOSED GROUND FLOOR PLAN
SCALE 1:50

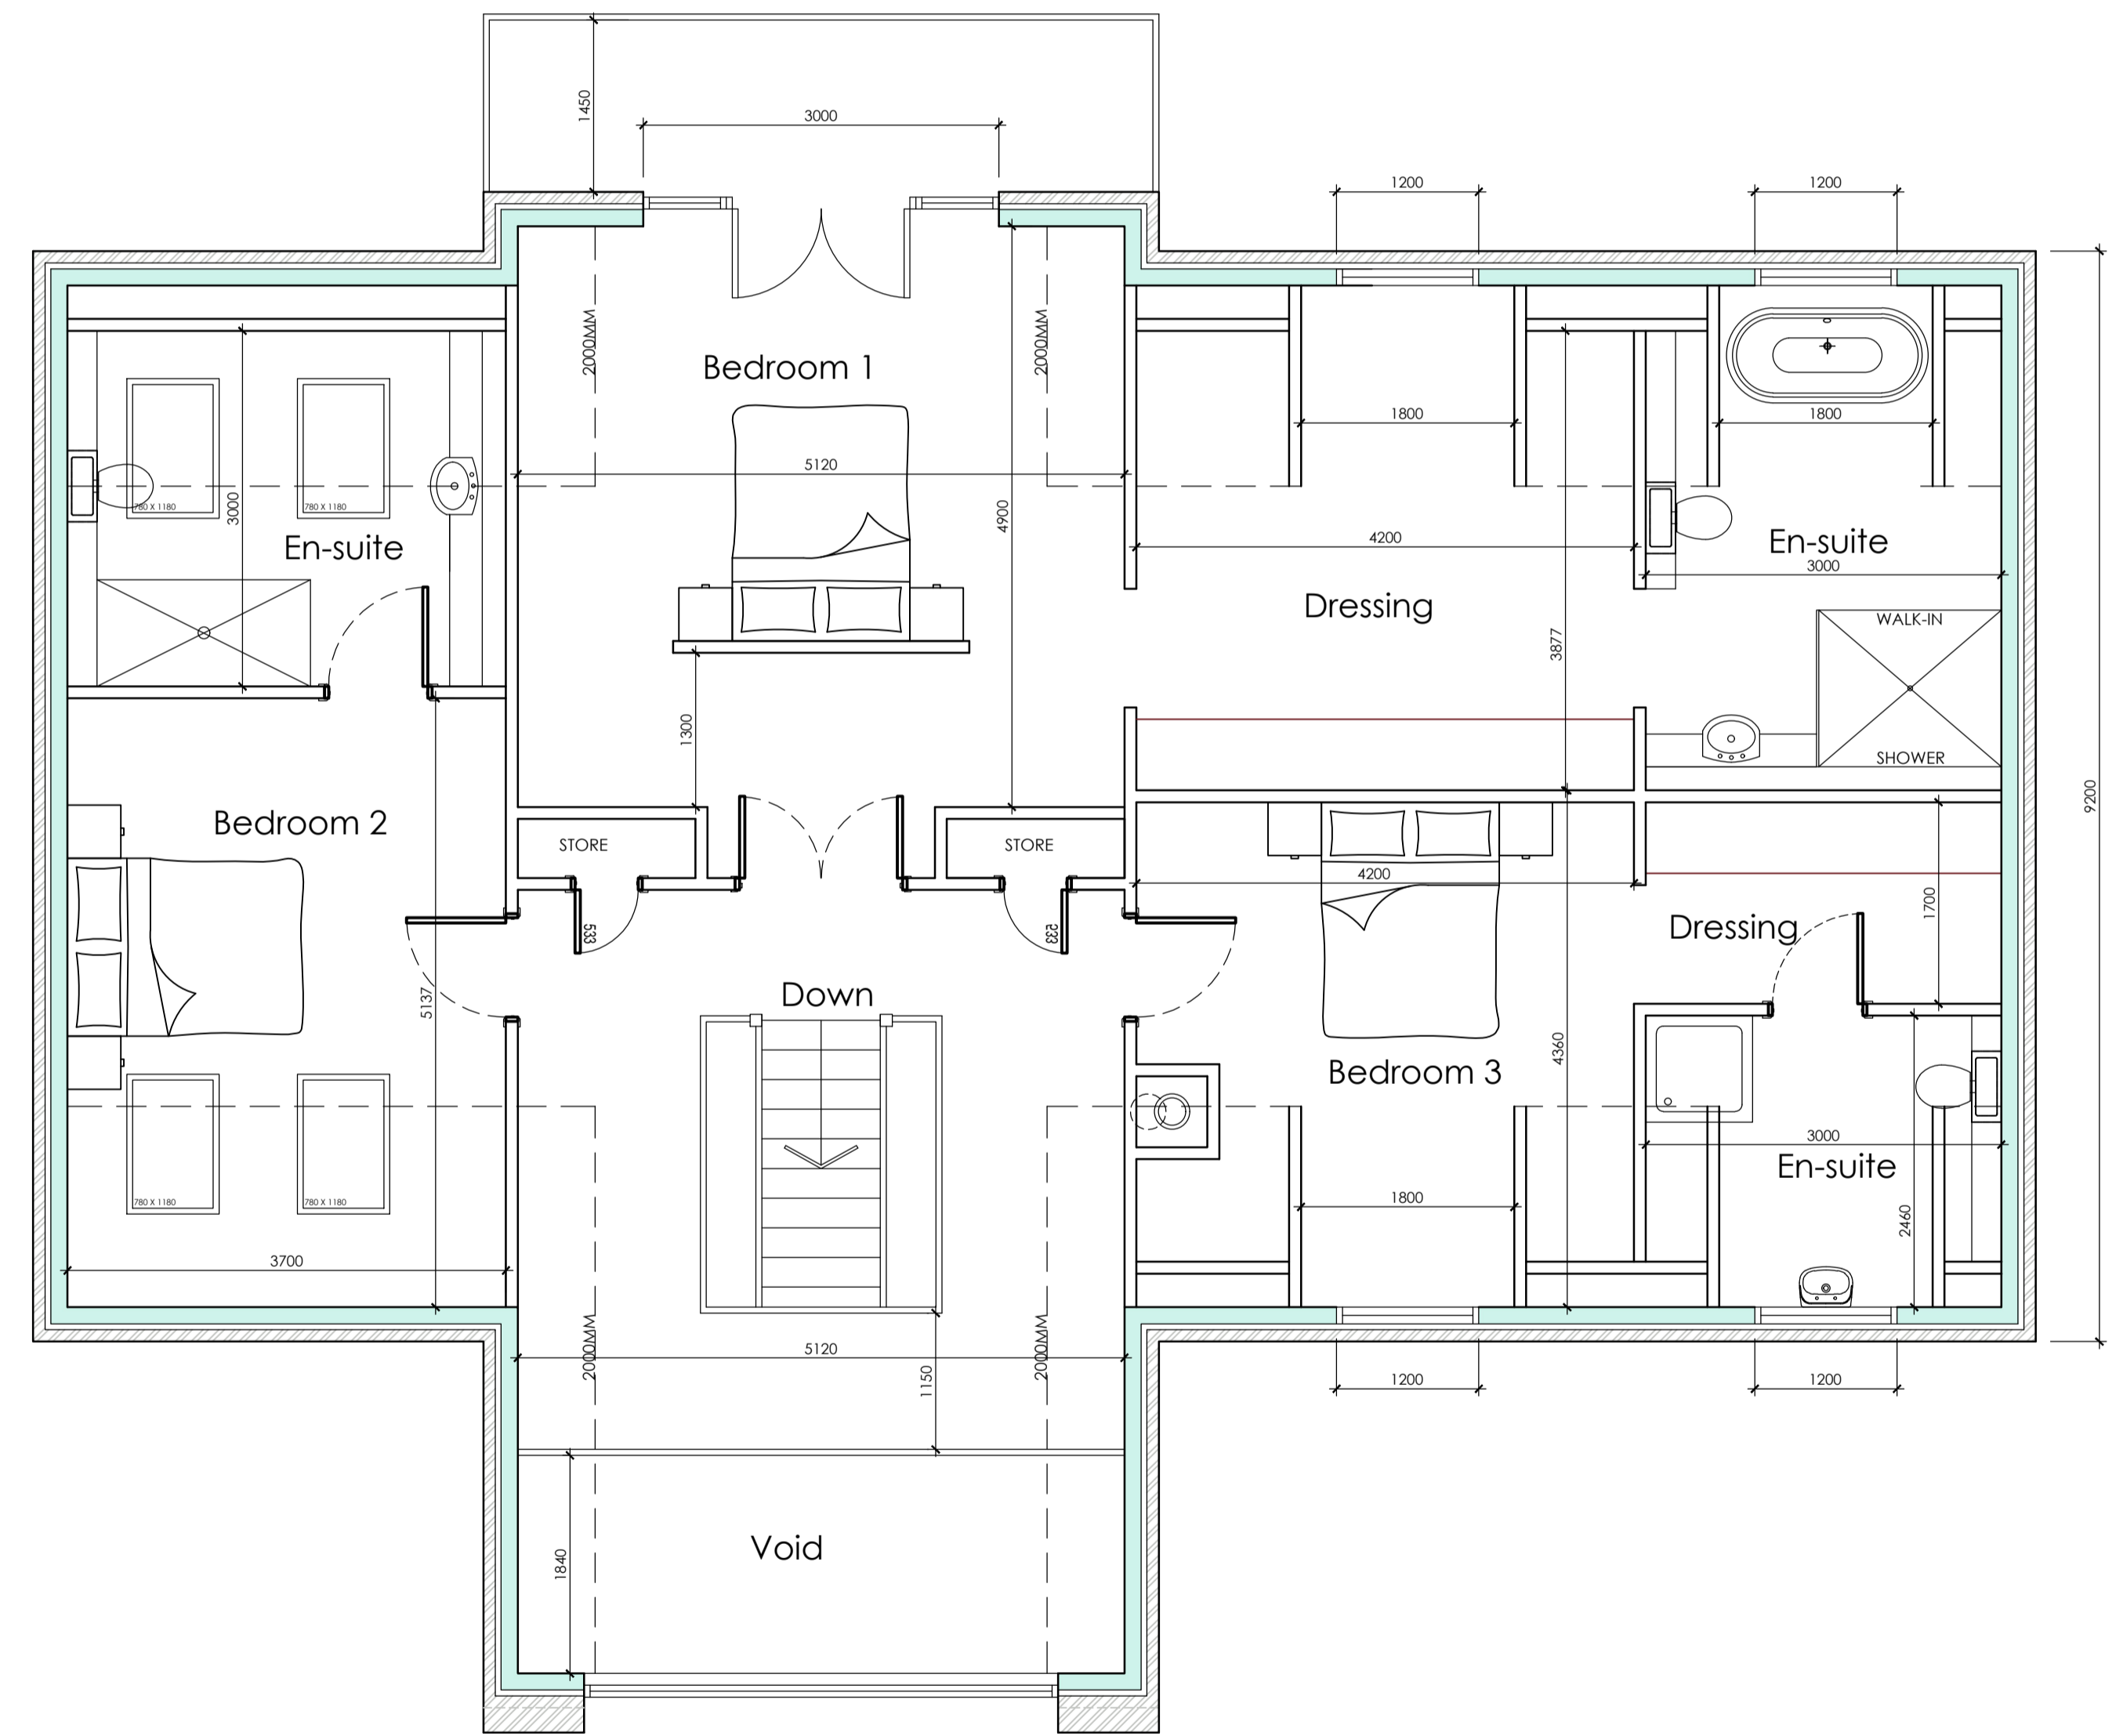

PROPOSED FIRST FLOOR PLAN
SCALE 1:50

		OFFICE ONE, 34 VICTORIA ROAD, BARNSELY, S70 2BU		Phone: 01226 208482 Email: info@whiteagus.co.uk Web: www.whiteagus.co.uk	
Project: PROPOSED DWELLING AT 407 DONCASTER ROAD BARNSELY S71 5AG			Client: MR DAVE BIRD		
Drawing Title: FLOOR PLANS			Date: JUNE 2026	Scale: 1:50 & 1:100 @ A1	Ref: 23-134
Date	Suffix	Description	Date	Suffix	Description