
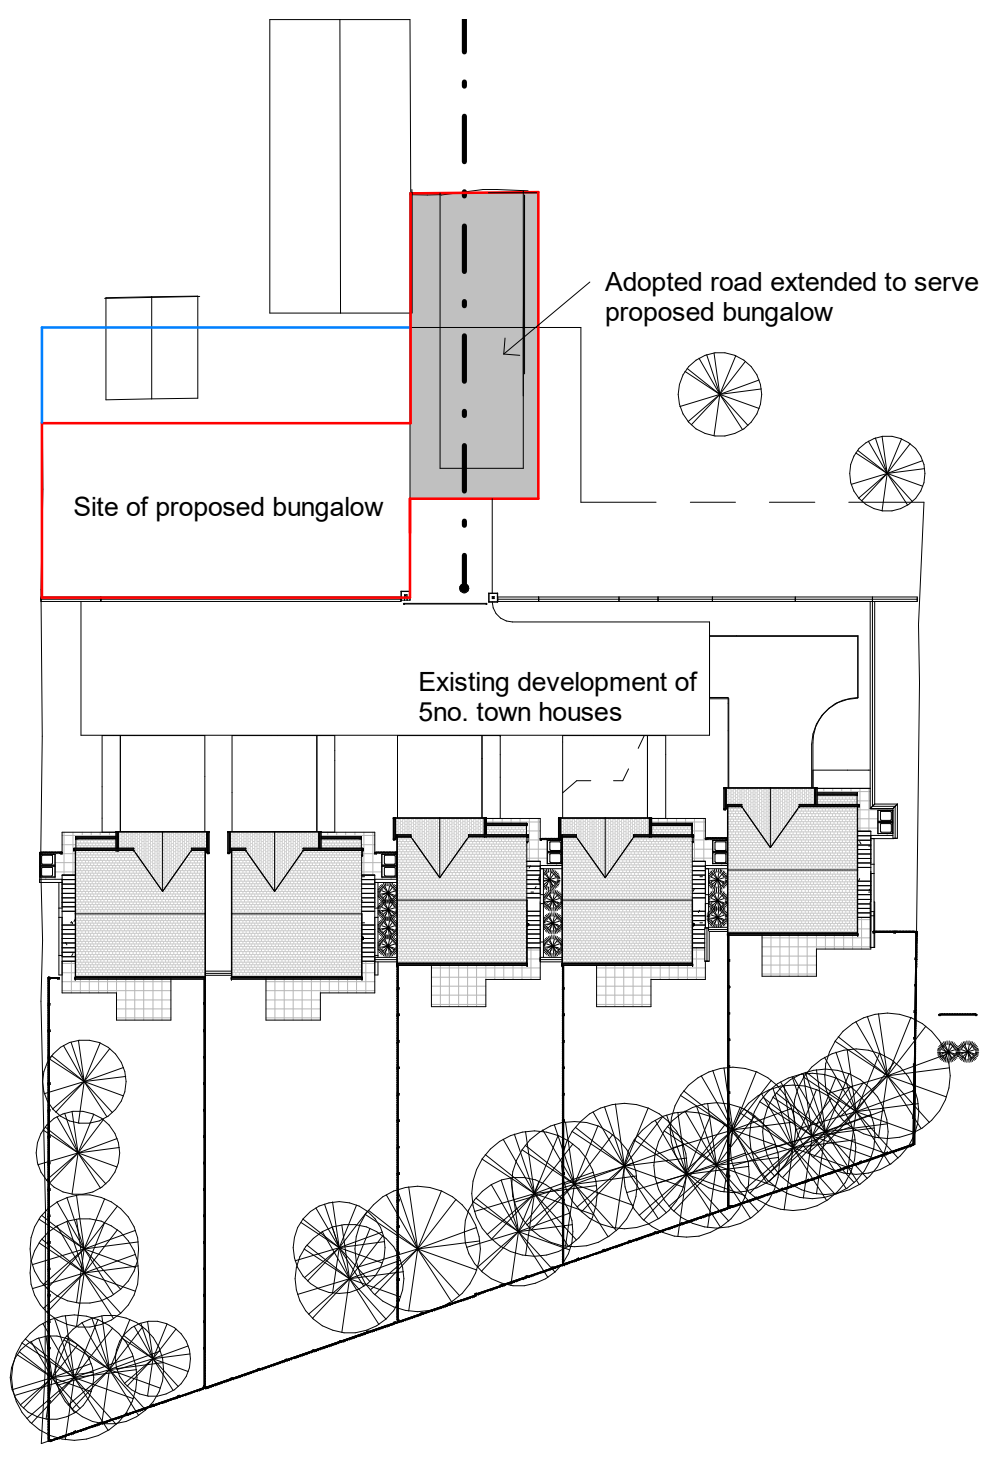
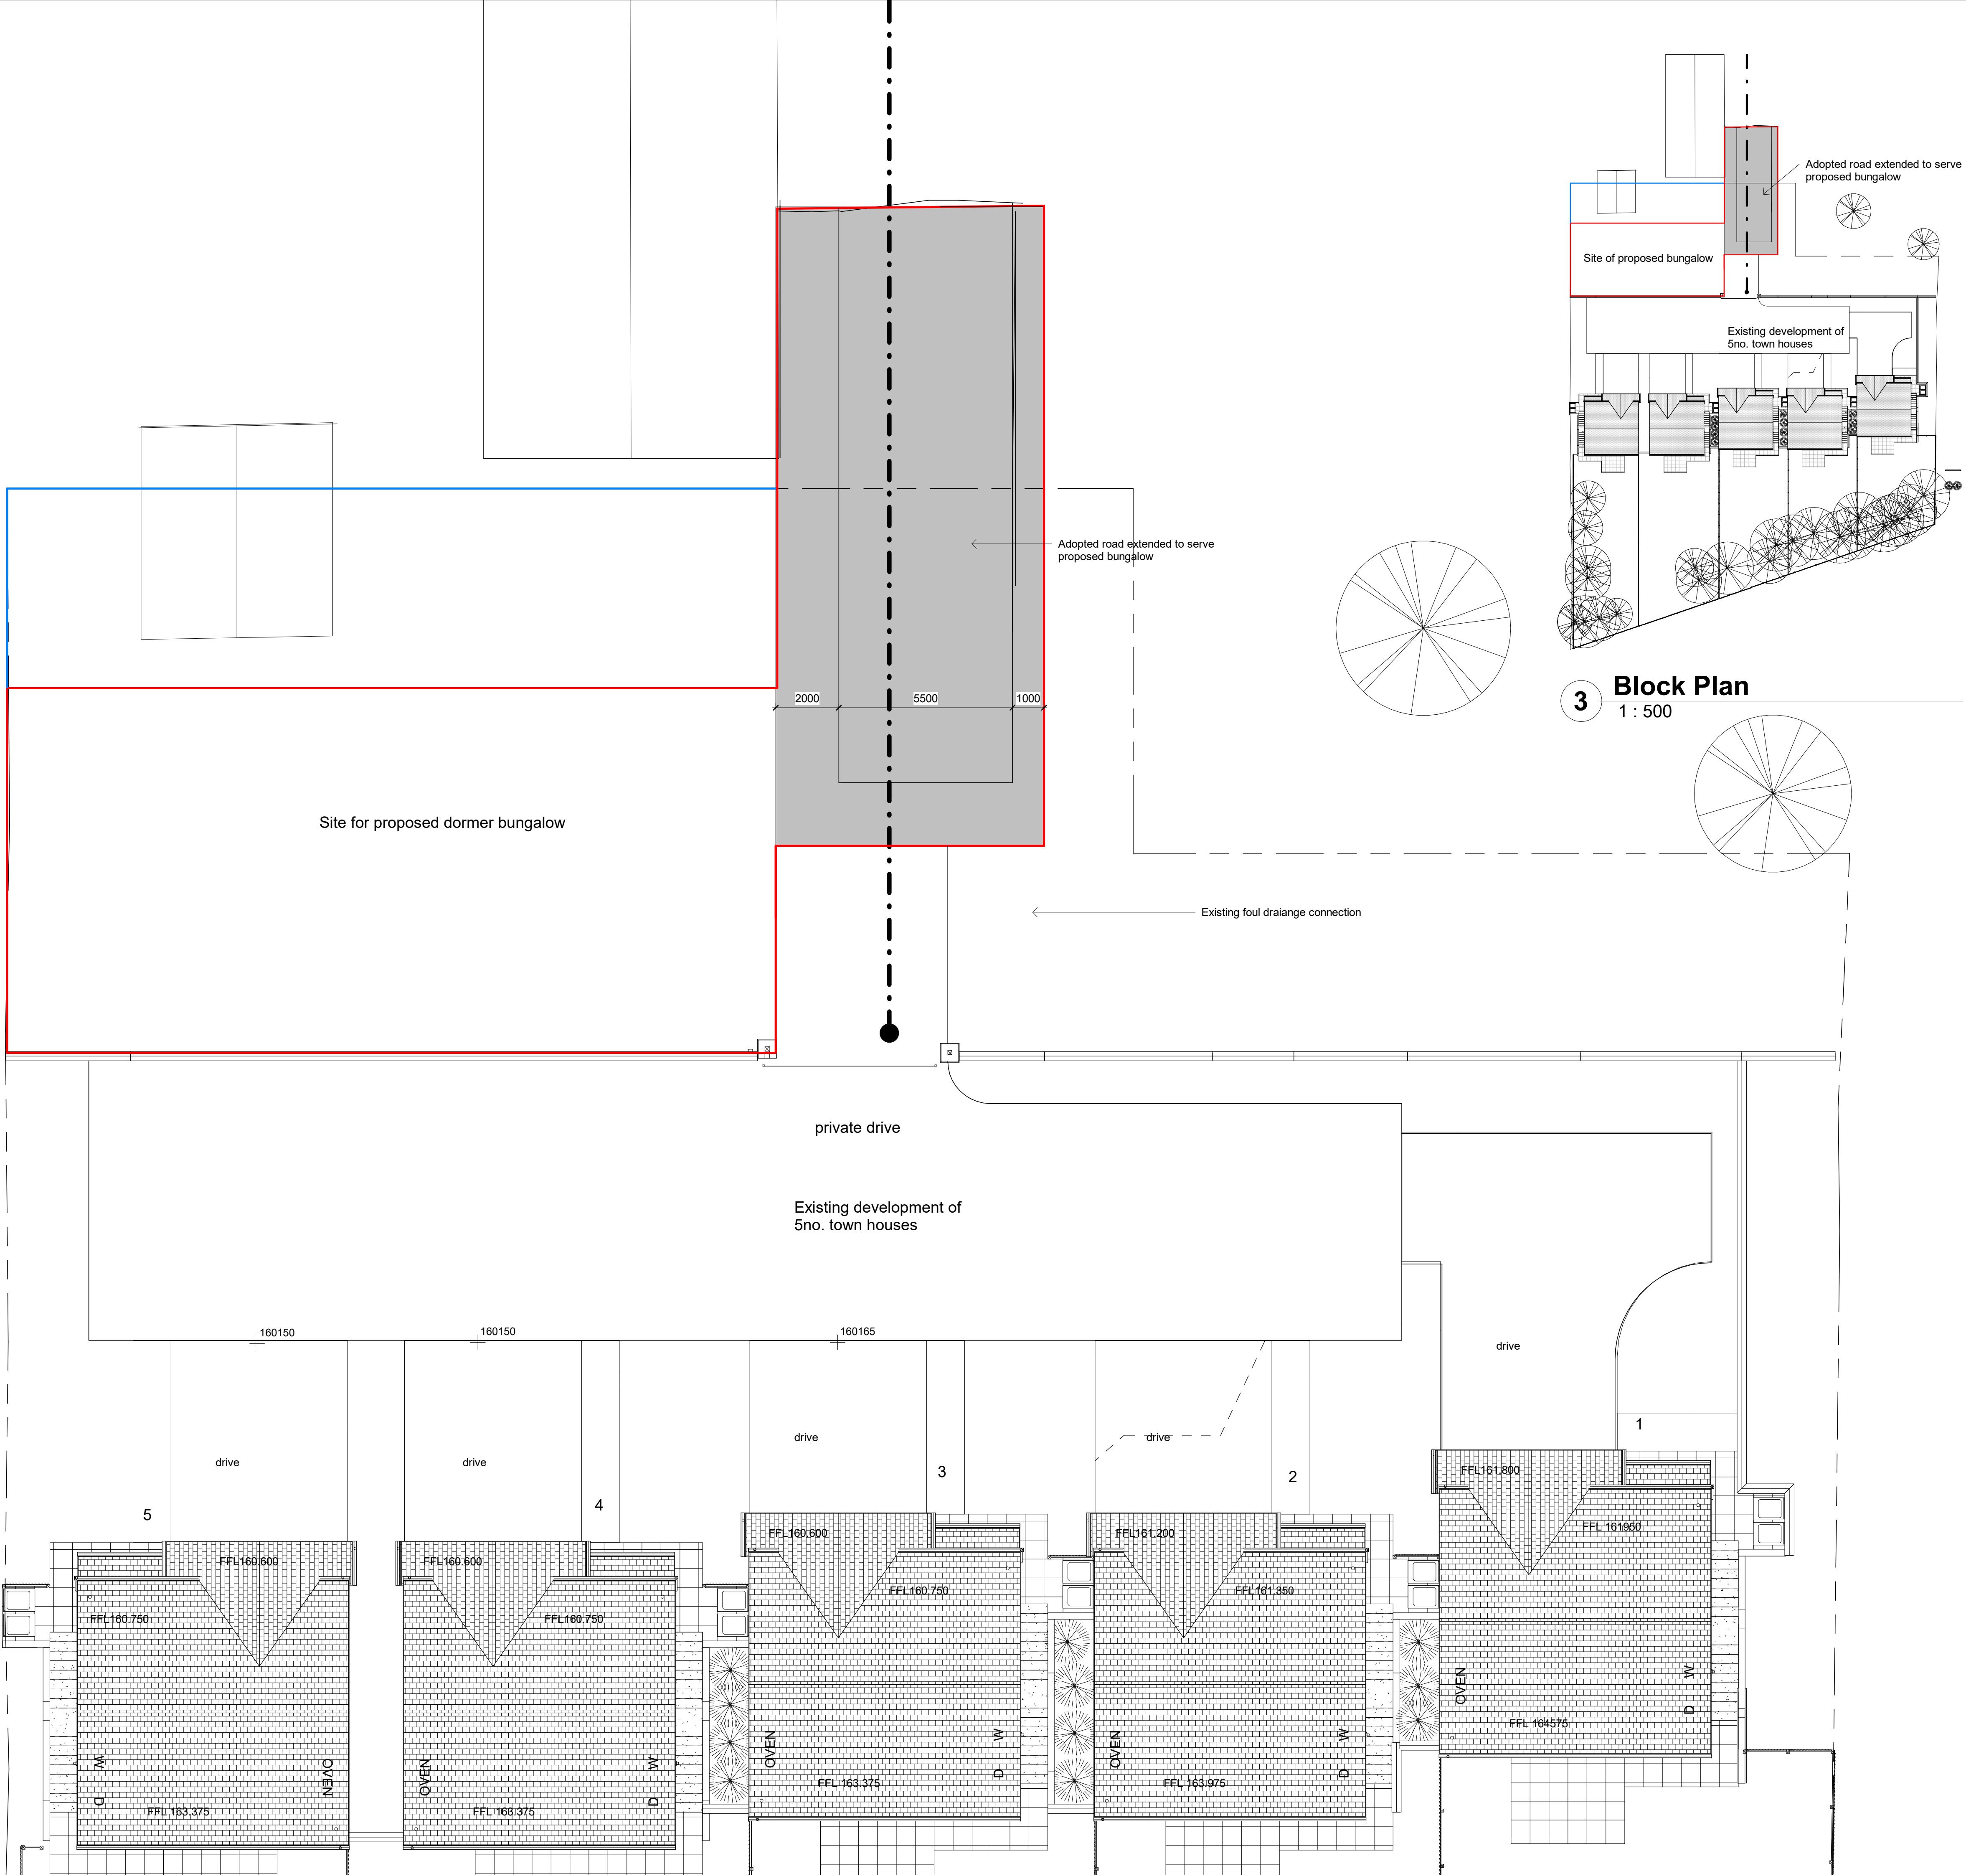


2 Location Plan
1 : 1250

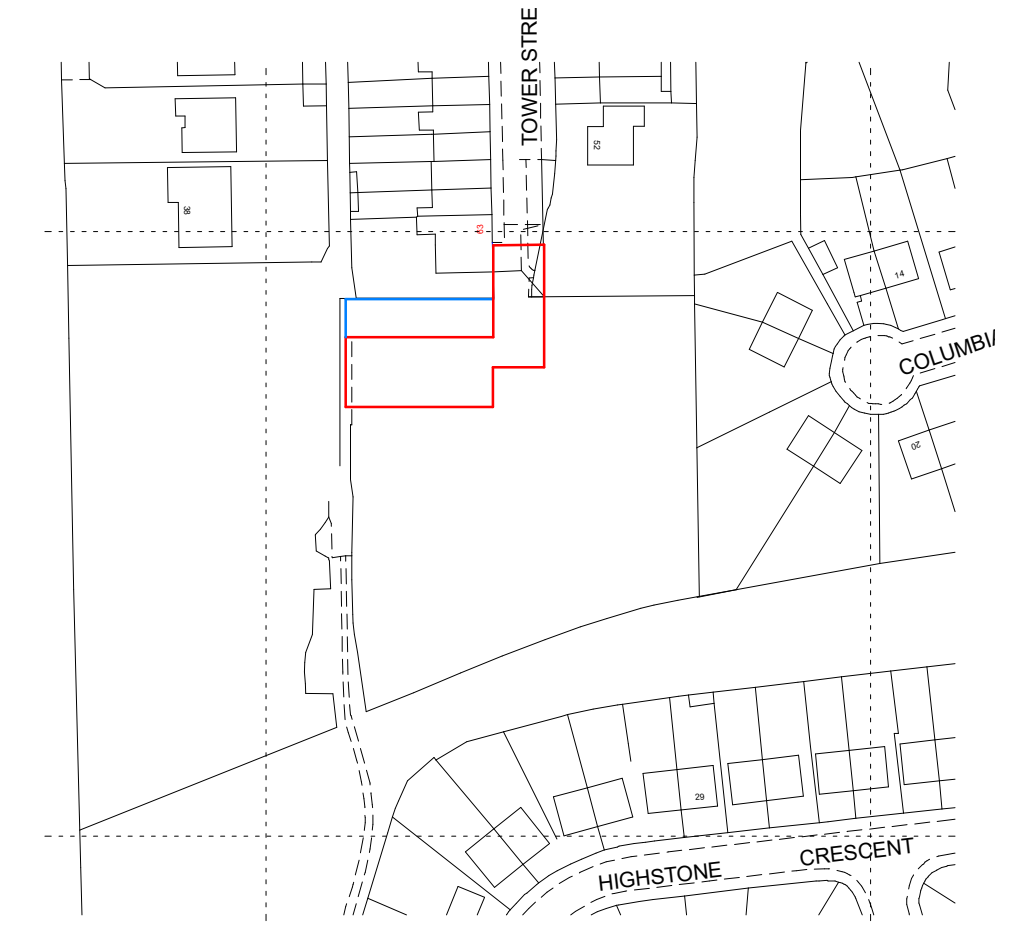

3 Block Plan
1 : 500


Rev	Description	Date

Hadfield Developments
Proposed Dormer Bungalow
Tower Street
Barnsley

Illustrative Site Plan

Project number	20-185
Date	June 2020
Drawn by	MC
Checked by	MC

P01
Scale As indicated

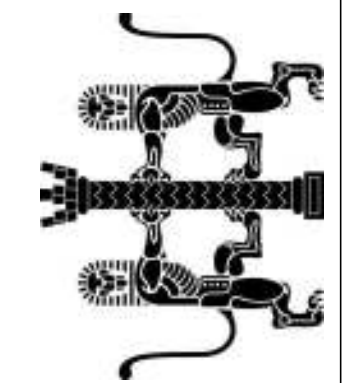

windle cook architects

927 Chesterfield Road, Sheffield S8 0SS
tel: 0114 2359910 e mail: windlecook@gmx.com