



← - Site Access  
 ← - Access Route

**SITE LOCATION**

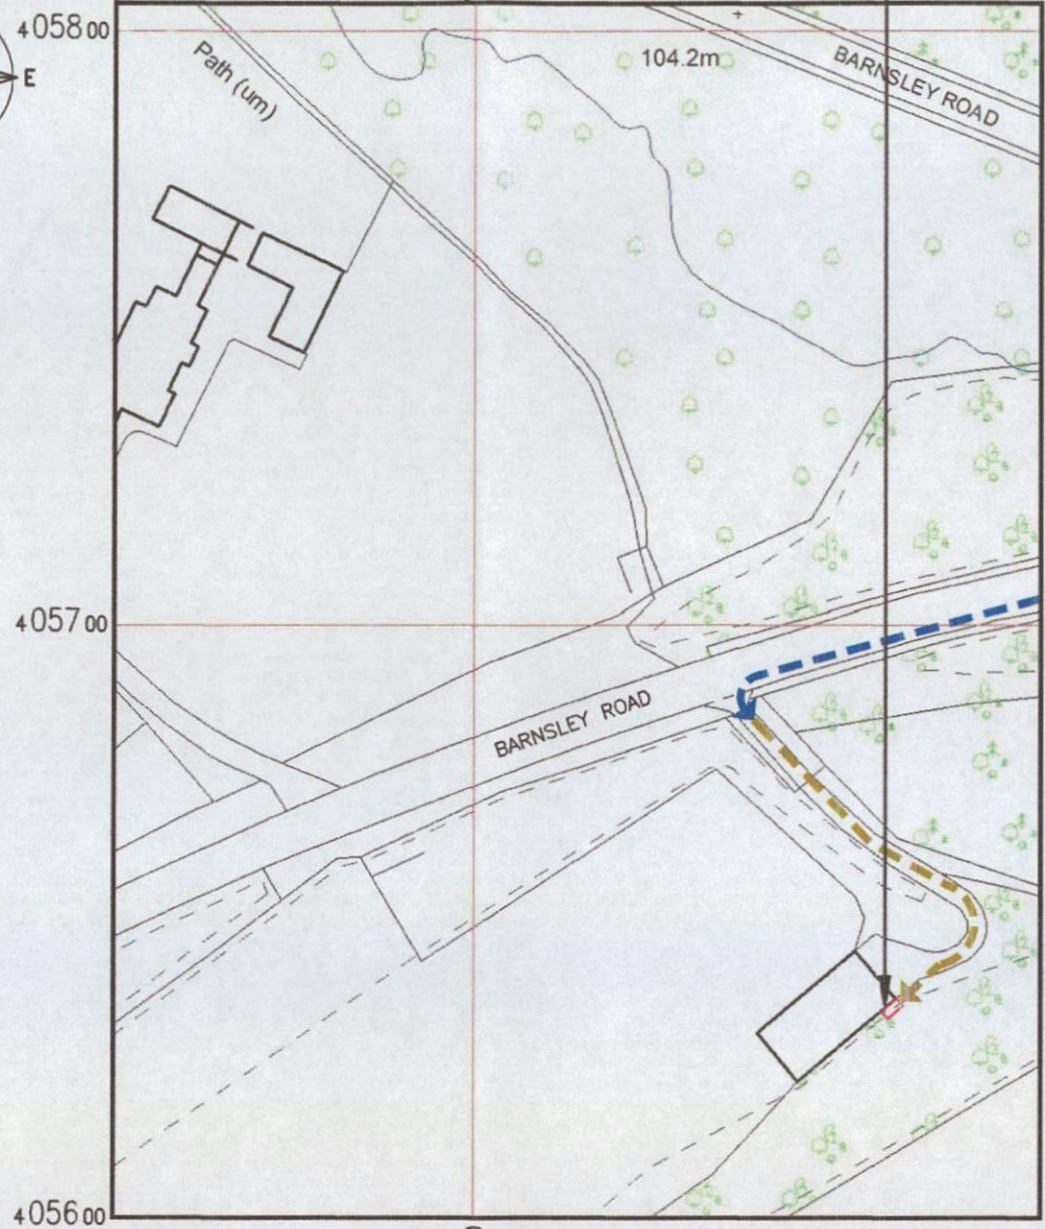

**DETAILED SITE LOCATION**  
 (Scale 1:1250)

Based upon Ordnance Survey map extract with the permission of the Controller of Her Majesty's Stationery Office. Crown copyright. Licence No. 100020449

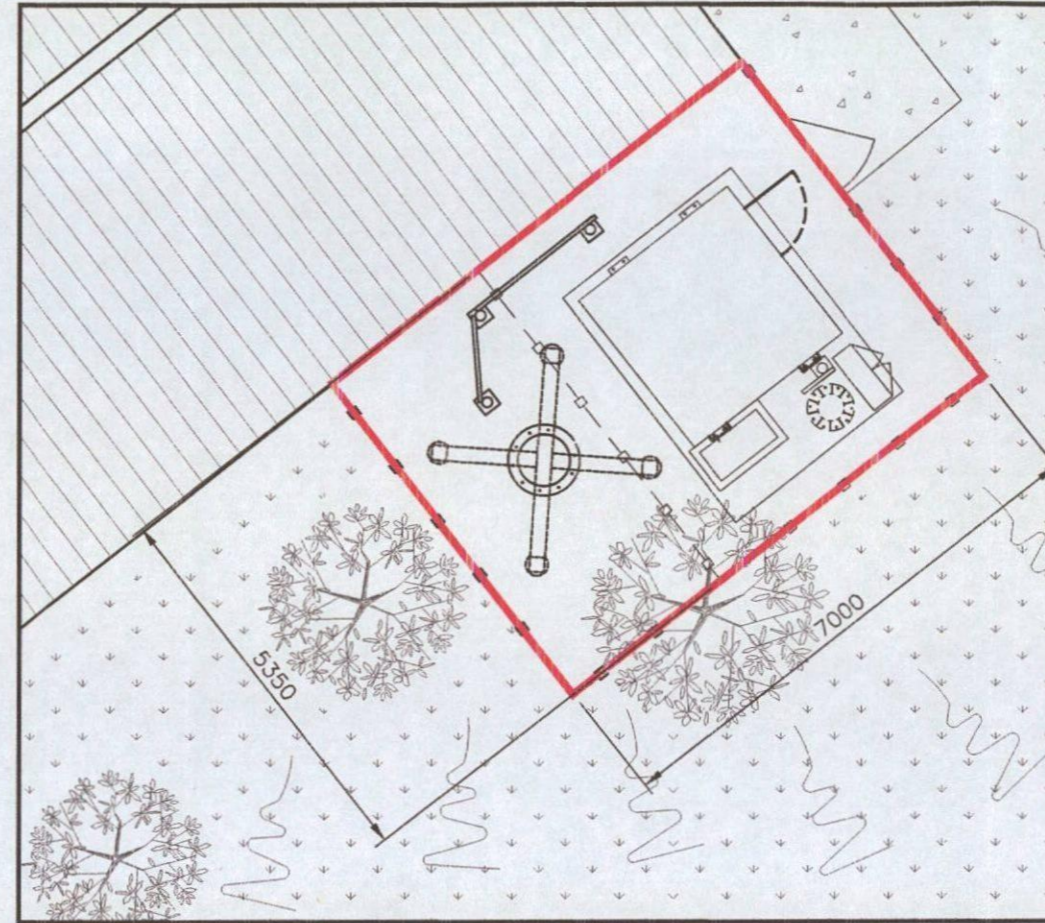

**DEMISE PLAN**  
 (1:100)

ALL DIMENSIONS ARE IN mm UNLESS NOTED OTHERWISE

N.G.R | E: 429470 | N: 405635

CONCESSION REQUIRED | NO

NOTES:

A	Issued for Approval	SPD	SH	18.11.14
REV	MODIFICATION	BY	CH	DATE



Partington House, Stock Lane, Chadderton, Oldham, OL9 9EY  
 Tel: 0161 785 4500  
 Fax: 0161 785 4501  
 Web: www.clarke-telecom.com




Cell Name		Opt.
POT HOUSE MILL FARM		A
Cell ID No		
CTIL	TEF	VF
109210	071718	04538

**Site Address / Contact Details**

POT HOUSE MILL FARM  
 SILKSTONE  
 BARNSELY  
 SOUTH YORKSHIRE  
 S75 4JU

Drawing Title: SITE LOCATION MAPS			
Purpose of issue: PLANNING			Dwg Rev: A
Drawing Number: 101			Pack Issue: A
Surveyed By: SH	Original Sheet Size: A3		Pack Issue: A
Drawn: SPD	Date: 18.11.14	Checked: SH	Date: 18.11.14

The drawings comply with TEF & Vodafone Standard ICNIRP guidelines.  
 Designed in accordance with CTIL document: SDN0008

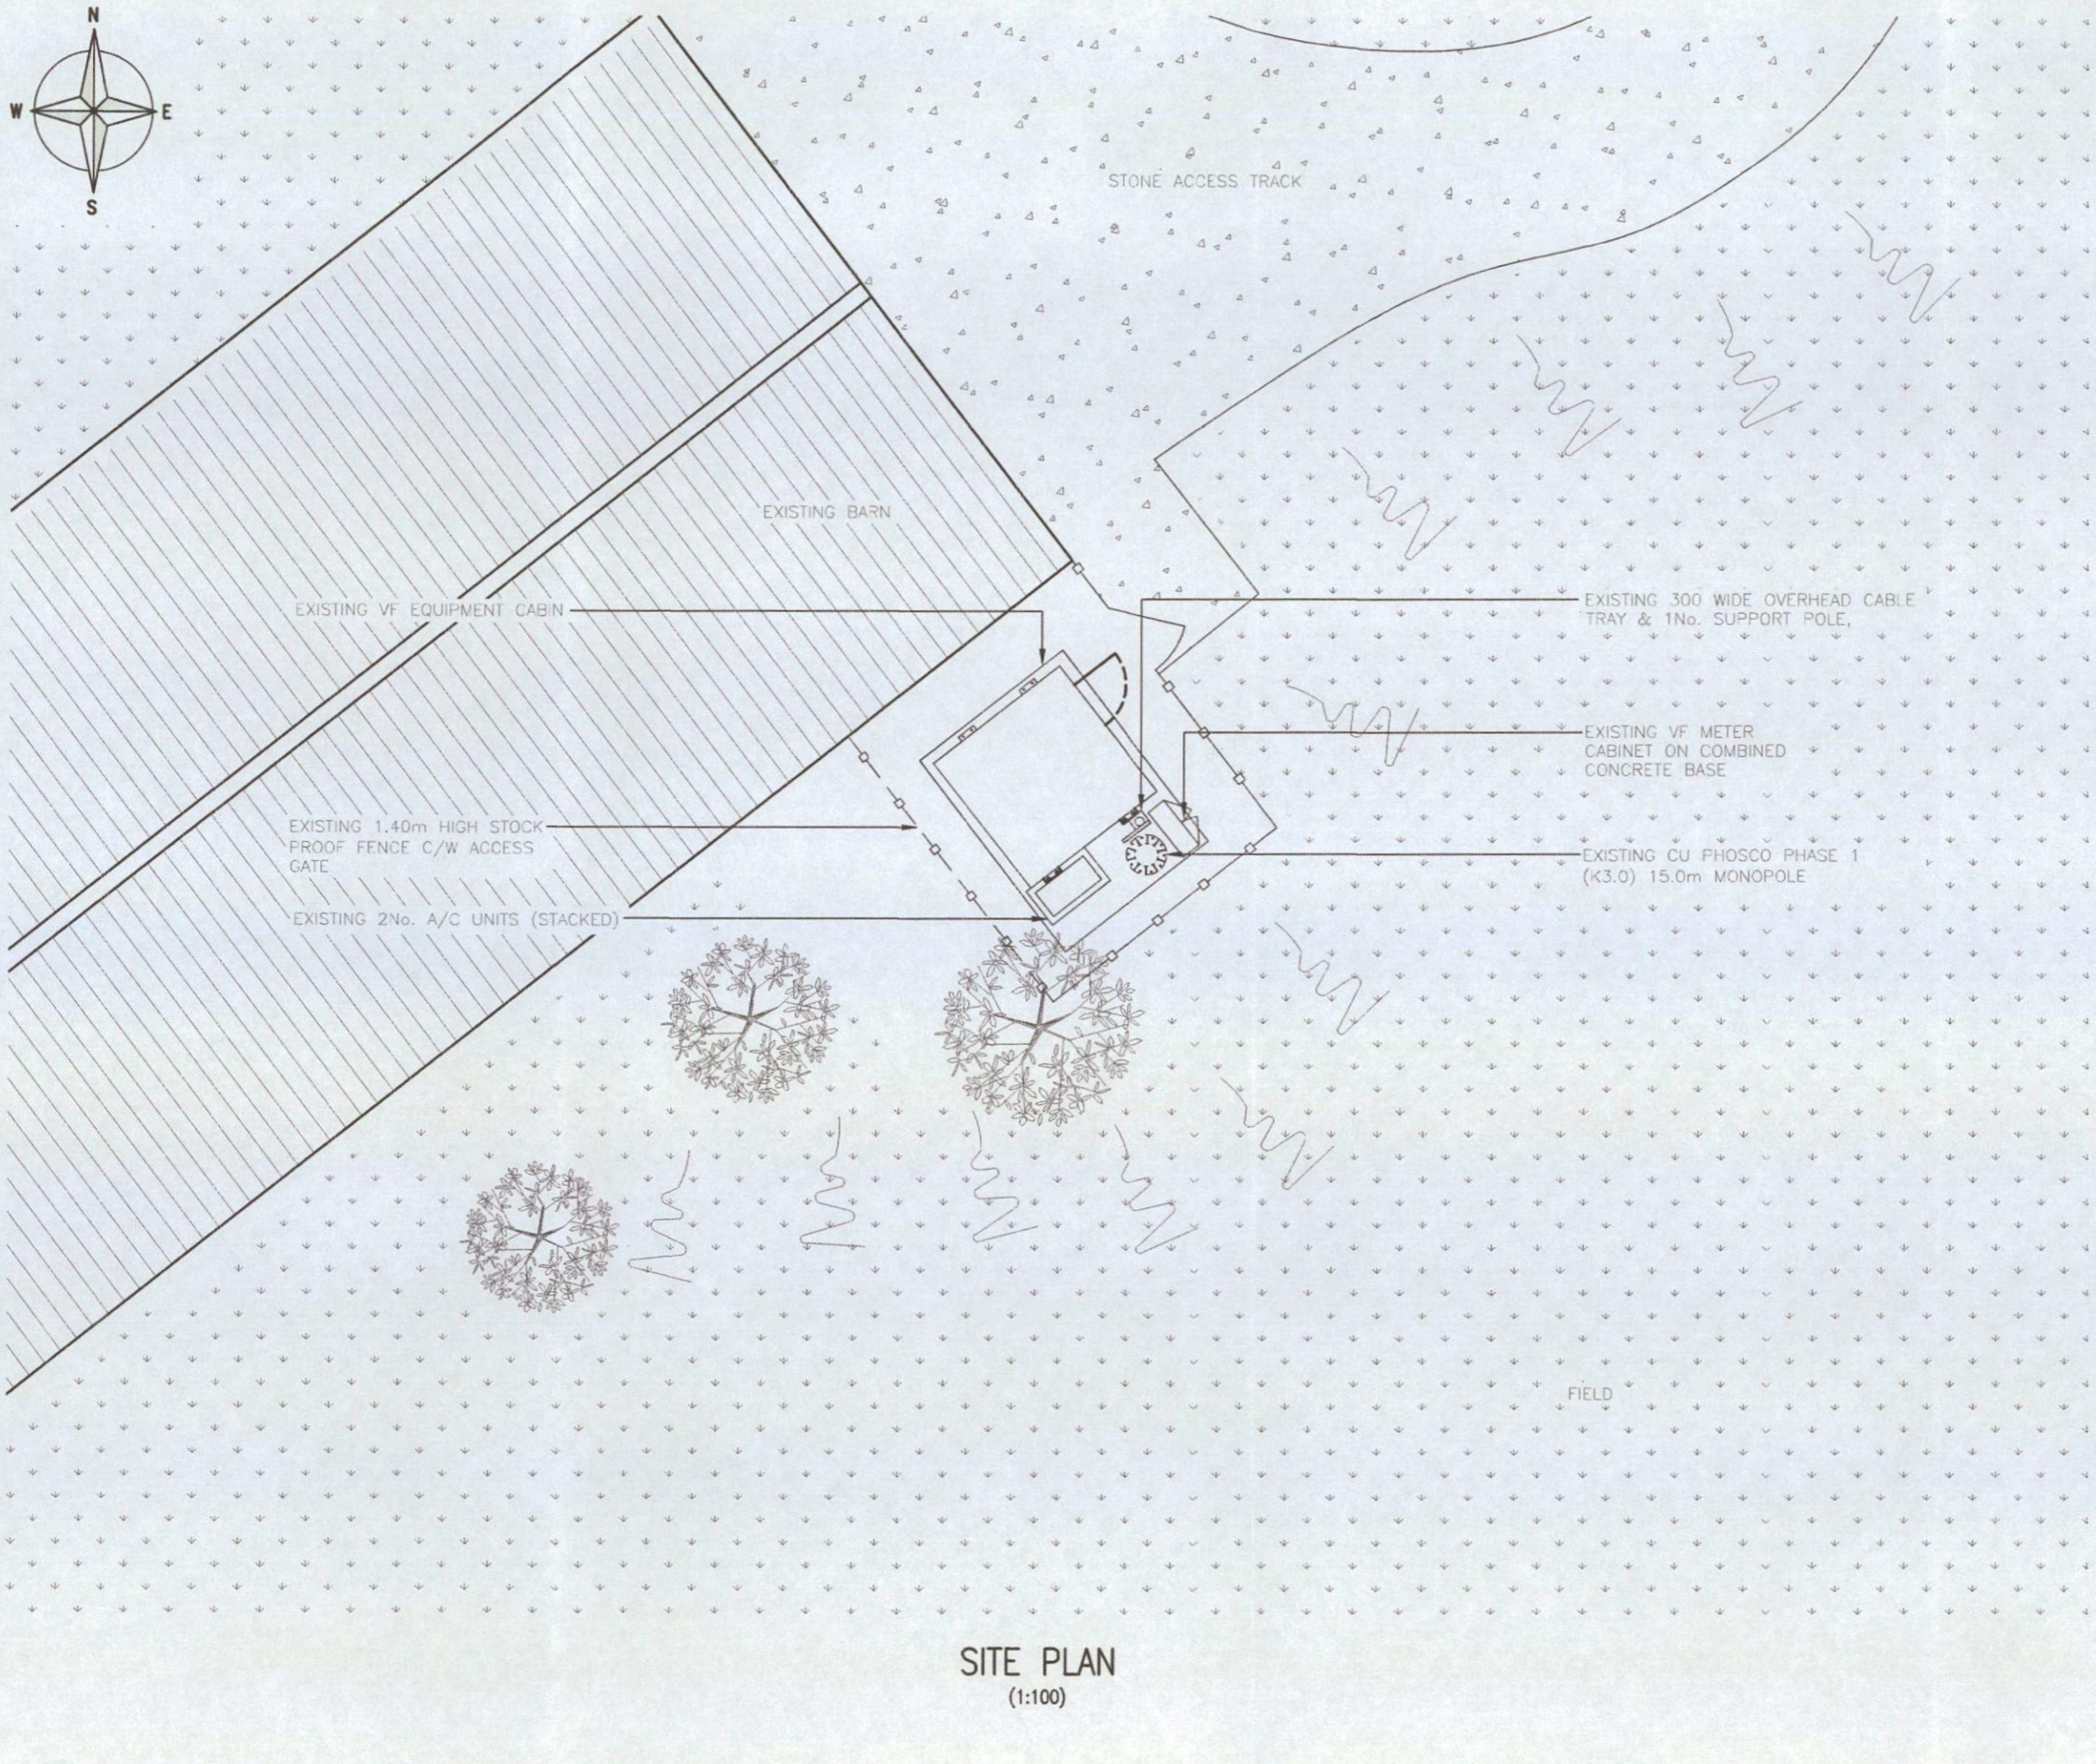

**SITE PLAN**  
(1:100)

ALL DIMENSIONS ARE IN mm UNLESS NOTED OTHERWISE

N.G.R. E: 429470 N: 405635

CONCESSION REQUIRED NO

NOTES:

REV	MODIFICATION	BY	CH	DATE
A	Issued for Approval	SPD	SH	18.11.14

**CLARKE telecom**  
Partington House, Stock Lane, Chadderton, Oldham, OL9 9EY  
Tel: 0161 785 4500  
Fax: 0161 785 4501  
Web: www.clarke-telecom.com

**vodafone**  
CTIL - BEACON

Cell Name Opt.  
POT HOUSE MILL FARM A

Cell ID No		
CTIL	TEF	VF
109210	071718	04538

Site Address / Contact Details  
POT HOUSE MILL FARM  
SILKSTONE  
BARNSELY  
SOUTH YORKSHIRE  
S75 4JU


Drawing Title:  
EXISTING SITE PLAN

Purpose of issue: PLANNING Dwg Rev:

Drawing Number: 200 A

Surveyed By: SH Original Sheet Size: A3 Pack Issue:

Drawn: SPD Date: 18.11.14 Checked: SH Date: 18.11.14 A

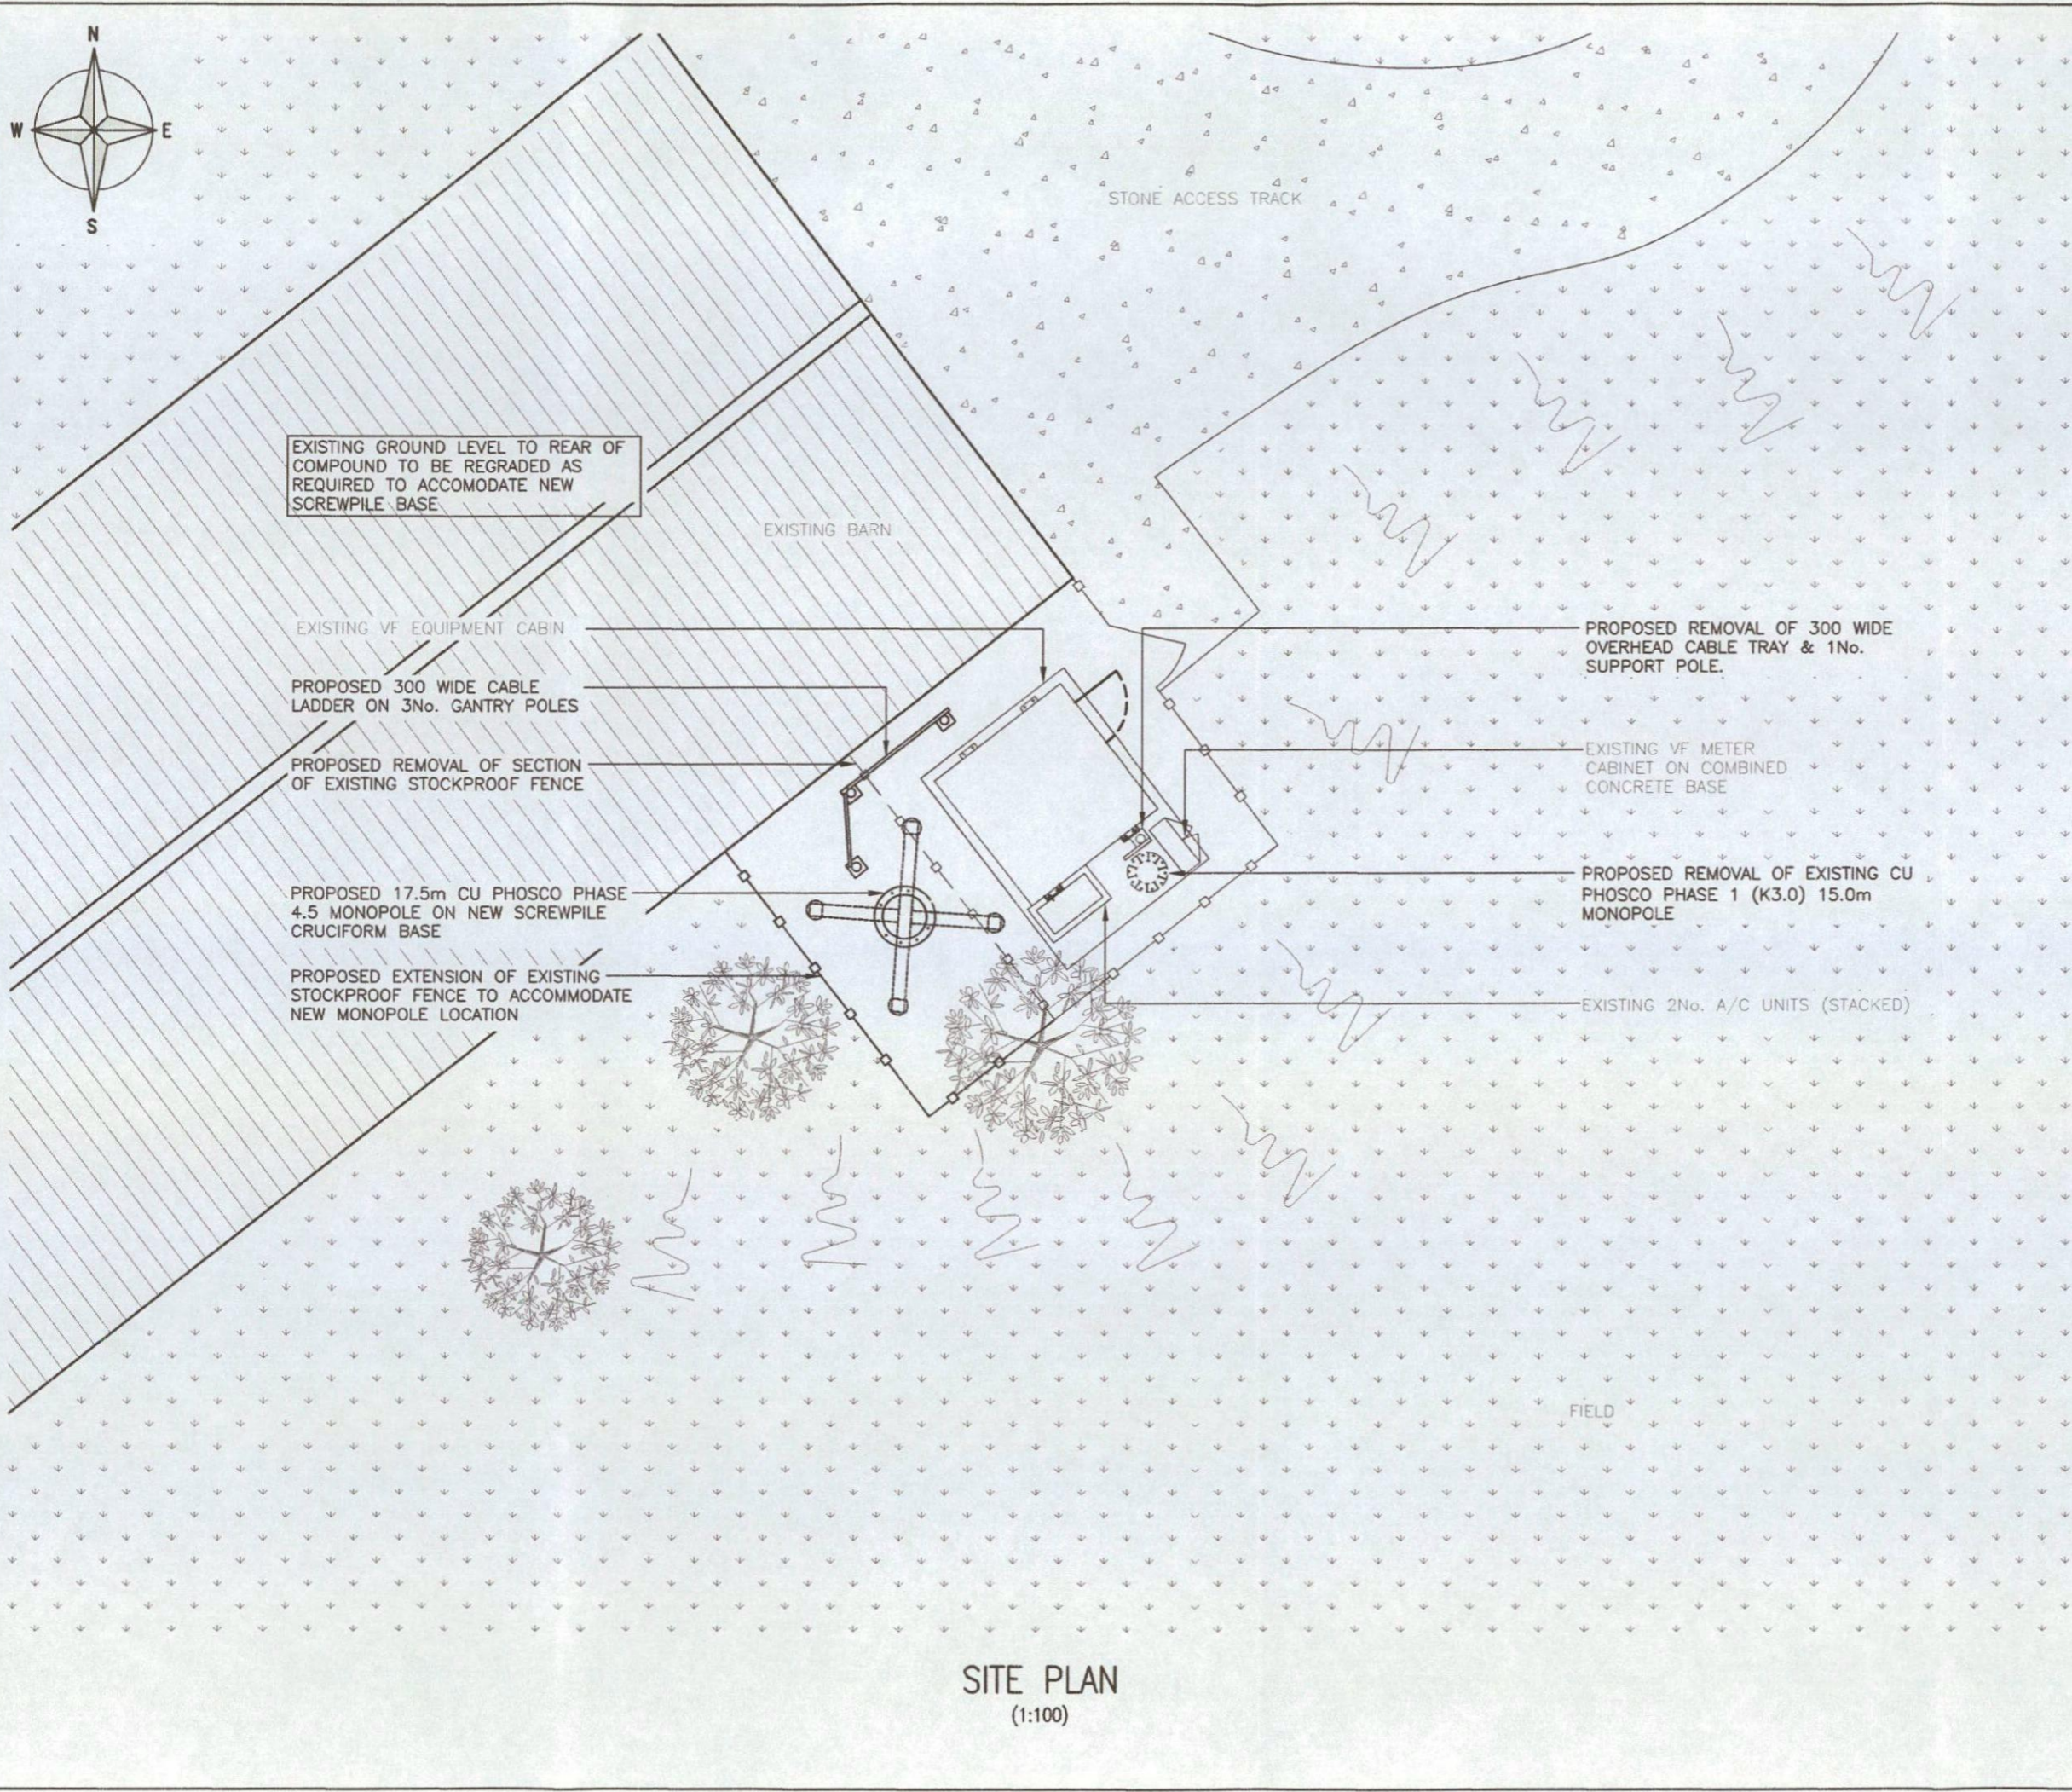

**SITE PLAN**  
(1:100)

ALL DIMENSIONS ARE IN mm UNLESS NOTED OTHERWISE

N.G.R | E: 429470 N: 405635

CONCESSION REQUIRED | NO

NOTES:

A	Issued for Approval	SPD	SH	18.11.14
REV	MODIFICATION	BY	CH	DATE

Cell Name		Opt.
POT HOUSE MILL FARM		A
Cell ID No		
CTIL	TEF	VF
109210	071718	04538

Site Address / Contact Details


POT HOUSE MILL FARM  
SILKSTONE  
BARNESLEY  
SOUTH YORKSHIRE  
S75 4JU

Drawing Title:		SITE PLAN	
Purpose of issue:		PLANNING	Dwg Rev: A
Drawing Number:		201	A
Surveyed By:	SH	Original Sheet Size:	A3
Drawn:	SPD	Date:	18.11.14
Checked:	SH	Date:	18.11.14
Pack Issue:	A		

TOP OF EXISTING ANTENNAS  
+17.30m AGL

U/S OF EXISTING ANTENNAS  
+15.00m AGL

G.L.

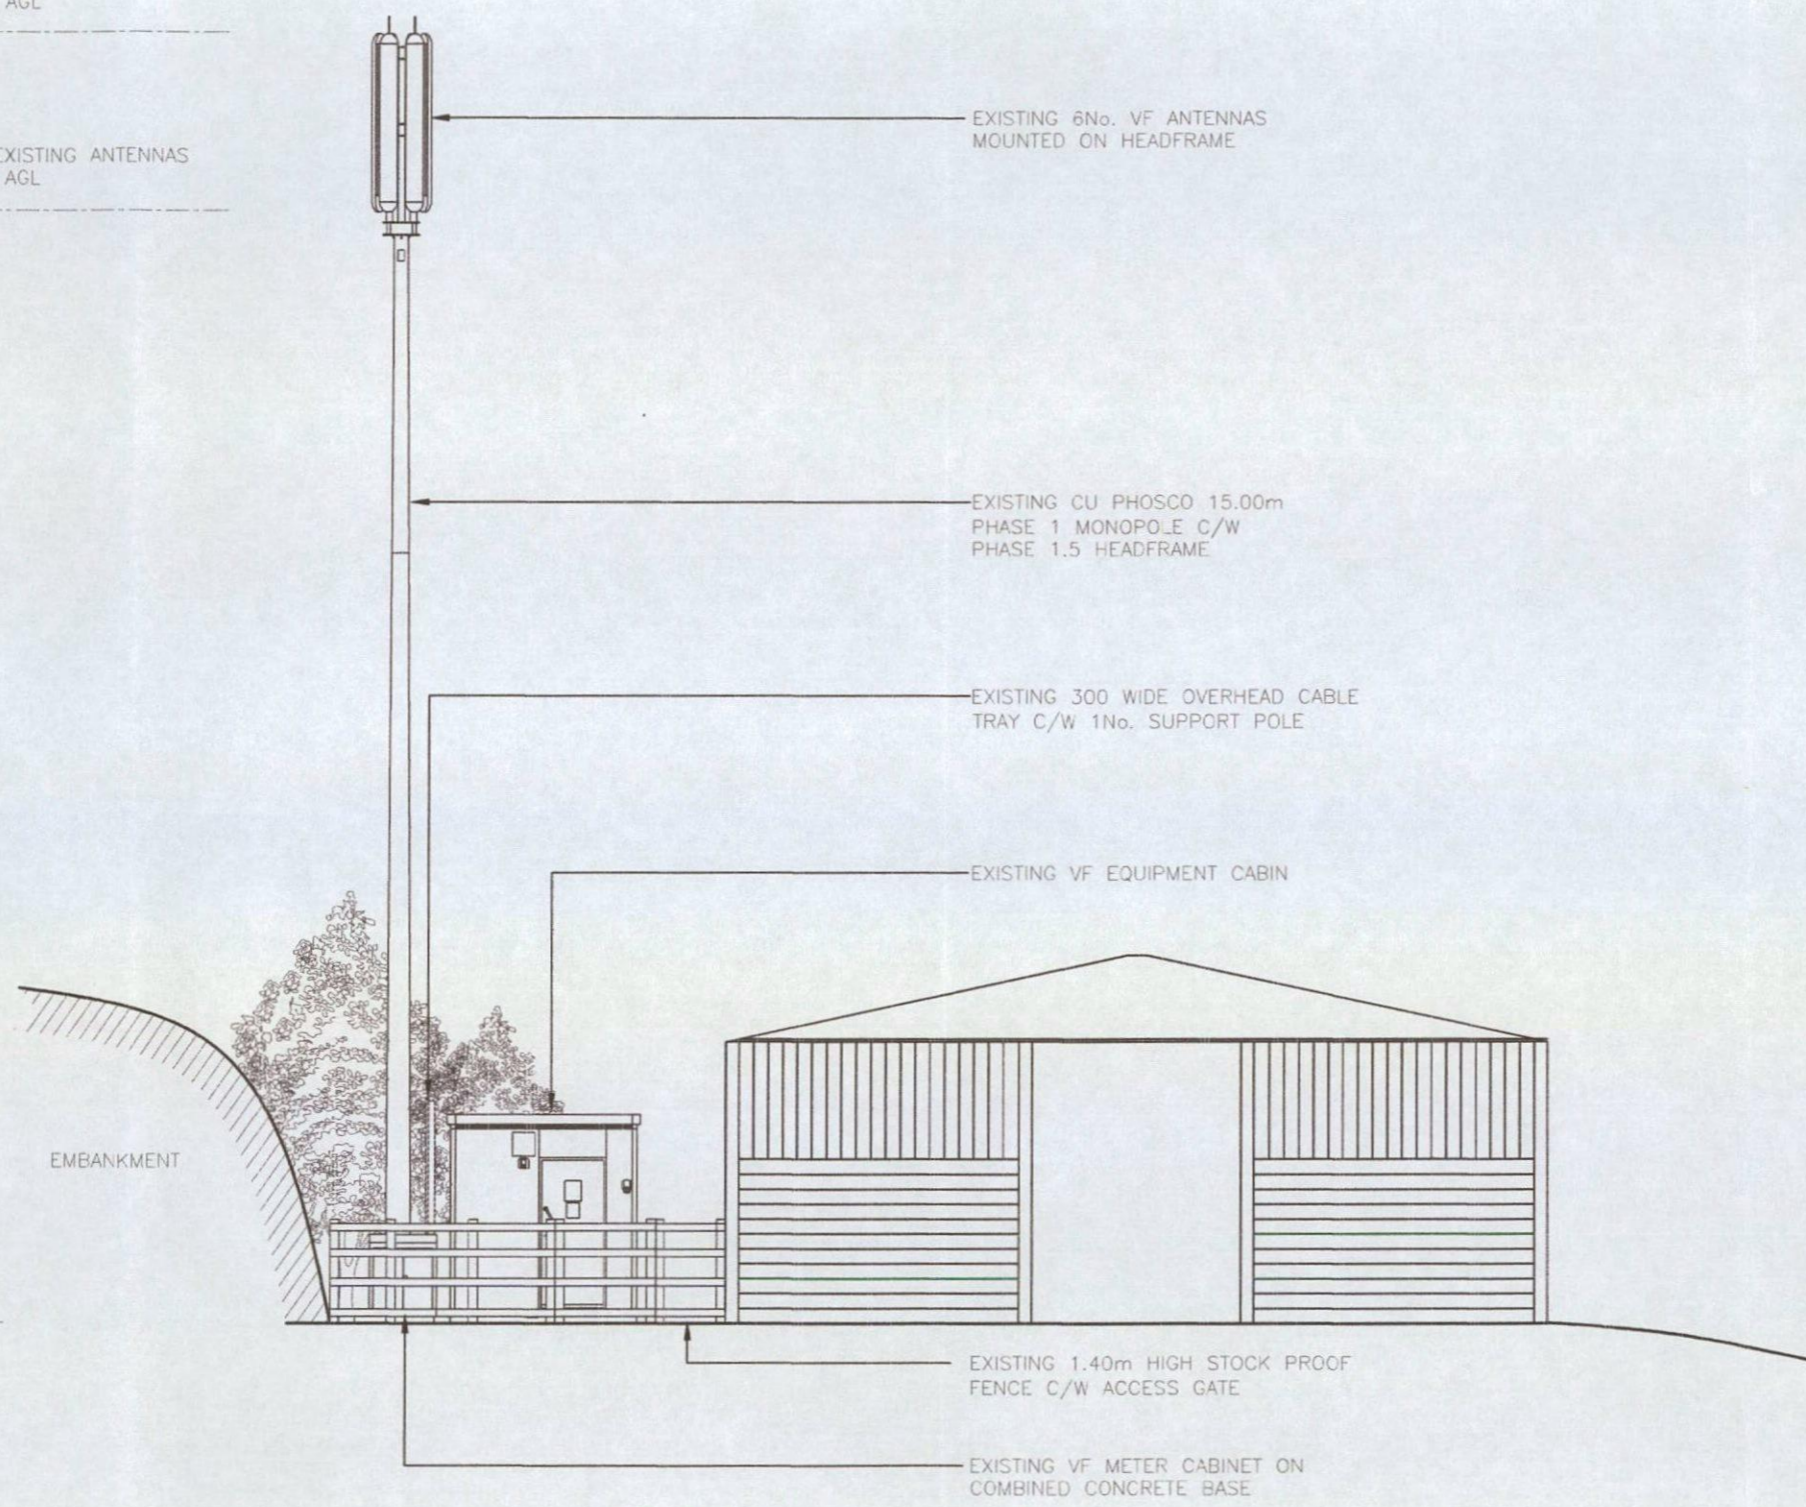

EXISTING NORTHEAST ELEVATION  
(1:100)

ALL DIMENSIONS ARE IN mm UNLESS NOTED OTHERWISE

N.G.R | E: 429470 | N: 405635

CONCESSION REQUIRED | NO

NOTES:

A	Issued for Approval	SPD	SH	18.11.14
REV	MODIFICATION	BY	CH	DATE

**CLARKE telecom**  
Partington House, Stock Lane, Chadderton, Oldham, OL9 9EY  
Tel: 0161 785 4500  
Fax: 0161 785 4501  
Web: www.clarke-telecom.com

**vodafone**  
CTIL - BEACON

Cell Name	Opt.
POT HOUSE MILL FARM	A


Cell ID No		
CTIL	TEF	VF
109210	071718	04538

Site Address / Contact Details  
POT HOUSE MILL FARM  
SILKSTONE  
BARNSELY  
SOUTH YORKSHIRE  
S75 4JU

Drawing Title:  
EXISTING NORTHEAST ELEVATION

Purpose of issue:	PLANNING	Dwg Rev:
Drawing Number:	300	A

Surveyed By:	SH	Original Sheet Size:	A3	Pack Issue:				
Drawn:	SPD	Date:	18.11.14	Checked:	SH	Date:	18.11.14	A

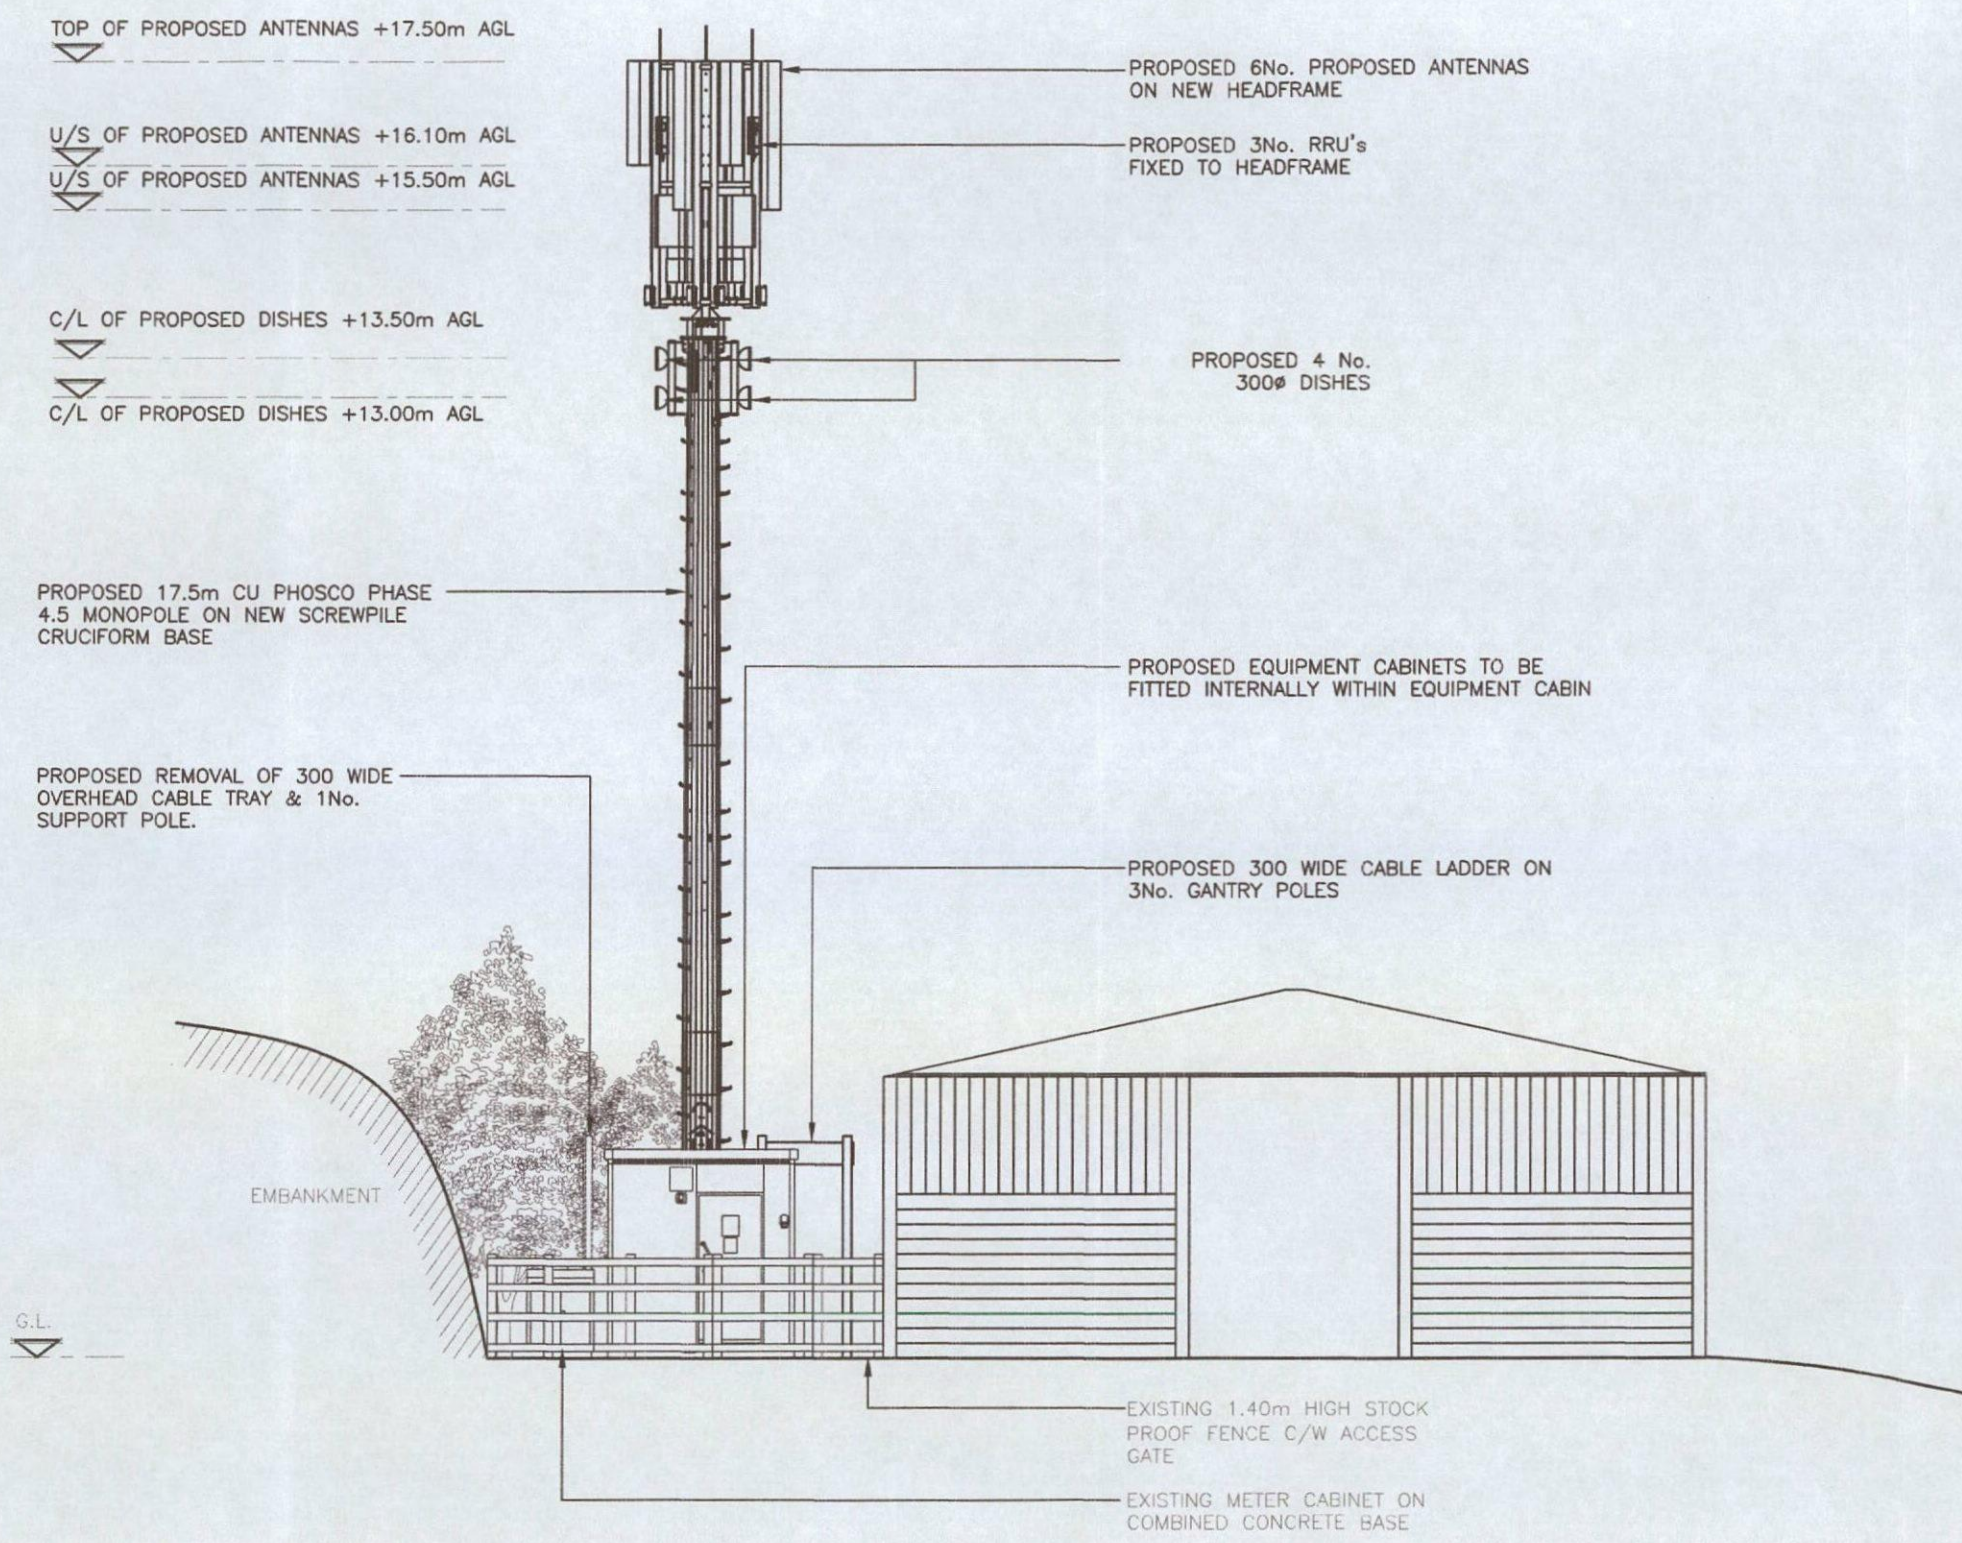

PROPOSED NORTHEAST ELEVATION  
(1:100)

The drawings comply with TEF & Vodafone Standard ICNIRP guidelines.  
Designed in accordance with CTIL document: SDN0008

ALL DIMENSIONS ARE IN mm UNLESS NOTED OTHERWISE

N.G.R E: 429470 N: 405635

CONCESSION REQUIRED NO

NOTES:

REV	Modification	BY	CH	DATE
A	Issued for Approval	SPD	SH	18.11.14

**CLARKE telecom**  
Partington House, Stock Lane, Chadderton, Oldham, OL9 9EY  
Tel: 0161 785 4500  
Fax: 0161 785 4501  
Web: www.clarke-telecom.com

**vodafone**  
CTIL - BEACON

Cell Name Opt.  
POT HOUSE MILL FARM A

Cell ID No

CTIL	TEF	VF
109210	071718	04538

Site Address / Contact Details  
POT HOUSE MILL FARM  
SILKSTONE  
BARNSELY  
SOUTH YORKSHIRE  
S75 4JU

Drawing Title:  
PROPOSED NORTHEAST ELEVATION

Purpose of issue: PLANNING Dwg Rev:

Drawing Number: 301 A

Surveyed By: SH Original Sheet Size: A3 Pack Issue:

Drawn: SPD Date: 18.11.14 Checked: SH Date: 18.11.14 A