


Concrete interlocking roof tiles

Black plastic gutters on white uPVC fascias

3 Course projecting brickwork detail.



FRONT ELEVATION

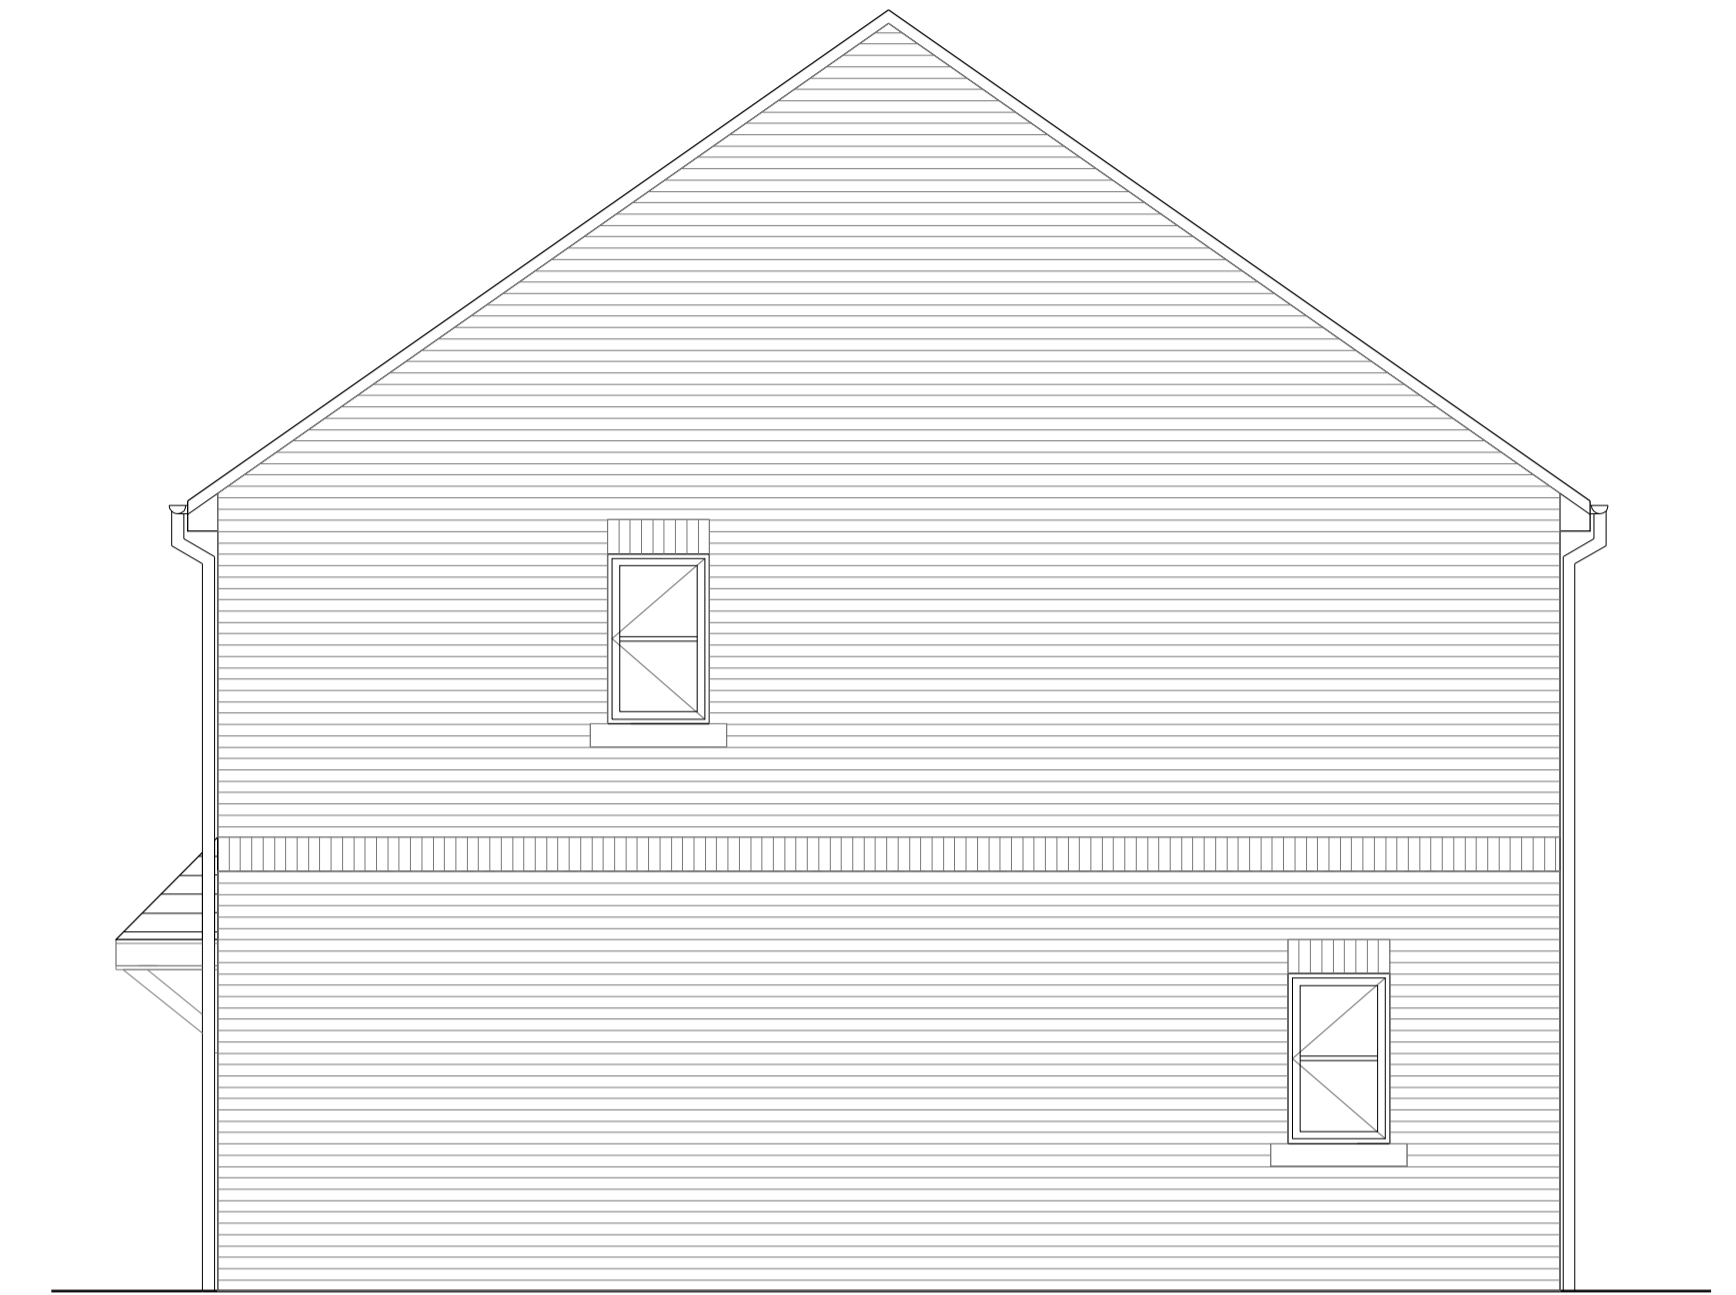

VISIBLE SIDE ELEVATION



REAR ELEVATION


White uPVC windows and doors

Facing brickwork (Ibstock: Mercia Antique, Morpeth Blend or Ivanove Katrina)

Brick headers

DO NOT SCALE FROM DRAWING

MICHAEL HYDE AND ASSOCIATES LIMITED
chartered architects

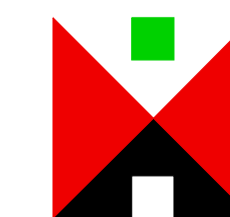

MANCHESTER SHEFFIELD
01 BARTON ARCADE ALLIANCE HOUSE
DEANSGATE LEOPOLD STREET
MANCHESTER M3 2BJ SHEFFIELD S1 2DY
TEL 0161 834 1018 TEL 0114 275 9686
FAX 0161 834 4788 FAX 0114 275 7751
Manchester@MHA Sheffield@MHA
architects.com architects.com

REV	DATE	DESCRIPTION	DRW	OWN
PROJECT TITLE WILLOWGARTH FORMER SCHOOL SITE BRIERLEY ROAD, GRIMETHORPE				
DRAWING TITLE ELEVATIONS TYPE K 'BERRIES AND J' ALDERS' - 2 STOREY HOUSES K 3B5P (86m²) AND J 3B5P (88m²)				
DRAWN / CHECKED AD / AD		DATE SEPT 2015	SCALE 1:50 @ A1	
JOB NO 3508		DRAWING F309	REVISIONS -	