



existing

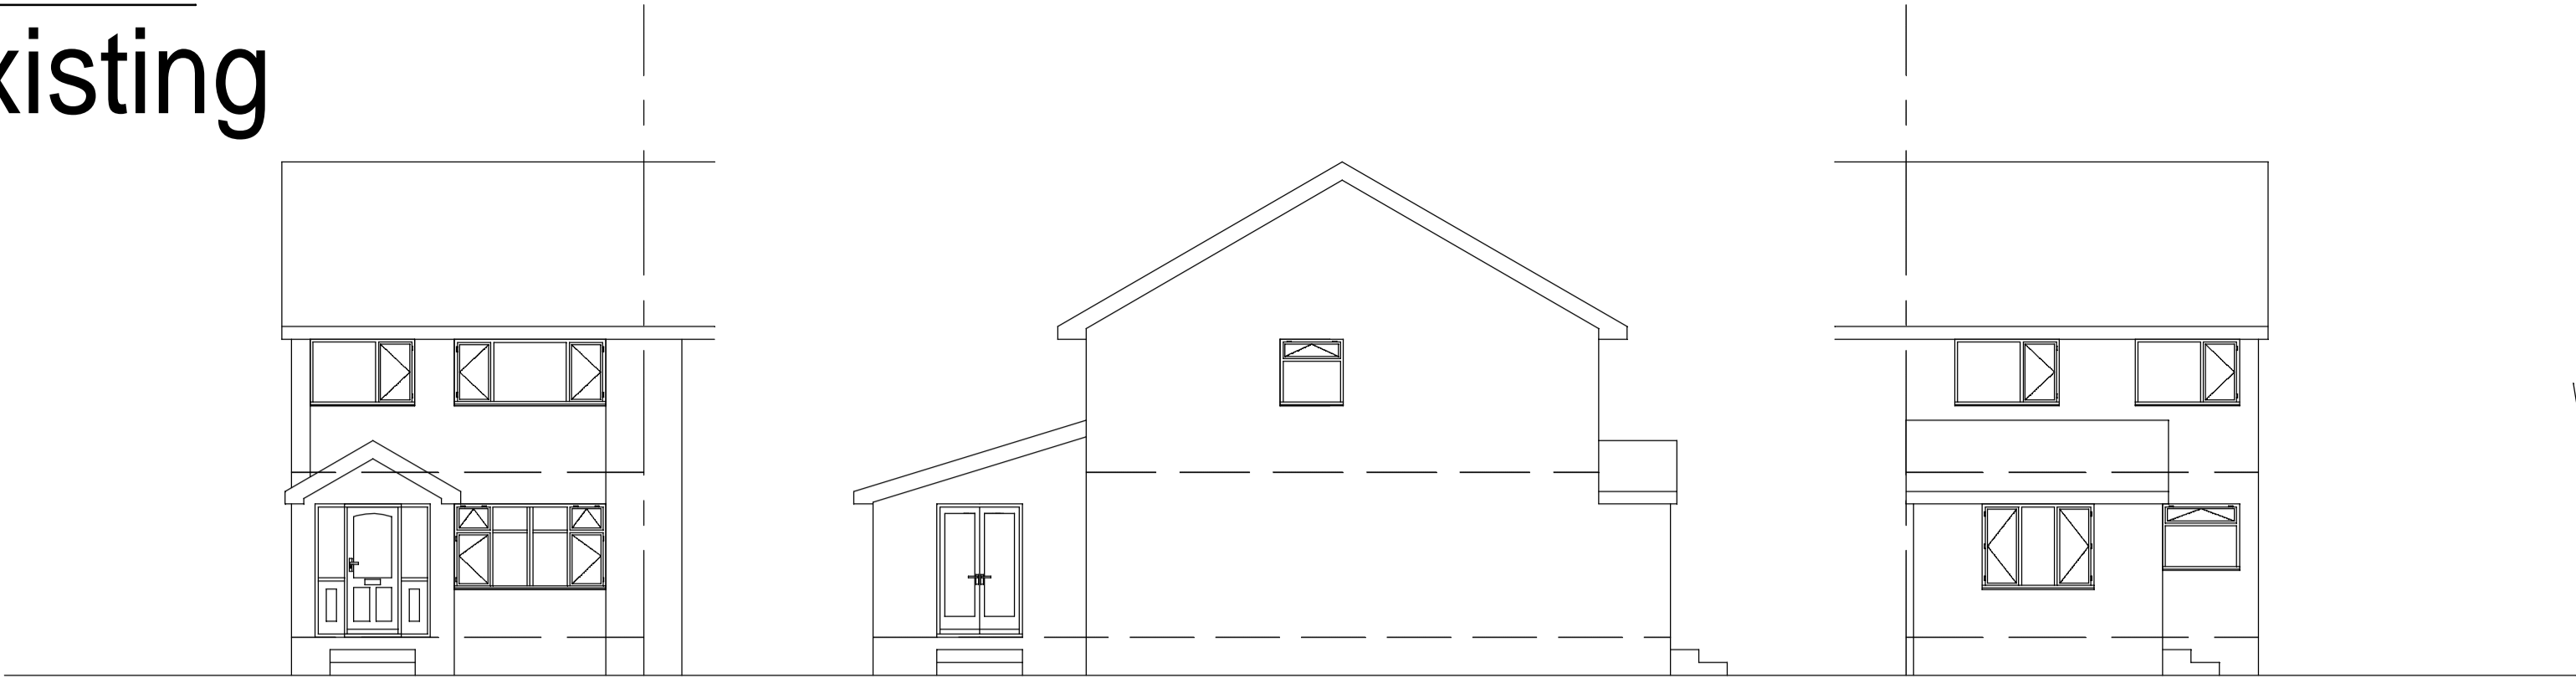


Front Elevation

Side Elevation


Rear Elevation

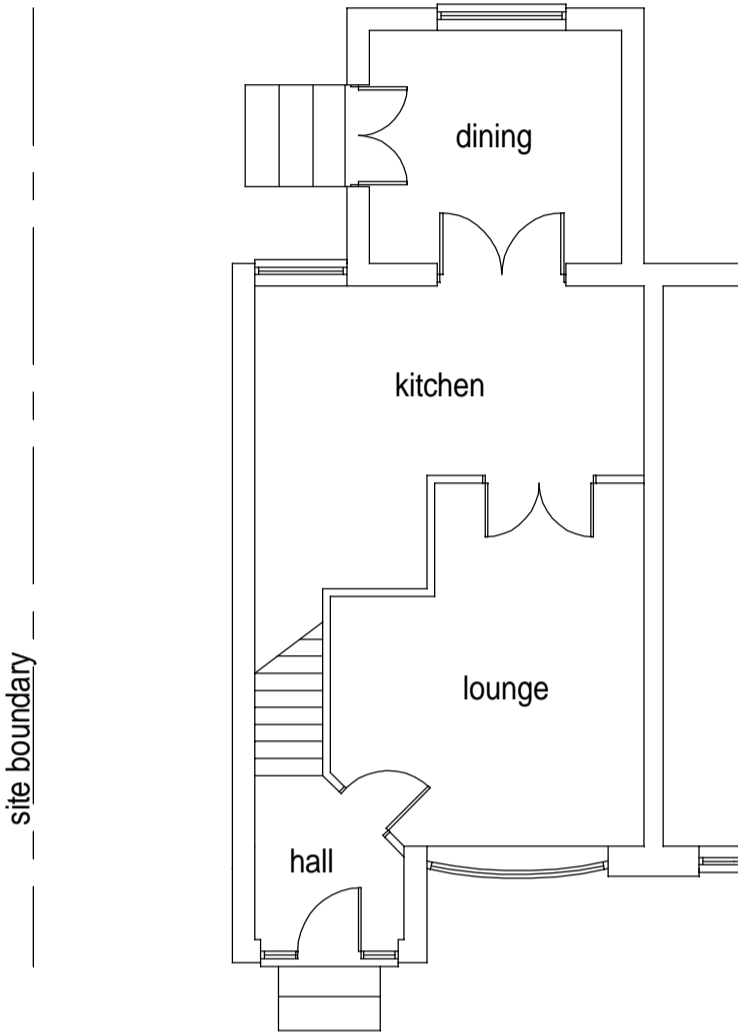

Ground Floor Plan

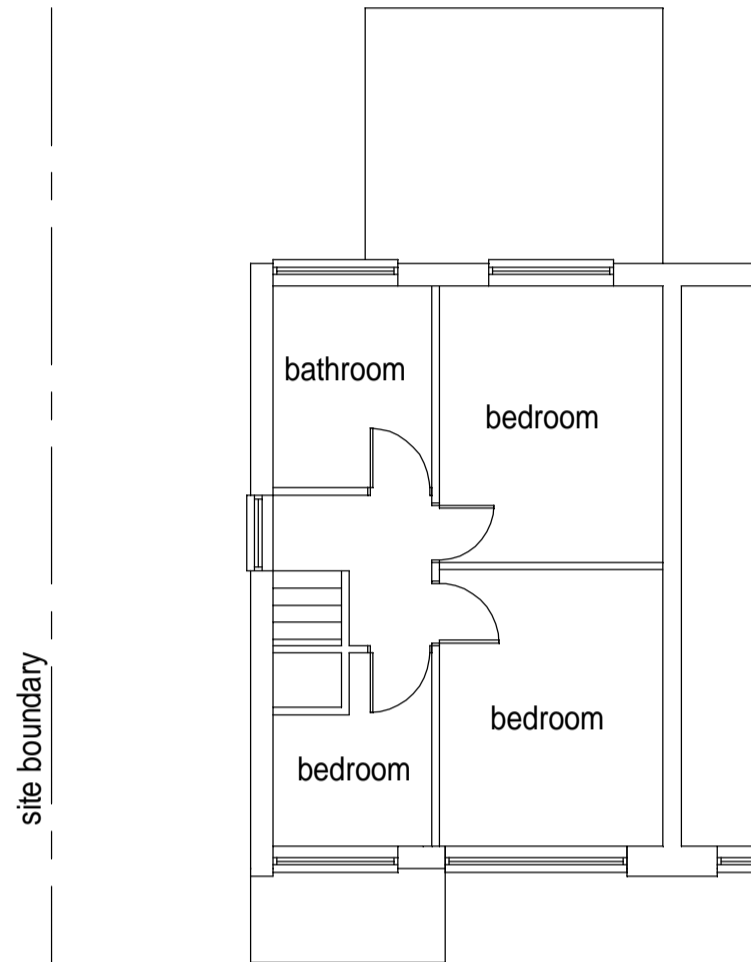

First Floor Plan

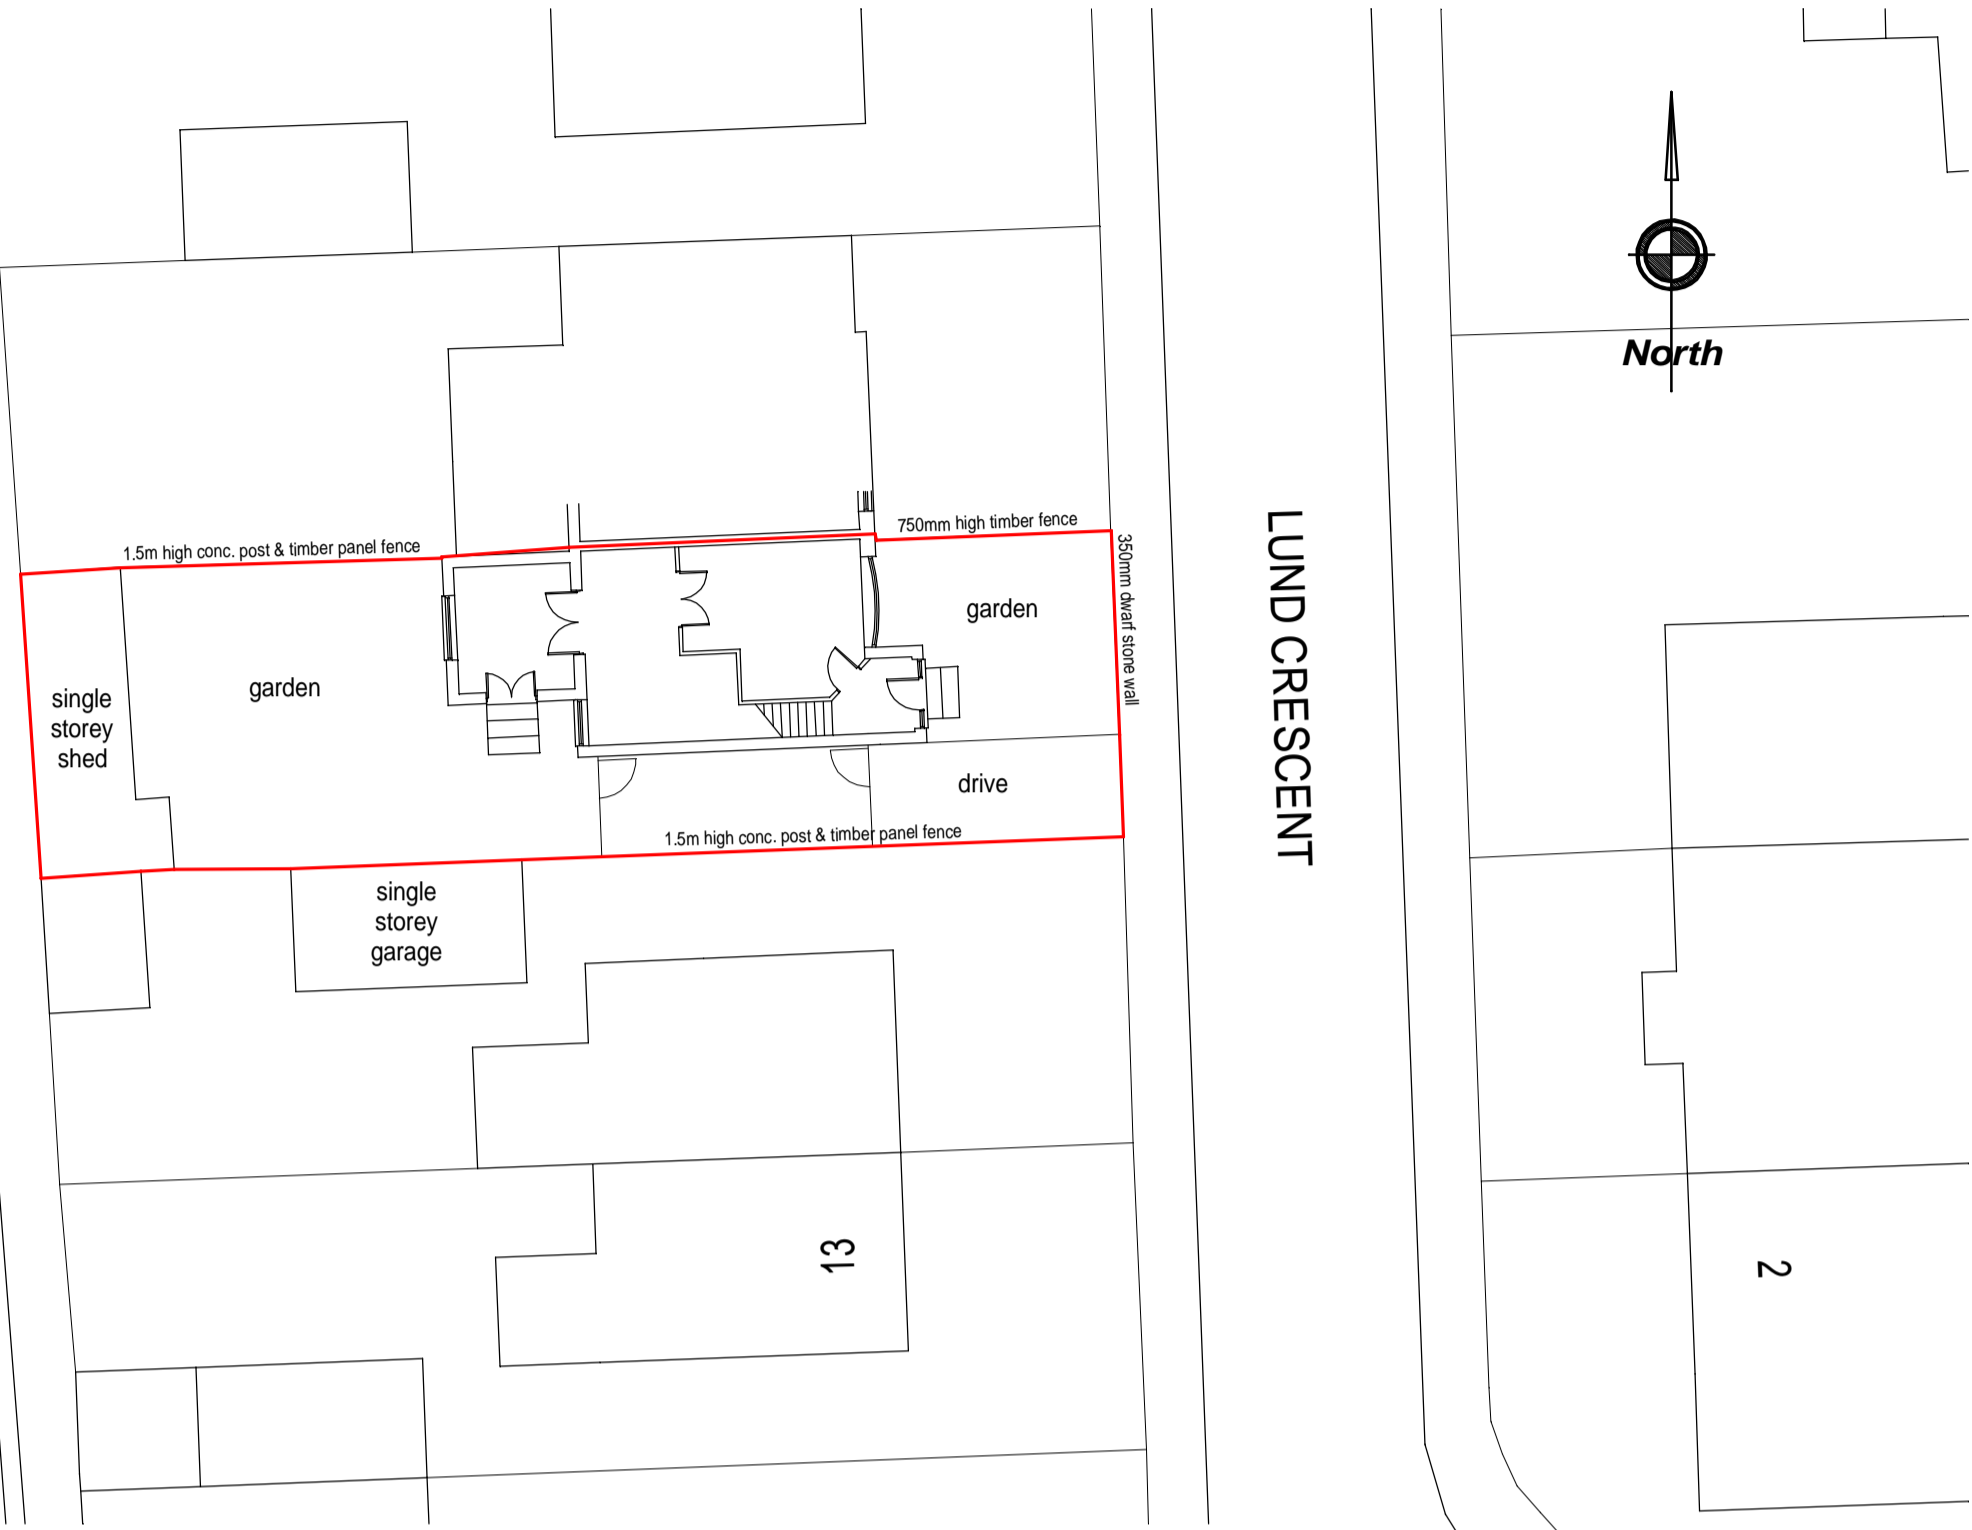


Site Layout Plan - 1:200



LOCATION PLAN  
SCALE 1:1250


proposed

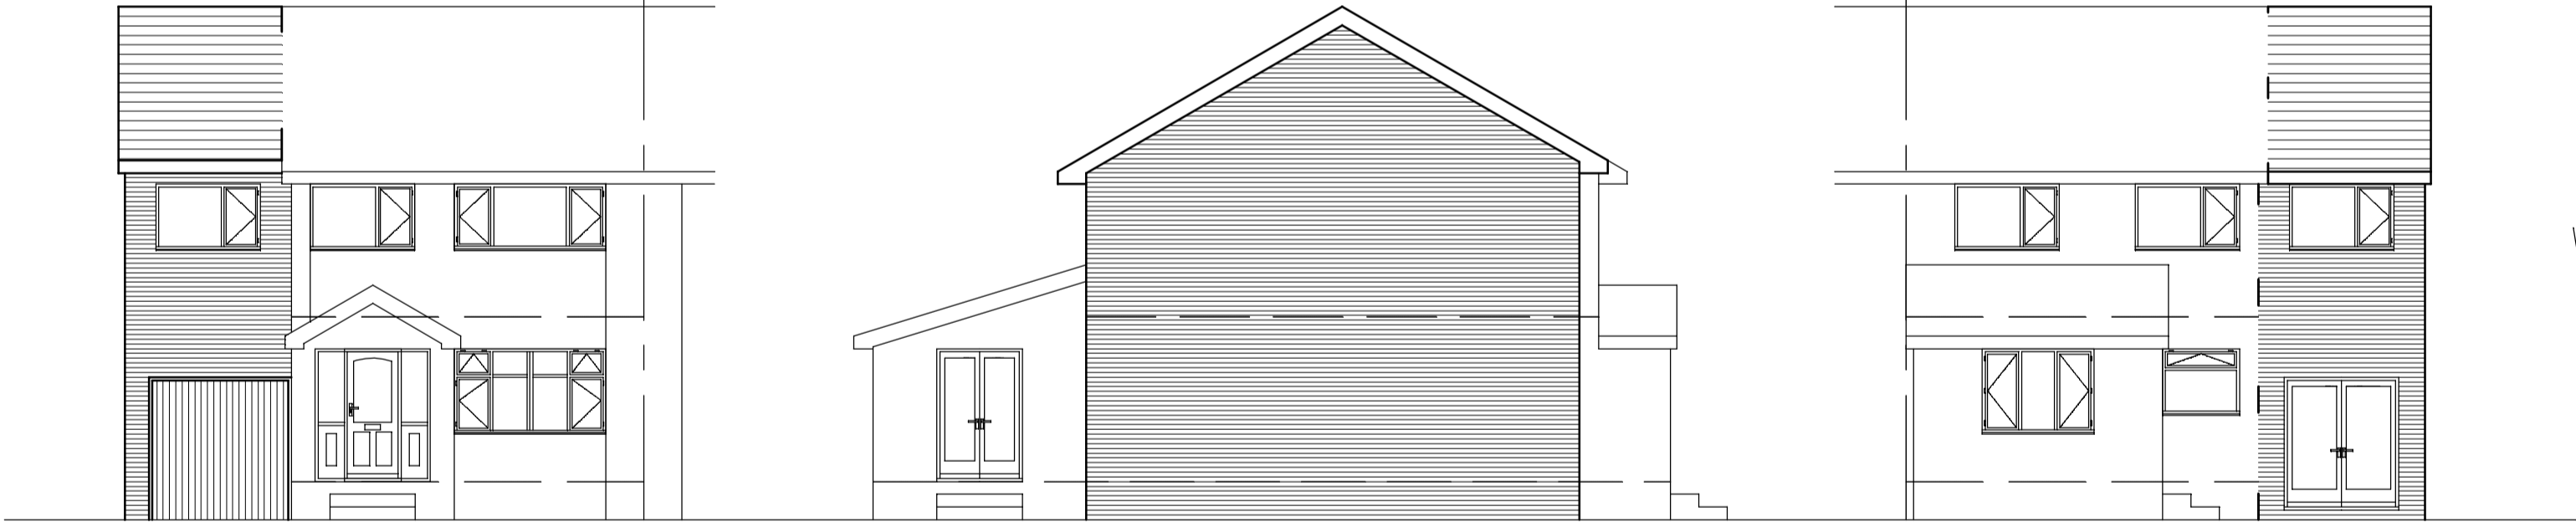


Front Elevation

Side Elevation


Rear Elevation

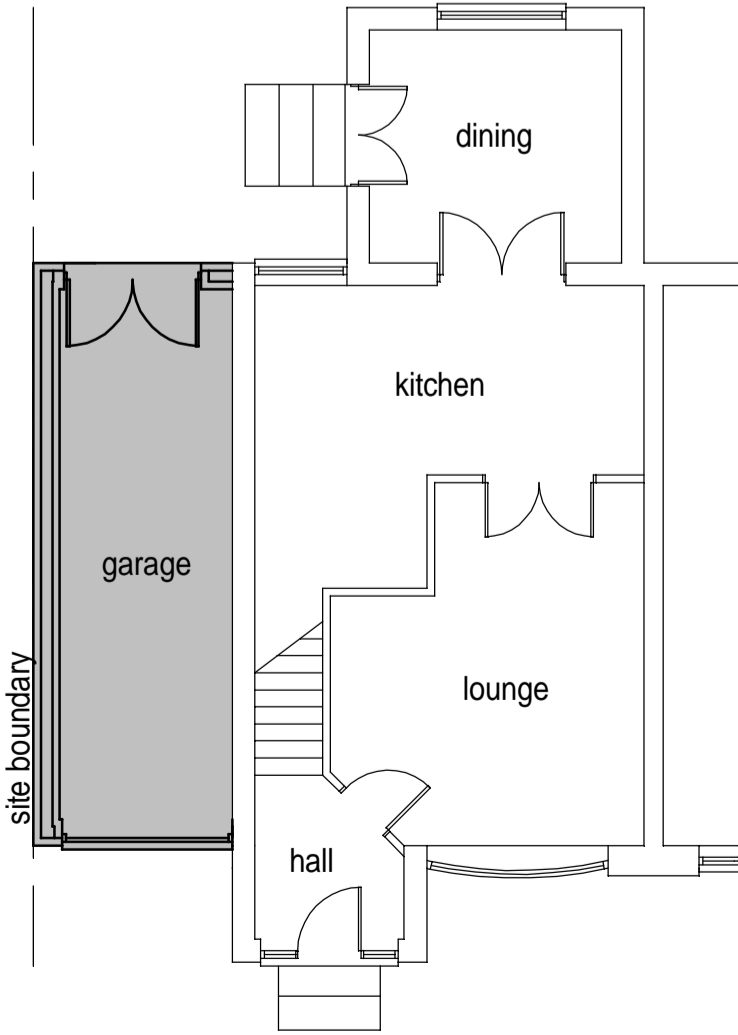

Ground Floor Plan

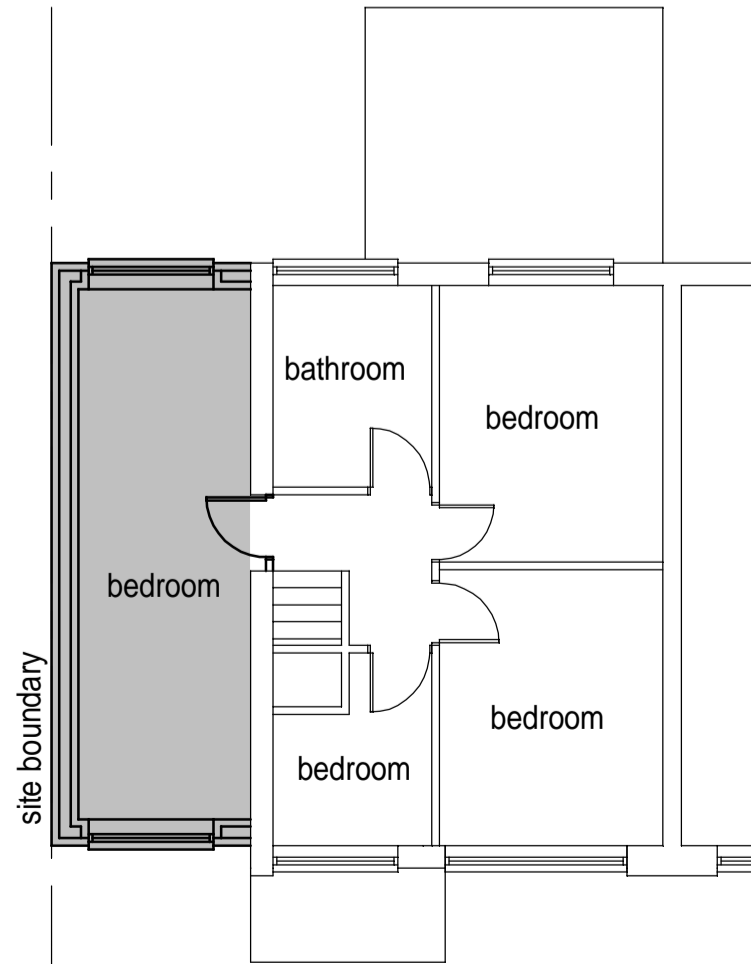

First Floor Plan

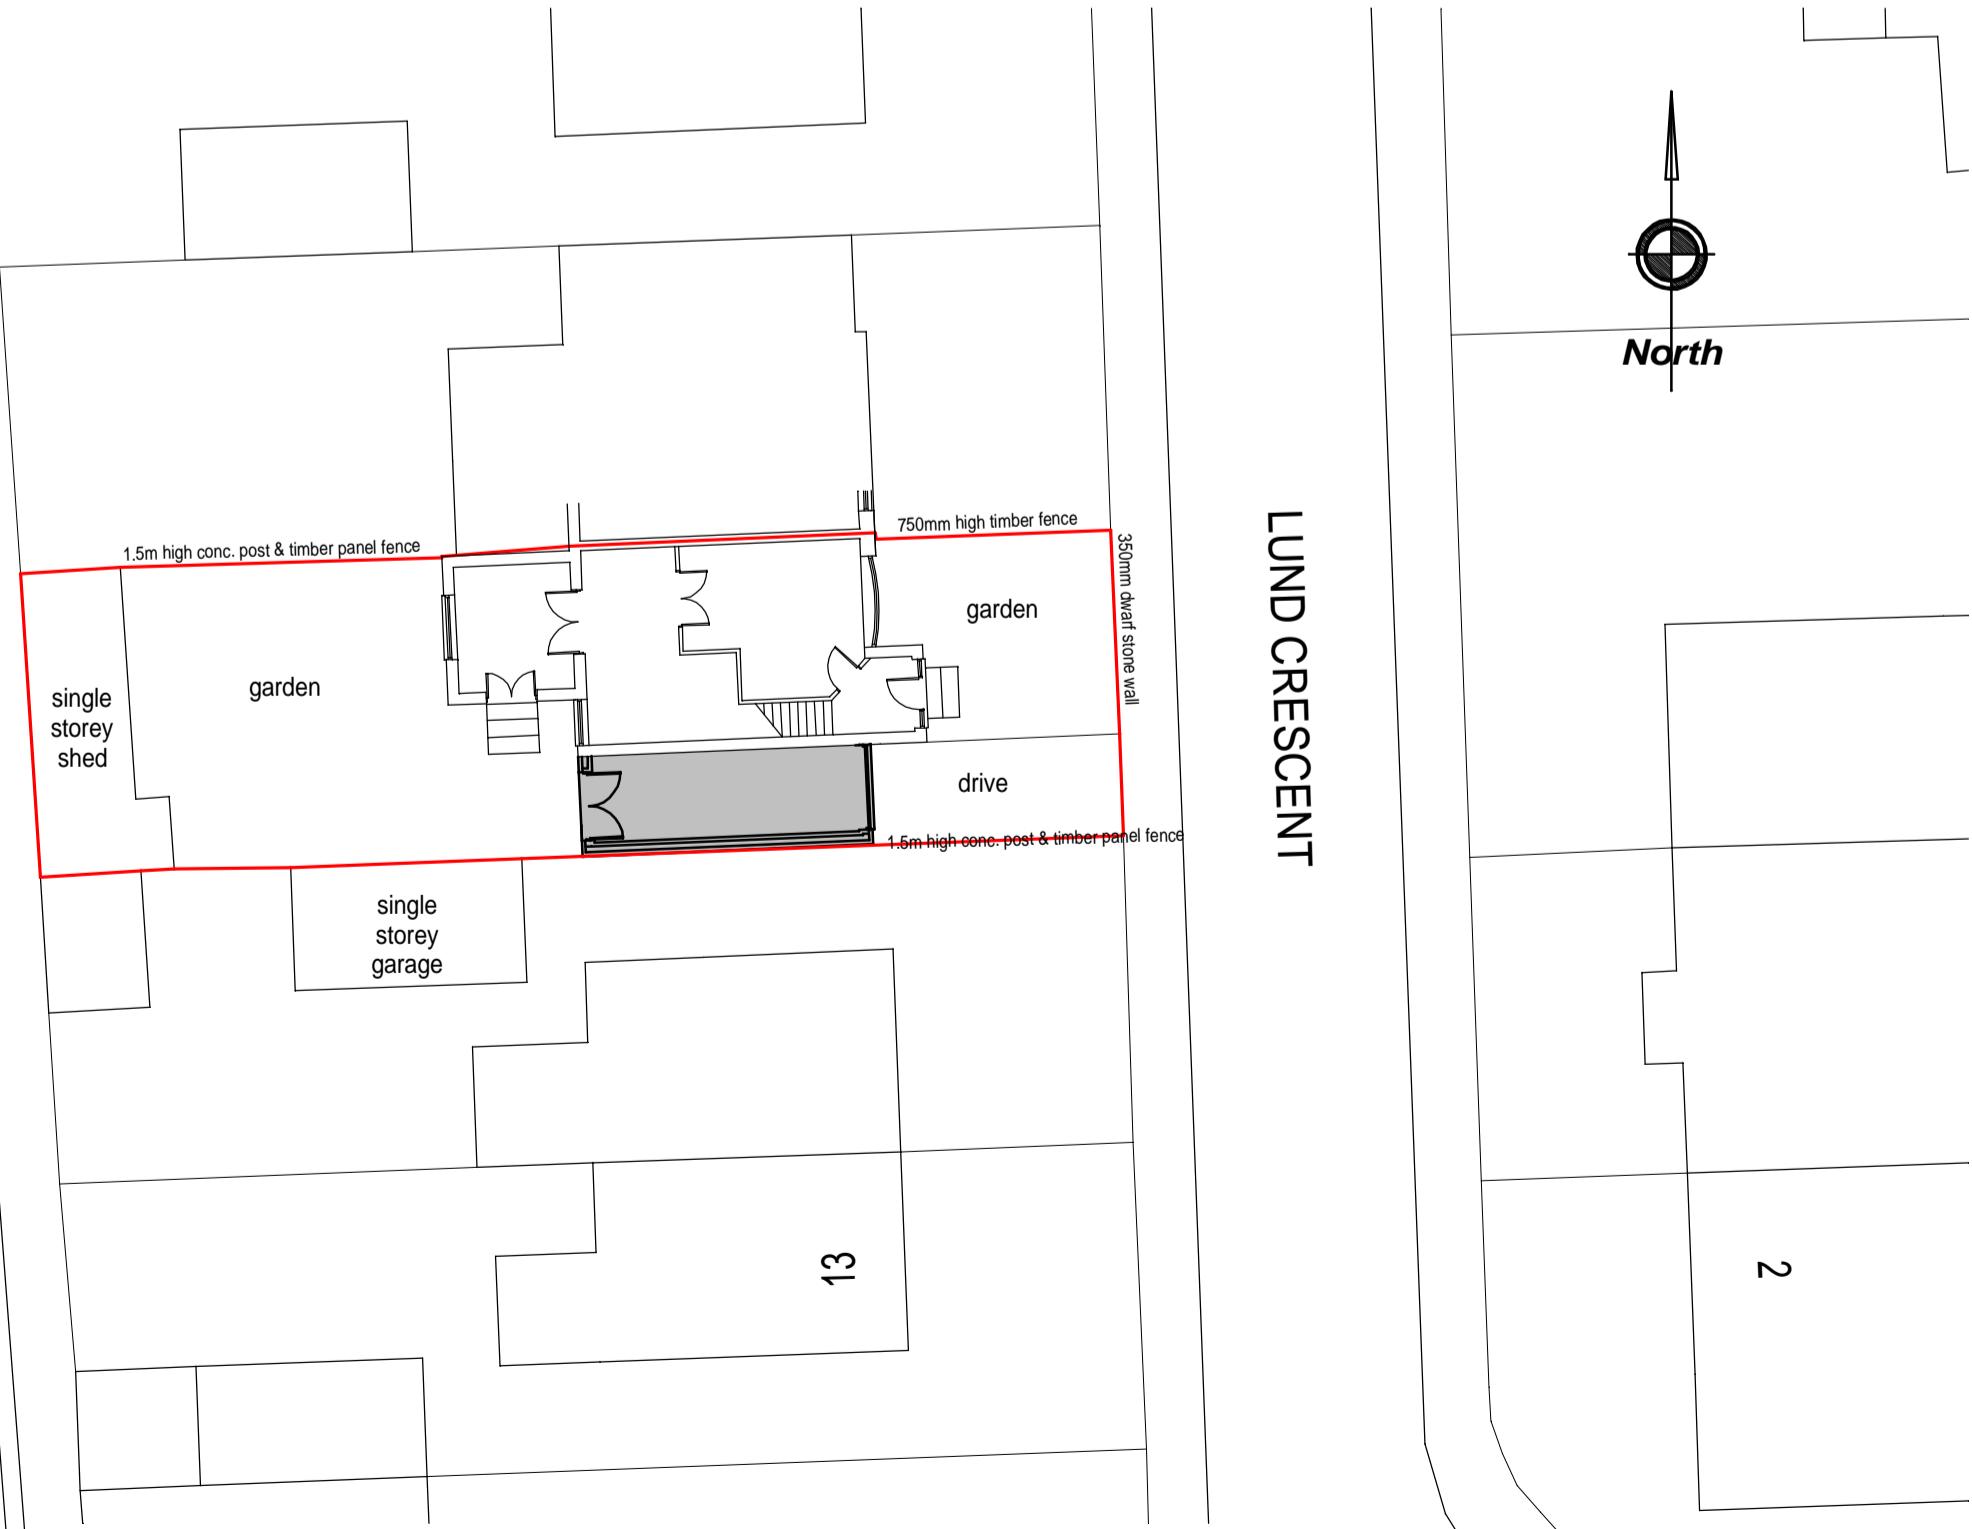

Site Layout Plan - 1:200

Revisions		
04/08/23	A	Existing & proposed site plans added.
Client		
Mr & Mrs D Gardner		
Project		
17 Lund Crescent, Lundwood, S71 5LQ		
Drawing		
Proposed 2 Storey Side Extension		
Date		
27/07/2023		
Scale		
1:100@A1		
Dwg No.	Rev No.	Rev
NMB/LC/001	A	A