


Ground Floor Plan
1 : 50



First Floor Plan
1 : 50

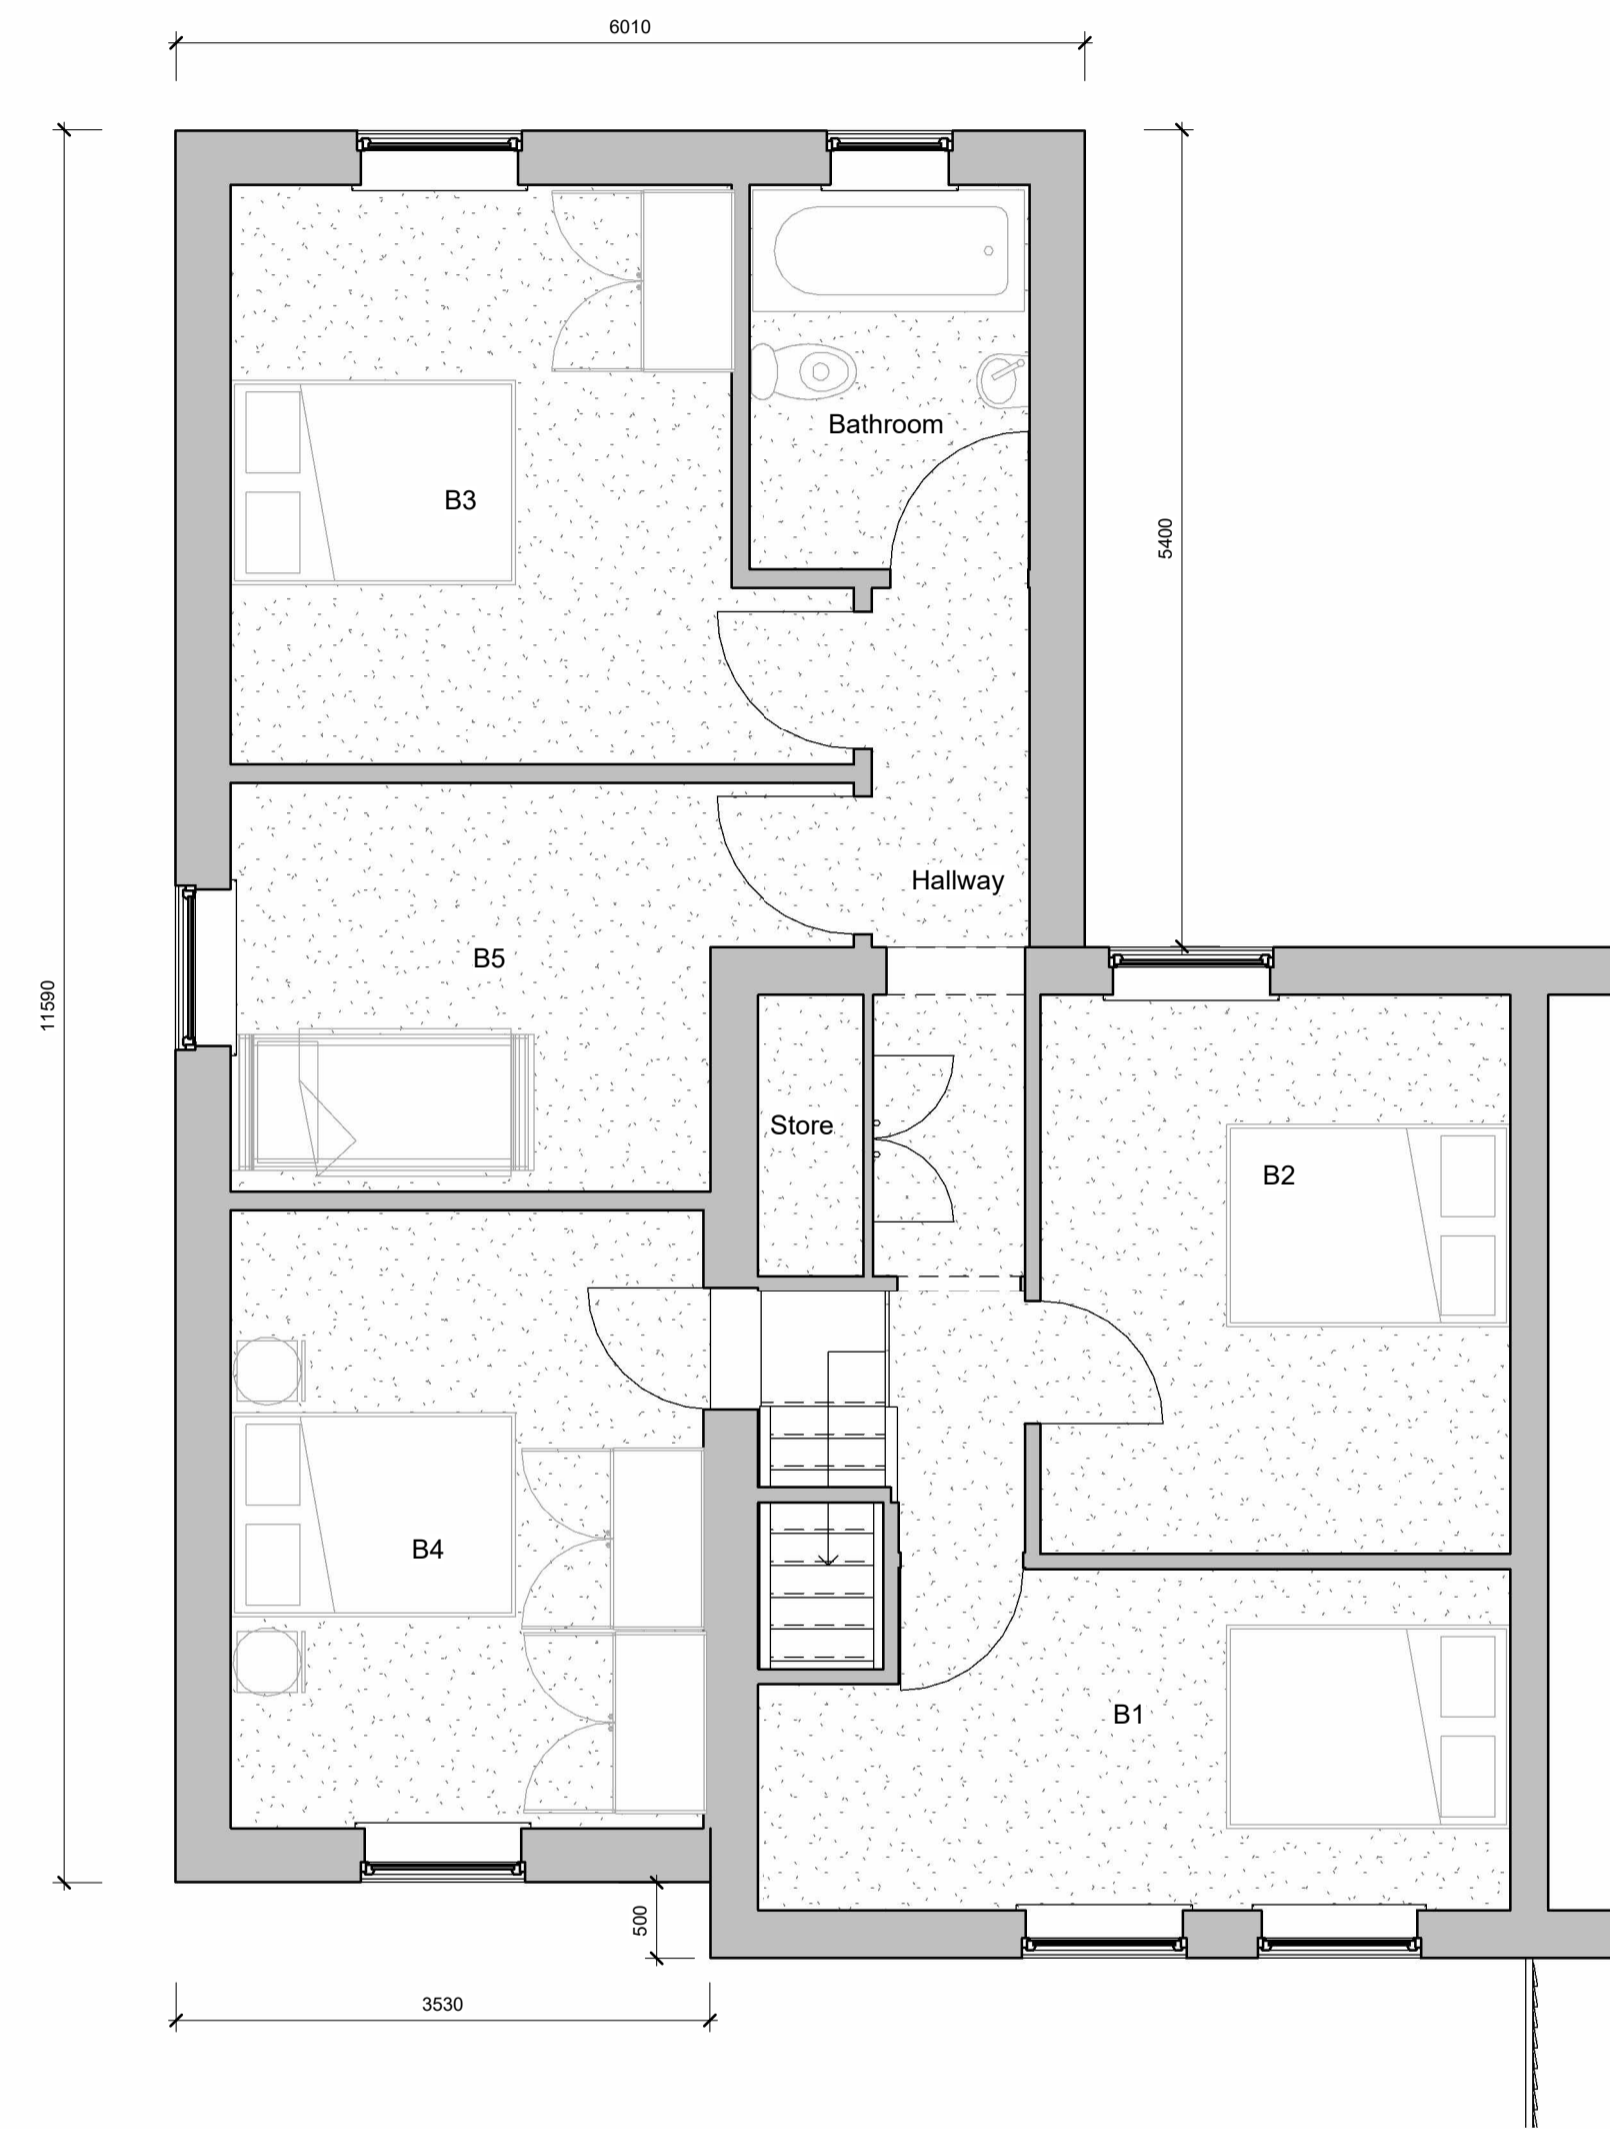

THIS DRAWING IS COPYRIGHT - CONTRACTORS MUST CHECK ALL DIMENSIONS ON SITE - USE WRITTEN DIMENSIONS ONLY - ANY DISCREPANCIES MUST BE REPORTED TO DESIGN OFFICE BEFORE PROCEEDING

Area Schedule (Proposed)	
Total Habitable Area	155 m ²

No.	DESCRIPTION	DATE
A	Issued for Planning Permission	05.03.26
B	BIMB Comments Addressed	27.04.26

**NORTH CONSTRUCTION:
DESIGN & BUILD**
from conception to completion

26 Church St.
Gawber
S.Yorks
S75 2RH

Tel: 01226 828972
Mob: 07974116241
<https://bennorth60.wixsite.com/ncdb>

Project Title
MR D SHIRT
17 COLUMBIA ST, BARNSELY. S70 4LE
PROPOSED EXTENSION

Drawing Title
Proposed Floor Plans
A1

Scale	Drawn By	Checked By	Date
1 : 50	BN	AB	27.04.26

Drawing Number	Revision
NCBD- DSH- A104	B

Original Sheet Size A1