

GENERAL NOTES:

Drawing copywrite of DS&L Property Consulting Ltd.

Dimensions should be checked and verified on site prior to any construction or alteration.




PROPOSED NORTH ELEVATION



PROPOSED WEST ELEVATION

Timber fencing

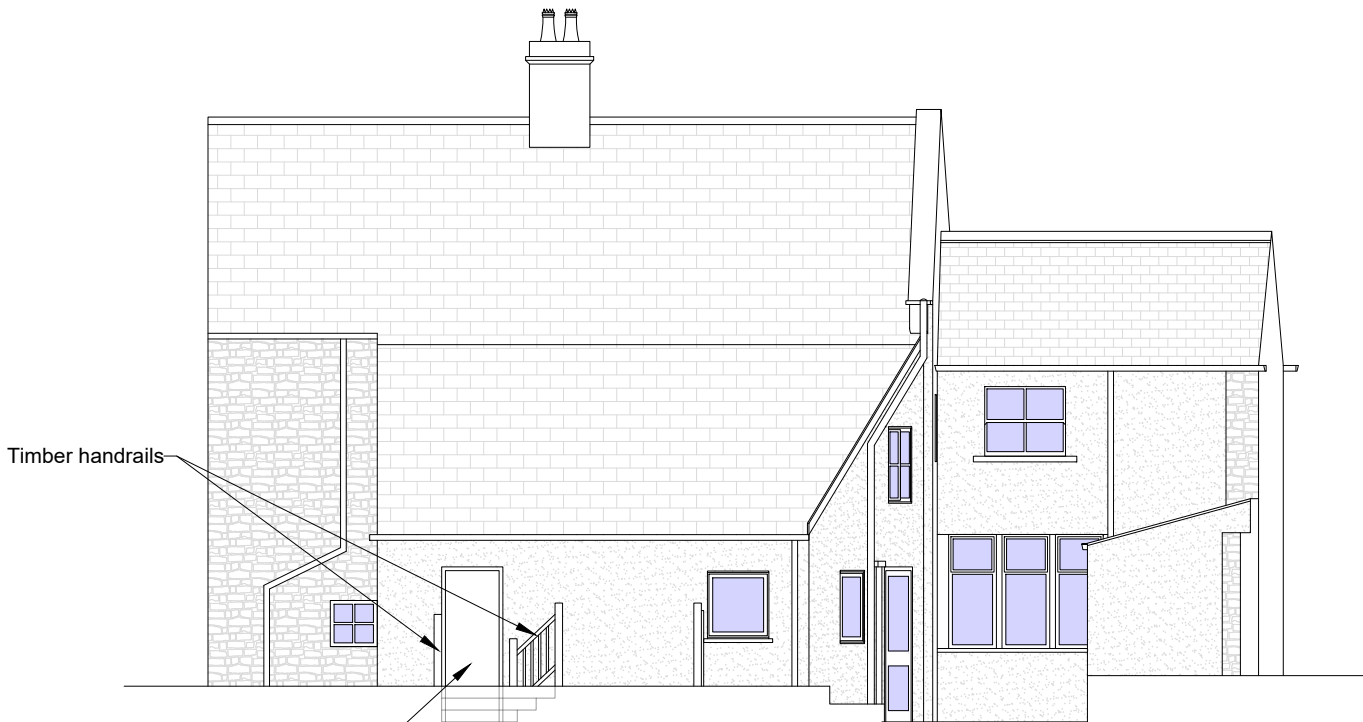

PROPOSED SOUTH ELEVATION

Timber handrails

Aluminium Heritage range door in Cotswold, Cheltenham Stone (off-white)



PROPOSED EAST ELEVATION

Site Address:
1 Maltkiln Row, Cawthorne, Barnsley, S75 4HH

Project:
Refurbishment and Formation of Flats

Drawing title:
Proposed Elevations

Status: Planning Date: January 2024

Project no: DSA-FP-1MR 05 Drawing no: A Revision: A Scale: 1:100@A3