


REVISION	DATE	DESCRIPTION




EAST ELEVATION



WEST ELEVATION

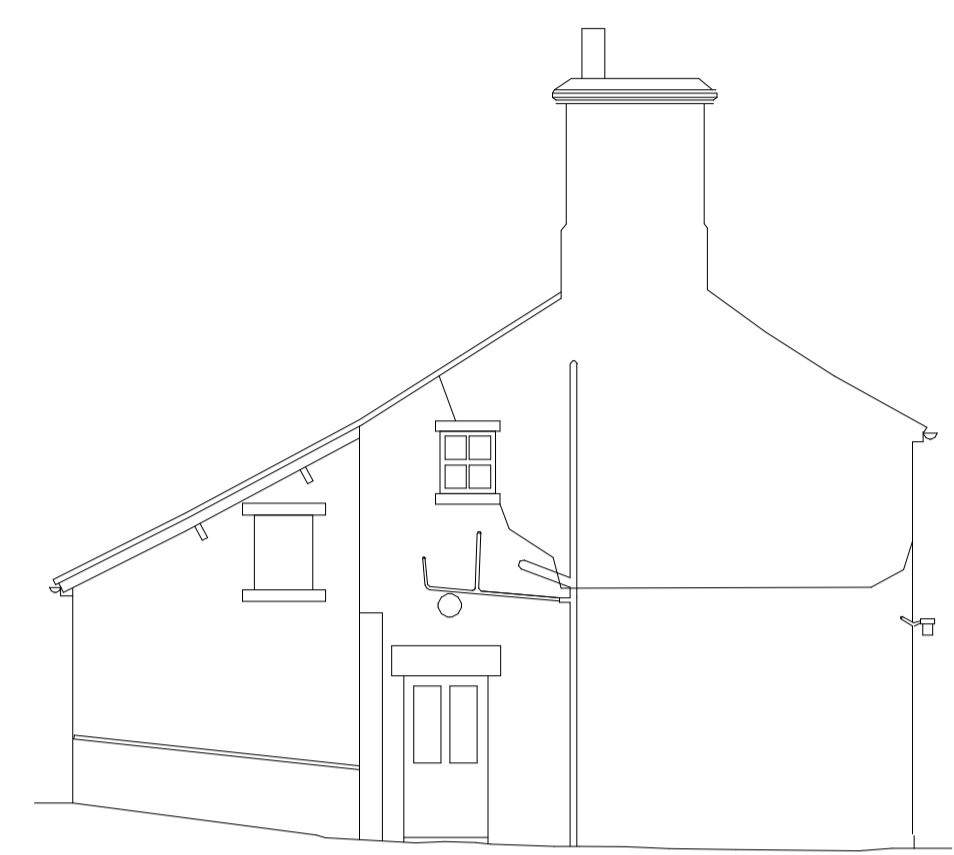

SOUTH ELEVATION

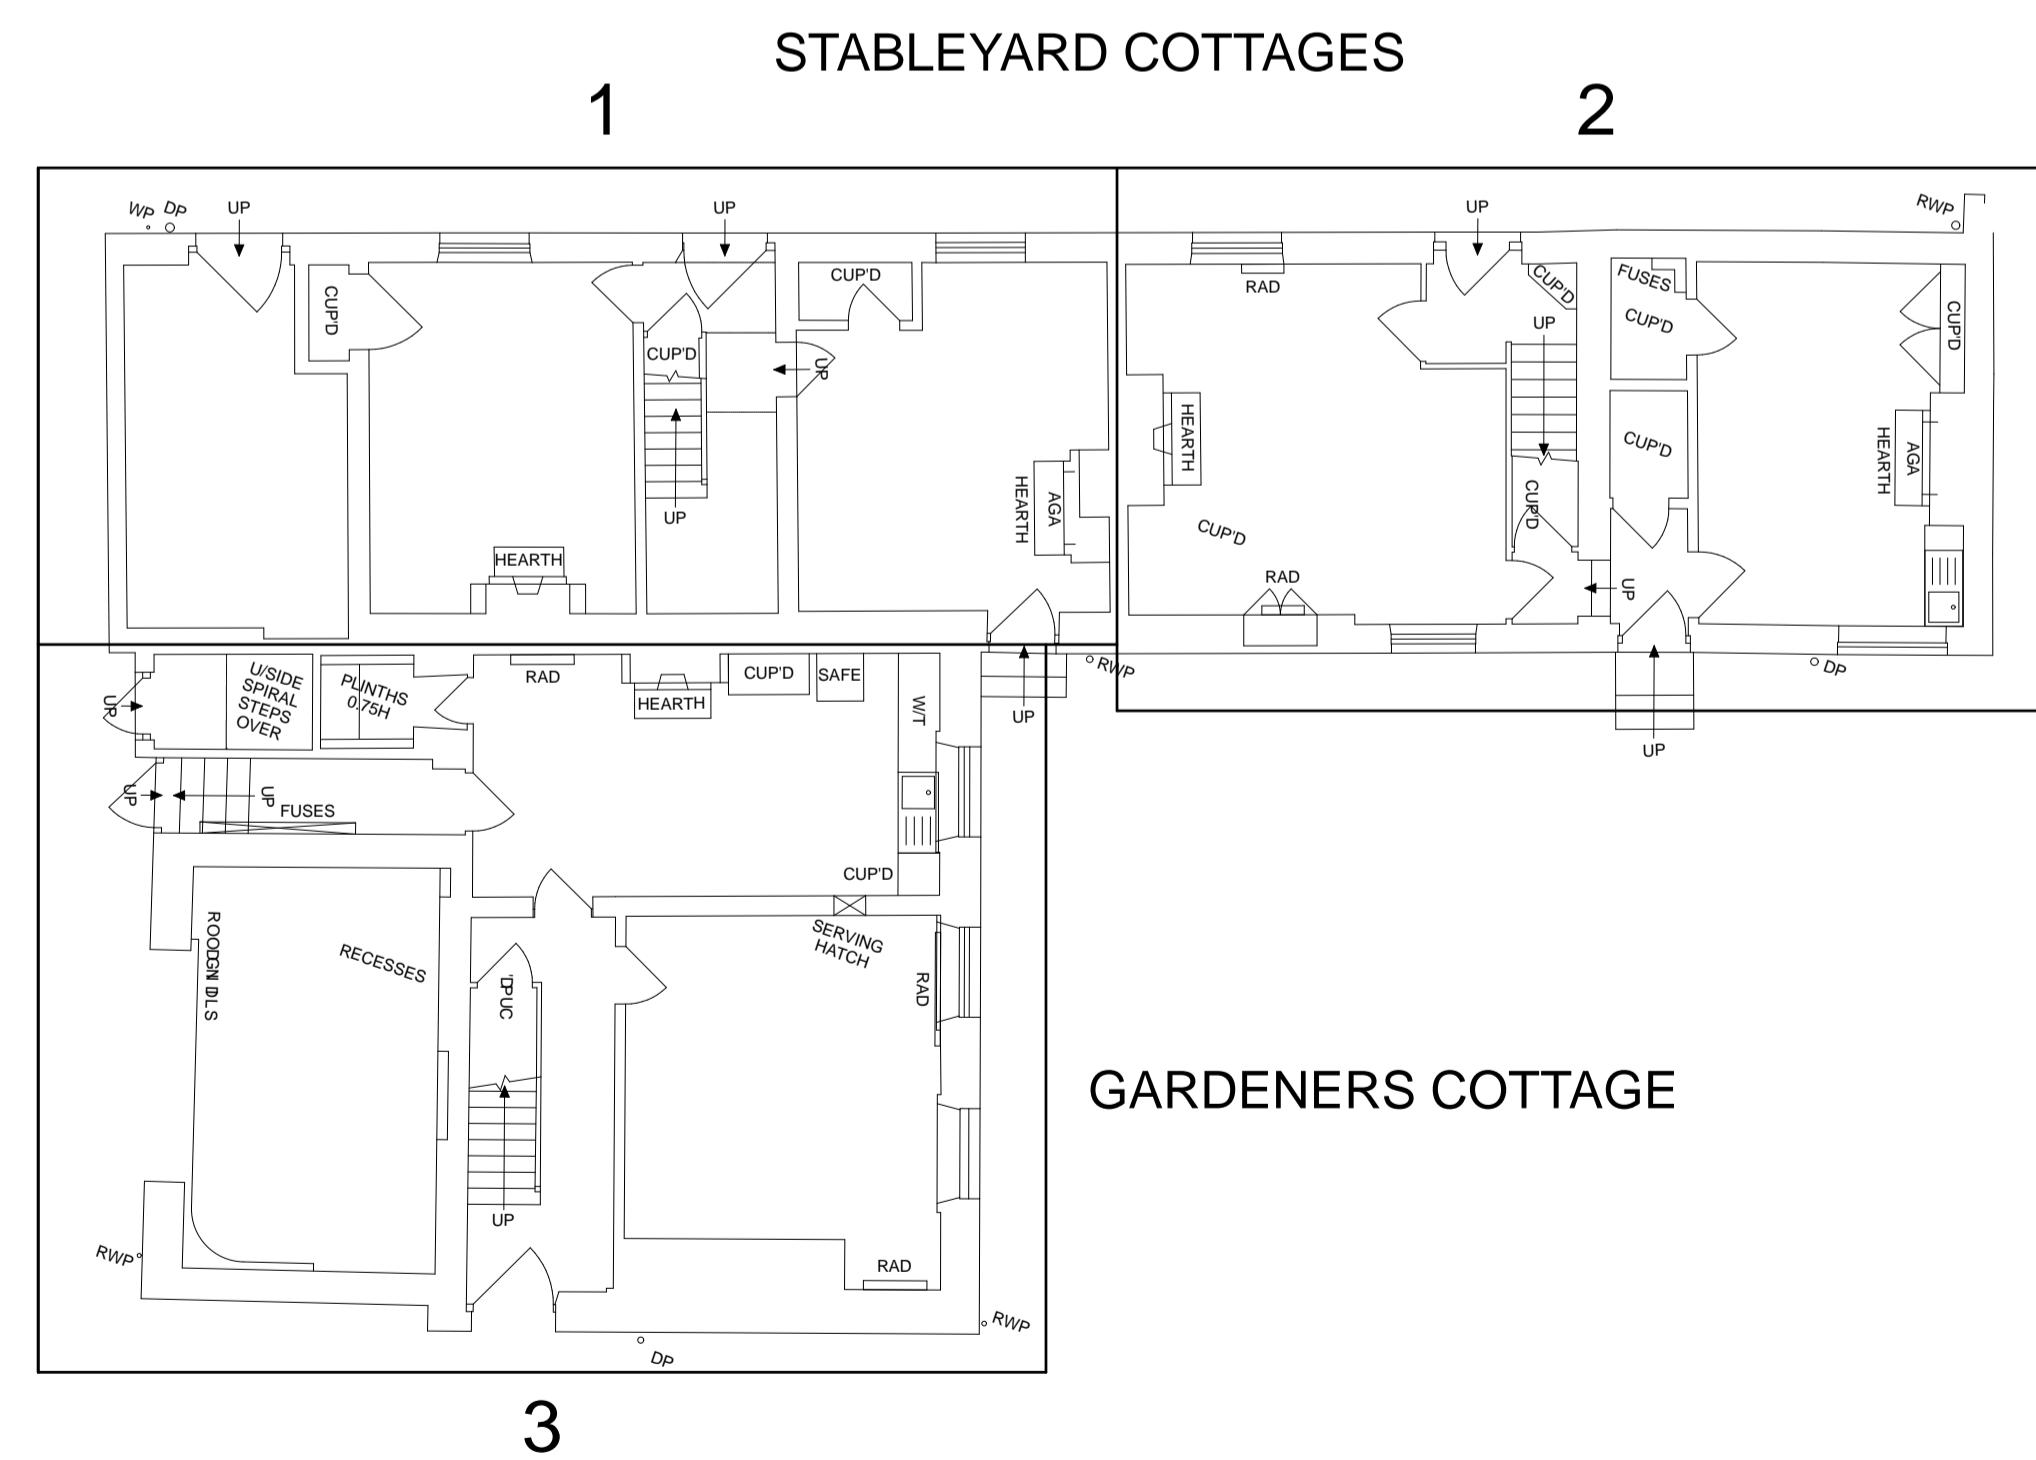

DRAWING TITLE		
GARDENERS COTTAGE - EXISTING PLANS & ELEVATIONS		
JOB DESCRIPTION		
CANON HALL PARK, BARNSELY		
DRAWING SCALE	DATE	DRAWING REF.
1:100 @ A1	JANUARY 2016	2577.05
<b>BAART HARRIES NEWALL</b>		
<b>ARCHITECTS</b>		
<small>1 WILDERHOPE HOUSE FOUNTAIN GARDENS BELLE Vue SHREWSBURY ST13 7JU Fax: 01743 34944 Tel: 01743 361261</small>		