
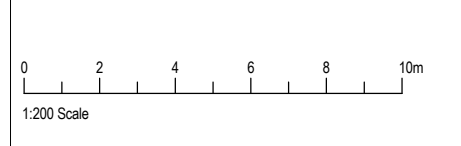
 
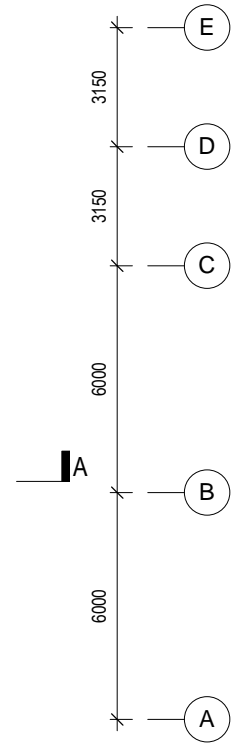
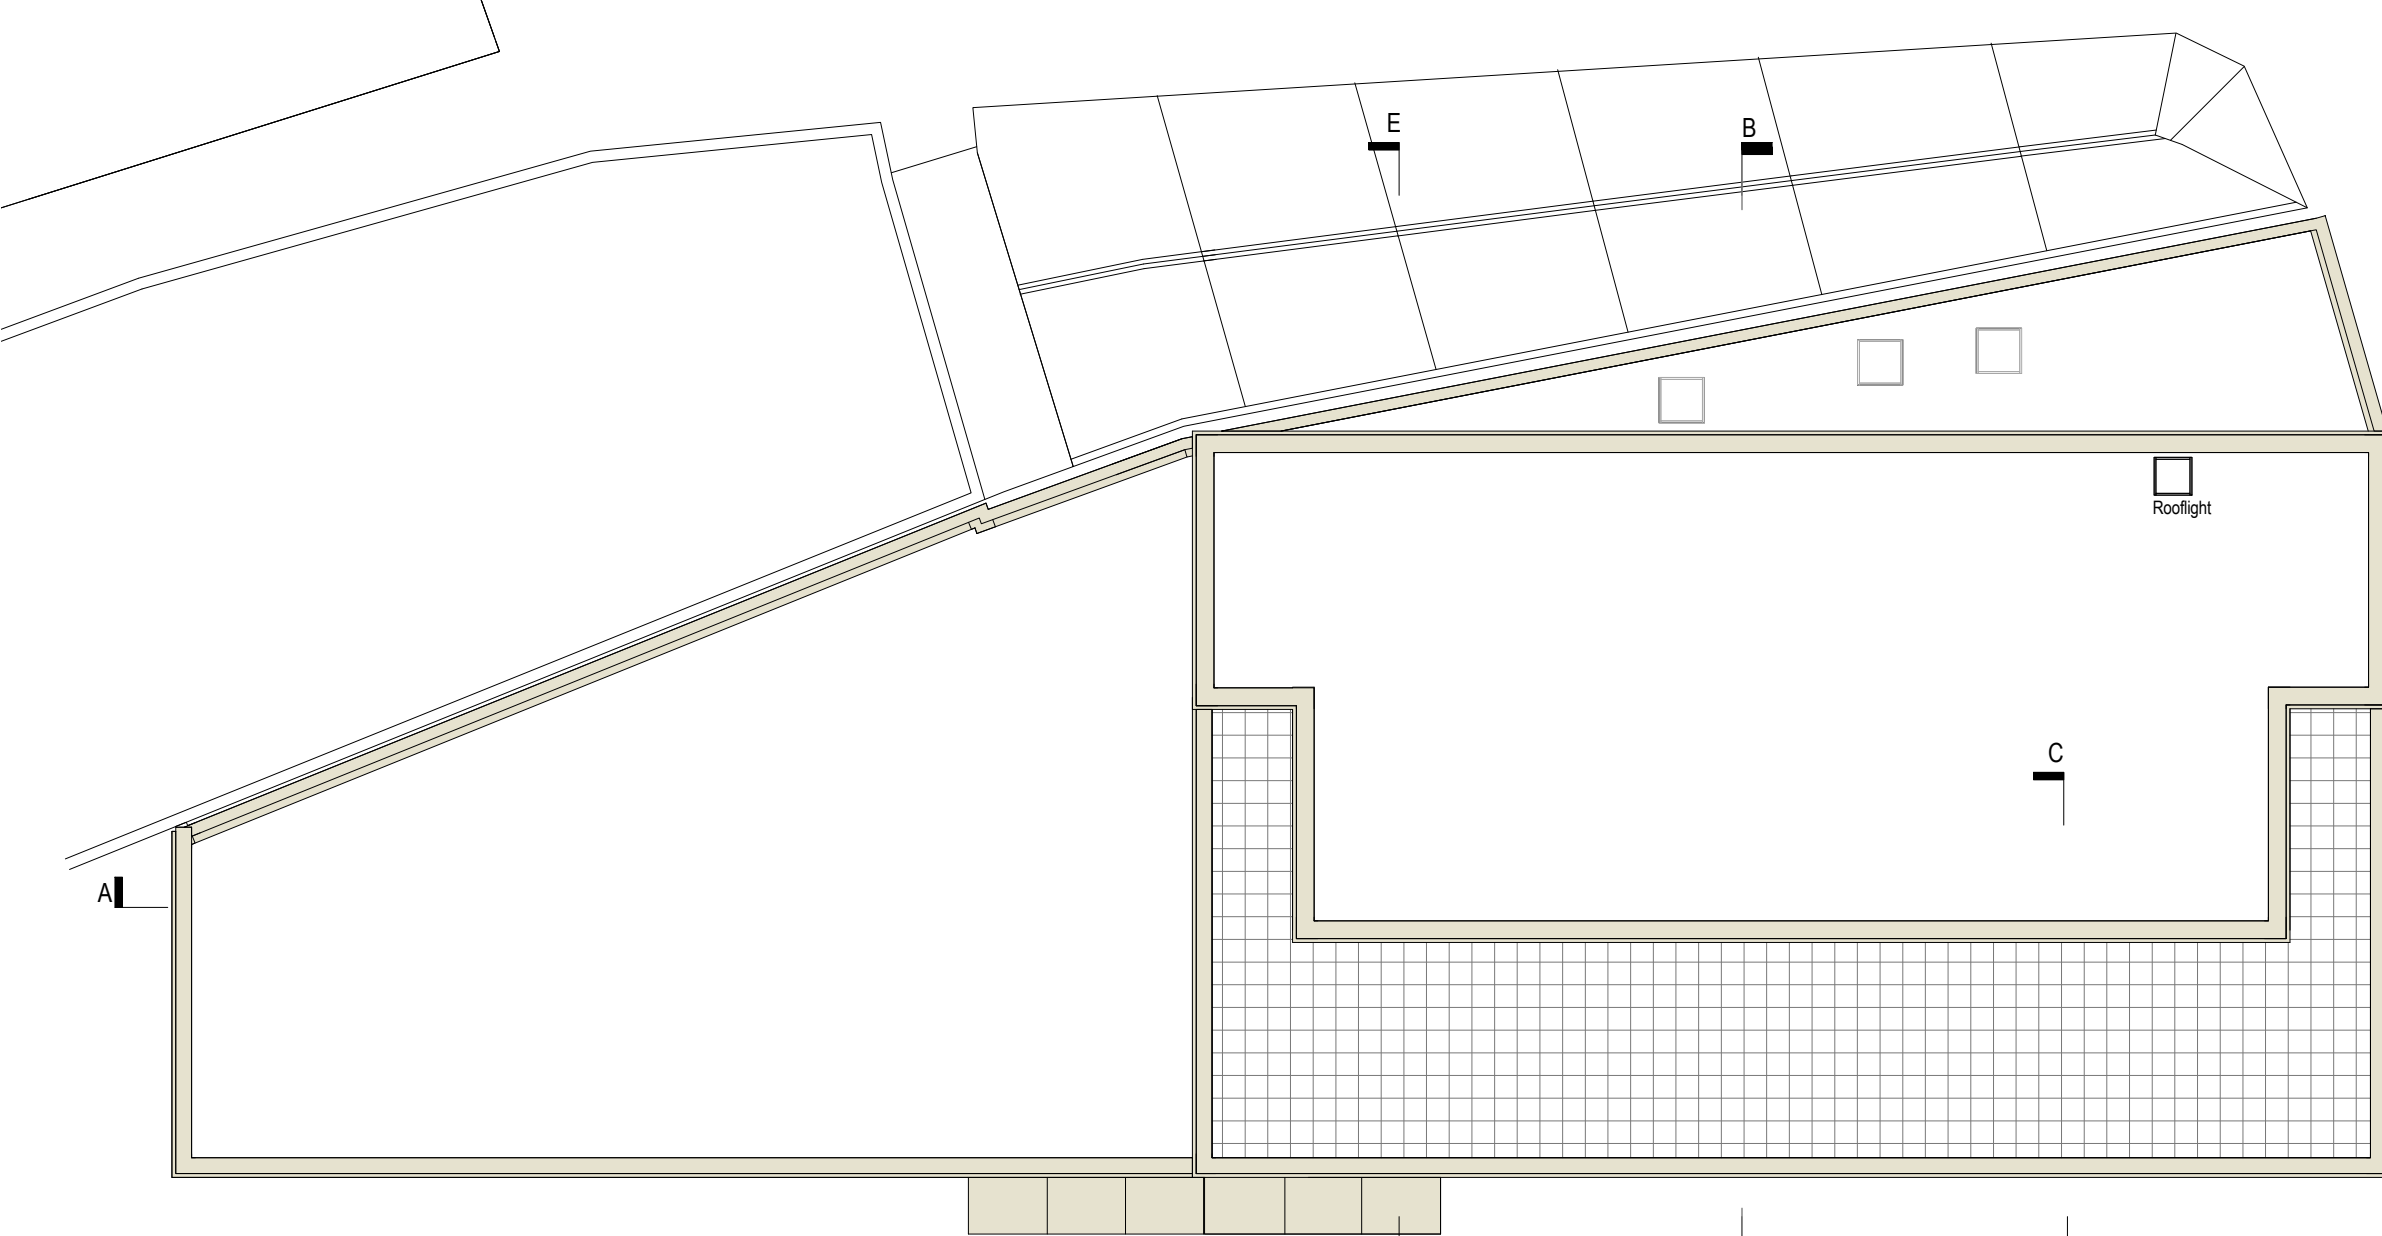


Notes:
 • This drawing is copyright.
 • Do not scale dimensions from this drawing.
 • This drawing is to be read in conjunction with all other relevant drawings.
 • All discrepancies on this drawing are to be reported to the architect.
 • Do not modify any element of this drawing.
 • Use drawing only for purpose(s) issued.

North Sign / Key Plan

The following external model files are included within this drawing:

 

0mm				60mm
1	16/05/18	Planning Issue		
Rev	Date	Revision Notes	Dn	Rv
Client / Contractor Barnsley Metropolitan Borough Council				

IBI Intelligence Buildings Infrastructure www.ibigroup.com

Project
**BETTER BARNSEY
 NEW PUBLIC LIBRARY**

Drawing Title
Roof Plan

Job Number
6742

Scale@A3
1 : 200

Drawing Number
BBTC_IBI_LR_A_F100_PL_RF

Drawing Originated Date

Purpose
PLANNING

Revision
1

PAS 1192 Status Code