


COPYRIGHT: This drawing and design and all the information contained therein is the sole copyright of M J H Design and reproduction in any form is forbidden unless permission is obtained in writing.  
 NOTES:  
 All dimensions must be checked on site and not scaled from this drawing.




Side Elevation



Side Elevation

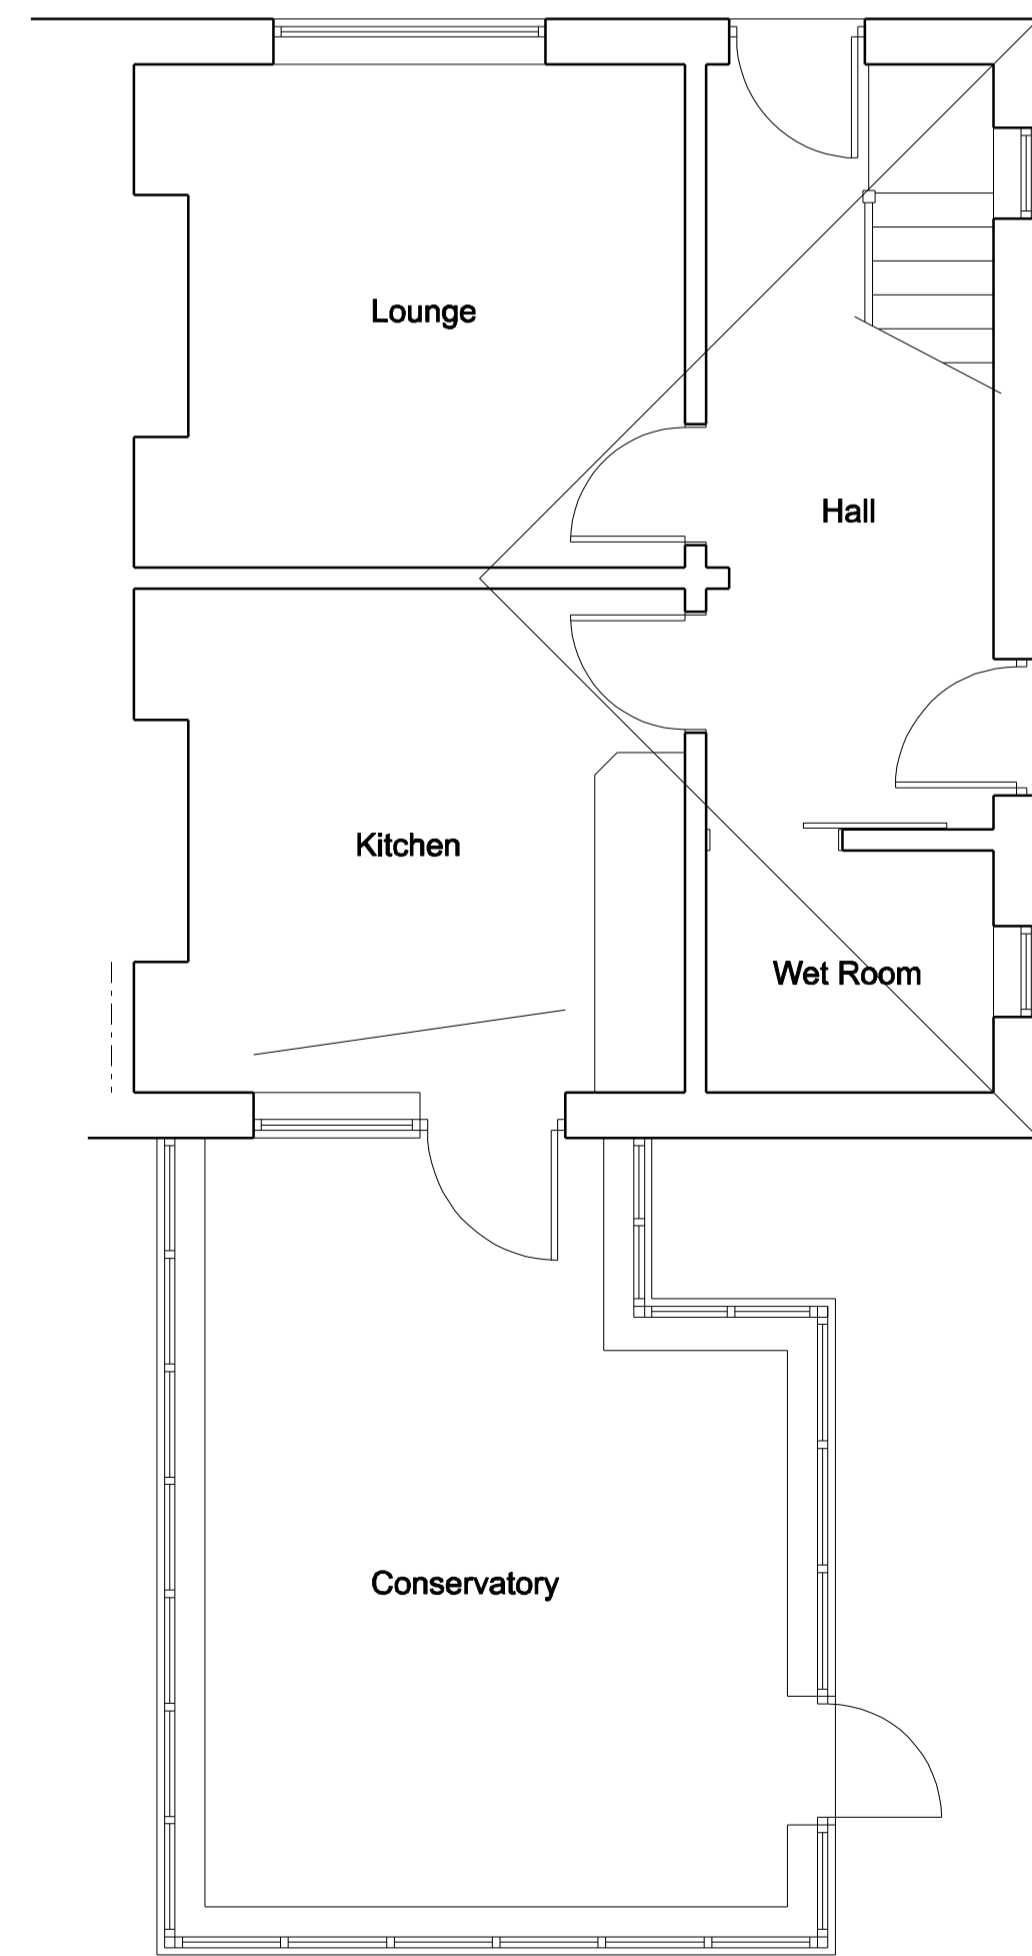

Existing Plan

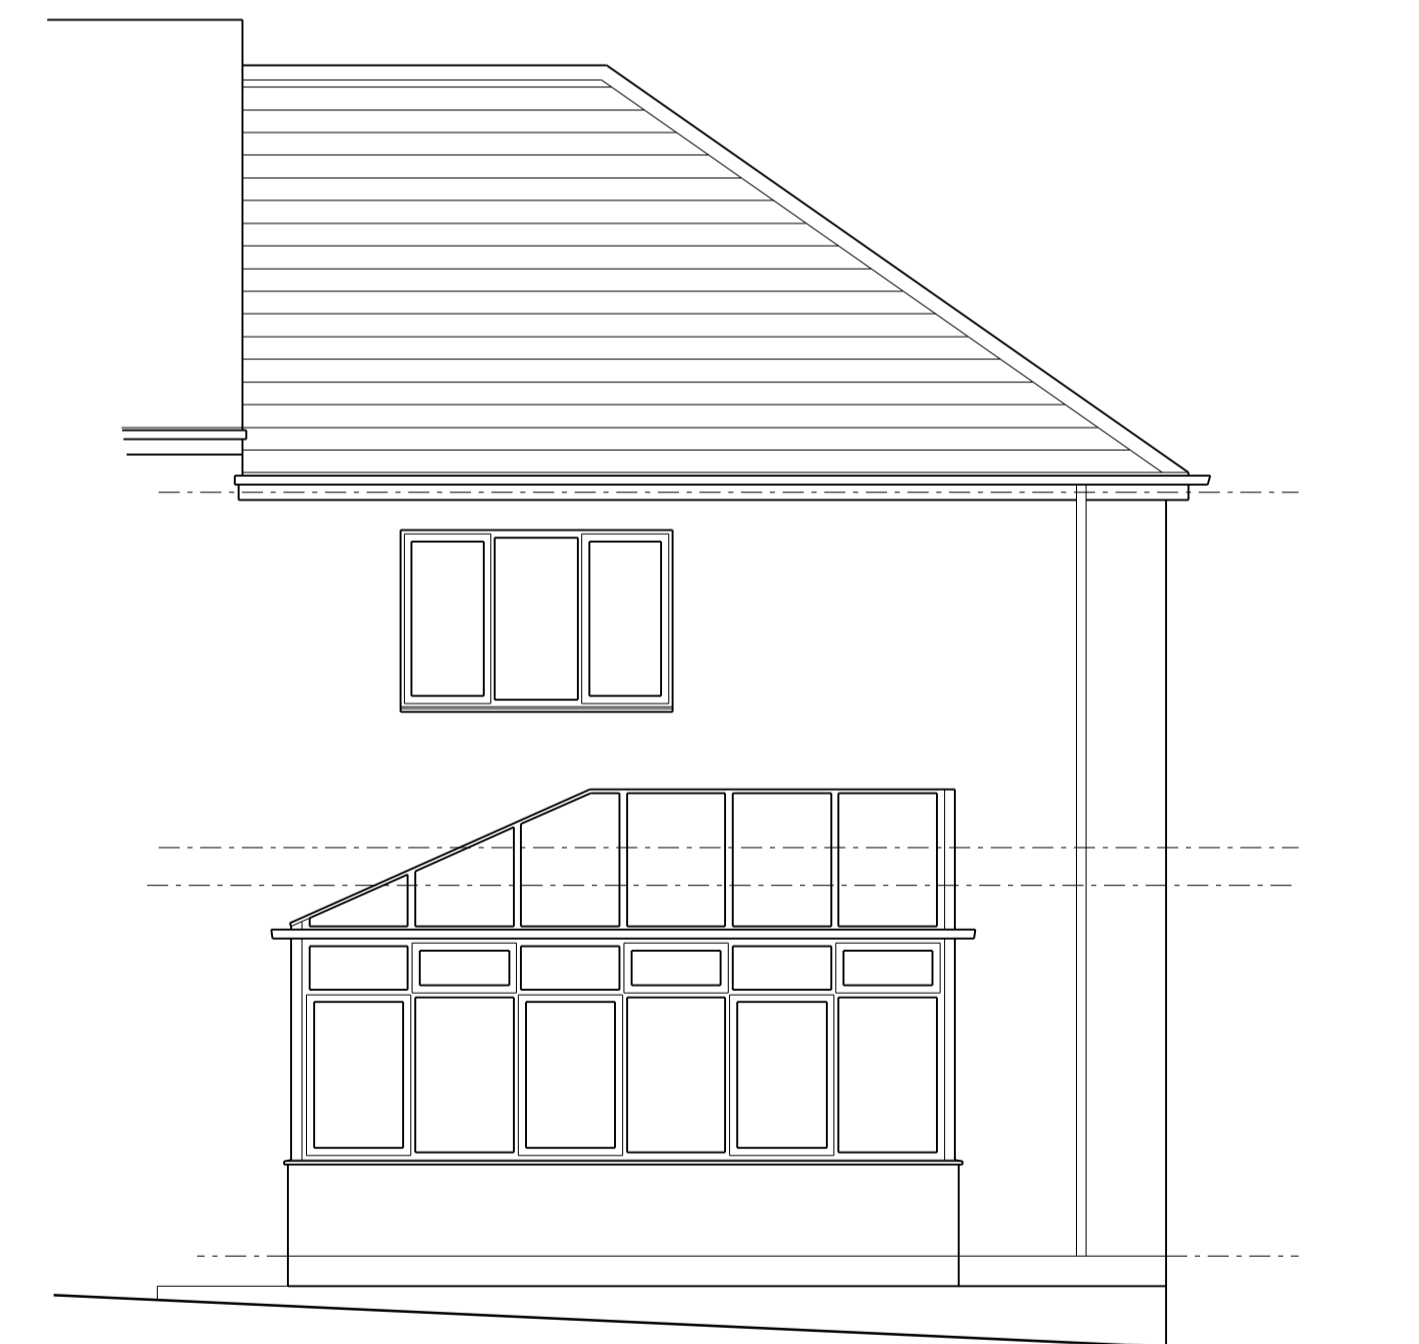

Rear Elevation

A	Date	Revisions

© Copyright

**MJH Design**  
 Architectural Services

53 Bartholomew Street  
 Wombwell  
 Barnsley  
 S73 8LB

Tel: 07887548711  
 e-mail: concordemjharpert@virgin.net

Client  
**Mrs Linda Lewis**

Project  
**Proposed Alterations  
 56 Kingswood Crescent  
 Hoyland  
 Barnsley  
 S74 9PU**

Title  
**Existing Plan and Elevations**

Scale	1:50	Date	Oct 2016
Drawn by	MJH	Revision	
Drawing No.	1049-01		