




PROPOSED STORAGE SHED
SCALE 1:50

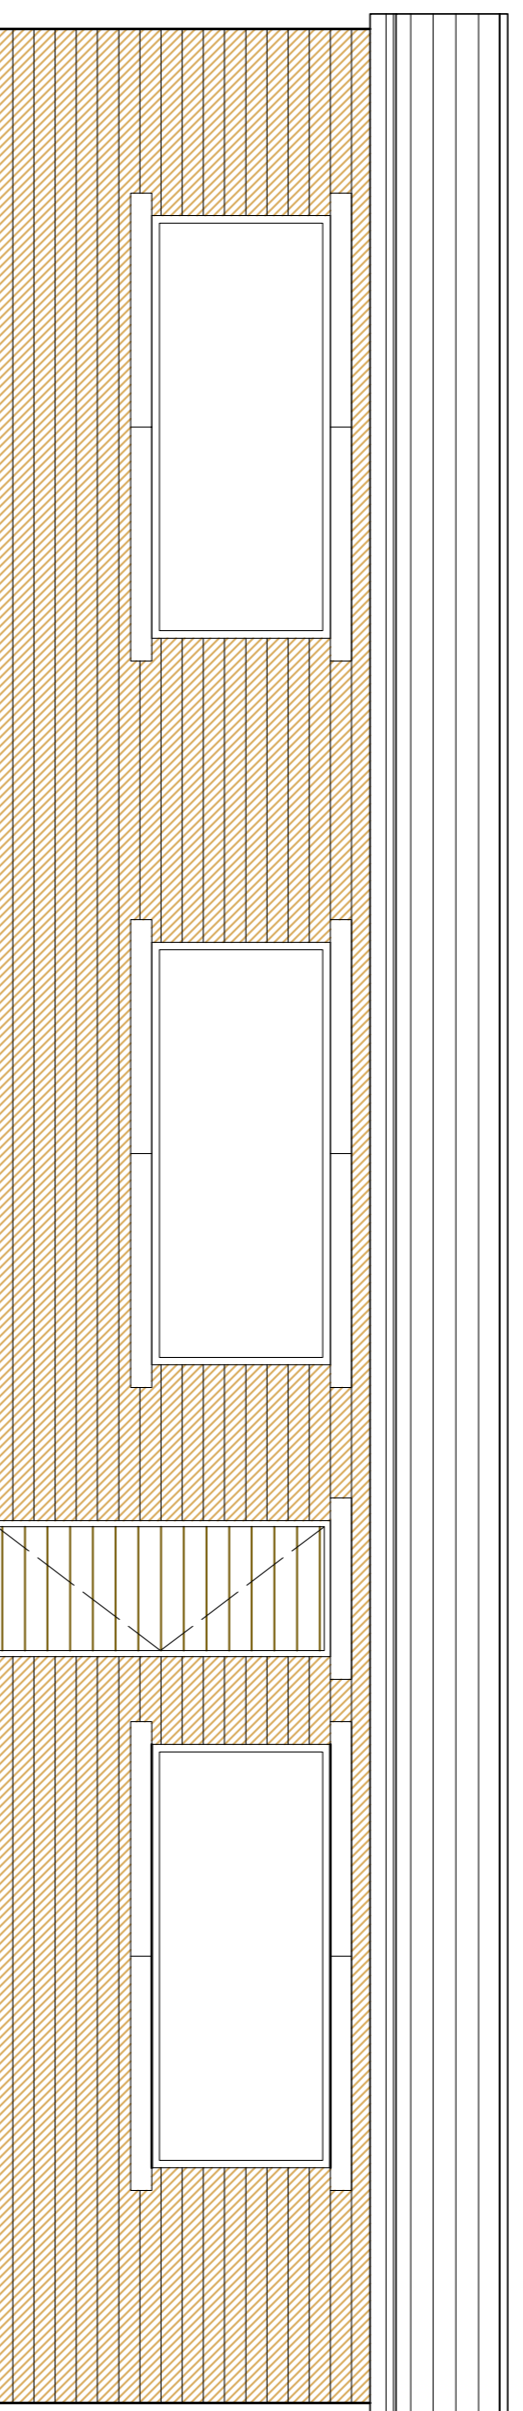


SOUTH ELEVATION
SCALE 1:50

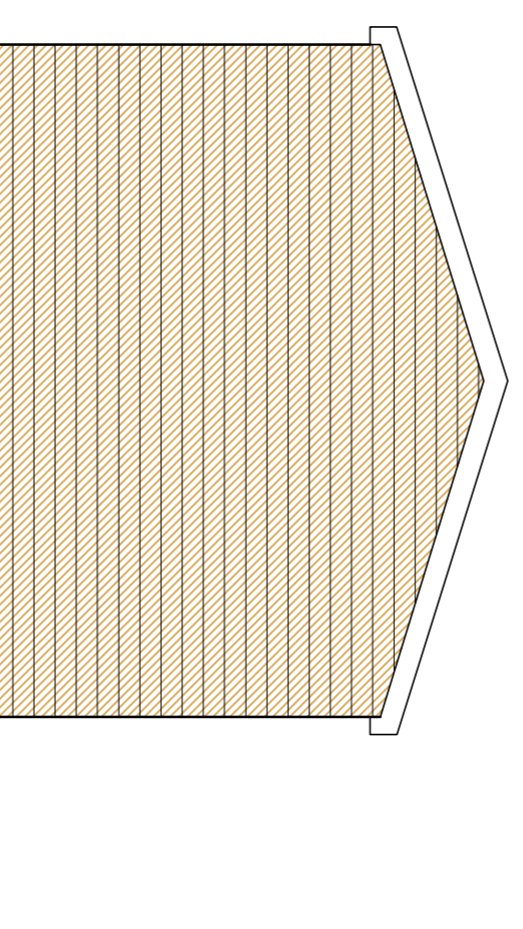


EAST ELEVATION
SCALE 1:50

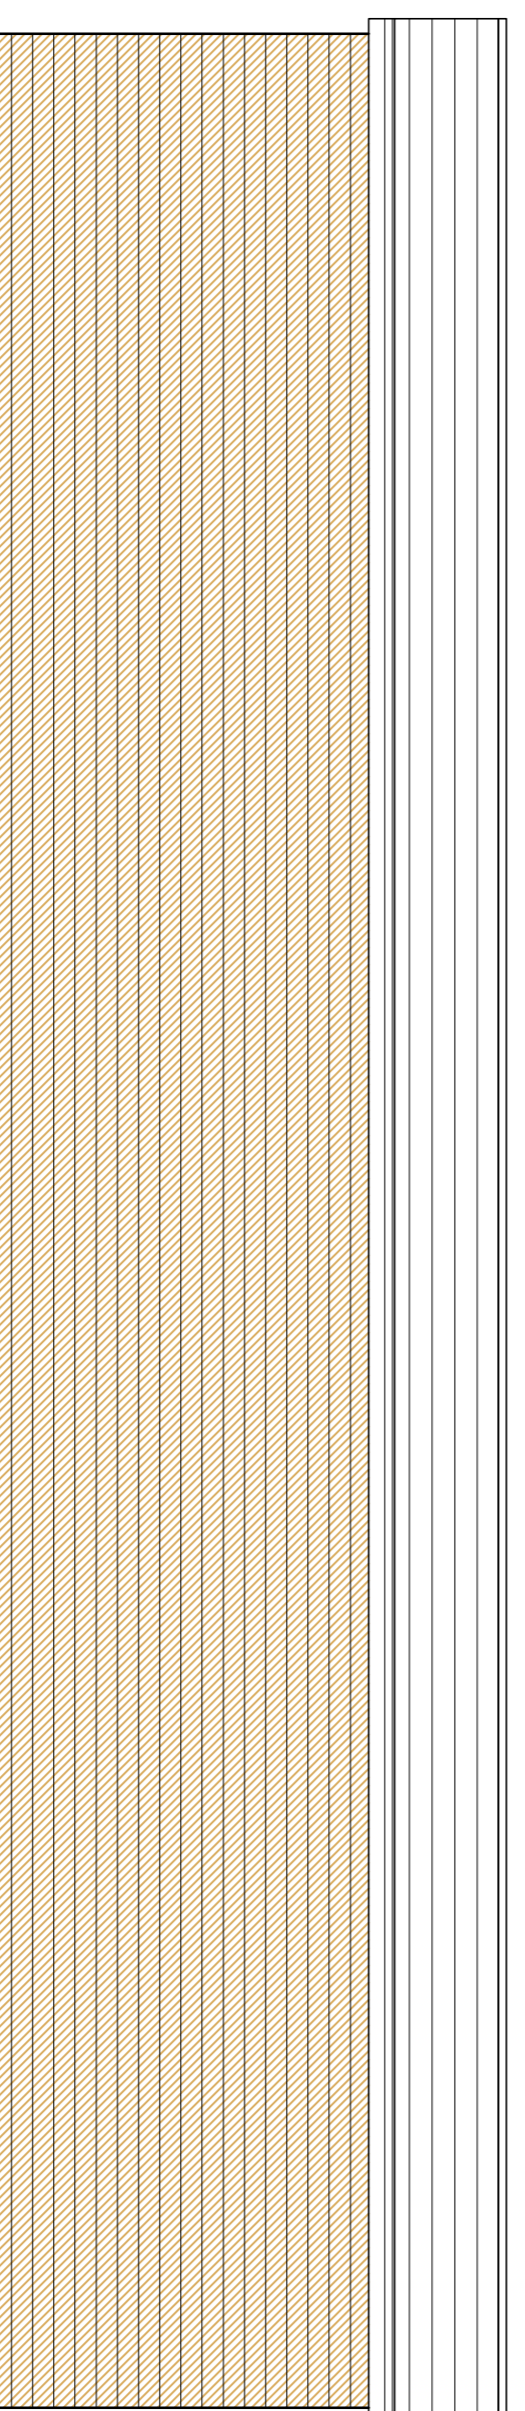


NORTH ELEVATION
SCALE 1:50

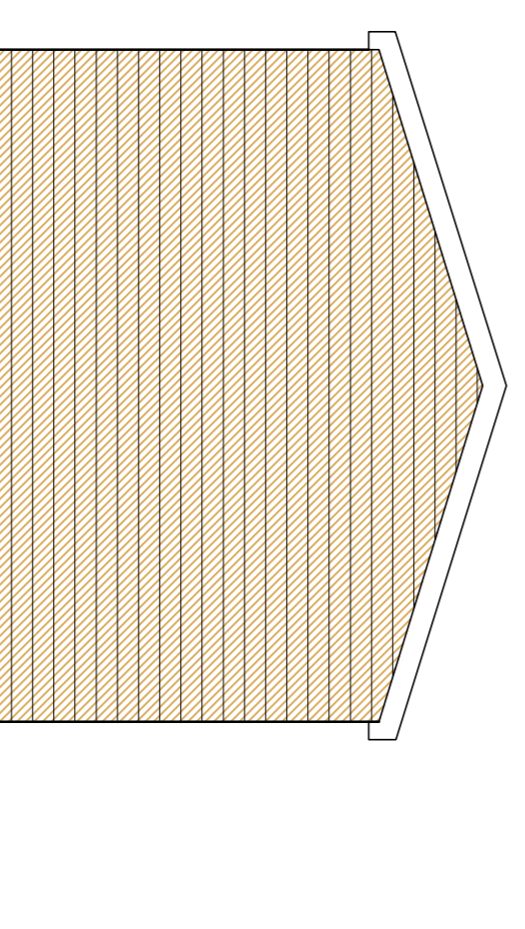

WEST ELEVATION
SCALE 1:50

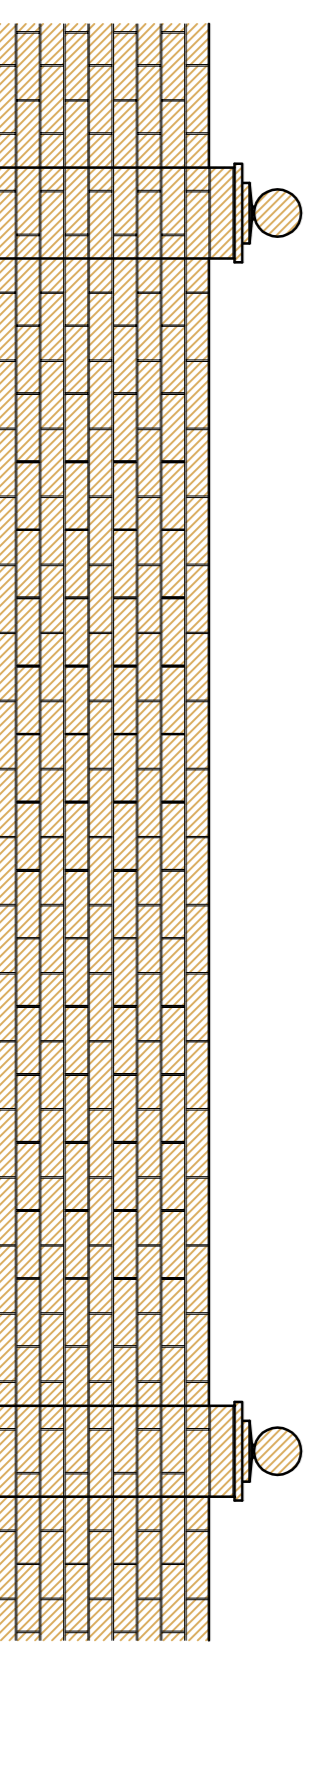

TYPICAL WALL ELEVATION
SCALE 1:50

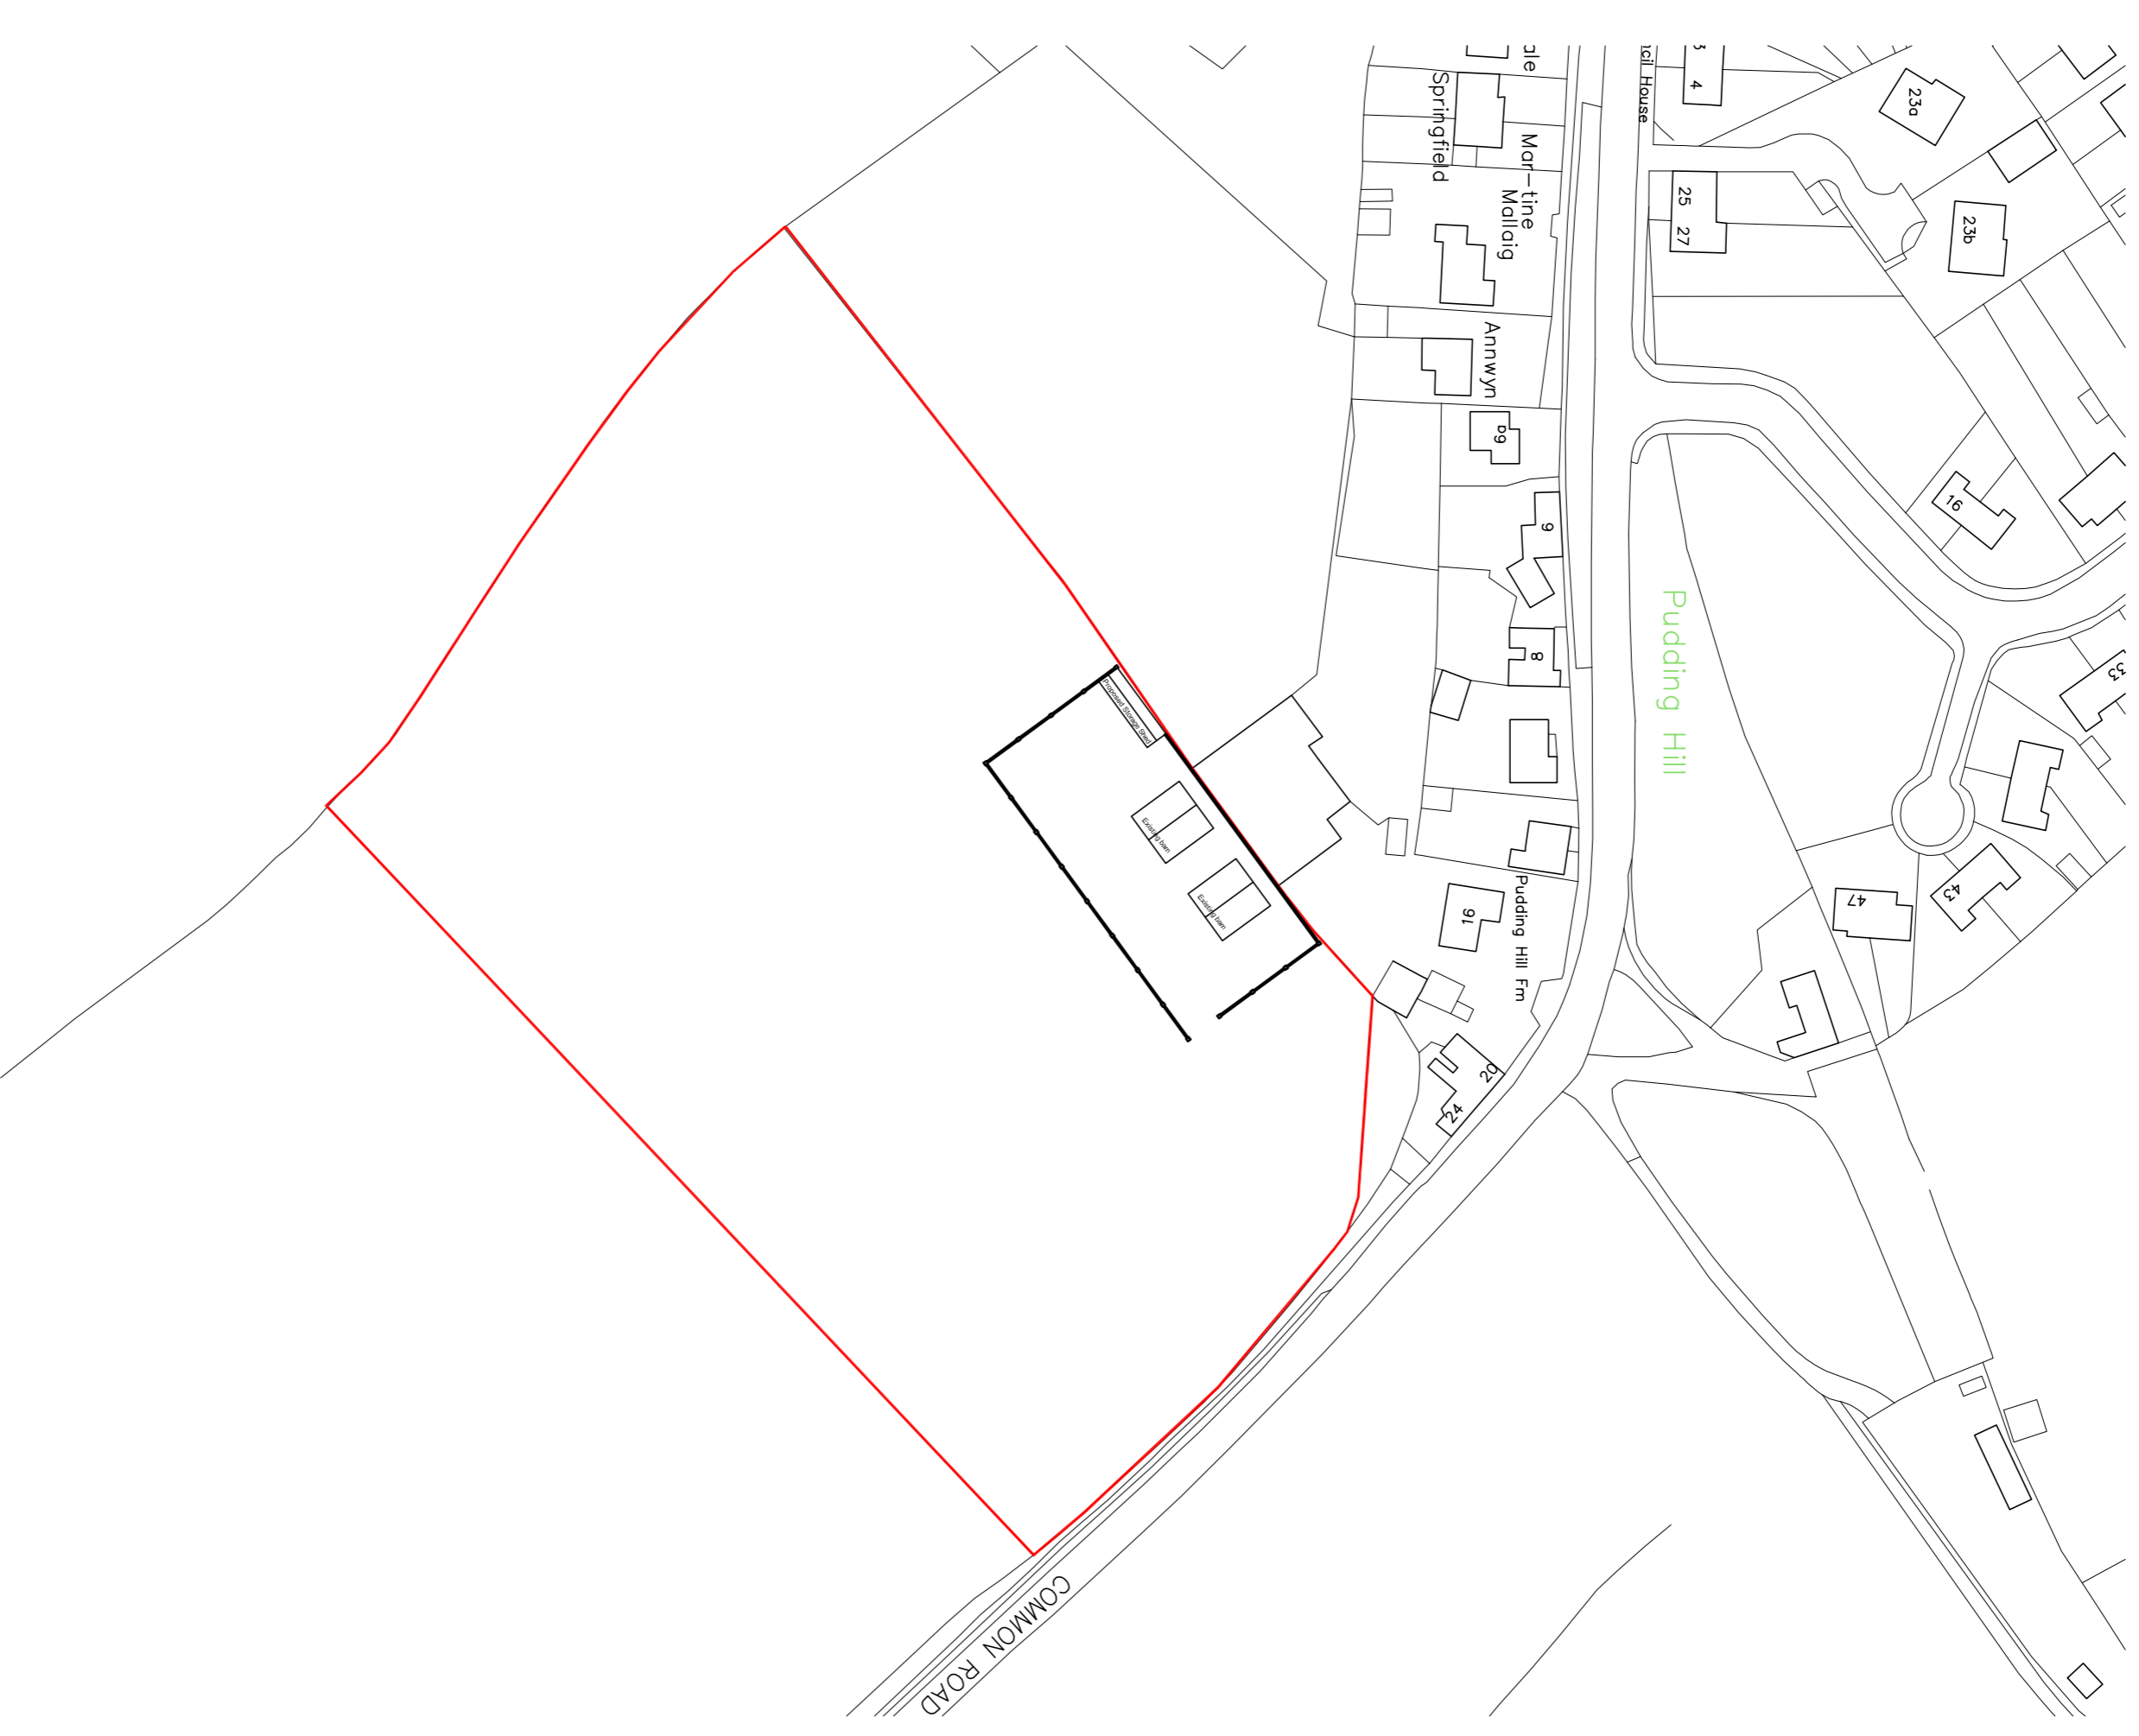

LOCATION PLAN
SCALE 1:1250



Coda Studios Ltd
Hope Works, 25 Mowbray Street,
Sheffield, S3 8EL
t: 0870 990 3095 f: 0870 990 3096
e: information@coda studios.co.uk

Client
Mr Connor
Common Road, Barnsley
Job

Title
Plan and Elevations for new shed

DRAWN	CHECKED	DATE	SCALE	A3 ISSUE	A1 ISSUE	
LOTH		2016	1:100		1:50	
REVISION	DRAWING STATUS	DRAWING NUMBER				
-	Planning	2270-003-SHED				

© COPYRIGHT EXISTS ON THE DESIGN AND REGISTRATION SHOWN ON THIS DRAWING. No part of this drawing may be reproduced, stored in a retrieval system, or transmitted in any form or by any means, electronic, mechanical, photocopying, recording, or by any information storage and retrieval system, without the prior written permission of the Architect. Any dimensions to be scaled from this drawing. Architect to be notified of any discrepancies in dimensions immediately.