




REAR ELEVATION (South) 1:100



SIDE ELEVATION (East) 1:100




FRONT ELEVATION (North) 1:100

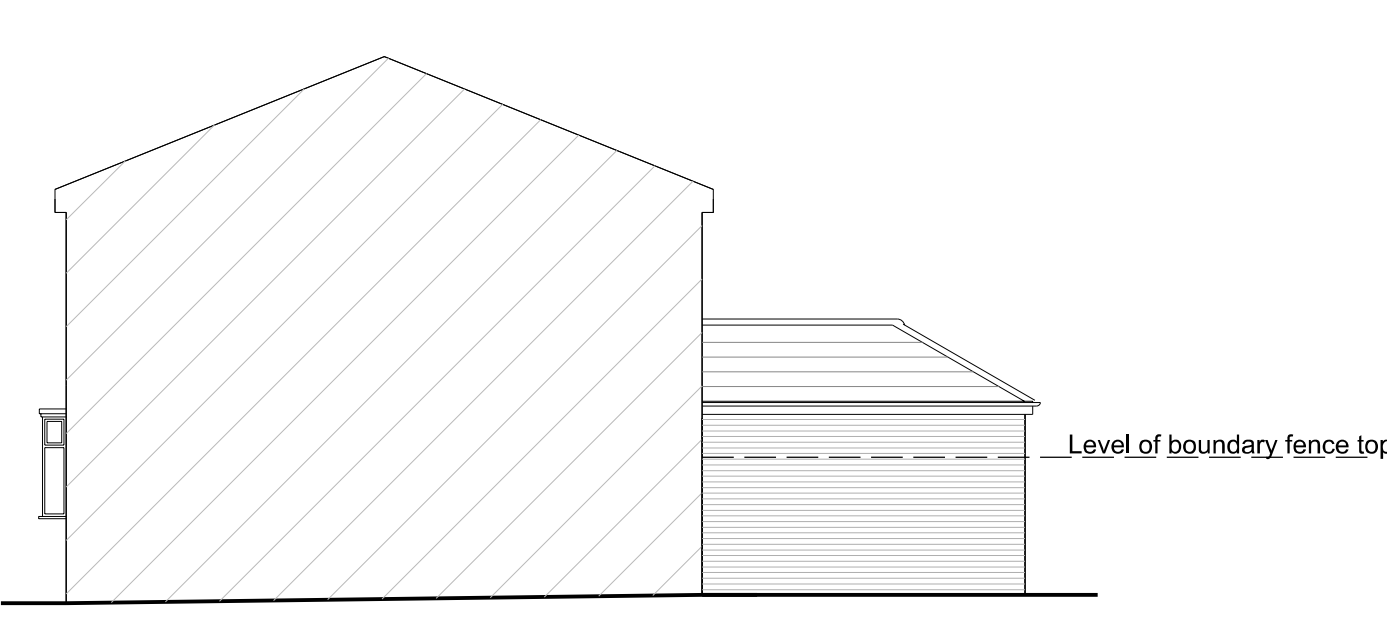


SIDE ELEVATION (West) 1:100
(Viewed from No 46)

Proposed materials:
Roof - Concrete interlocking tiles.
Walls - Buff facing brickwork..
Windows - White PVCu.
Doors - White and wood effect PVCu.

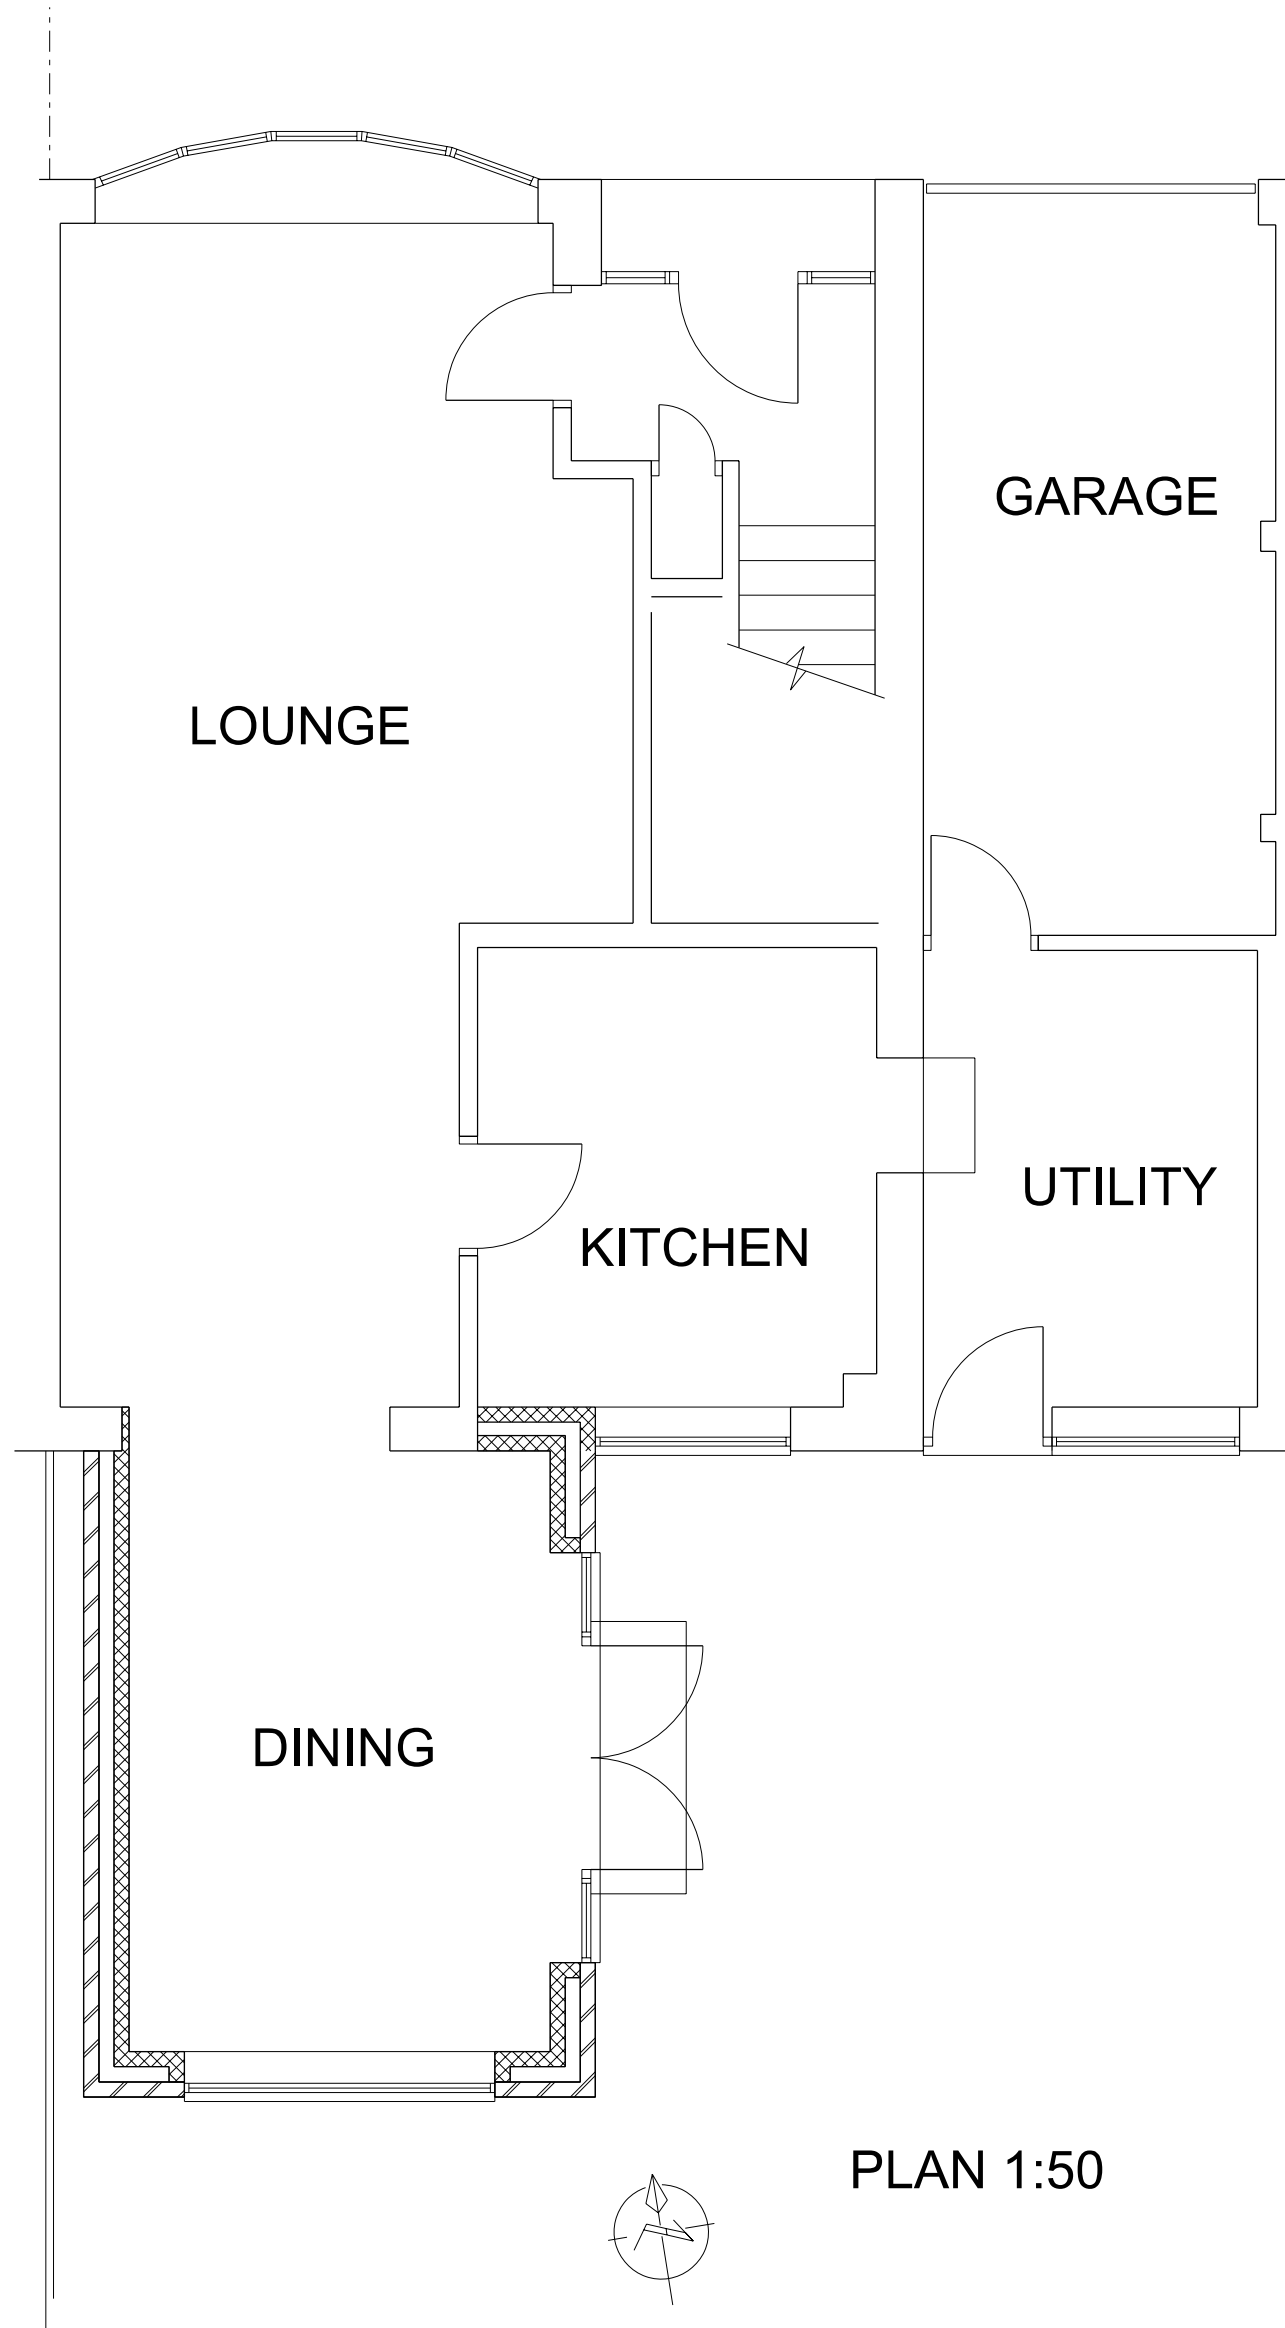

PLAN 1:50

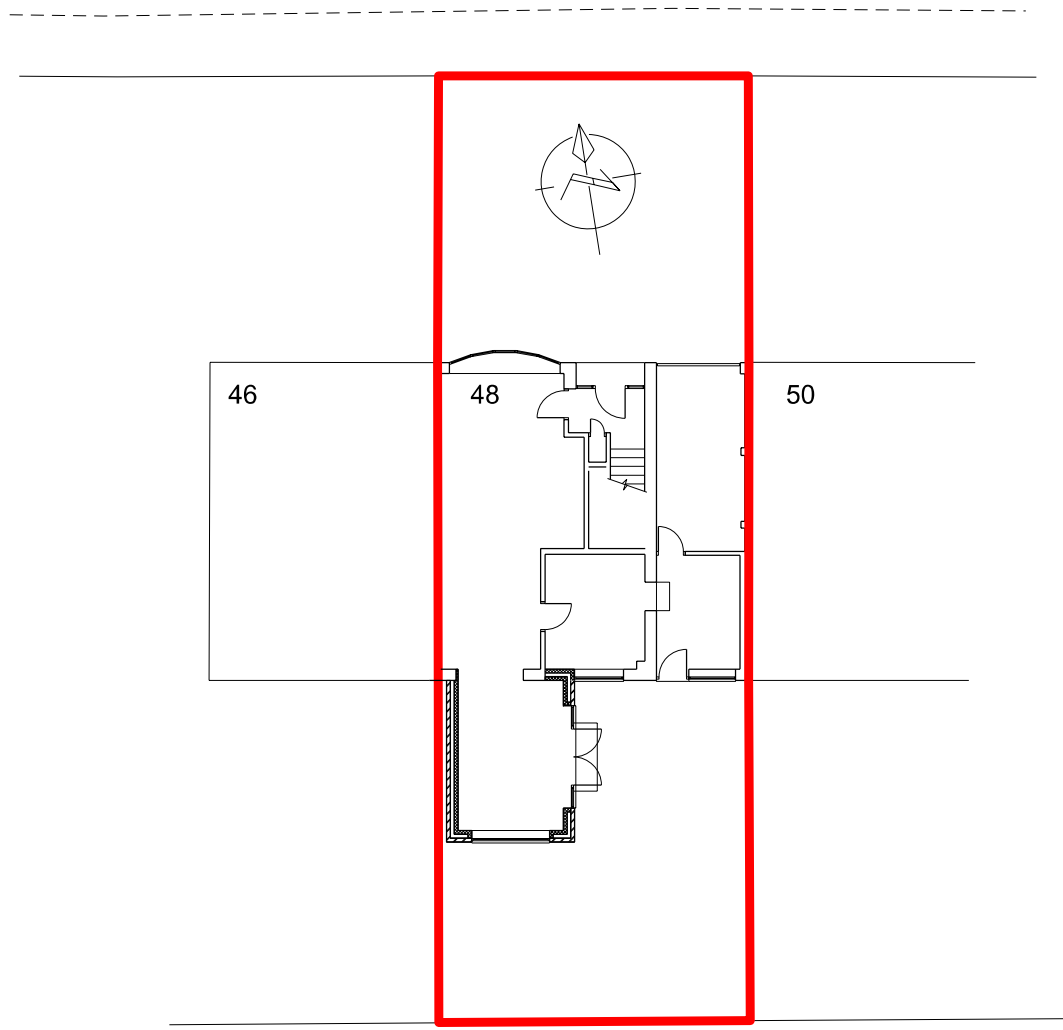

BLOCK PLAN 1:200

48 Coniston Drive
Bolton upon Dearne
Rotherham
S63 8NE

Client:

Project : Single storey extension to rear

Title : Proposed plan and elevations

S63 8NE - 2

Rev.

A		date:	drawn :	B		date:	drawn :	C		date:	drawn :	D		date:	drawn :	E		date:	drawn :	Scale : 1:50 1:100 1:200	Date :	Drawn :	Checked :	Approved :
		checked :	approved :			checked :	approved :			checked :	approved :			checked :	approved :			checked :	approved :					