


Existing Site Plan

Scale 1:500

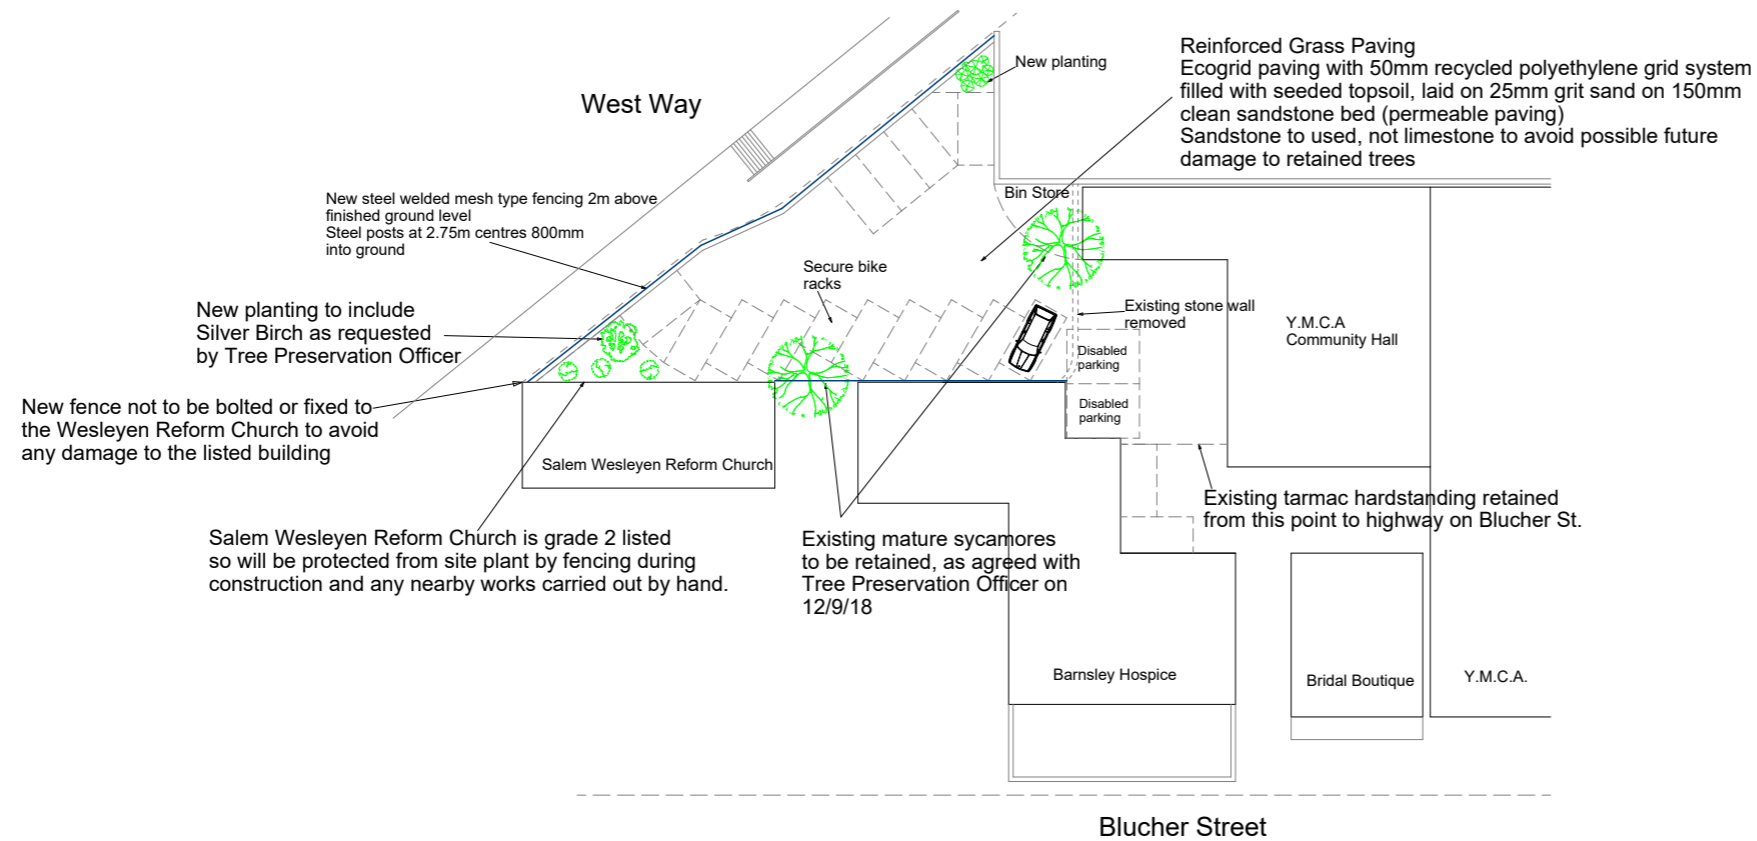

Proposed Site Plan

Scale 1:500

Notes

REVISIONS

- A-Retained trees marked and notes added-20/09/2018
- B-Site entrance boundary amended -08/10/2018
- C-Altered spec for paving to sandstone bed
- Added note to avoid damage to Grade 2 listed building
- Fence spec altered to welded mesh type -06/11/2018

Paul Glover
Design Services

Glover Building Management

Project
Proposed Car Park

Blucher St
Barnsley
S70 1AP

Drawing Title
Planning Proposal

Client
Y.M.C.A.
Drawing No.
PG 163-6 Rev C

Date Scale
Feb 2018 1:500

Drawn by
P Glover

Page Size - A3

Paul Glover Email paulglover555@btinternet.com
6 Beaulieu Close Tel 07730258347
Mapplewell
Barnsley