

Client:

Pentagon

Building:

Proposed Elevations

Location:

Claycliffe Road
 Baragh Green
 Barnsley
 S75 1LR

Drawn By:

WAB

Drawing No:

Pen / Bar 4A

Scale:

1:50 at A1


Date:

14th Oct 09

Rev.	Date	Revision
A	18.12.09	Windows changed / signs added




New 4M high Kingspan MR Micro Rib Cladding - Colour silver RAL 9004 fixed to existing front and both gable elevations

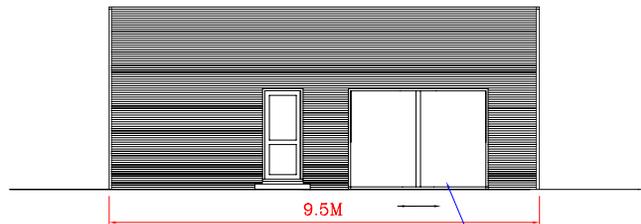

9.5M

New full height sliding doors

Side Elevation

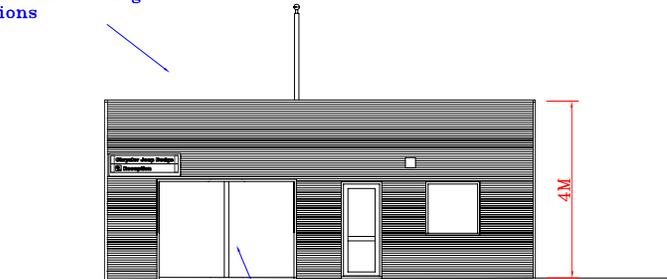


4M

New full height sliding doors

Side Elevation

27M

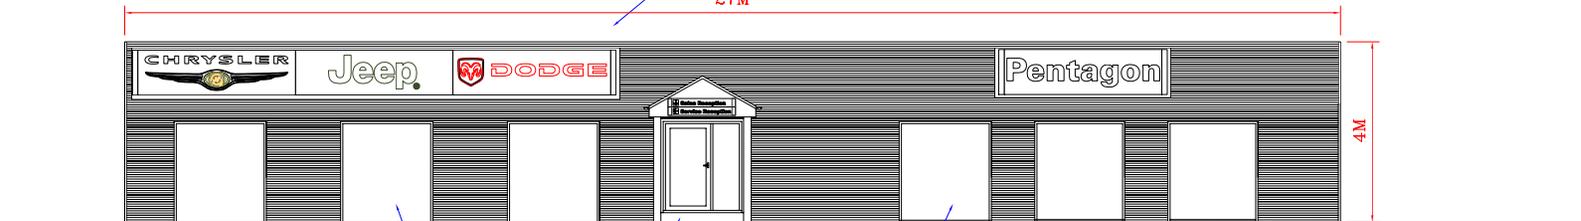

4M

New full height windows

New 1M wide opening door for disabled access

New full height windows

Front Elevation

This drawing is the copyright of WB Property Consultants Ltd and may not be reproduced or amended except by written permission. No liability will be accepted for alterations made by other persons.

The Contractor is to check / verify all drawing information inc. dimensions etc and any discrepancies to be notified to WBPC Ltd ASAP. DO NOT SCALE FROM DRAWING.