


NOTE
 Drawing use for status issued for only. Feasibility & Planning drawings are not intended for construction or manufacture. J Mahoney Architects Ltd cannot accept any responsibility for issues arising due to this.

All dimensions to be checked on site and any discrepancies to be notified prior to the commencement of work.


Do not scale from this drawing. If in doubt ask

© J Mahoney Architects

Scale 1:50
 0 1 2 3 4 5m

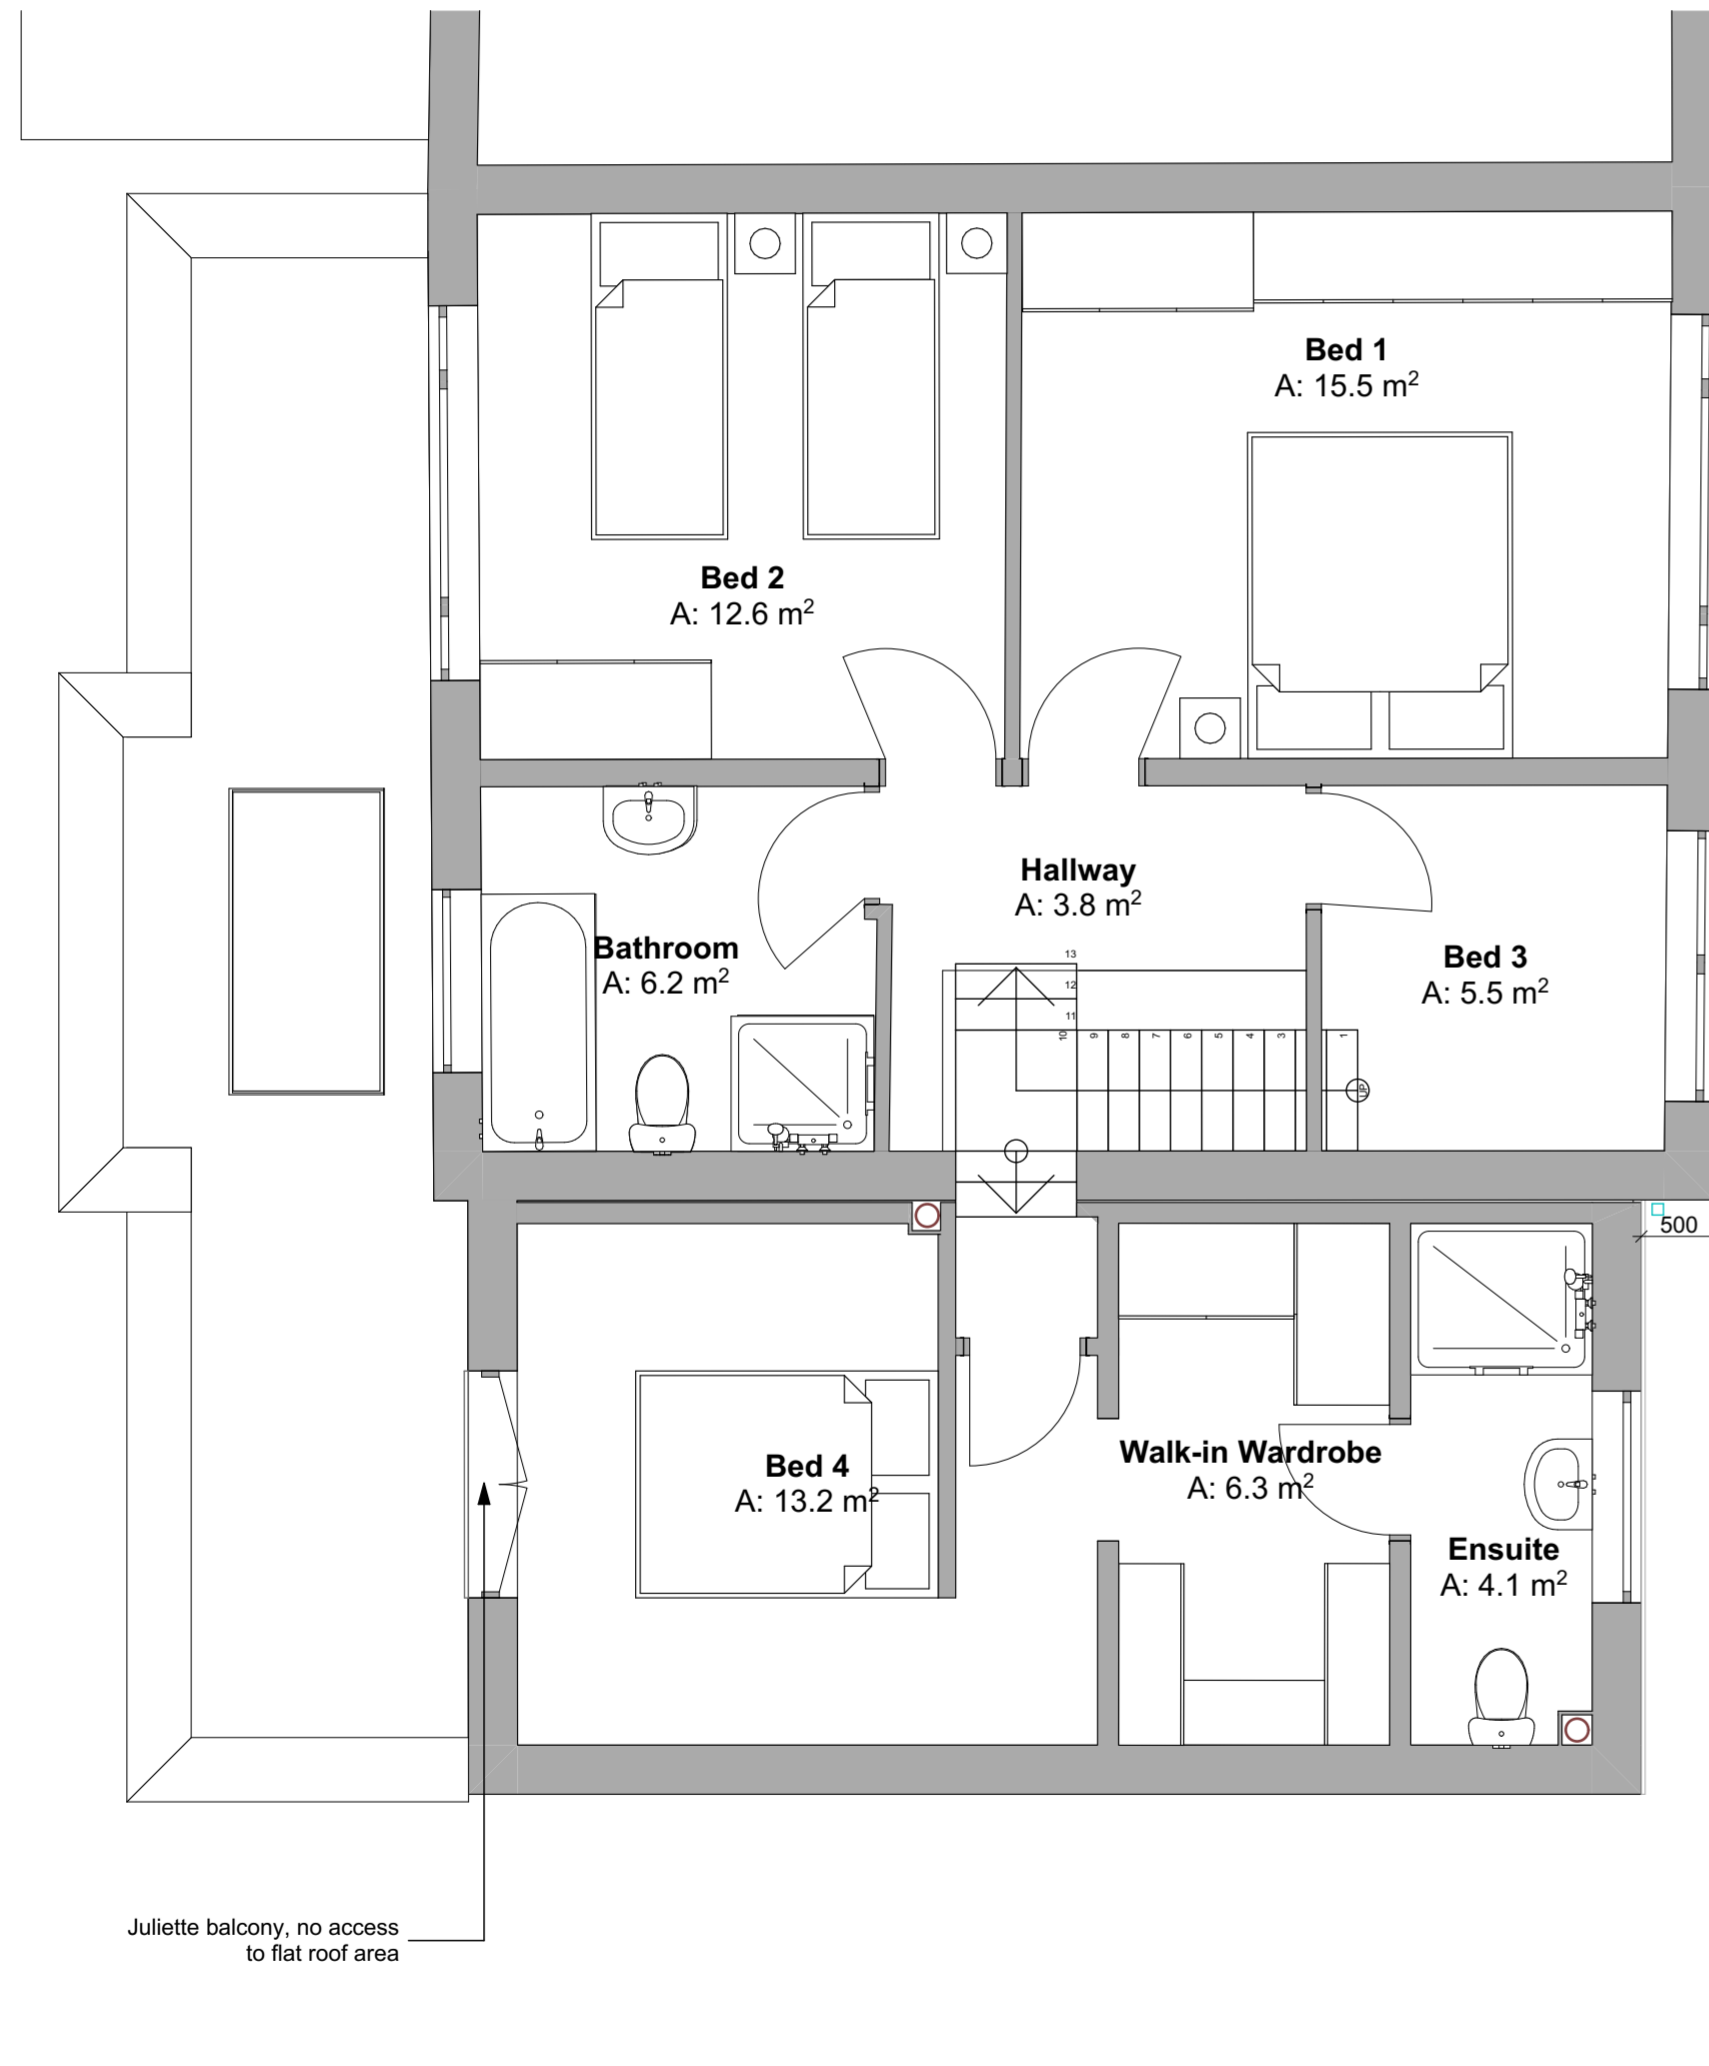

Proposed First Floor

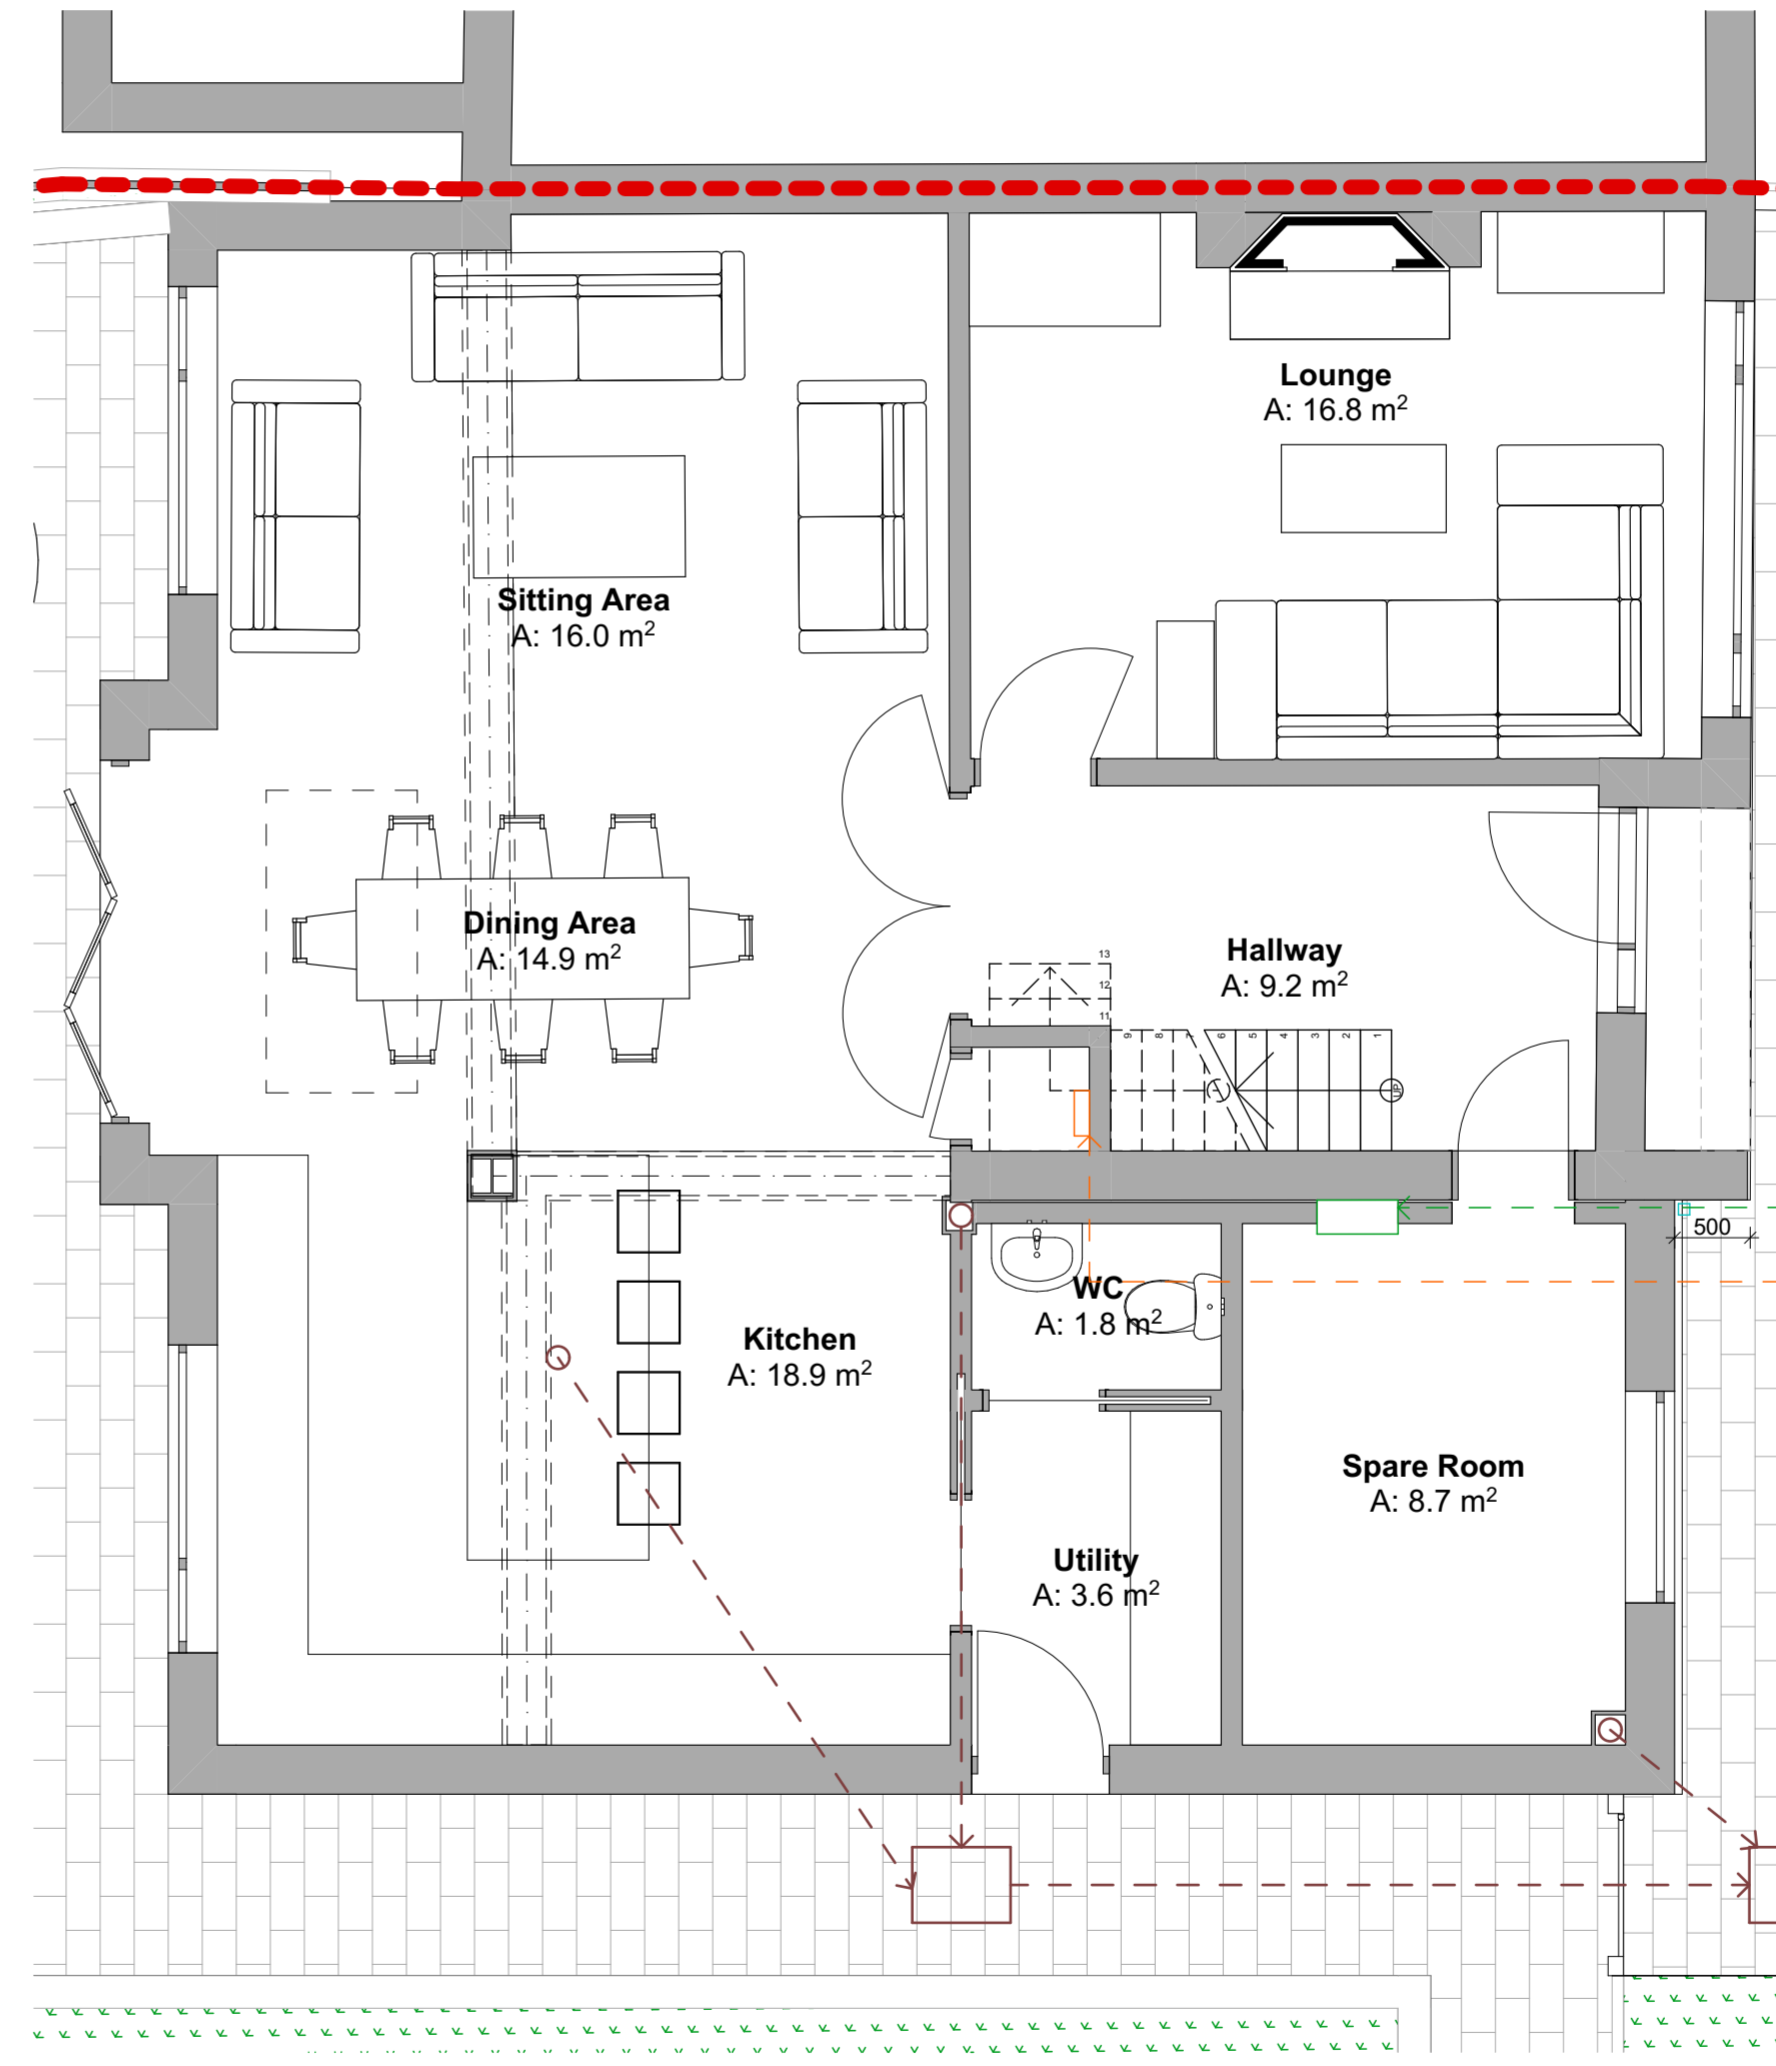

Proposed Ground Floor

Rev	Revision Notes	Date	Initial
F	Amended to client comments	29.01.26	JFM
E	Side extension stepped back to achieve 500mm clear from existing building line.	08.09.23	JFM
D	Landing added to Bed 4	08.03.22	JFM
C	Notes added.	07.03.22	JFM
B	Updated to planning issue. Bed 4 door changed to hinged.	17.02.22	JFM
A	Initial Issue	04.02.22	JFM

status **PLANNING**

J Mahoney Architects
 Design & Planning

J Mahoney Architects,
 25 Millstones, Oxspring
 Sheffield, S36 8WZ

Tel: 07577572695
 Email: Jmahoneyarchitects@gmail.com

client
Sarah & Dale Shaw

job title
 Cedarwoods
 Sheffield Road
 Oxspring
 S36 8YW

drg title
Proposed Floor Plans

date **February 2022** drawn **JFM**

scale **1:50** sheet **A2**

drwg no & revision
DSS-JMA-ZZ-XX-DR-A-(10)001F