




North Elevation 1:100

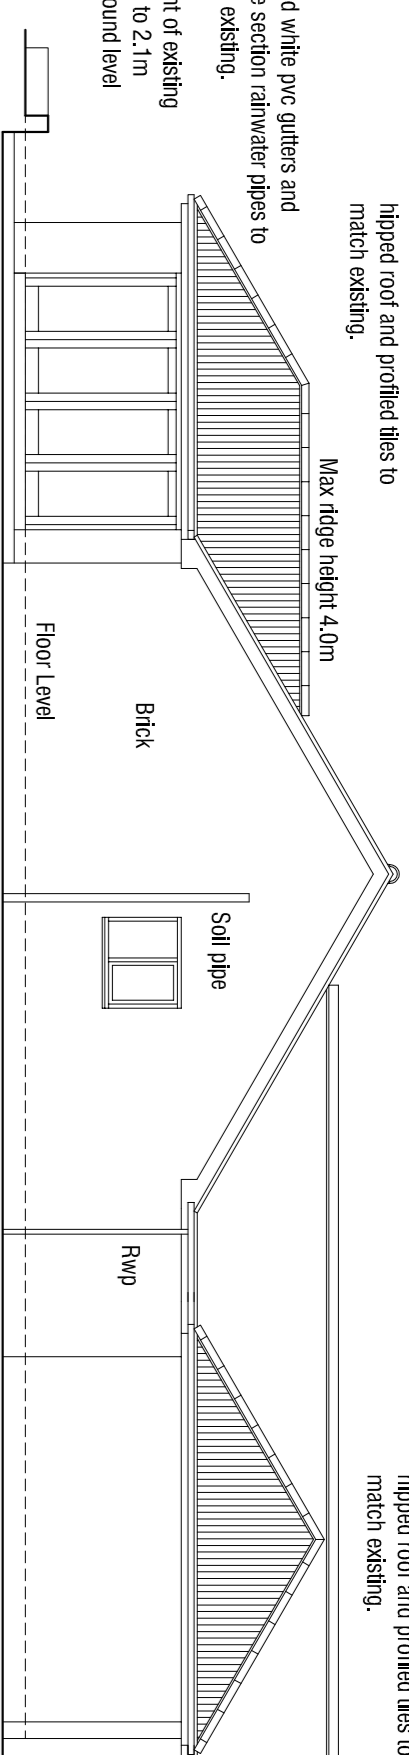


West Elevation 1:100

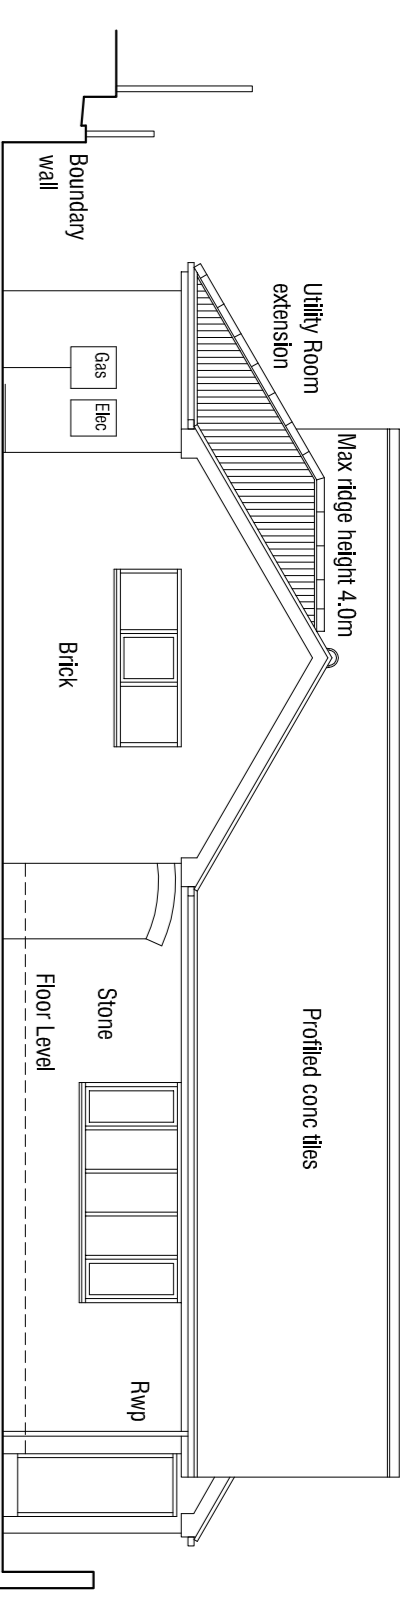


South Elevation 1:100

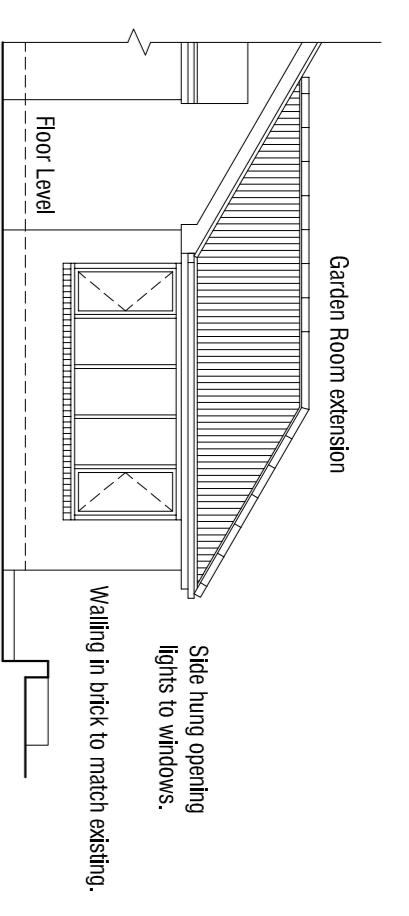

East Elevation 1:100

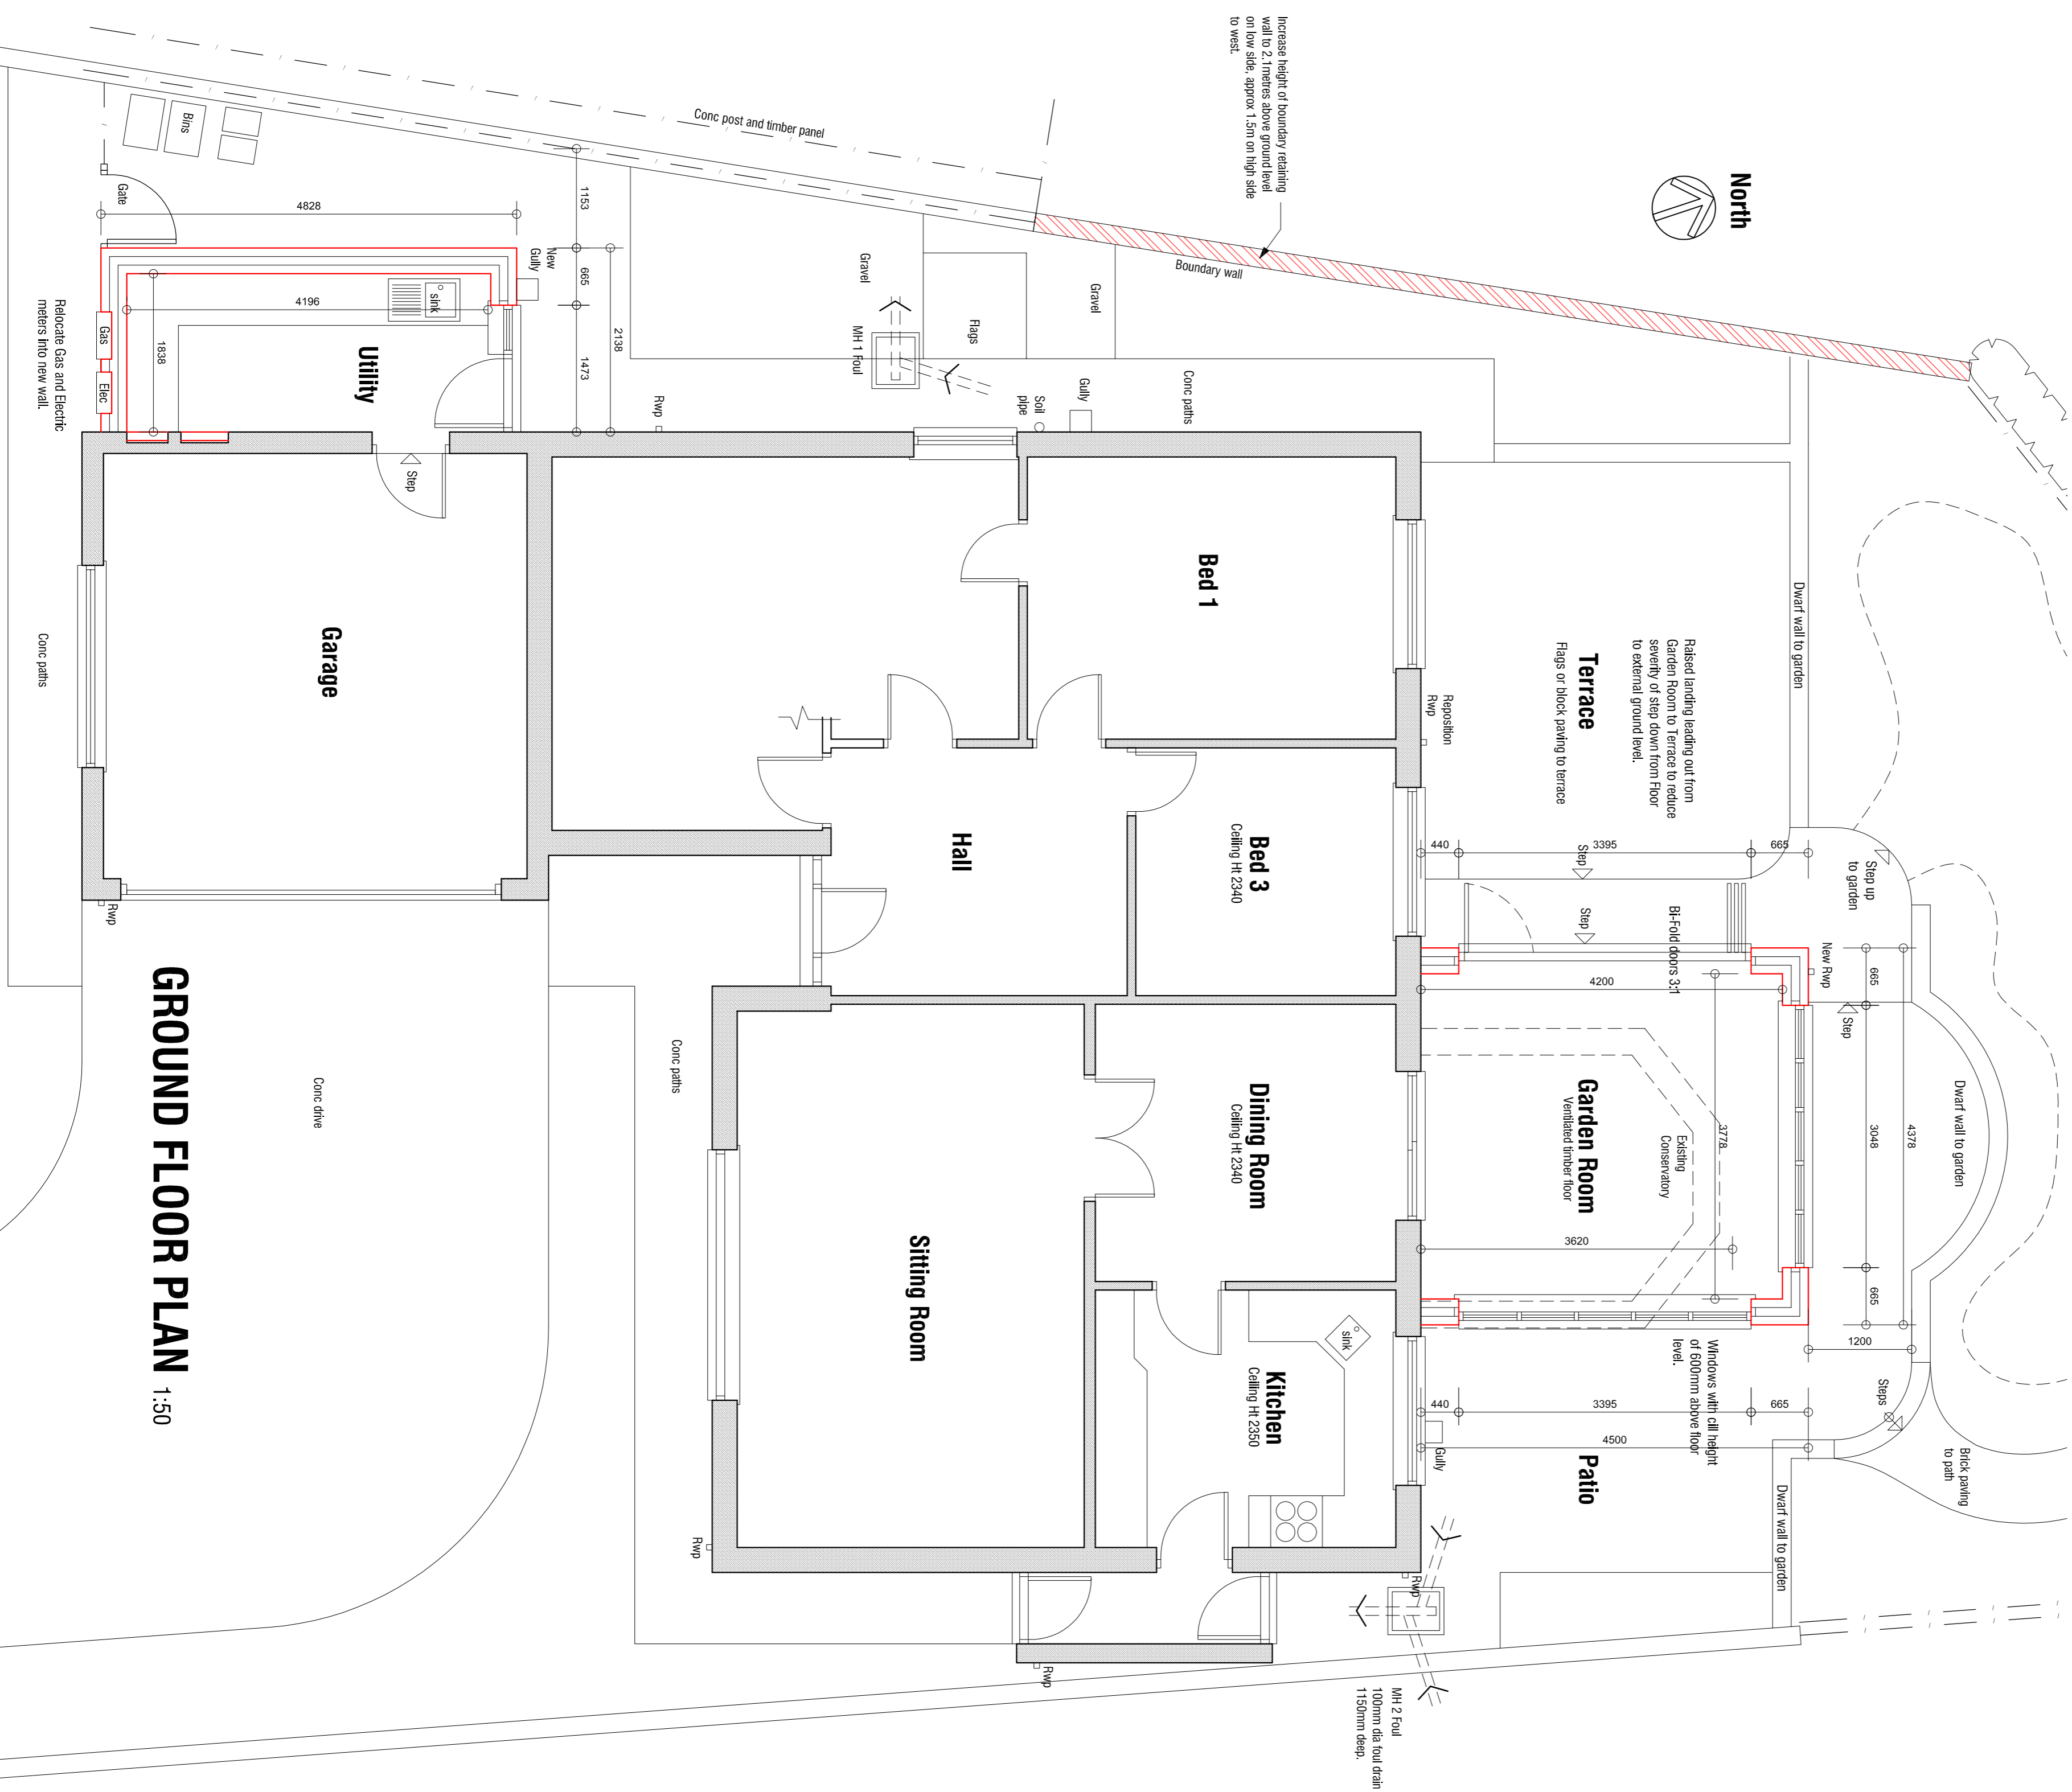

GROUND FLOOR PLAN 1:50

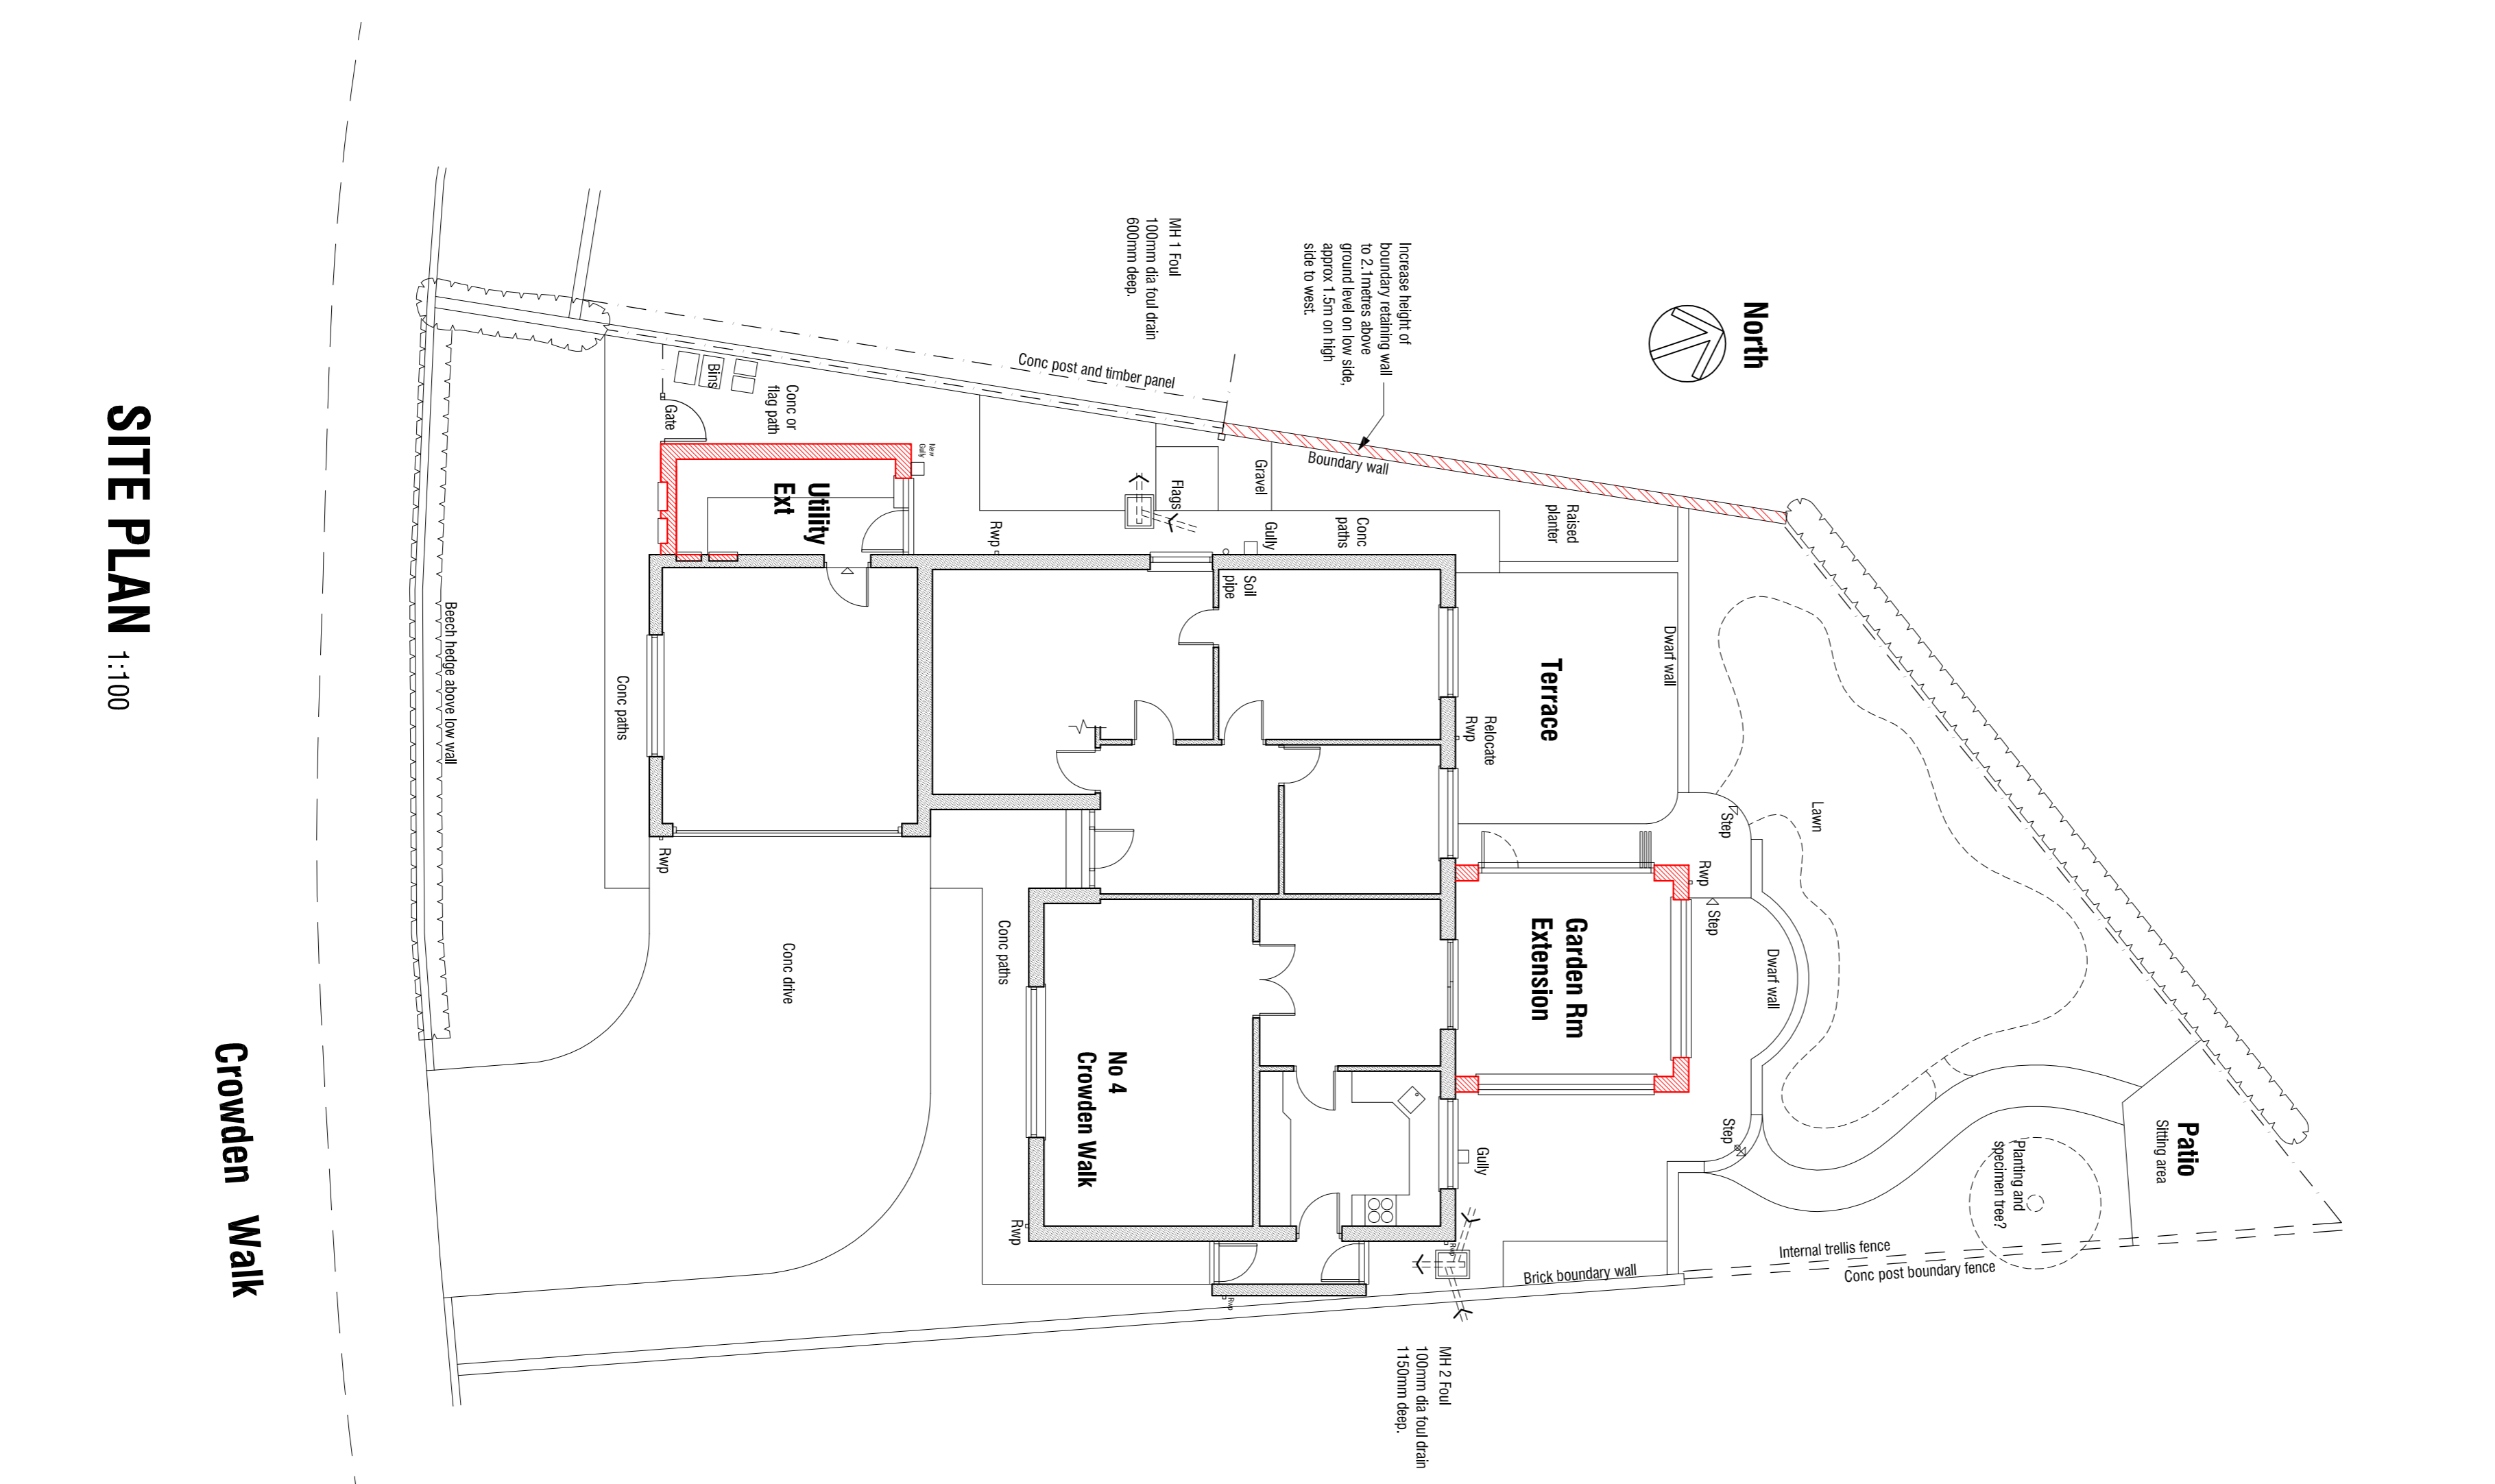

SITE PLAN 1:100

Rev A 12.04.2016 - Alterations to design.
4 CROWDEN WALK
POGMOOR
BARNLSLEY
S75 2LU

AS PROPOSED
PLANS & ELEVATIONS

mboothdesign
 architectural design and building consultants

Fairfield House
 Barnsley Chase Barnsley
 S70 2FL
 T: 01474 624444
 M: 07561 668300
 E: info@mboothdesign.co.uk

Scale AS SHOWN @ A1 Drawn MAB
 Date APRIL 2016 Ref. 16.05

DWG No.	PI	REV.	A

Copyright © mboothdesign. All drawings are the property of mboothdesign. No part of this drawing may be reproduced or transmitted in any form or by any means, electronic, mechanical, photocopying, recording, or by any information storage and retrieval system, without the prior written permission of mboothdesign.