

Notes:

PLANNING DRAWINGS - THIS DRAWING SHOULD NOT BE USED FOR ANY OTHER PURPOSES THAN THAT SPECIFIED HERE

COPYRIGHT - THIS DRAWING MAY NOT BE REPRODUCED OR MODIFIED IN WHOLE OR PART BY ANY PERSON OR ORGANISATION WITHOUT THE ARCHITECTS CONSENT. ISSUING COPIES TO THIRD PARTIES MAY NOT BE DONE WITHOUT THE ARCHITECTS CONSENT

Revision: A

Revision List:

A - 11.03.26 - slight increase in rear extension due to drain, new app





Project/ Client: 3 Rydal Close / Godley

Drawing Title: Site Plans - EXISTING & PROPOSED


Drawing Number: 2184/LO/202

Scale at A3: 1:200

Date: Dec 25

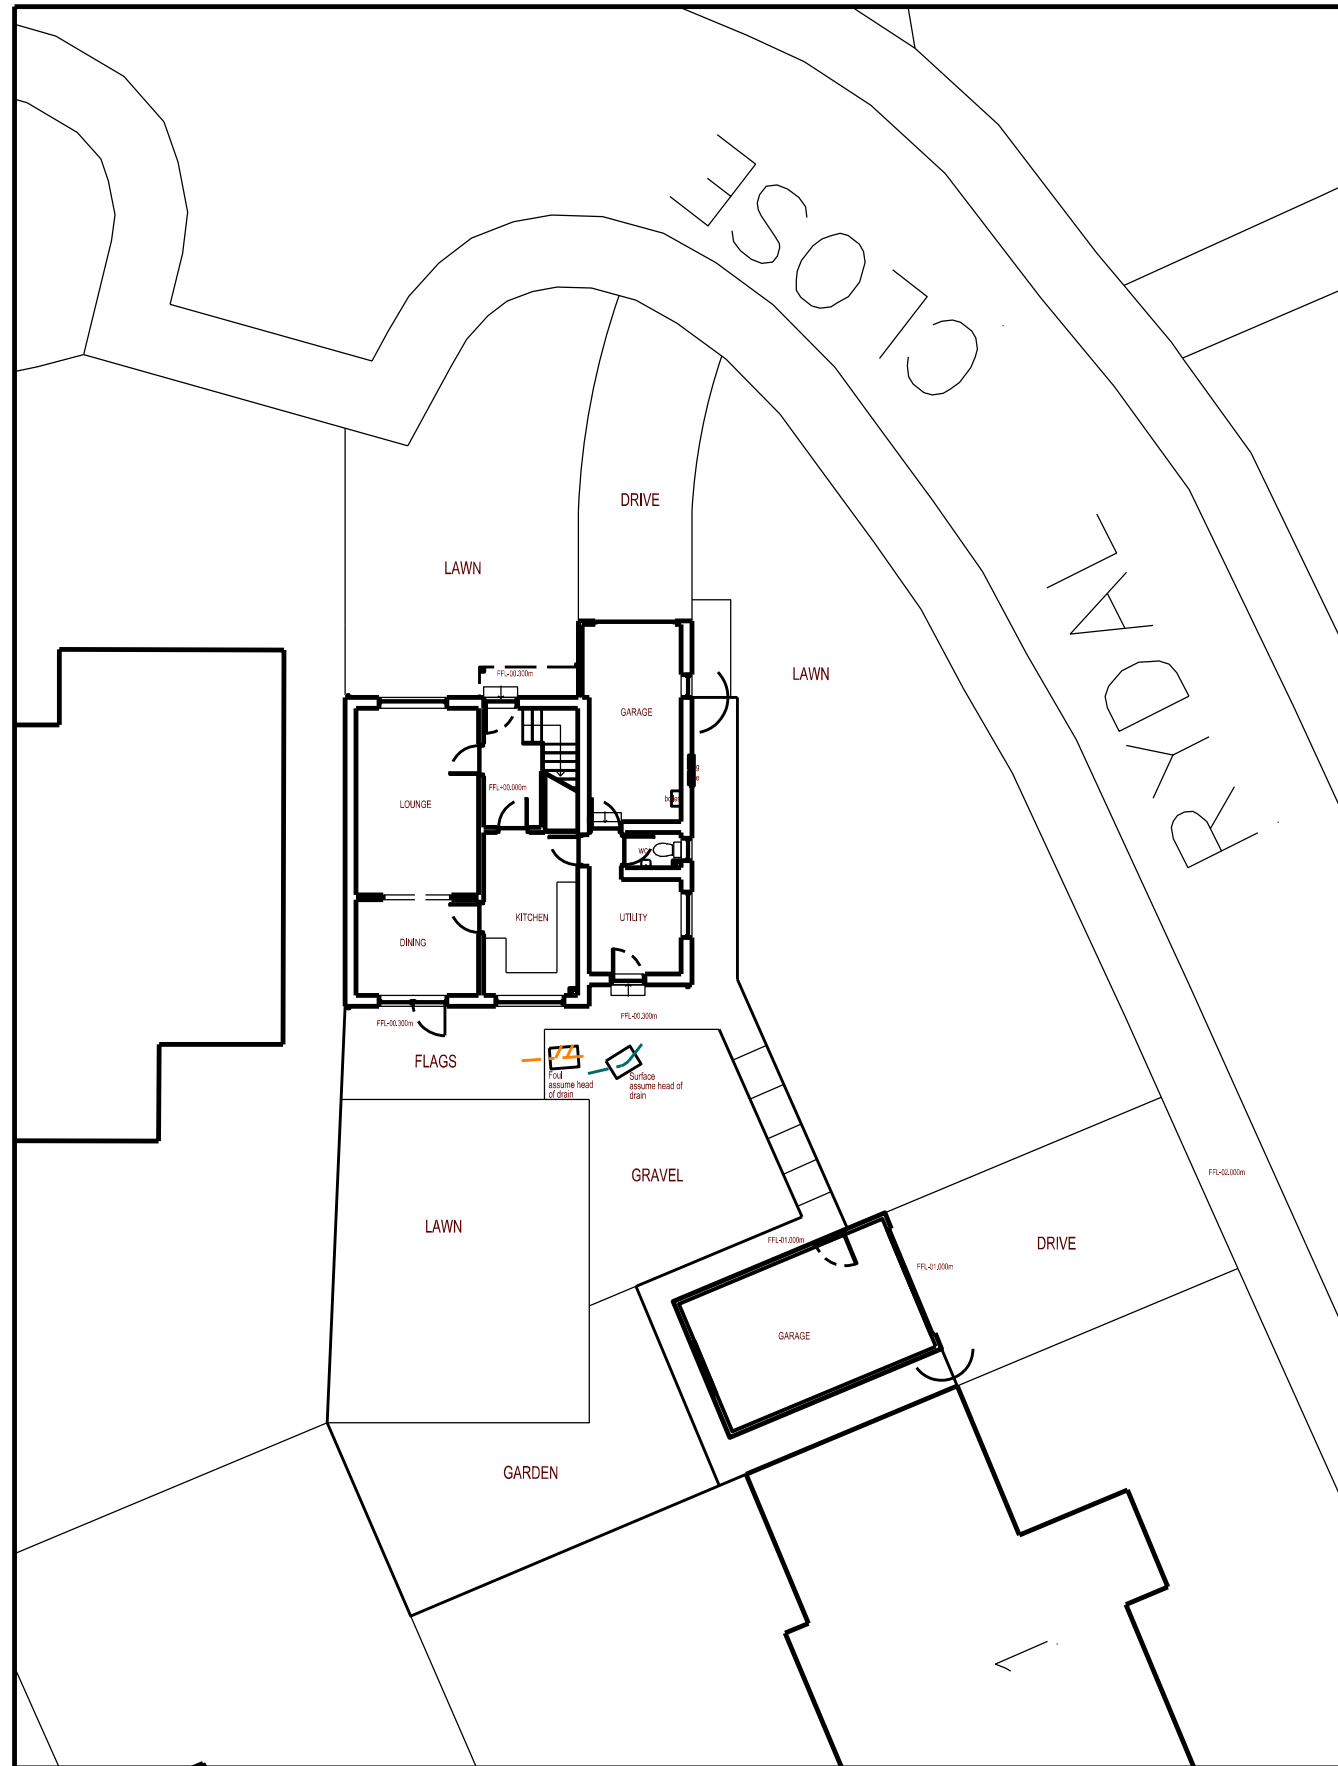 

Site Plans - EXISTING

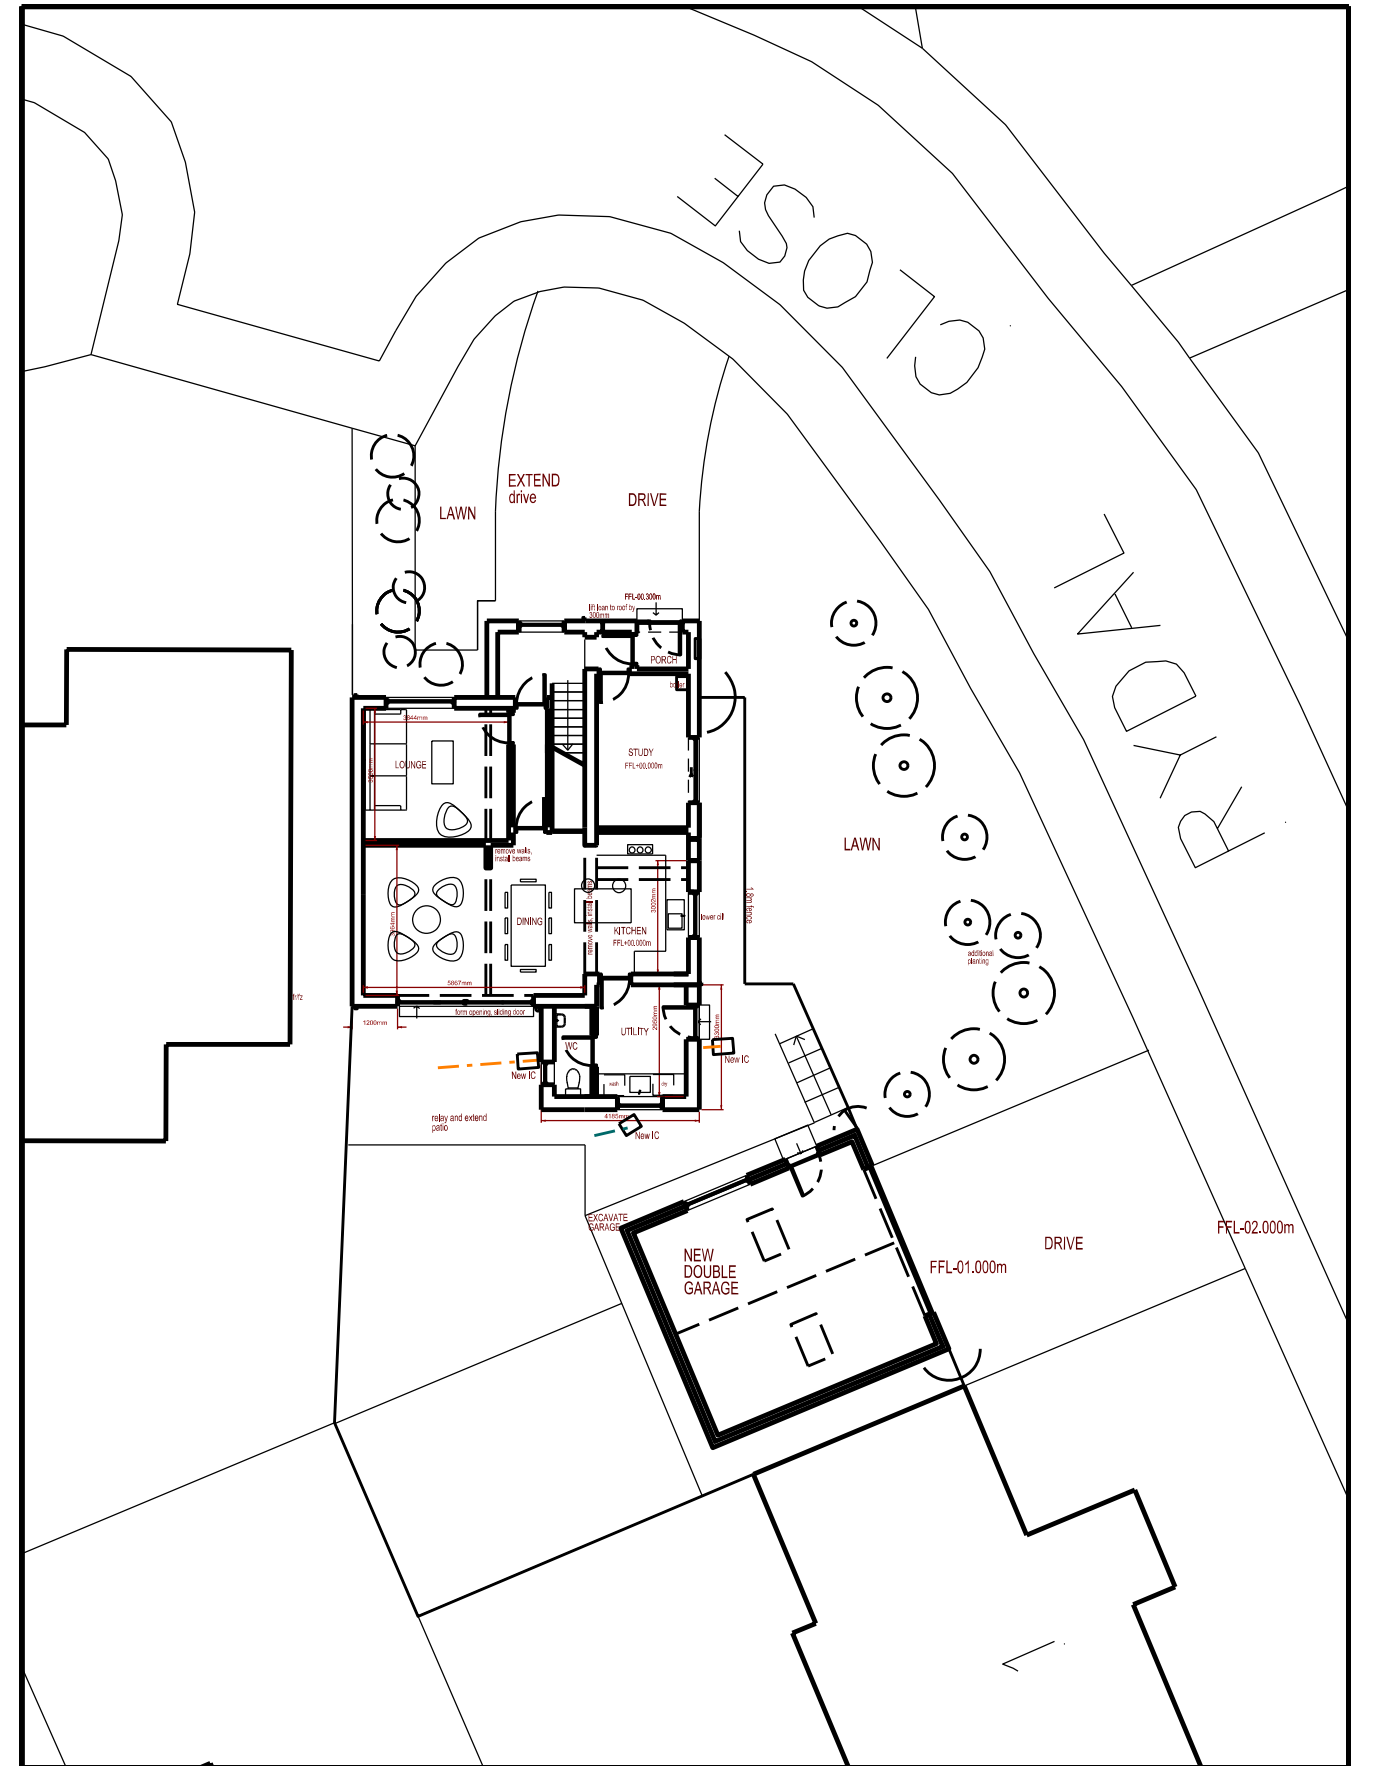

Site Plans - PROPOSED