




All dimensions to be checked on site.
All demolitions to be confirmed by a structural engineer
prior to any work being carried out..
Plans and Elevations are indicative only. Full building
survey required for all heights etc.

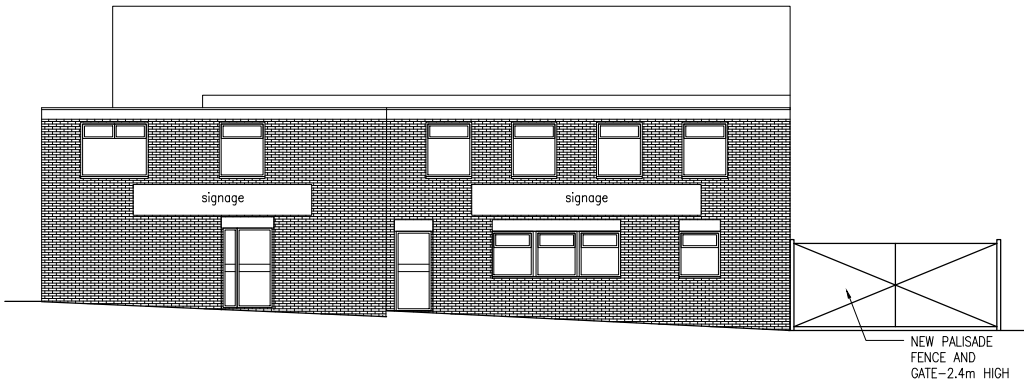


FRONT ELEVATION SCALE 1:200@A3

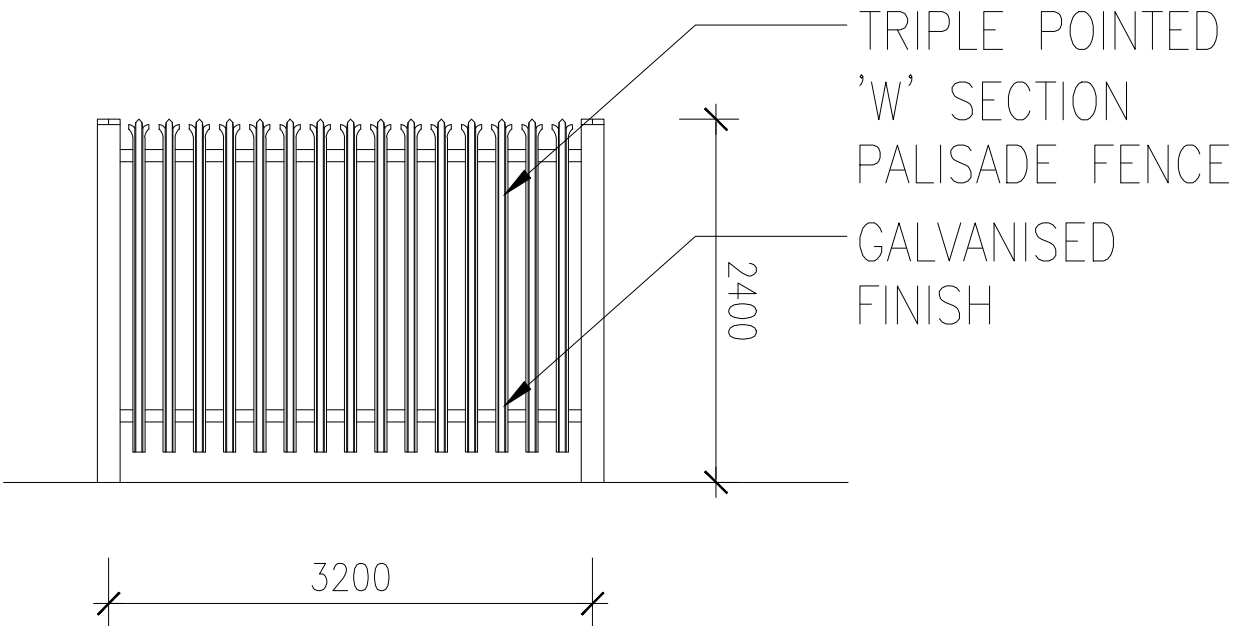


TYPICAL ELEVATION SCALE 1:50@A3

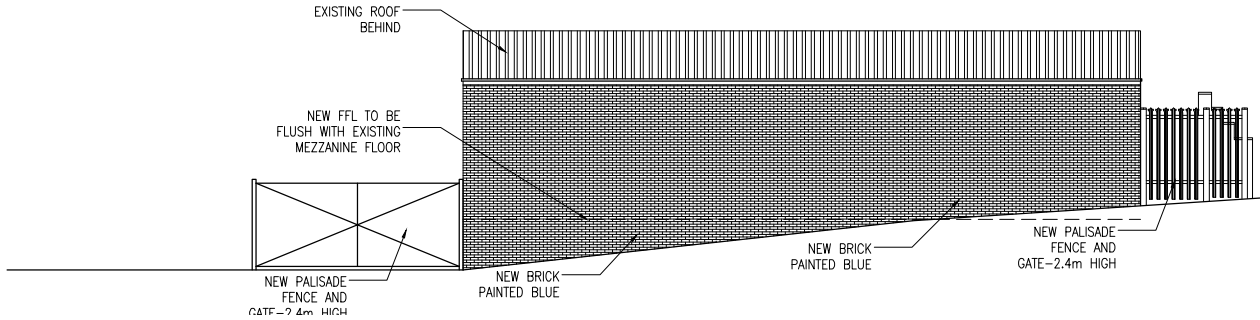

REAR ELEVATION SCALE 1:200@A3

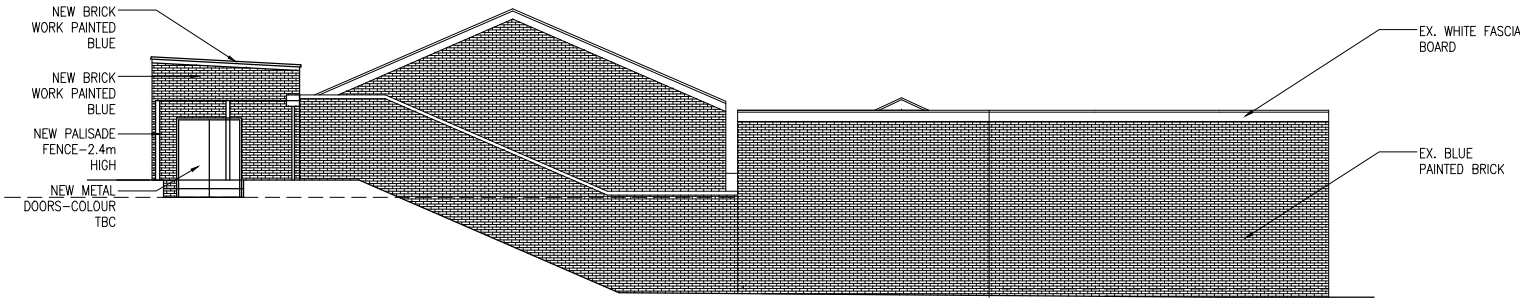

SIDE 2 ELEVATION SCALE 1:200@A3

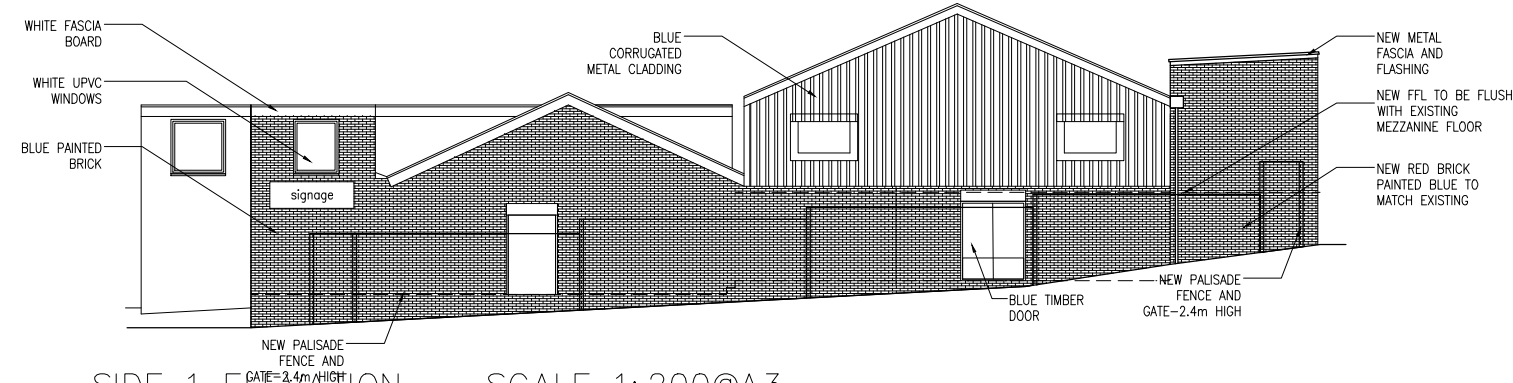

SIDE 1 ELEVATION SCALE 1:200@A3

Revision	-	date drawn	23/02/2021	Drawn By	AMA
Comments FIRST ISSUE					
Revision	A	date drawn	25/02/2021	Drawn By	AMA
Comments FIRST ISSUE					
Revision	B	date drawn	02/06/2021	Drawn By	AMA
Comments PALISADE FENCE AND GATE INDICATED					

SPACEstudio

RIBA

Chartered Practice

18 Mylor Road
Sheffield
S11 7PF

Telephone +44 (0) 114 263 1762

client	BUTLERS AUTOMOTIVE LTD		
project	THOMAS STREET BARNSELEY S70 1LH		
title	PROPOSED ELEVATIONS		
drawing no	A21-109/05	revision	B
scale	1:200@A3	date drawn	23/02/2021