

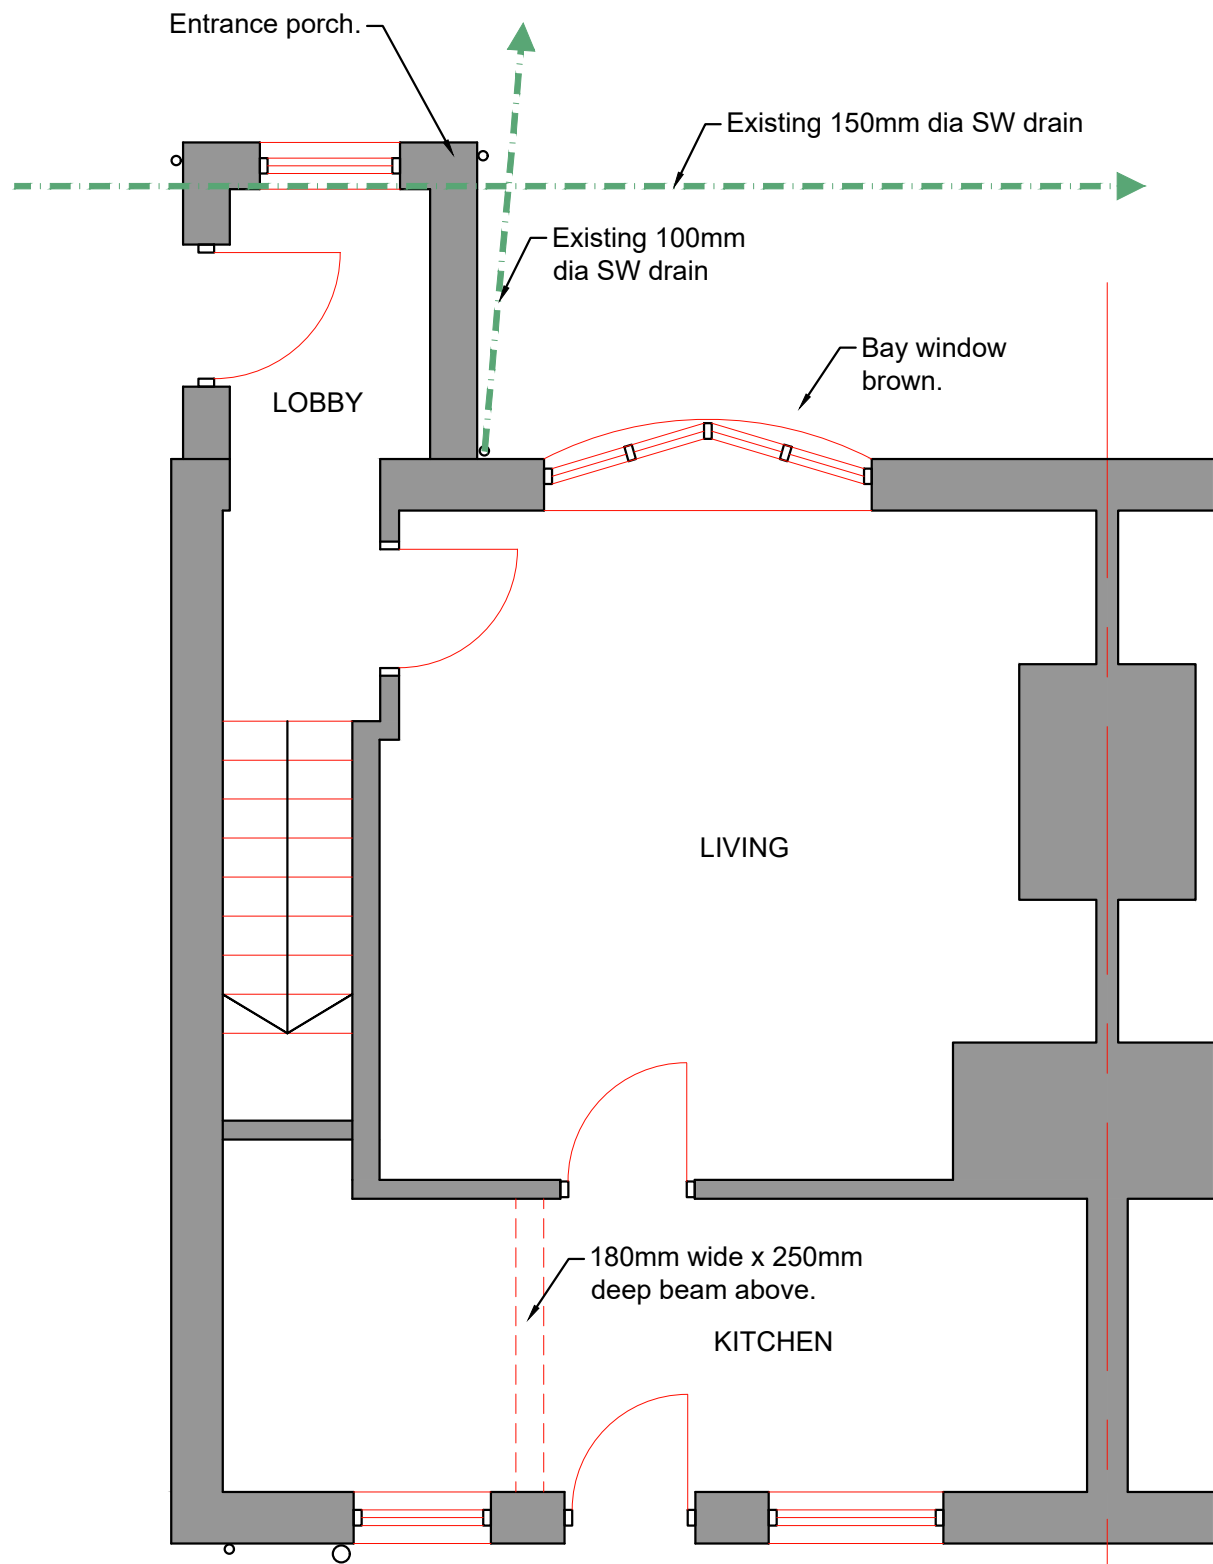


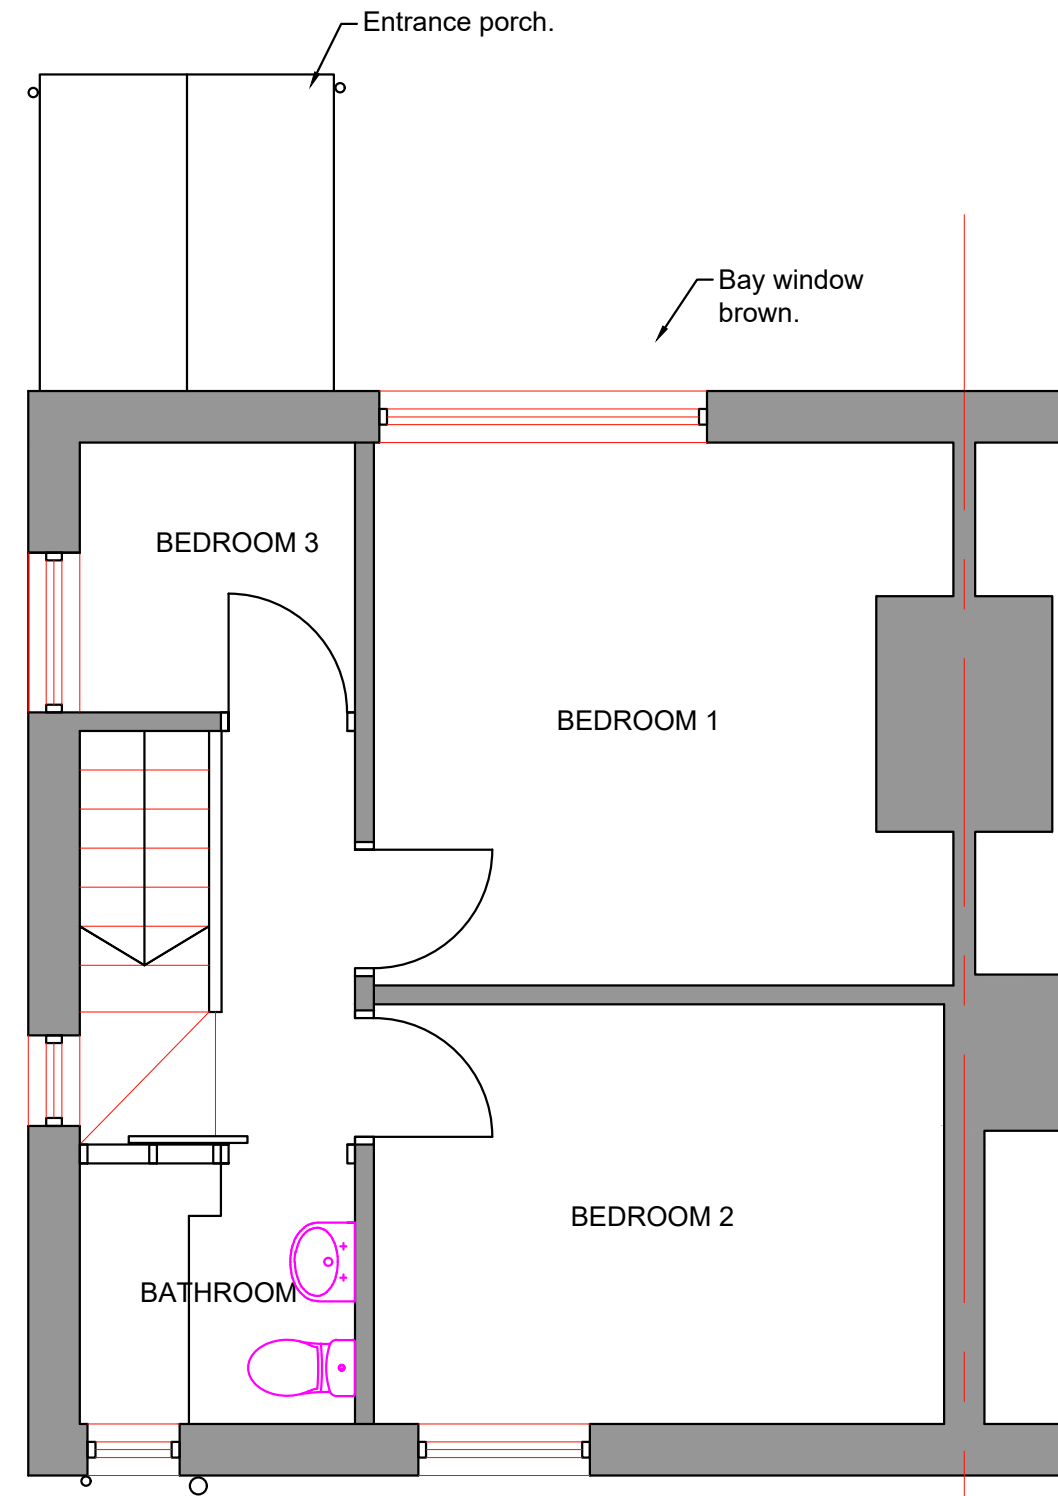

Existing Plan
1:50

 

Existing First Floor Plan
1:50

Revisions	A. Existing sw drawing shown.	22-07-26
This drawing is for planning permission only and is not a construction drawing.		
Drawing Title	EXISTING-PLAN	
Job No. - Dwg No.	EMK/2025/1A	-
Client:	Edyta and Michal Kadela 74 Highstone Avenue Worsbrough, Barnsley S70 4LF	
Scale:	1:50	

